



# Internally Glazed Sculptured French Door

The maximum sizes are based on 28mm 4-20-4 standard double glazed units within frames manufactured to the reinforcement guidelines.

Maximum Sizes for  
French door - (sash size):  
998 w x 2146 h, max sash weight = 42.8kg

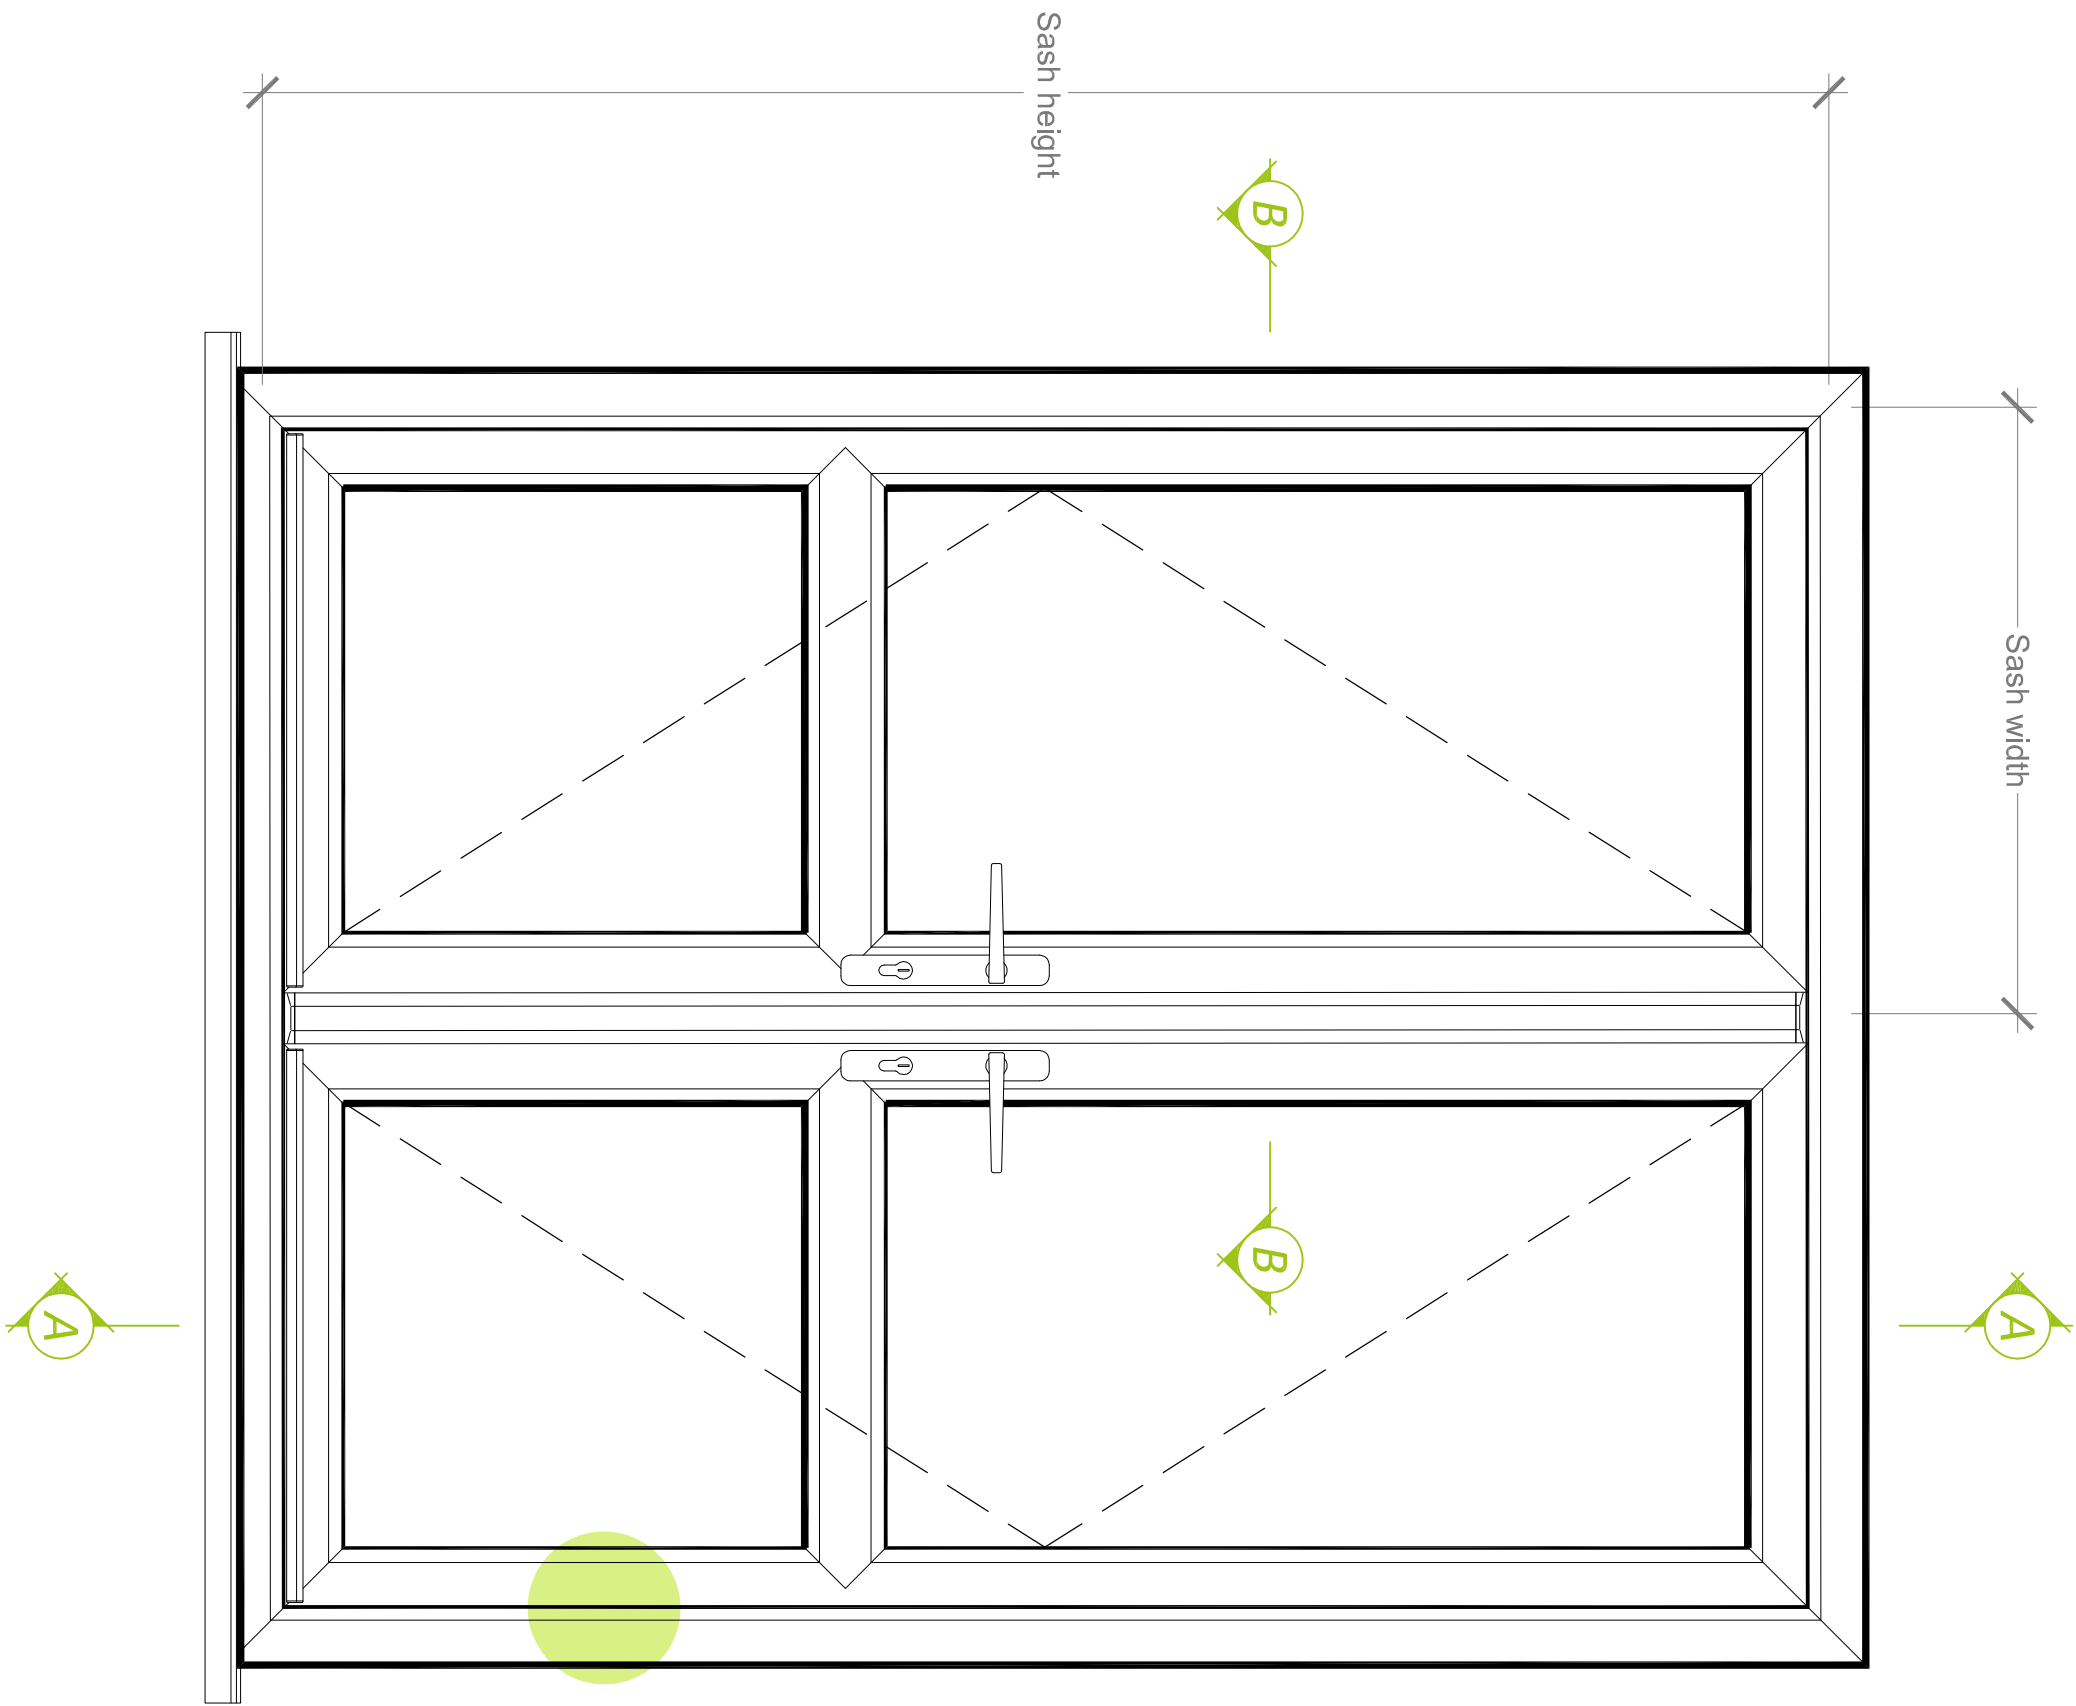

Typical Elevation  
Viewed from Outside  
Scale 1:10

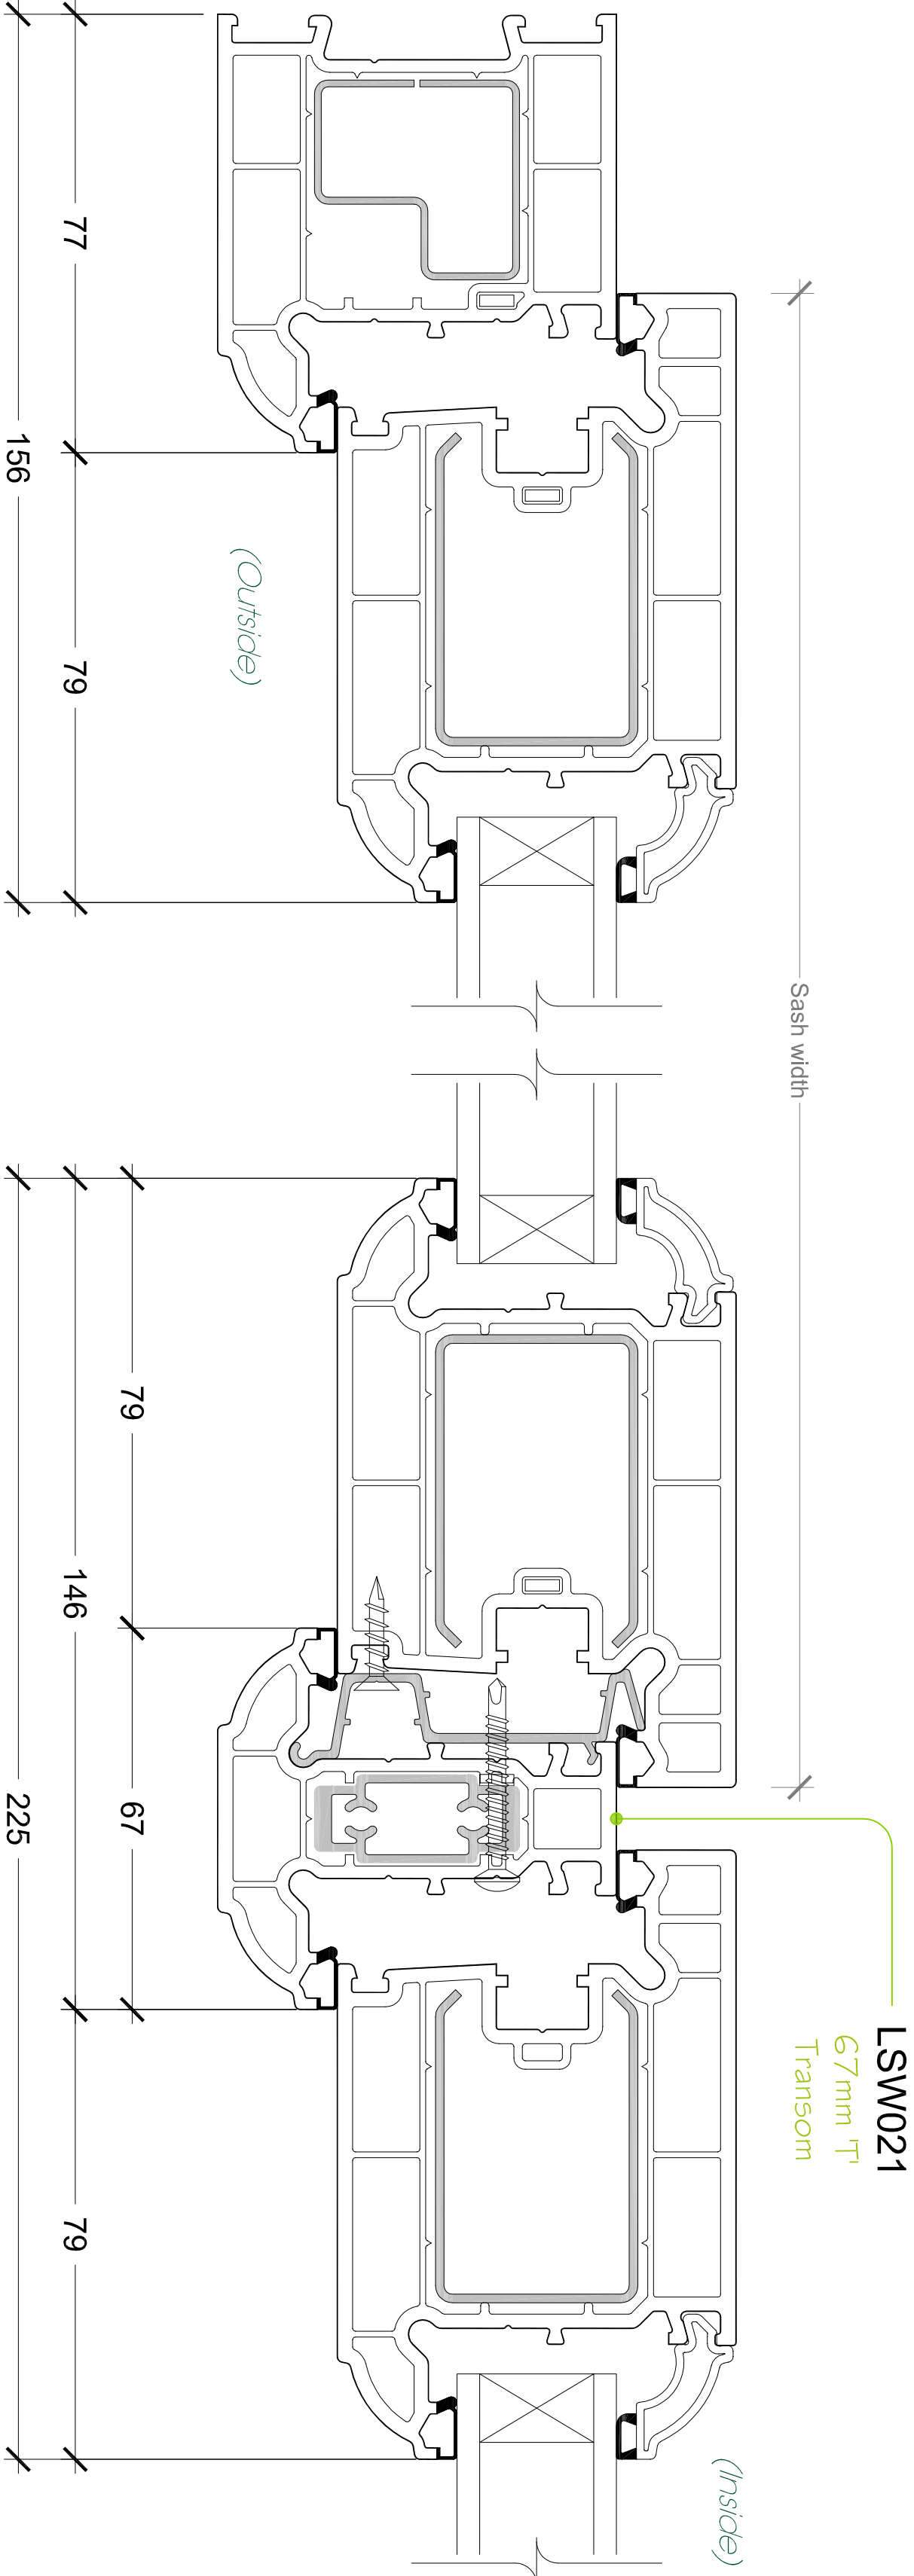


Section 'B-B'


Finished frame sizes are subject to size, height of installation and geographical location.  
For further guidance contact Linar's Design or Technical departments.

|                                         |  |          |      |   |    |    |      |  |  |
|-----------------------------------------|--|----------|------|---|----|----|------|--|--|
| Kitemark                                |  | KM522040 |      |   |    |    |      |  |  |
| In respect of:                          |  |          |      |   |    |    |      |  |  |
| BS EN 12608 / PAS24                     |  |          |      |   |    |    |      |  |  |
| PVCU Profile -                          |  |          |      |   |    |    |      |  |  |
| Enhanced Security Doors System Supplier |  |          |      |   |    |    |      |  |  |
| Door Leaf                               |  | 1000     | 2150 | 4 | 2A | A3 | 1200 |  |  |
| Overall Doorset                         |  | 2525     | 2200 | 4 | 2A | A3 | 1200 |  |  |
| Sidelight                               |  | 400      | 2250 | 4 | 2A | A3 | 1200 |  |  |


Linar Ltd takes no responsibility for the overall structural stability, quality of the installation or for the failure of its fixings, members or existing structures.  
All compartment wall need to be closed off adequately, including fire and smoke stopping where required.  
Perimeter joints around screens/windows needs to be sealed and weather proofed appropriately.

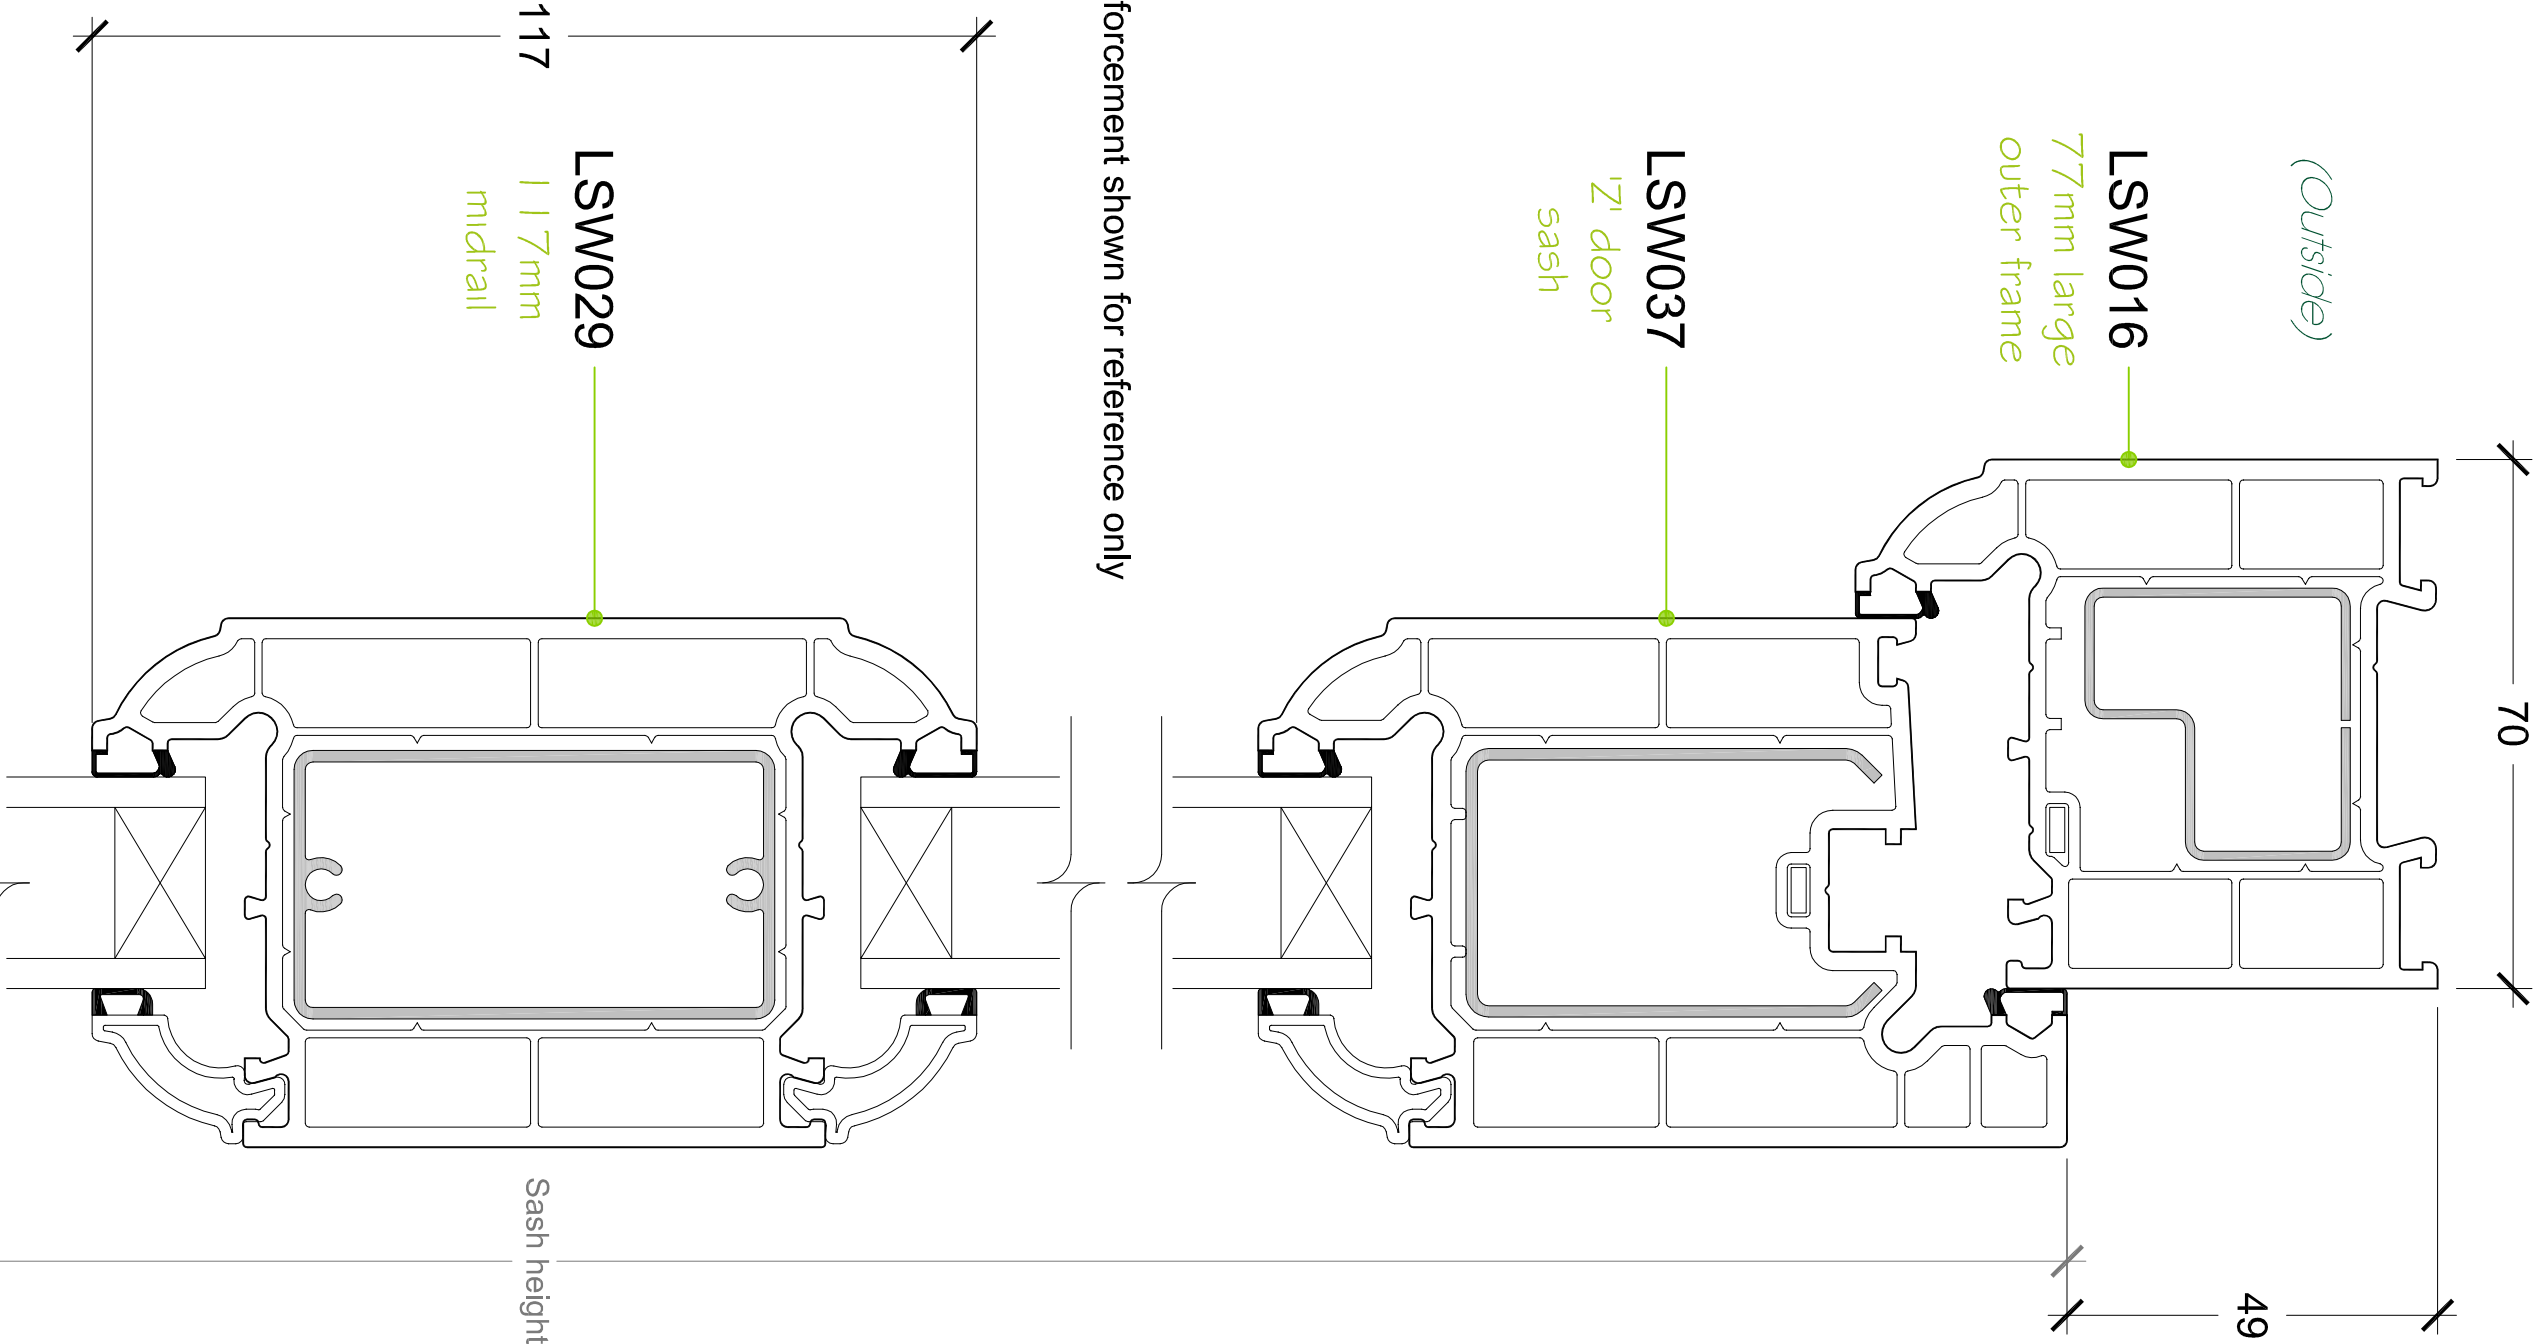


Section 'A-A'

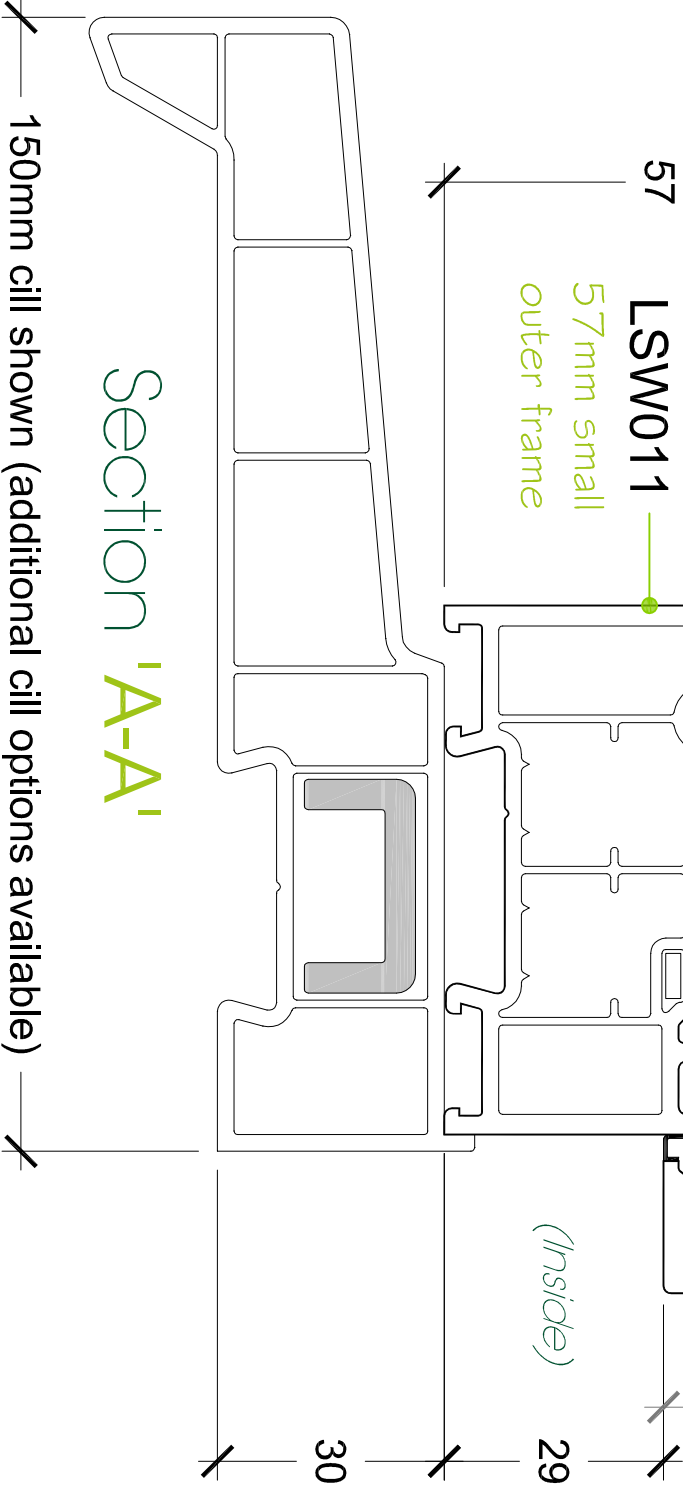

## Alternative Threshold Options

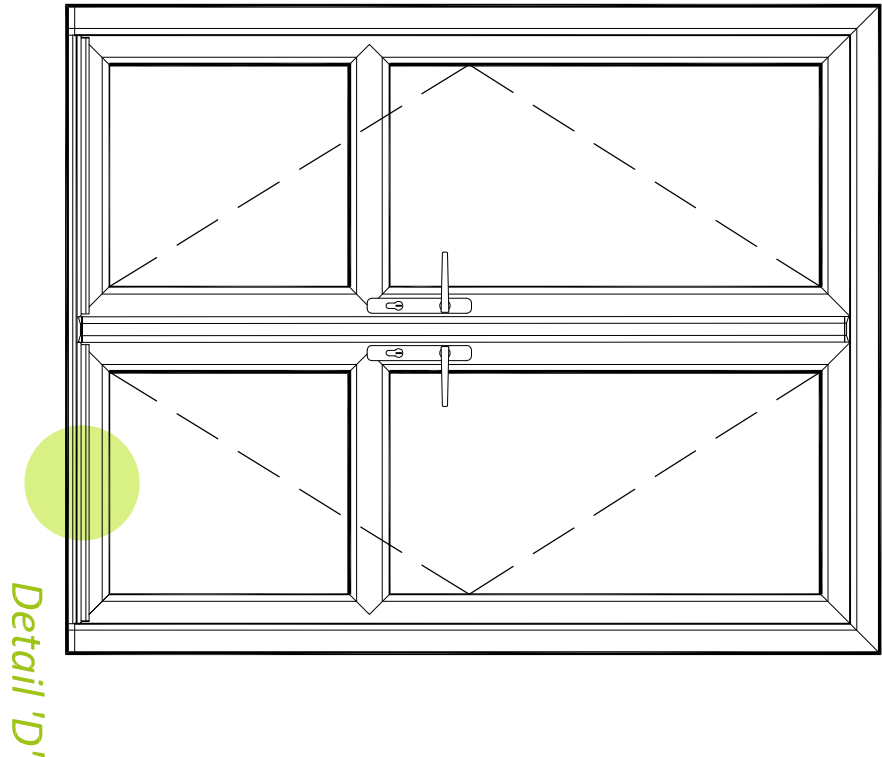


Scale 1:20

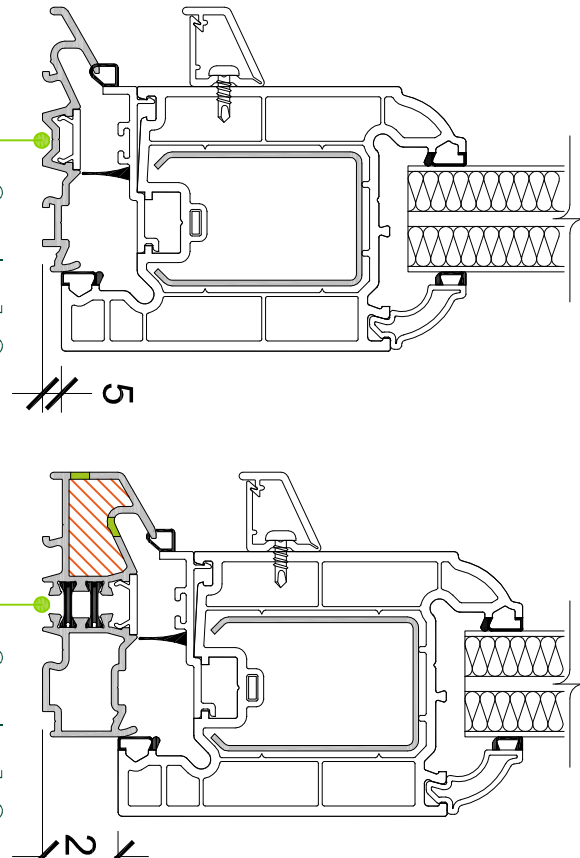


Scale 1:2

Scale 1:2

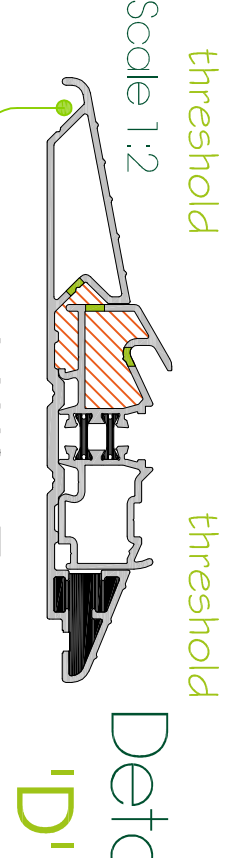


Detail 'D'

Scale 1:2

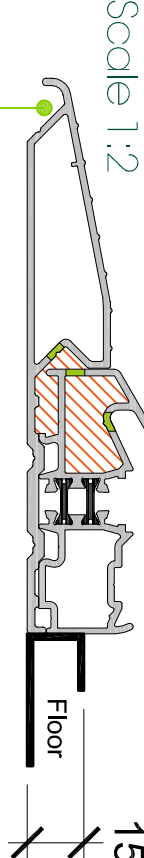

Scale 1:2

## Alternative Bead Options Triple glazing

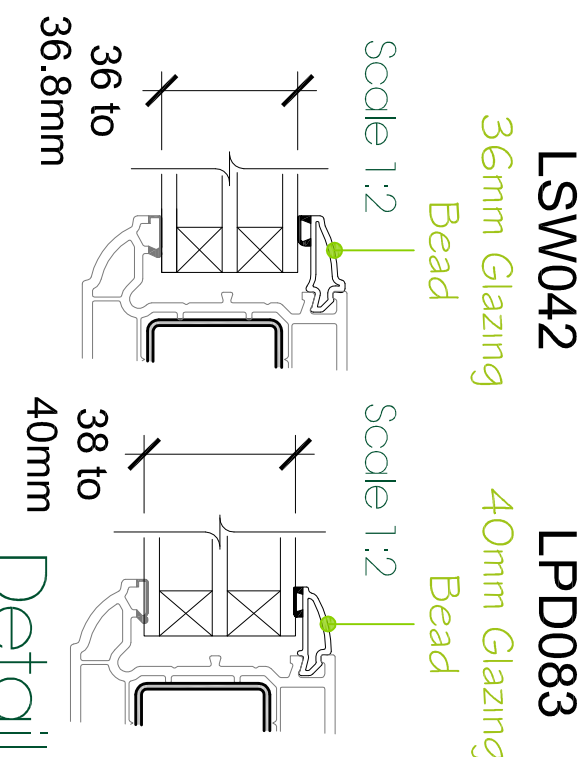

Detail 'E'

## Additional Enhancements

