


INTERNALLY GLAZED CHAMFERED ZERO|90 CASEMENT WINDOWS WITH MOCK SASH HORNS


Finished frame sizes are subject to size, height of installation and geographical location.
For further guidance contact Liniar's Design or Technical departments.

Liniar Ltd take's no responsibility for the overall structural stability, quality of the installation or for the failure of it's fixings, members of existing structures.
All compartment wall need to be closed off adequately, including fire and smoke stopping where required.
Perimeter joints around screens/windows needs to be sealed and weather proofed appropriately.

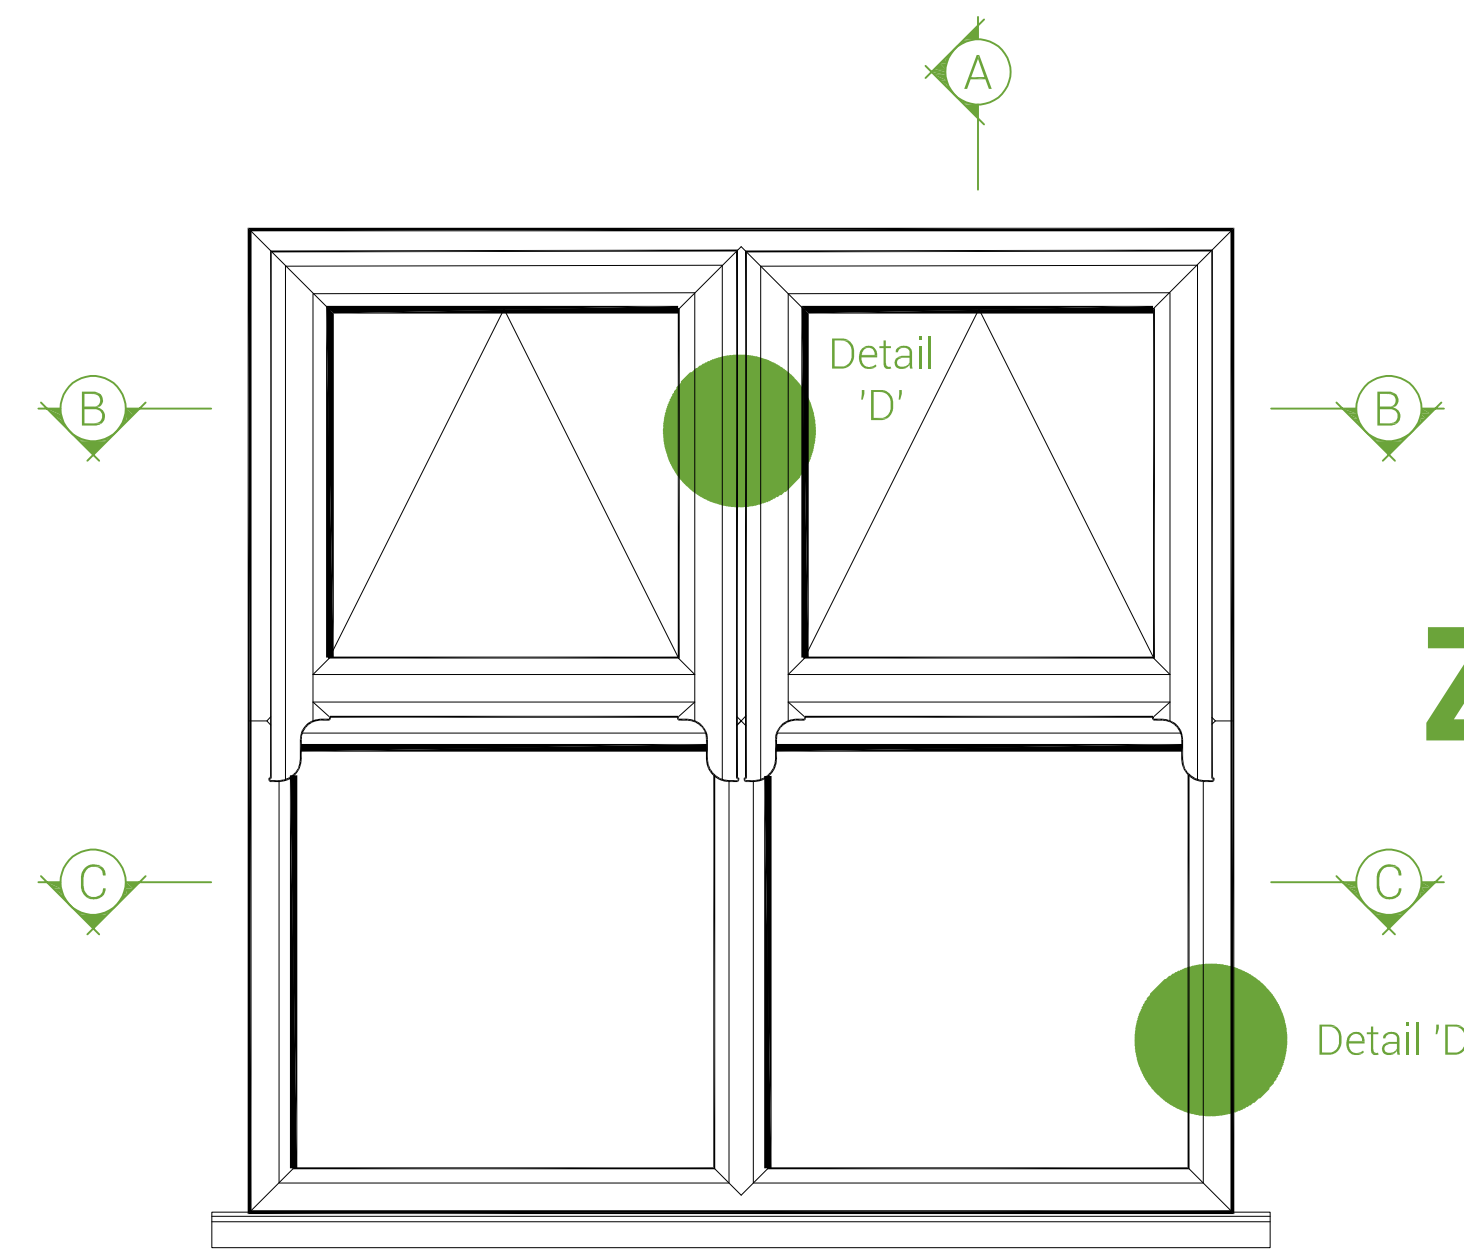


TYPICAL ELEVATION

Viewed from Outside
Scale 1:10

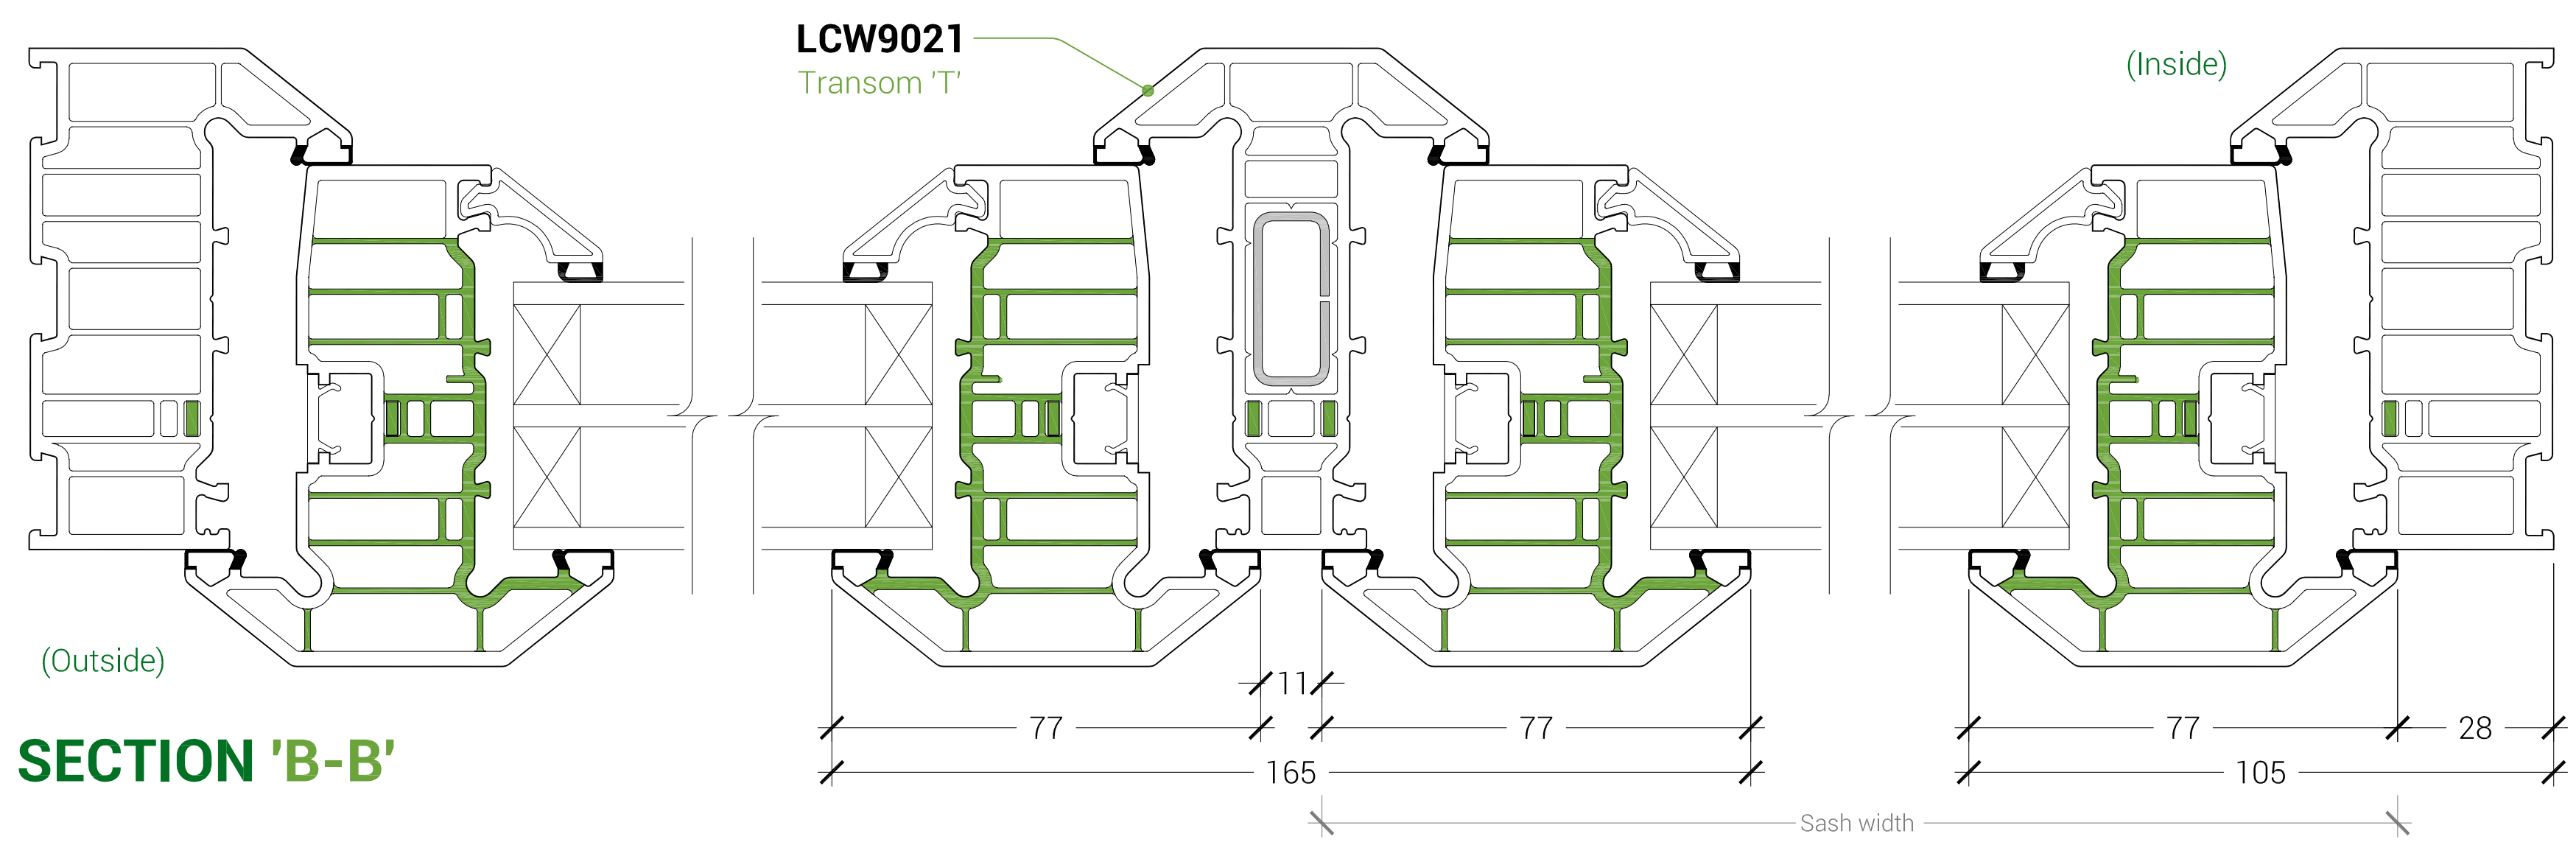


SECTION 'B-B'

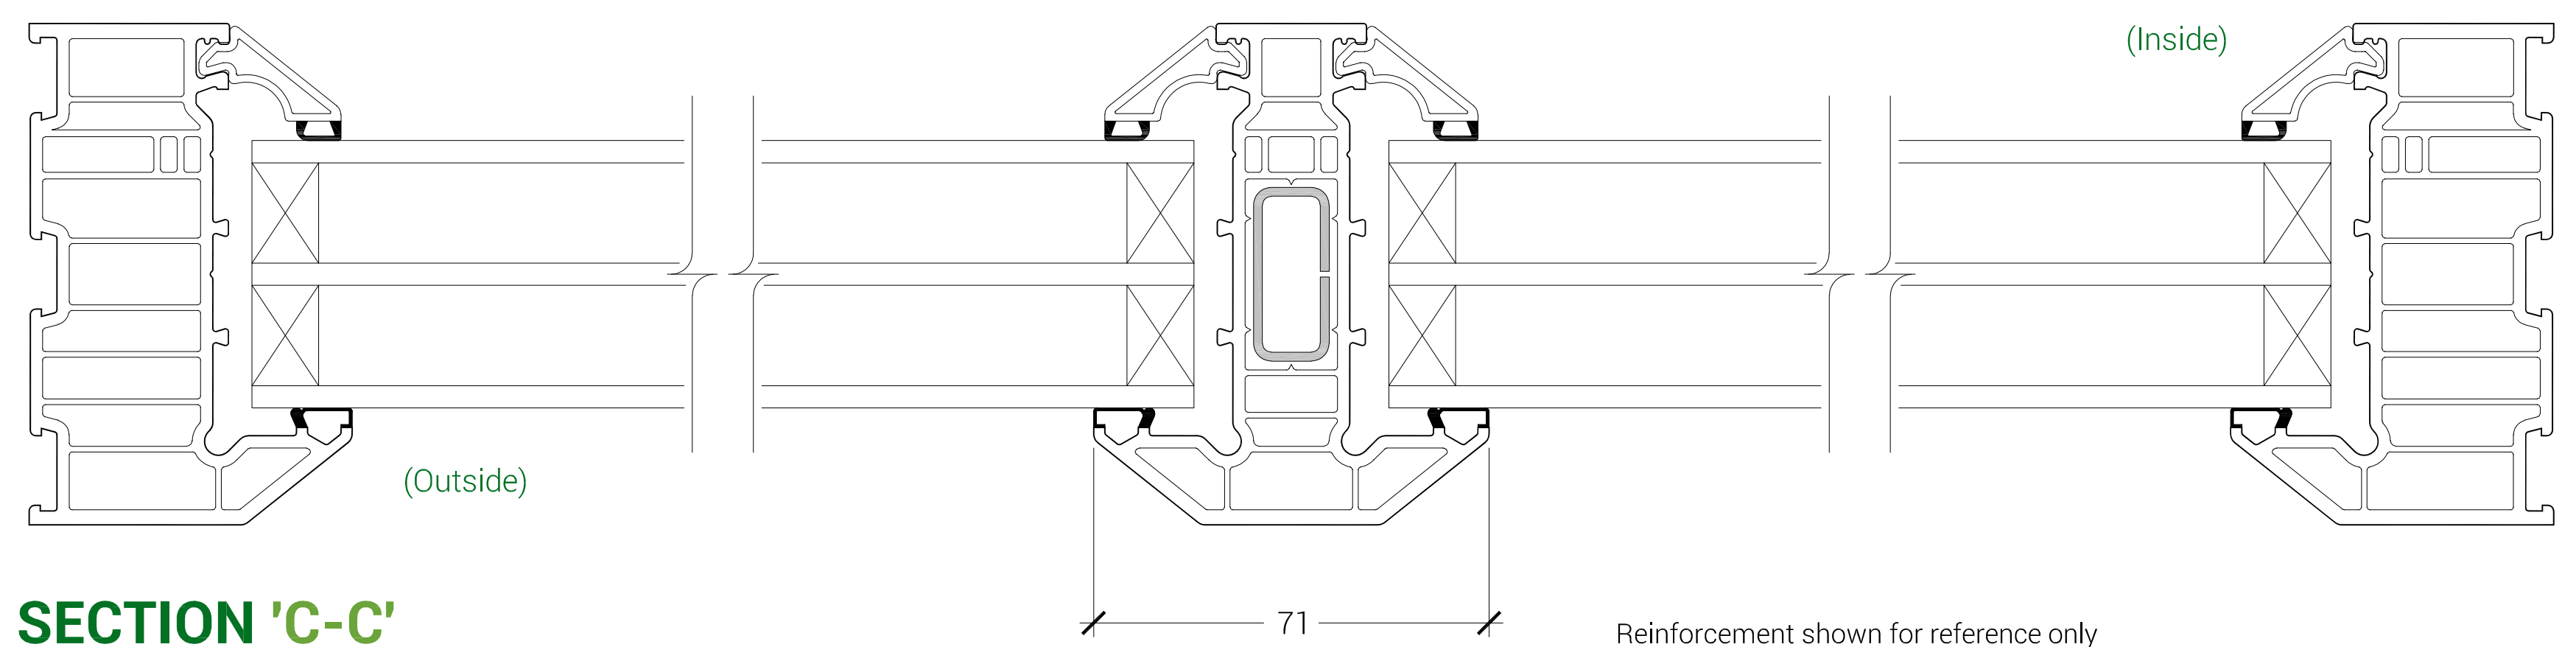


SECTION 'C-C'

Reinforcement shown for reference only

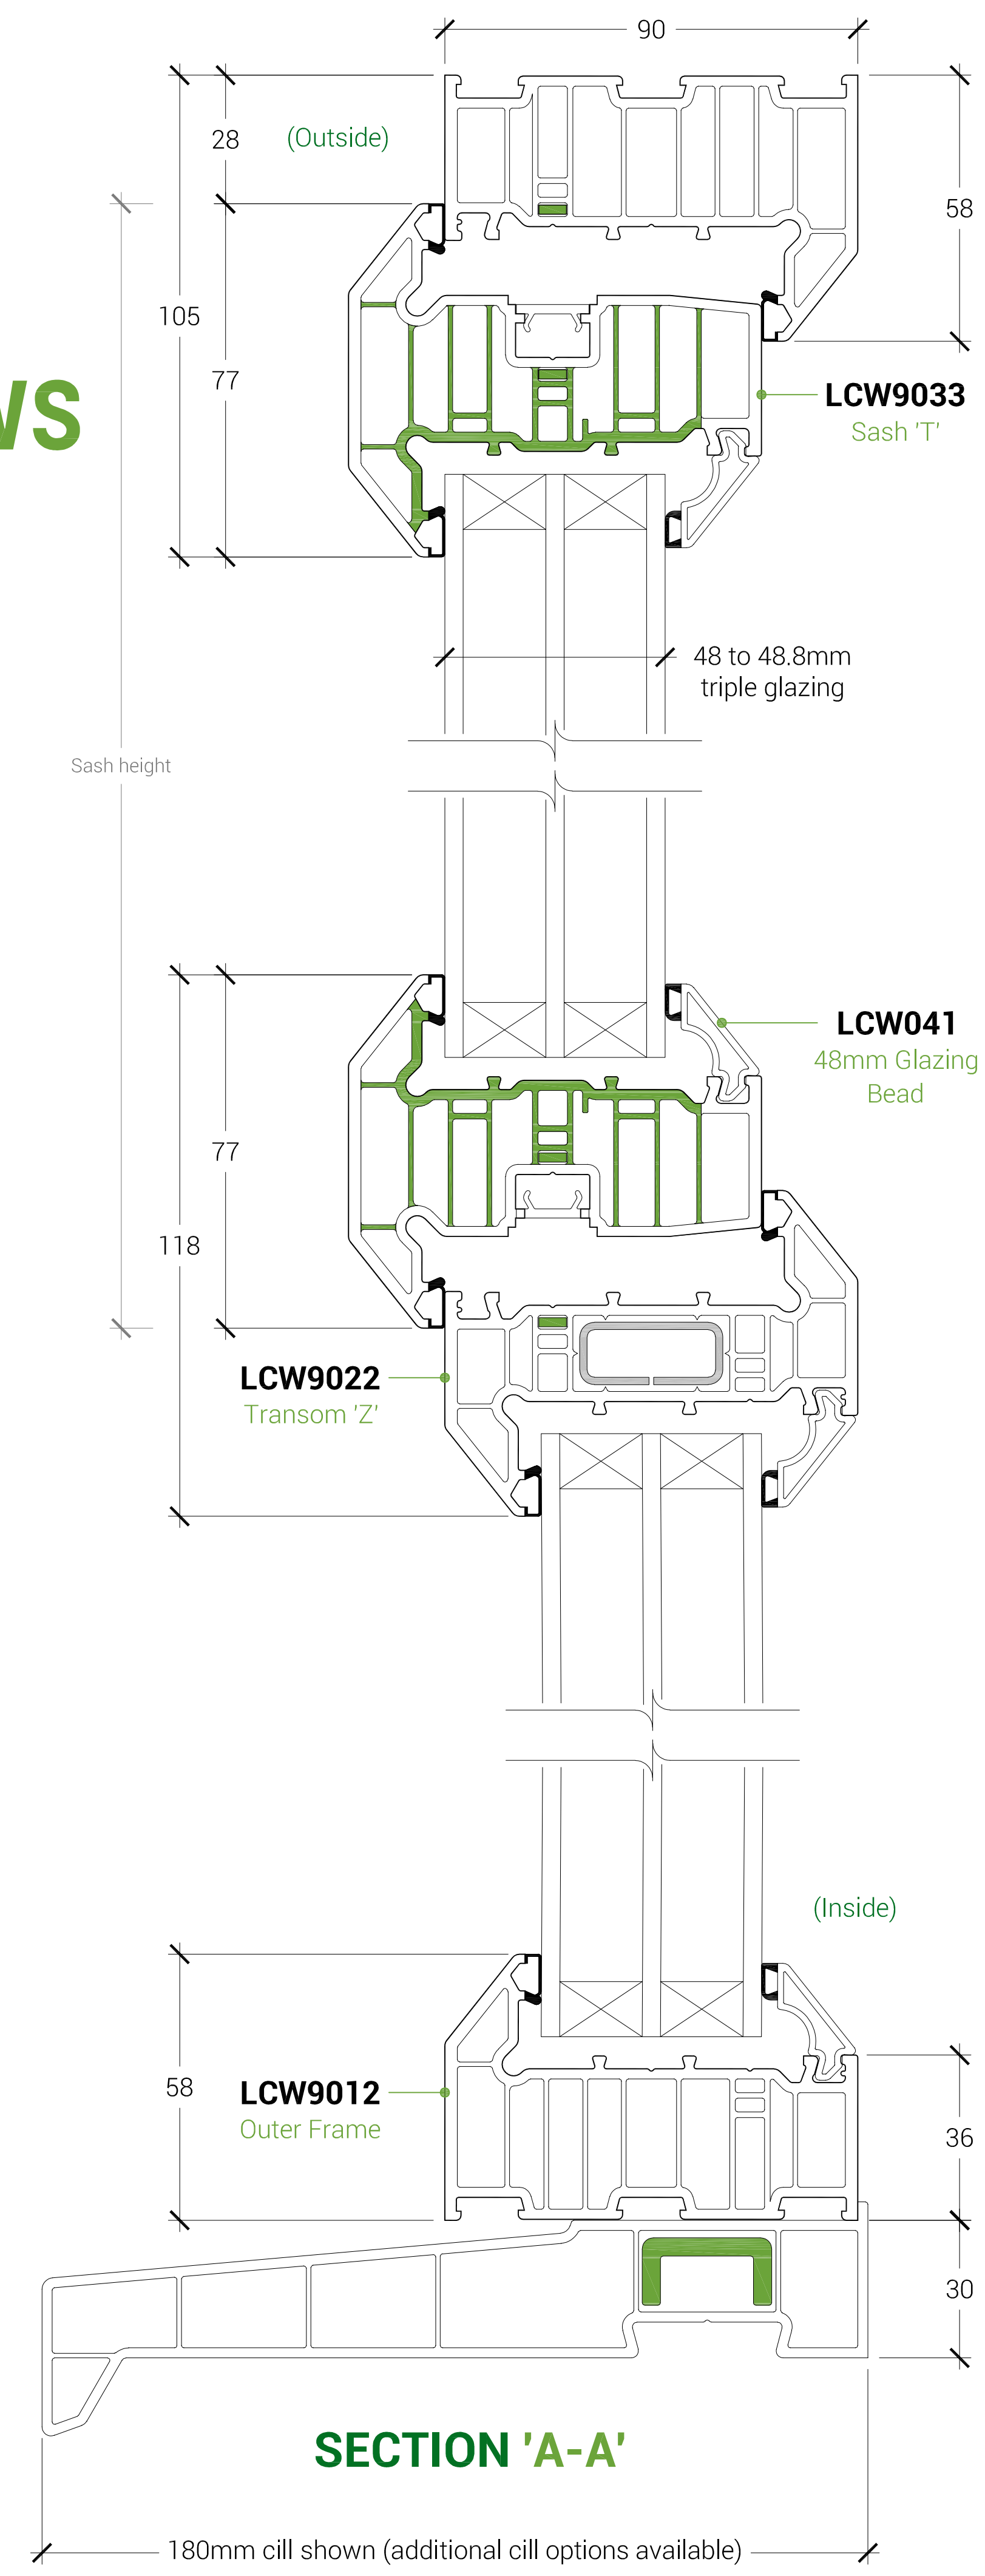


SECTION 'A-A'

ADDITIONAL ENHANCEMENTS

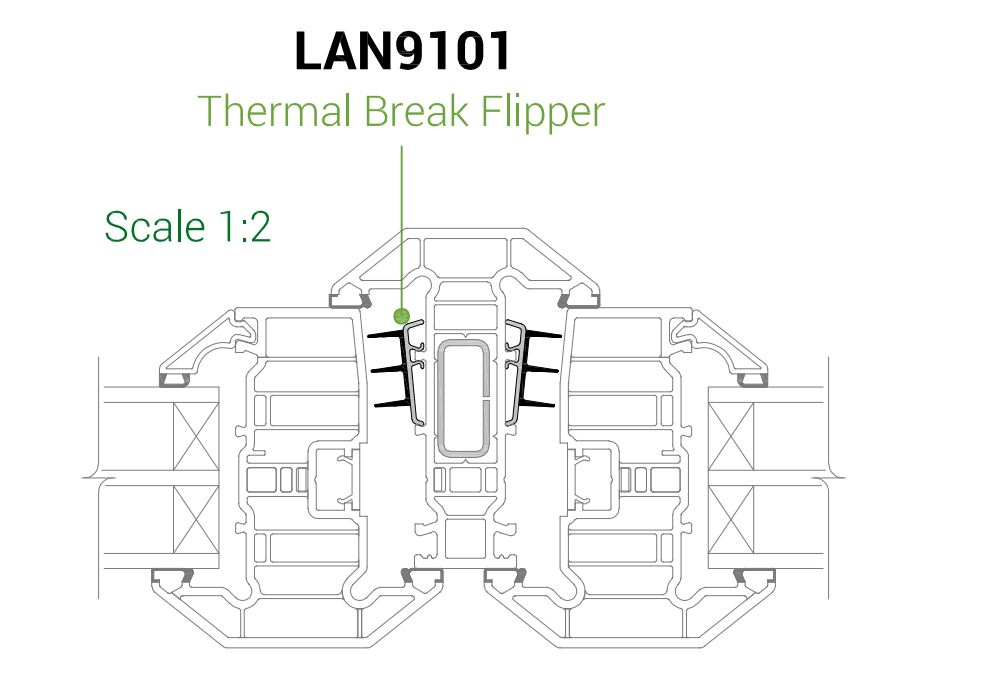


DETAIL 'D'

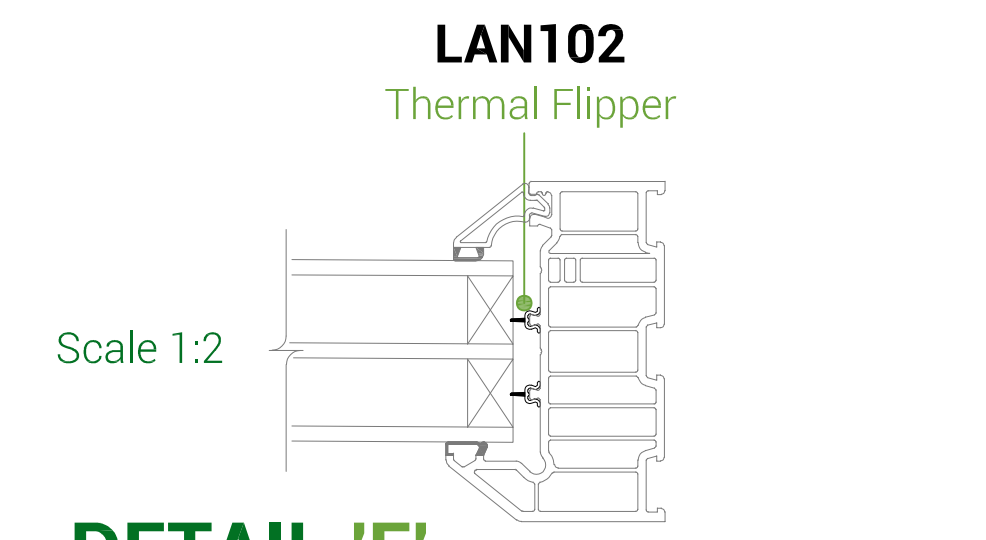


DETAIL 'E'

ALTERNATIVE 70MM LARGE OUTER FRAME

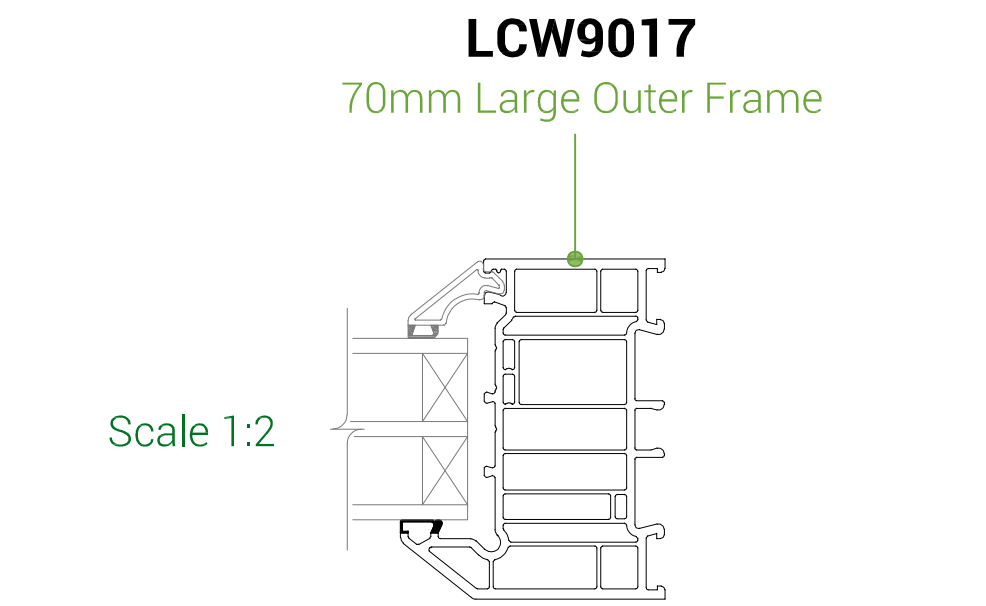

ALTERNATIVE BEAD OPTIONS TRIPLE GLAZING

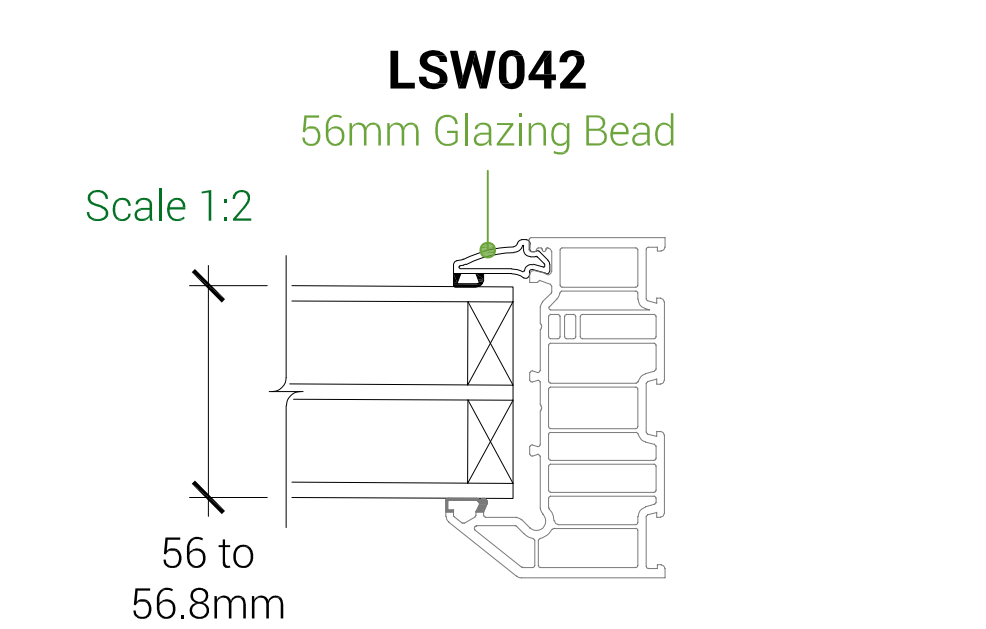

Green hatching denotes
42% recycled content

Data sheet Ref: LDS-079
Version: B
Issue Date: 18.10.2022
www.liniar.co.uk

