



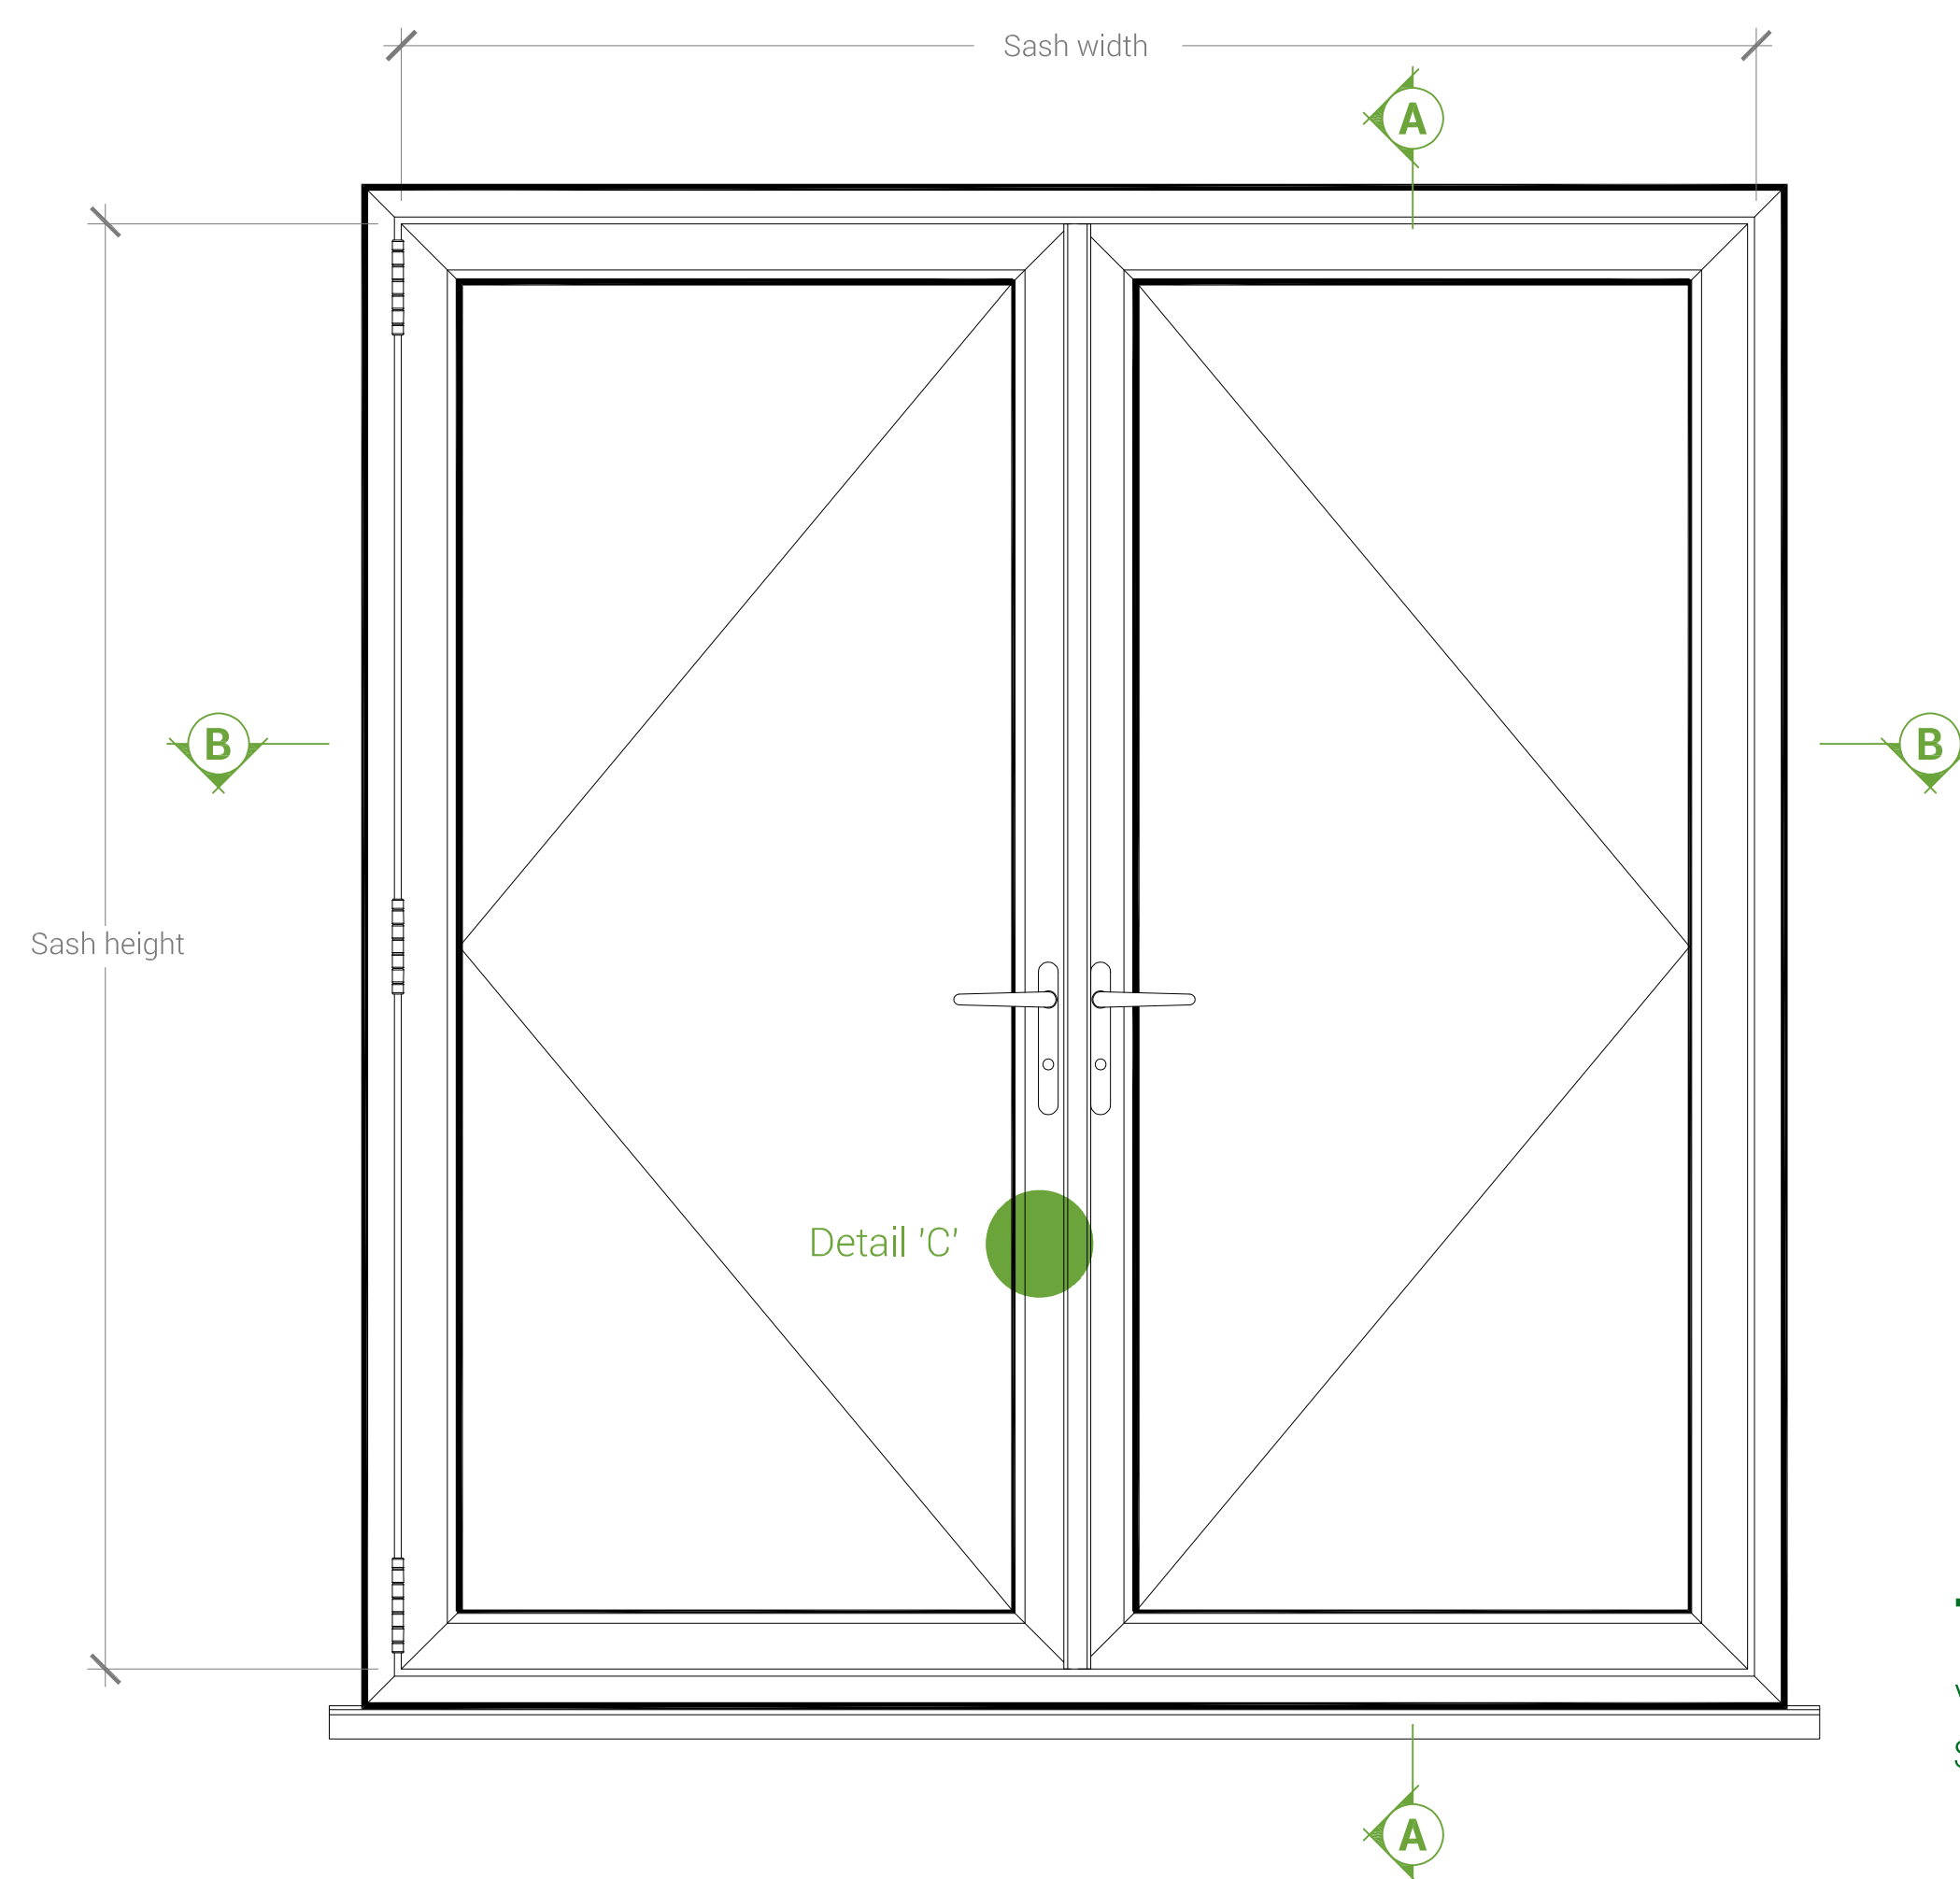

TYPICAL ELEVATION
Viewed from Outside
Scale 1:10

INTERNALLY GLAZED OUTWARD OPEN 2-1-1 ALUMINA FRENCH DOOR

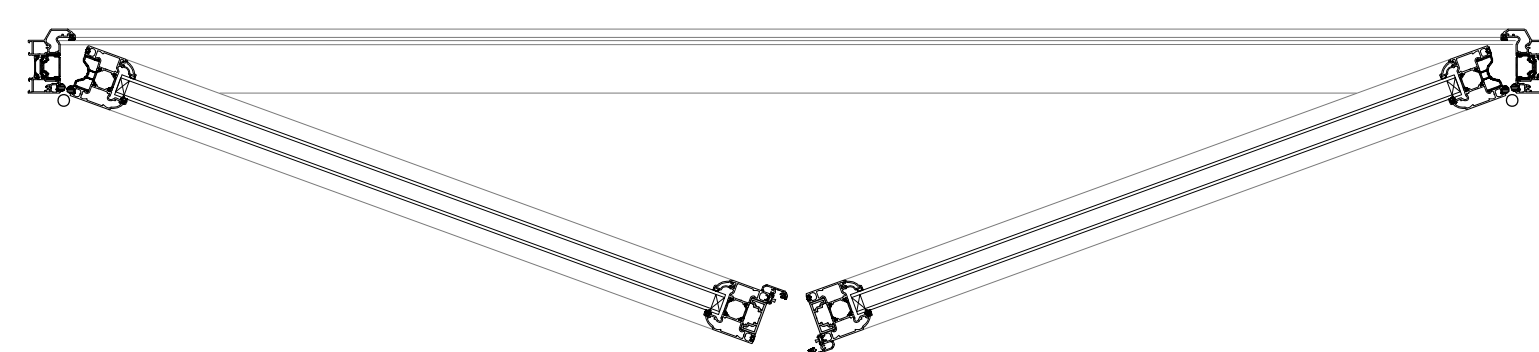


KITEMARK KM652464


In respect of:
BS EN 4873 / PAS24
Aluminium Profile - Enhanced Security Doors System Supplier

	Width (mm)	Height (mm)	Air Permeability classification	Watertightness classification	Resistance to wind classification	Exposure Category as given in table 1 of BS 6375-Part 1
Door Leaf	1200	2500	4	5A	C3	1200


Linlar Ltd take's no responsibility for the overall structural stability, quality of the installation or for the failure of it's fixings, members of existing structures.
All compartment wall need to be closed off adequately, including fire and smoke stopping where required.
Perimeter joints around screens/windows needs to be sealed and weather proofed appropriately.

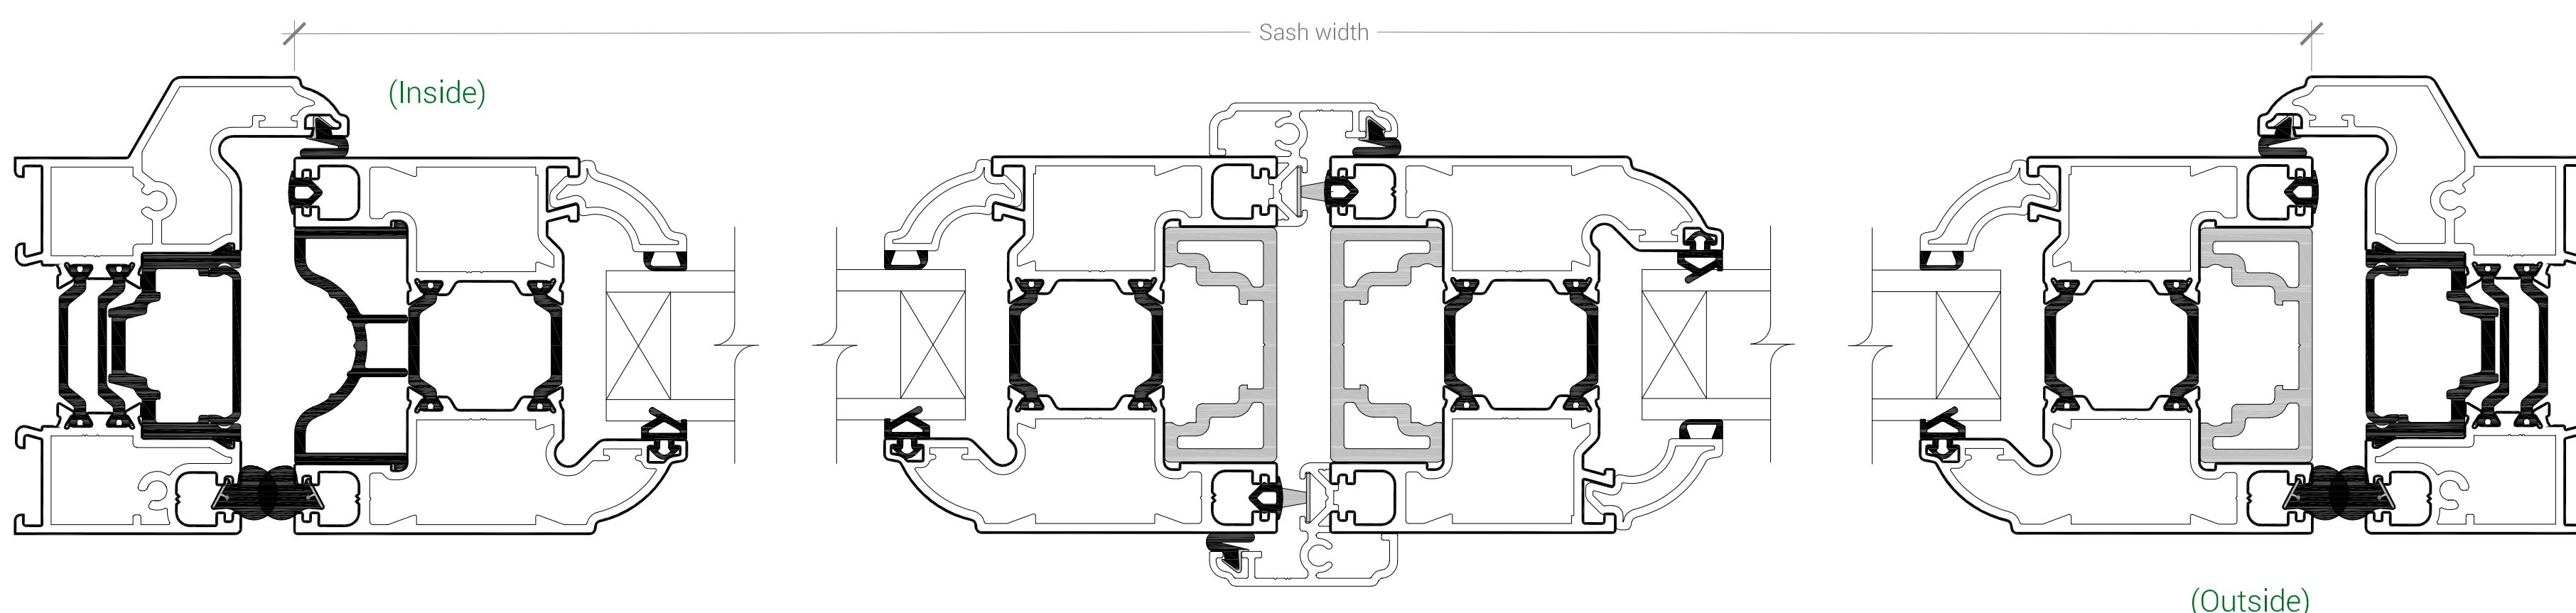

SECTION 'B-B'

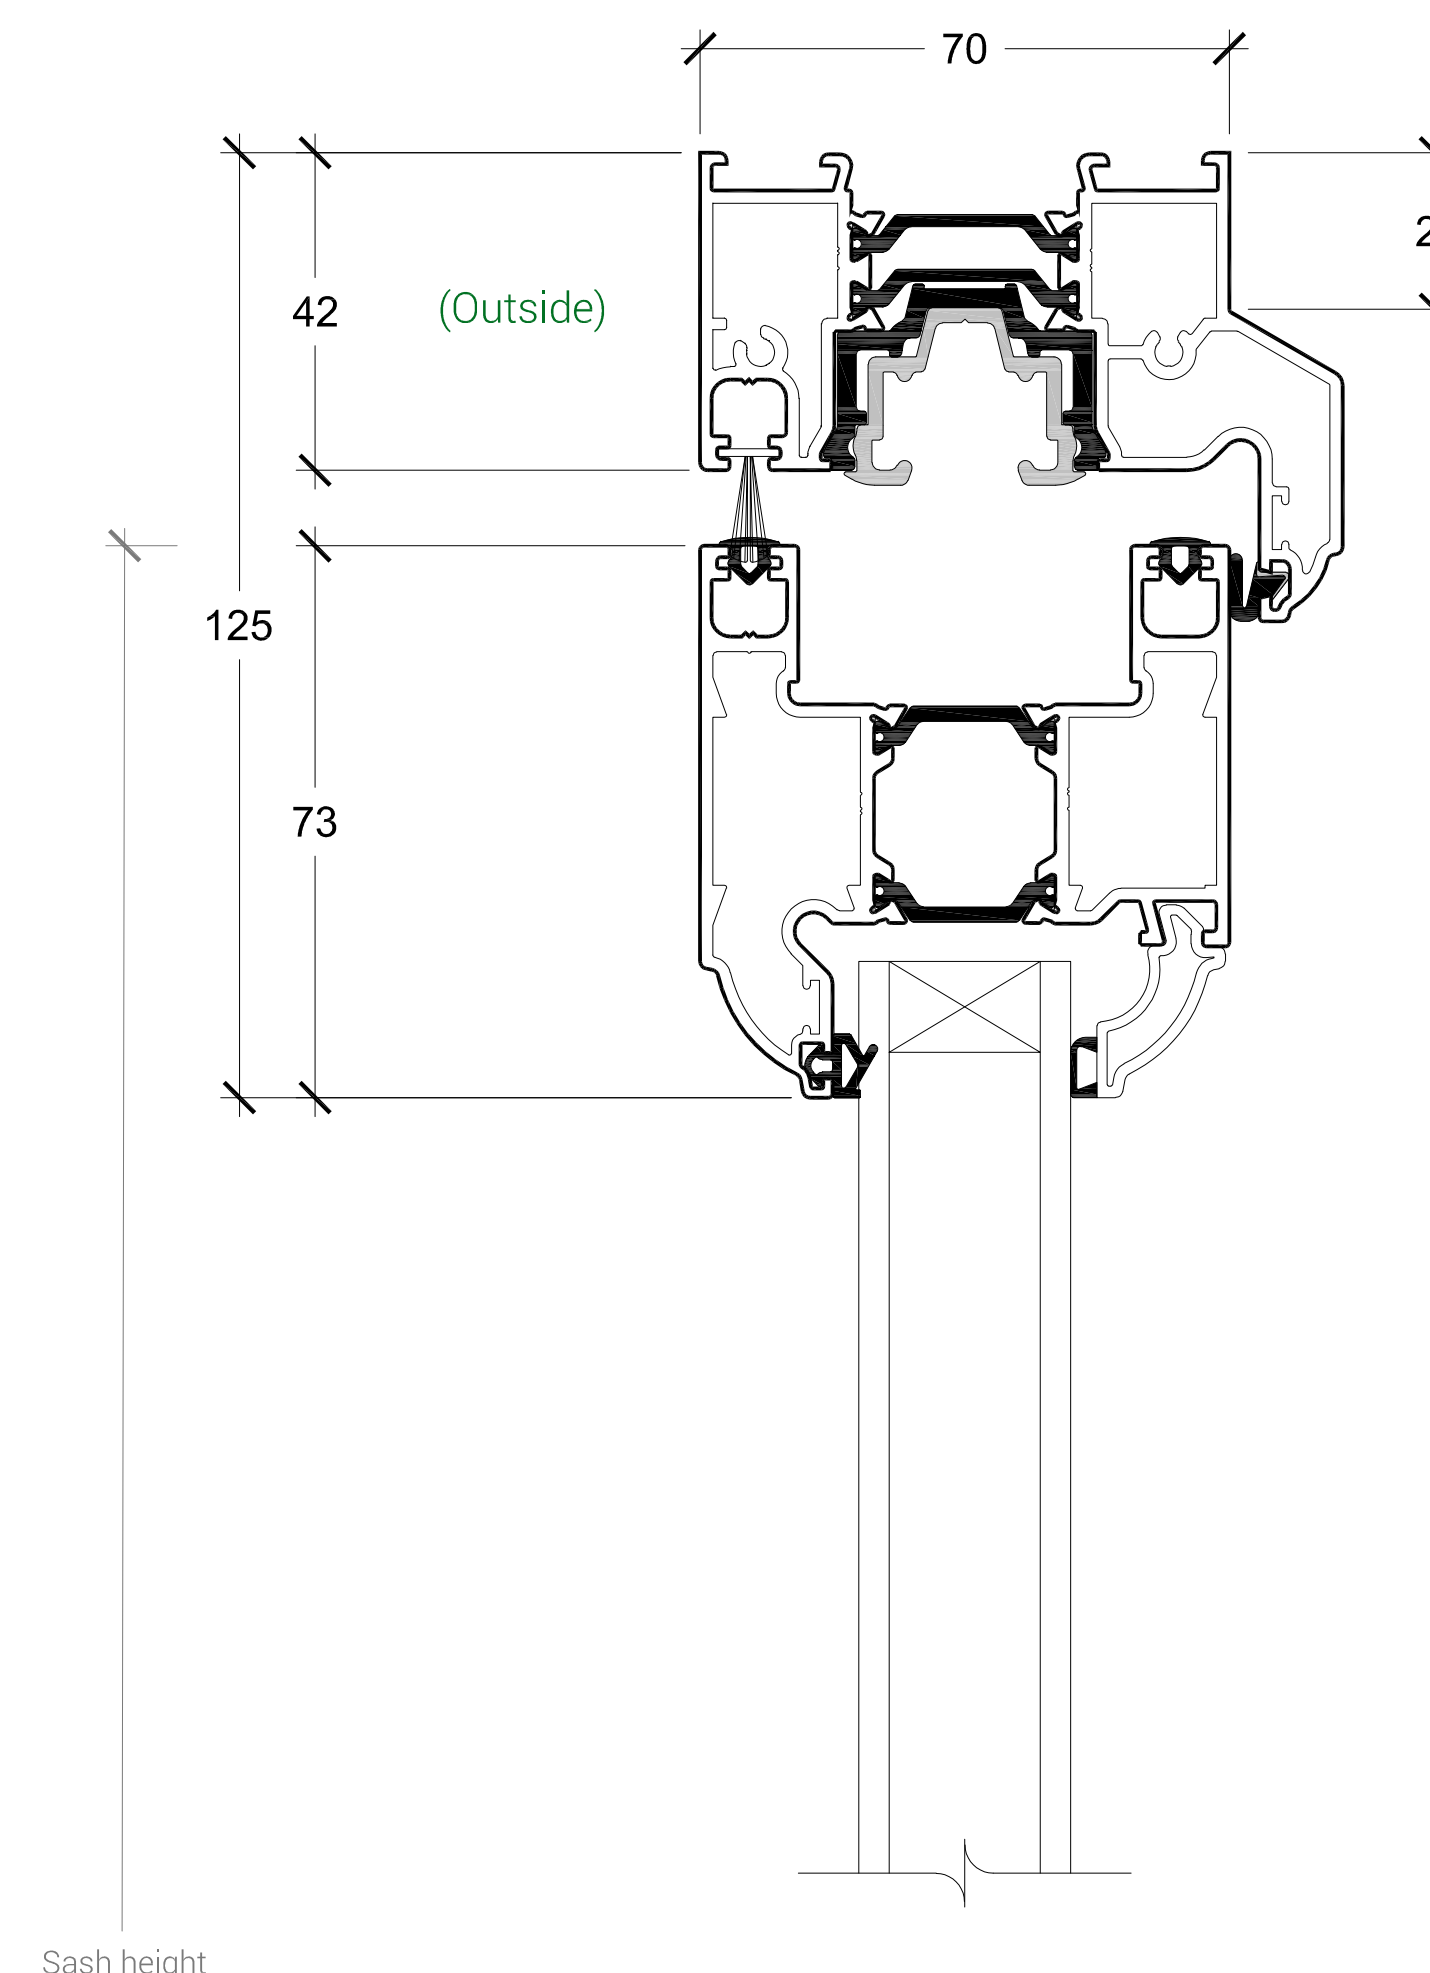


Sash height


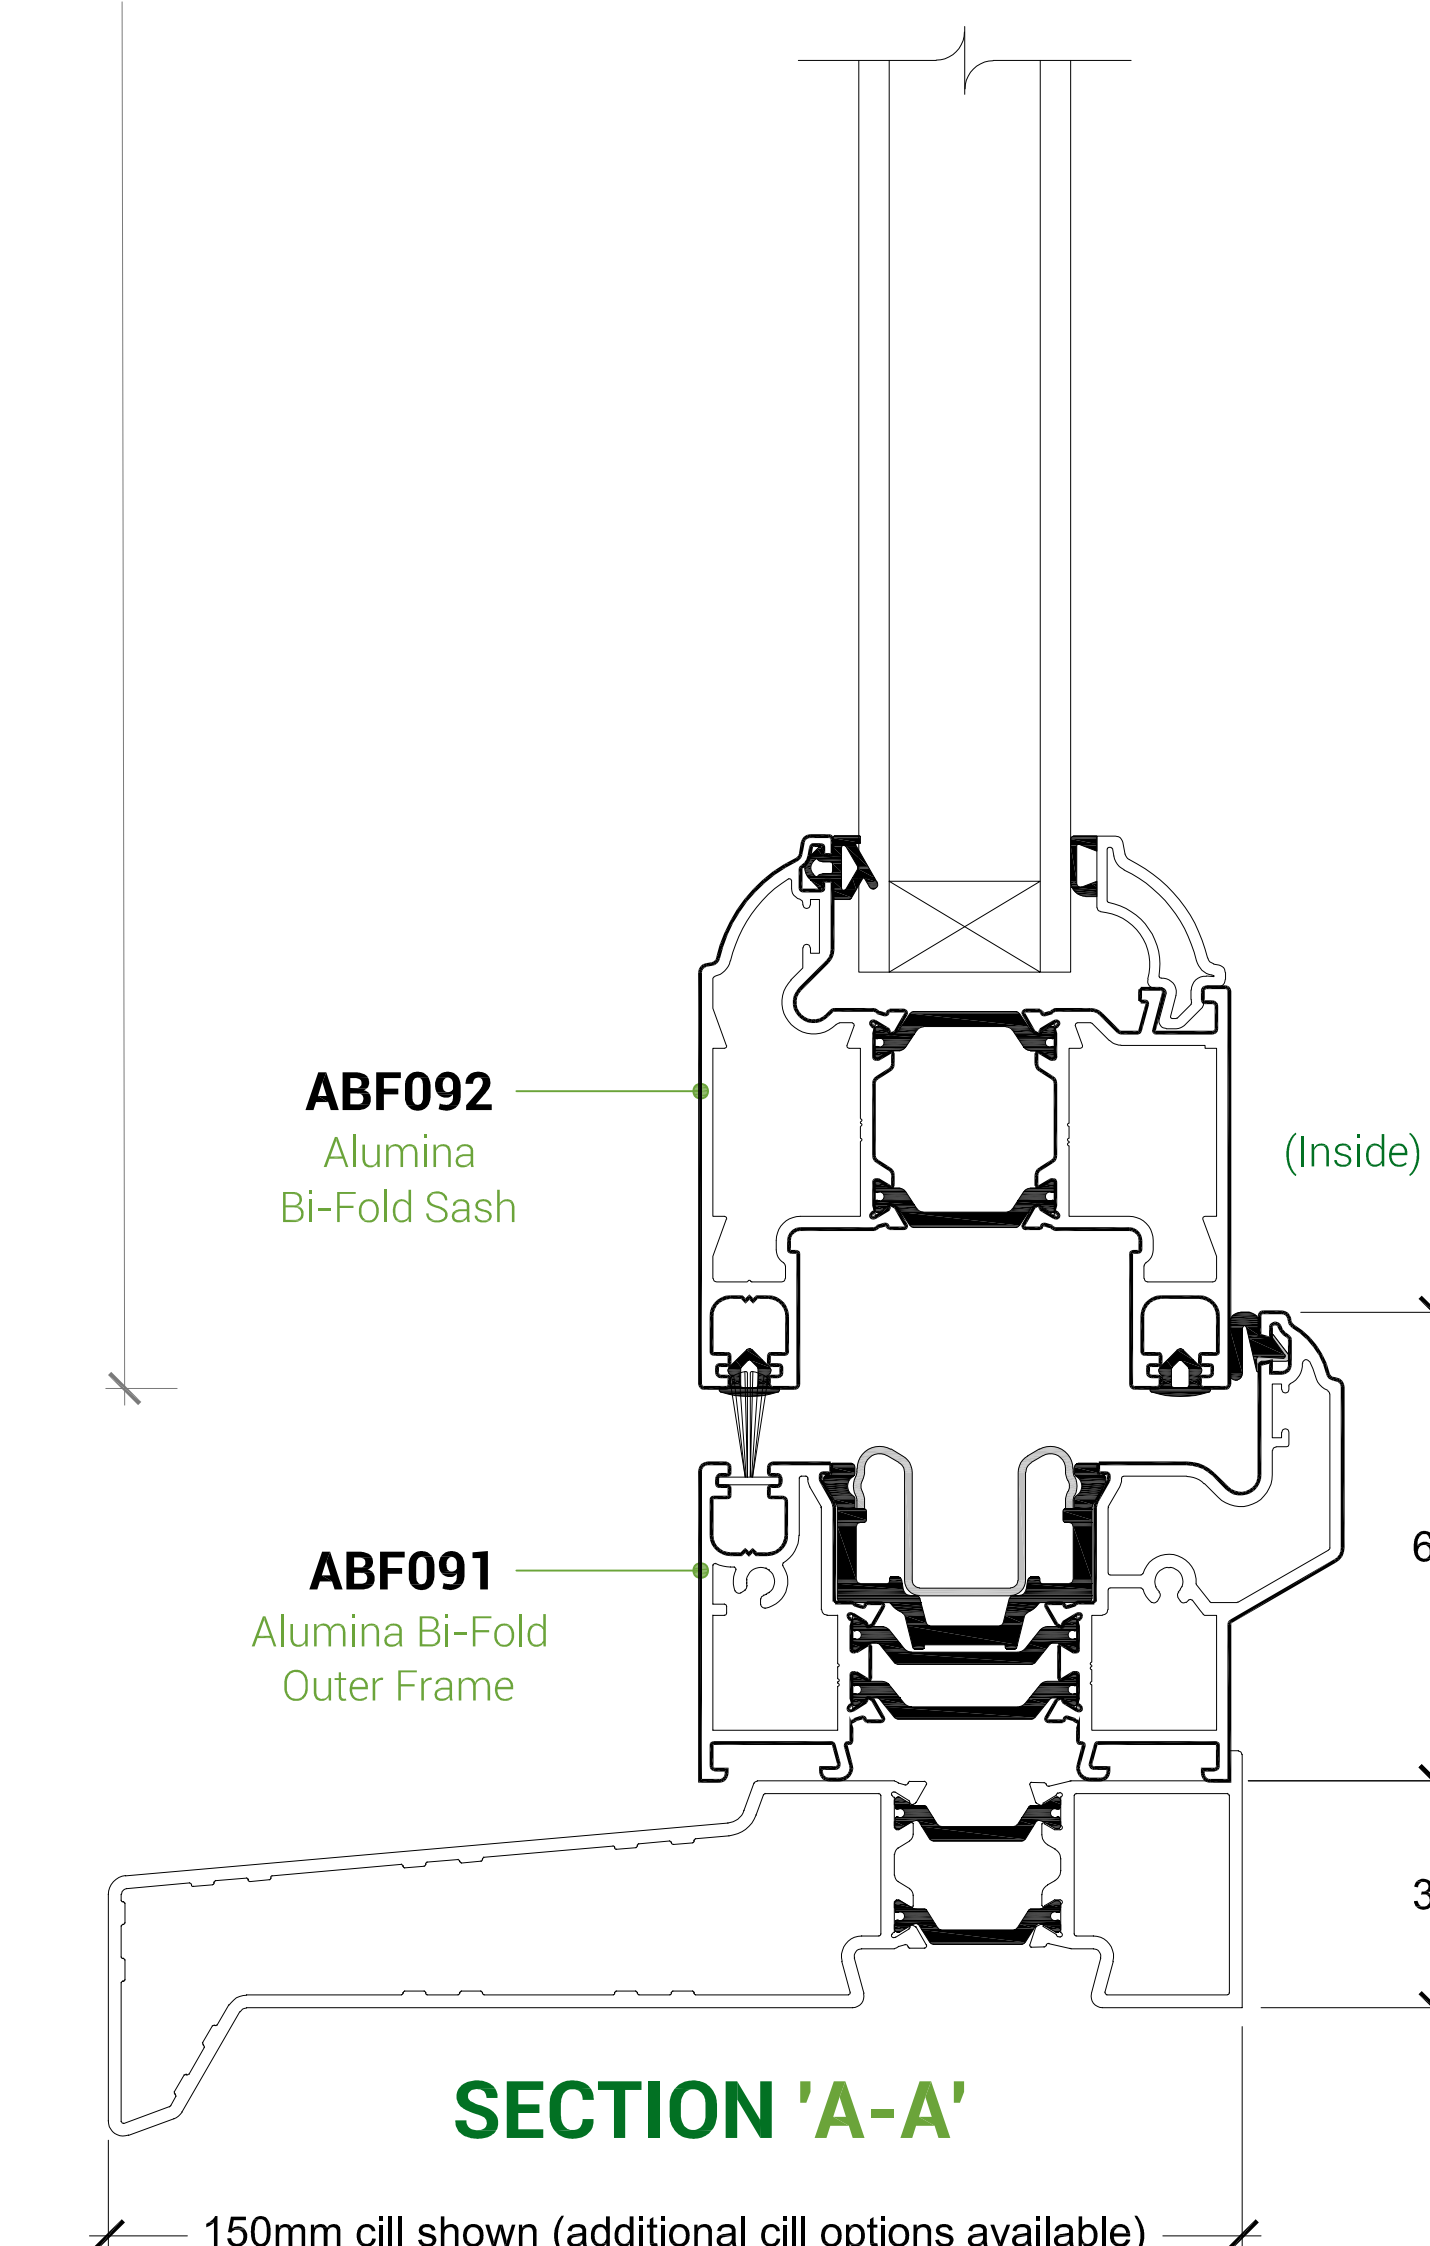


SECTION 'A-A'

OPTIONAL THRESHOLD DETAILS

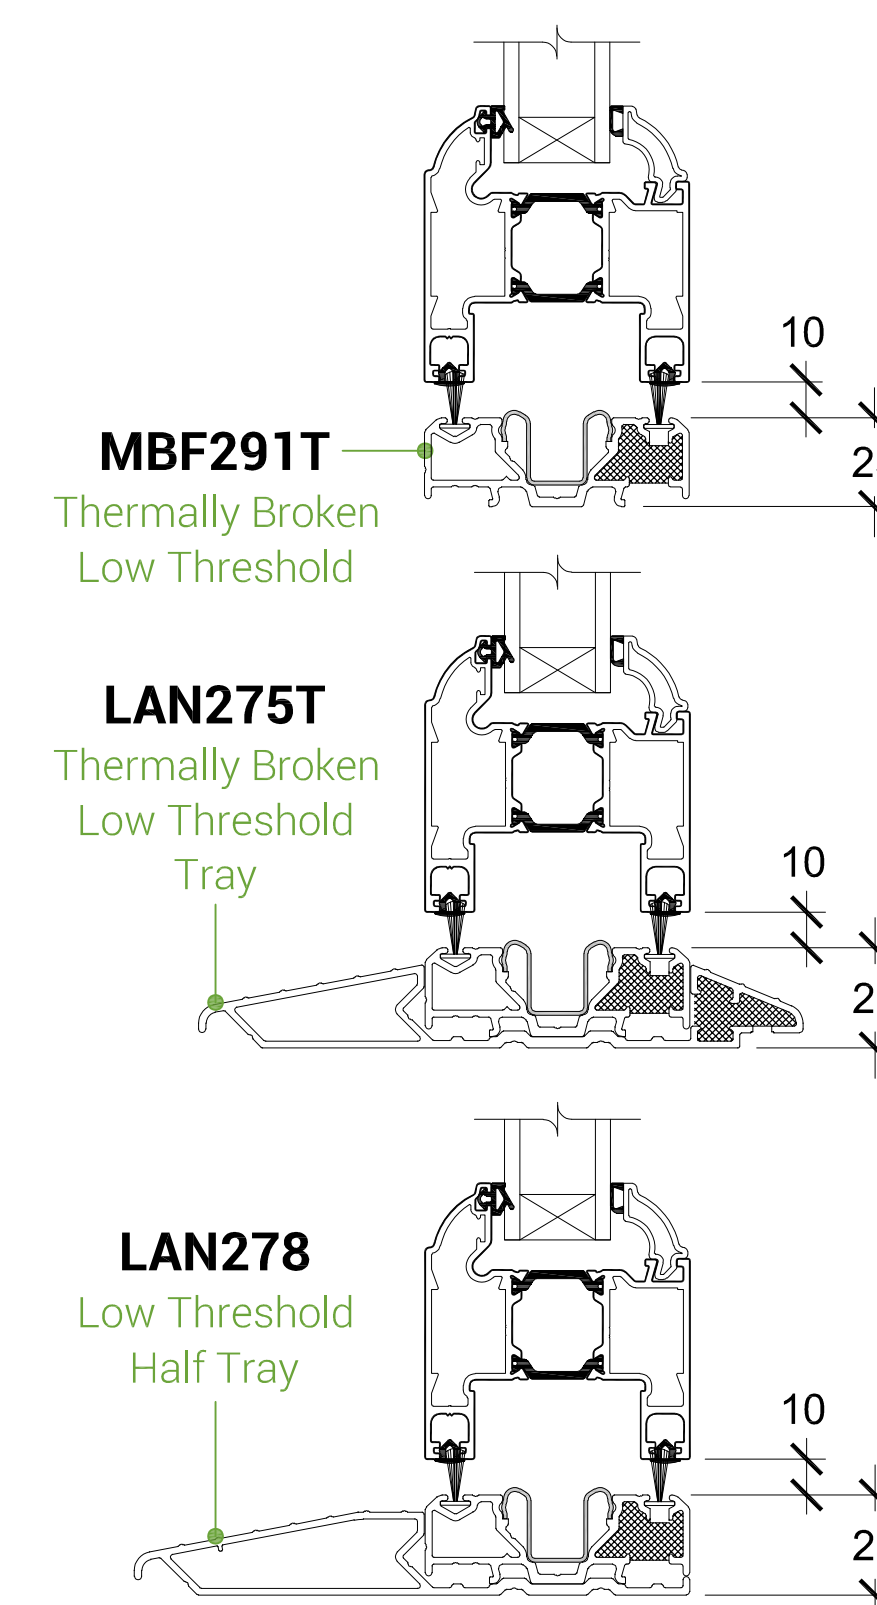

ALTERNATIVE BEAD OPTIONS SCALE 1:2 DETAIL 'C'

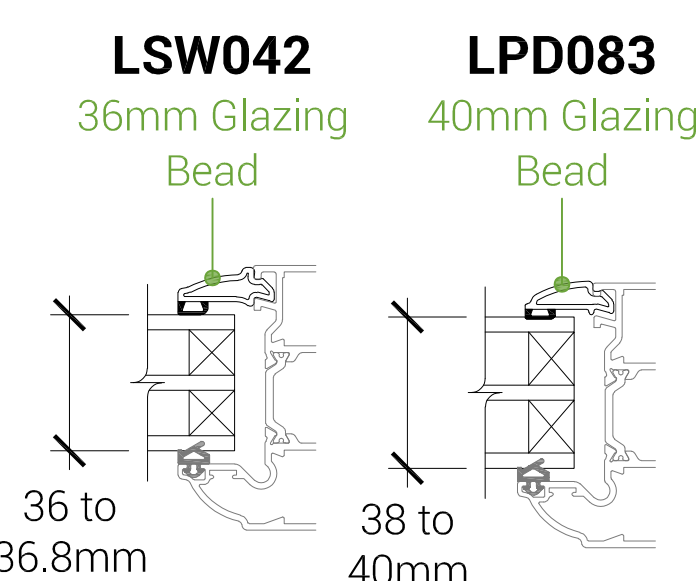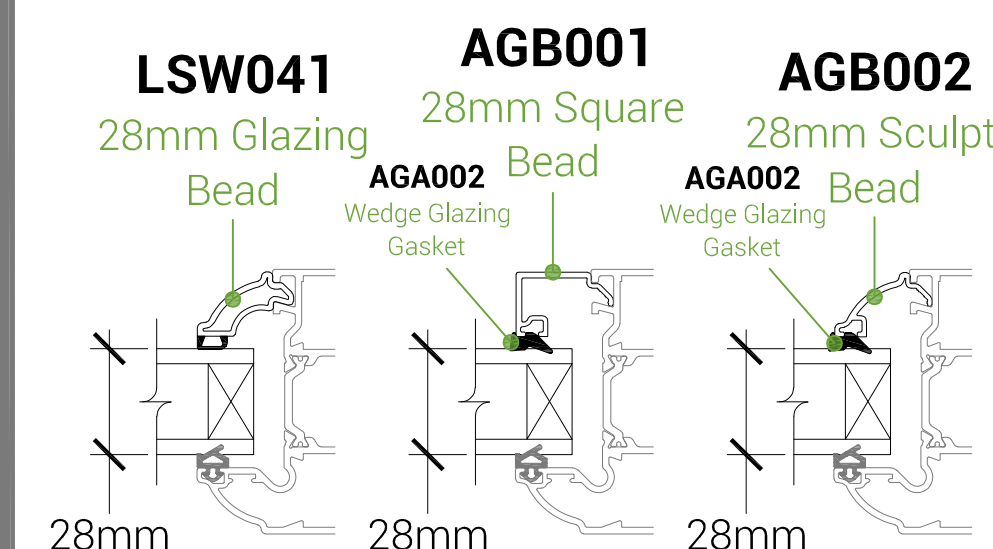

Data sheet Ref: LDS-090
Version: A
Issue Date: 10.10.2022
www.linlar.co.uk

