

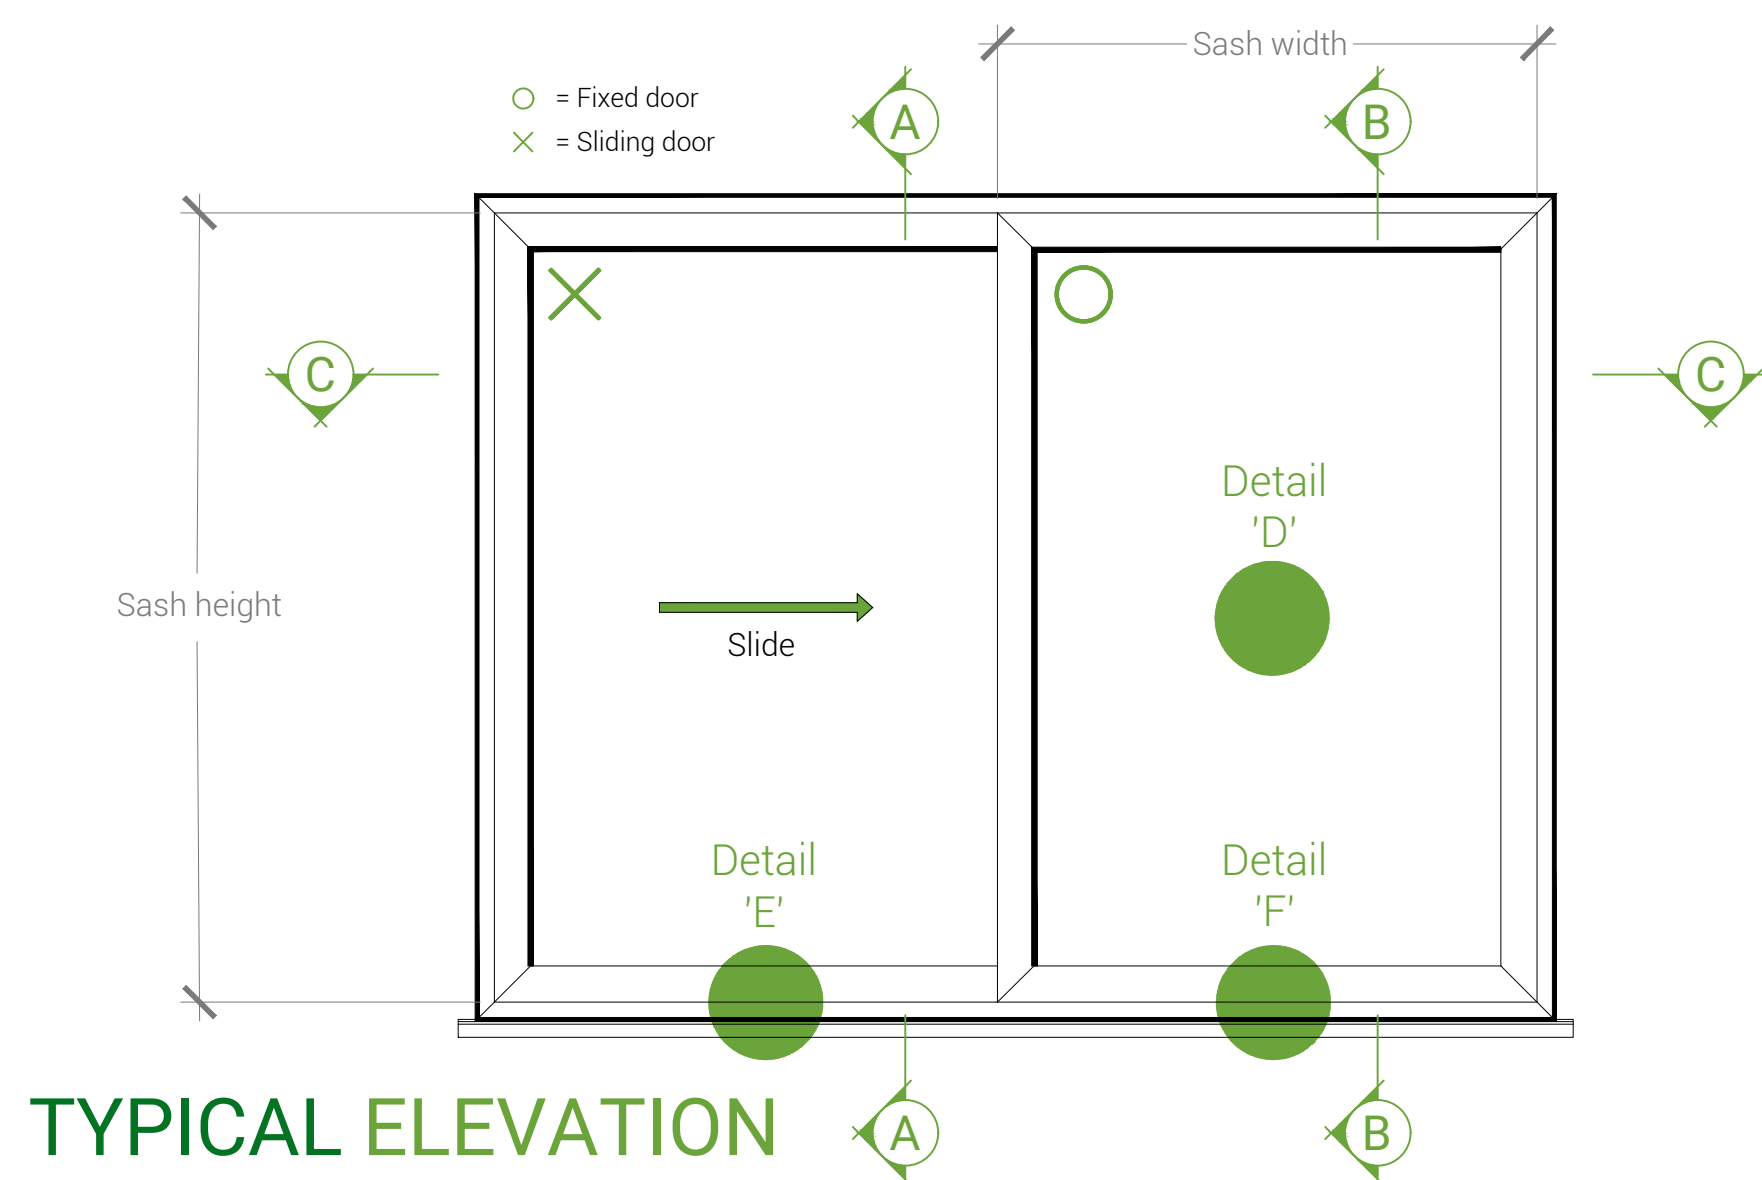
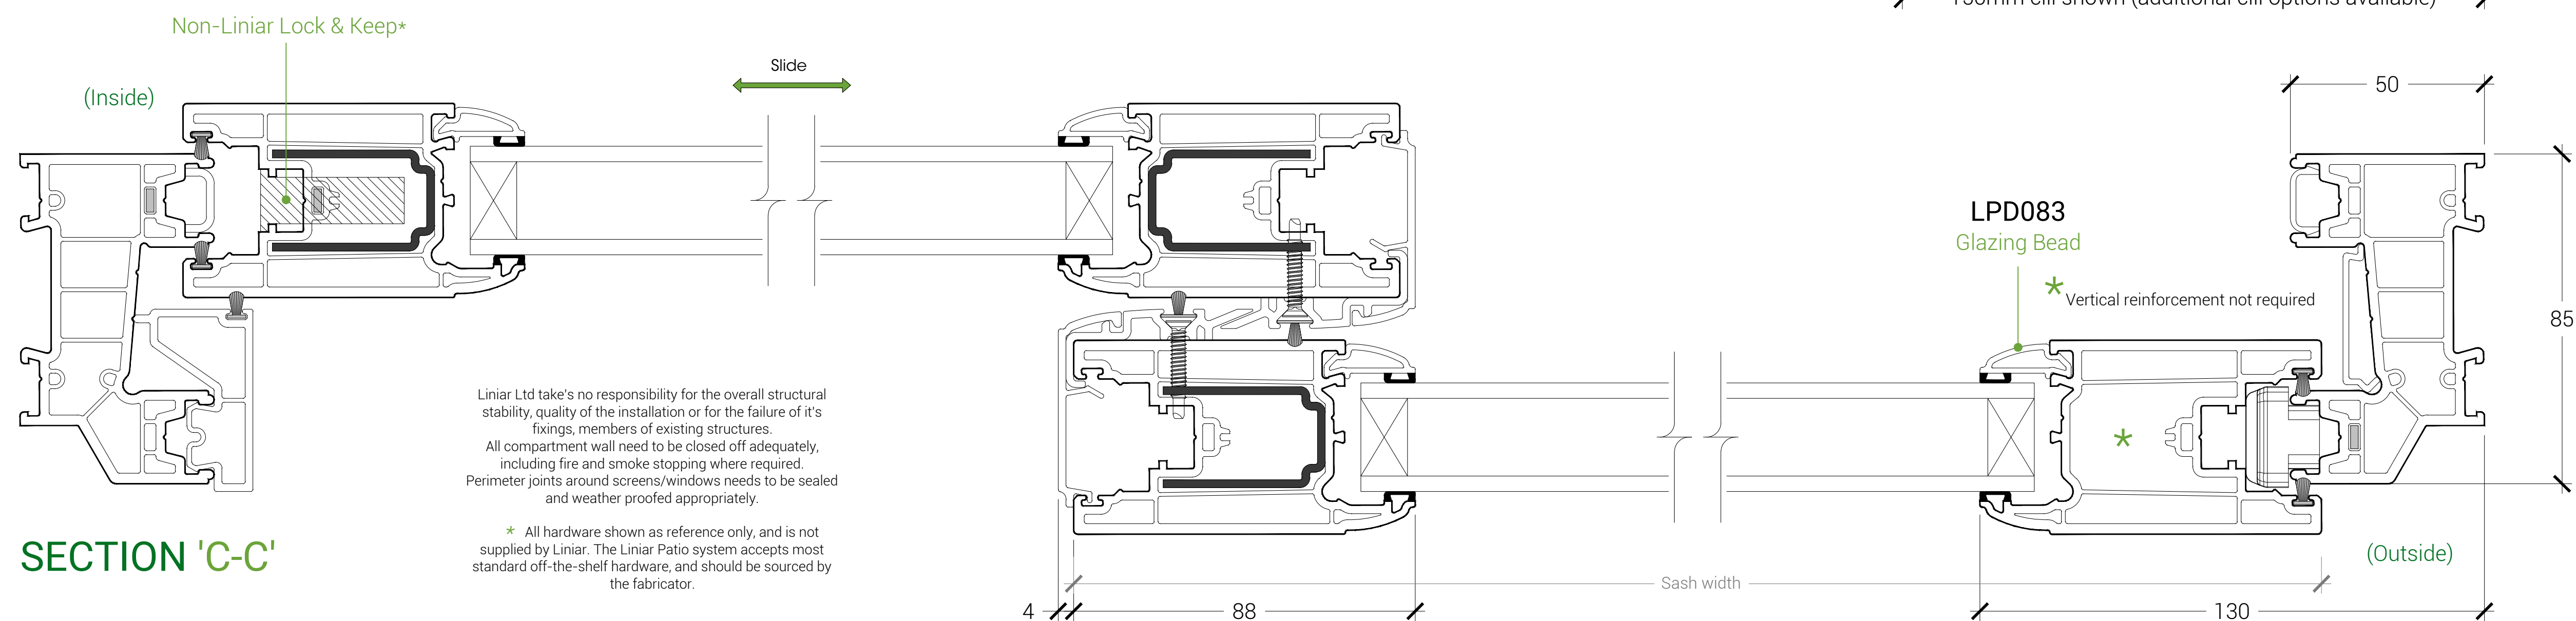
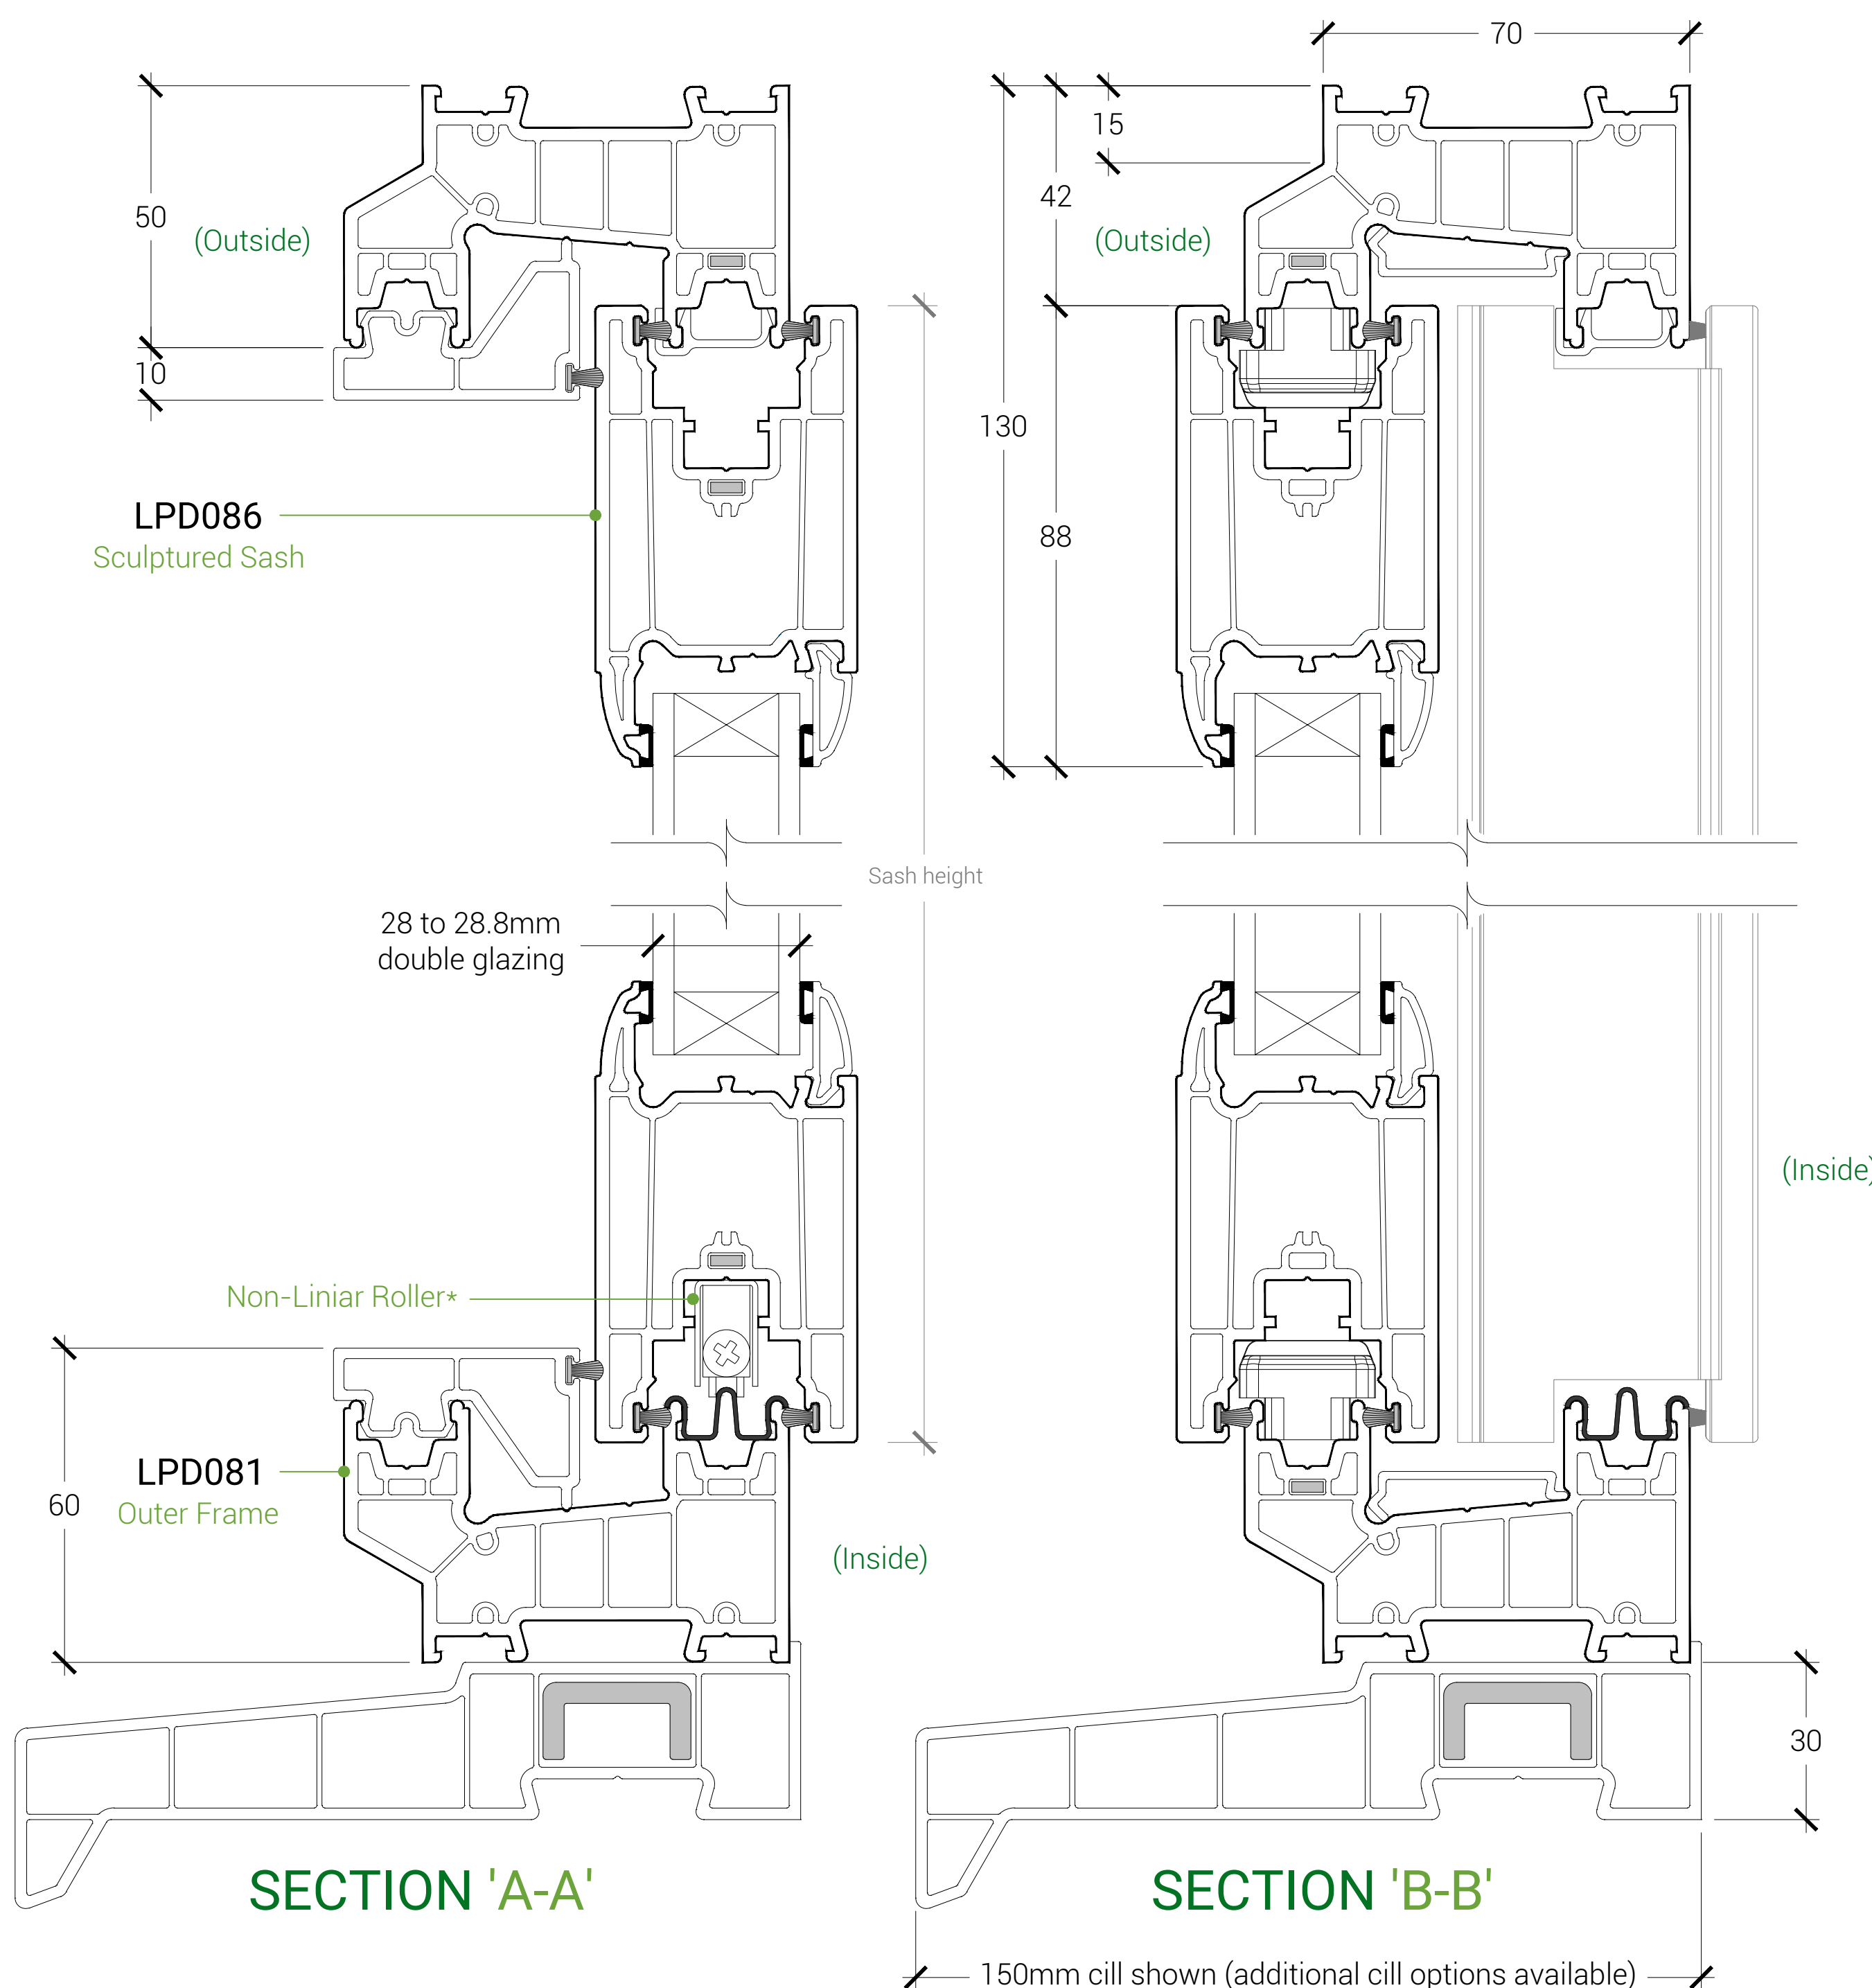
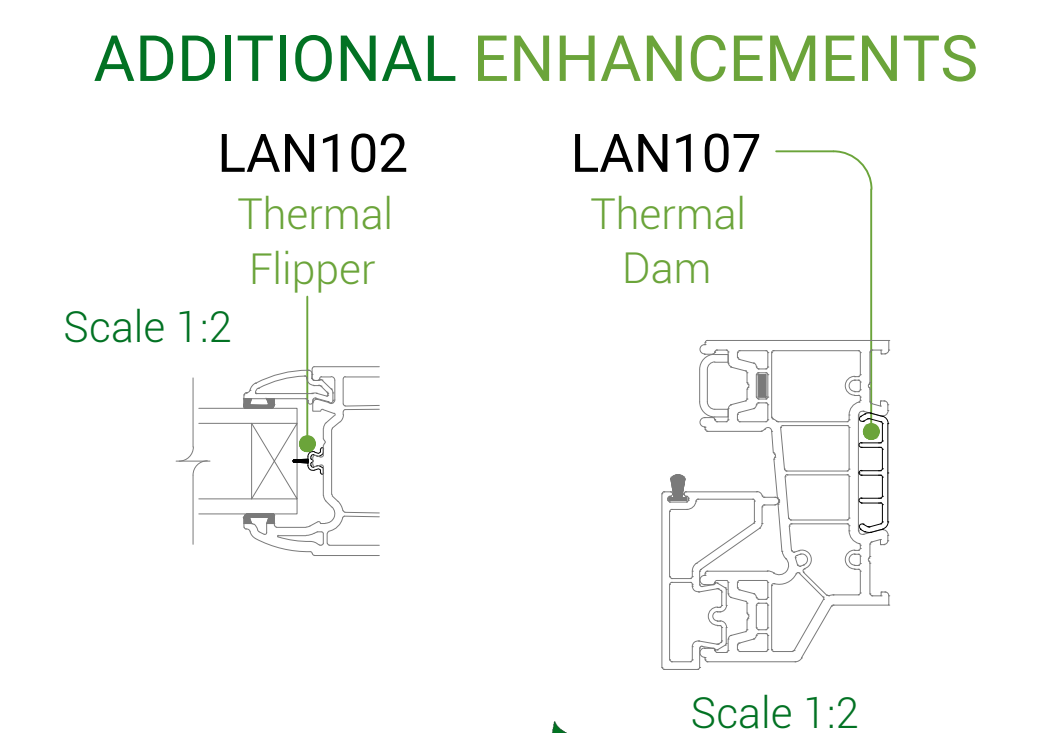
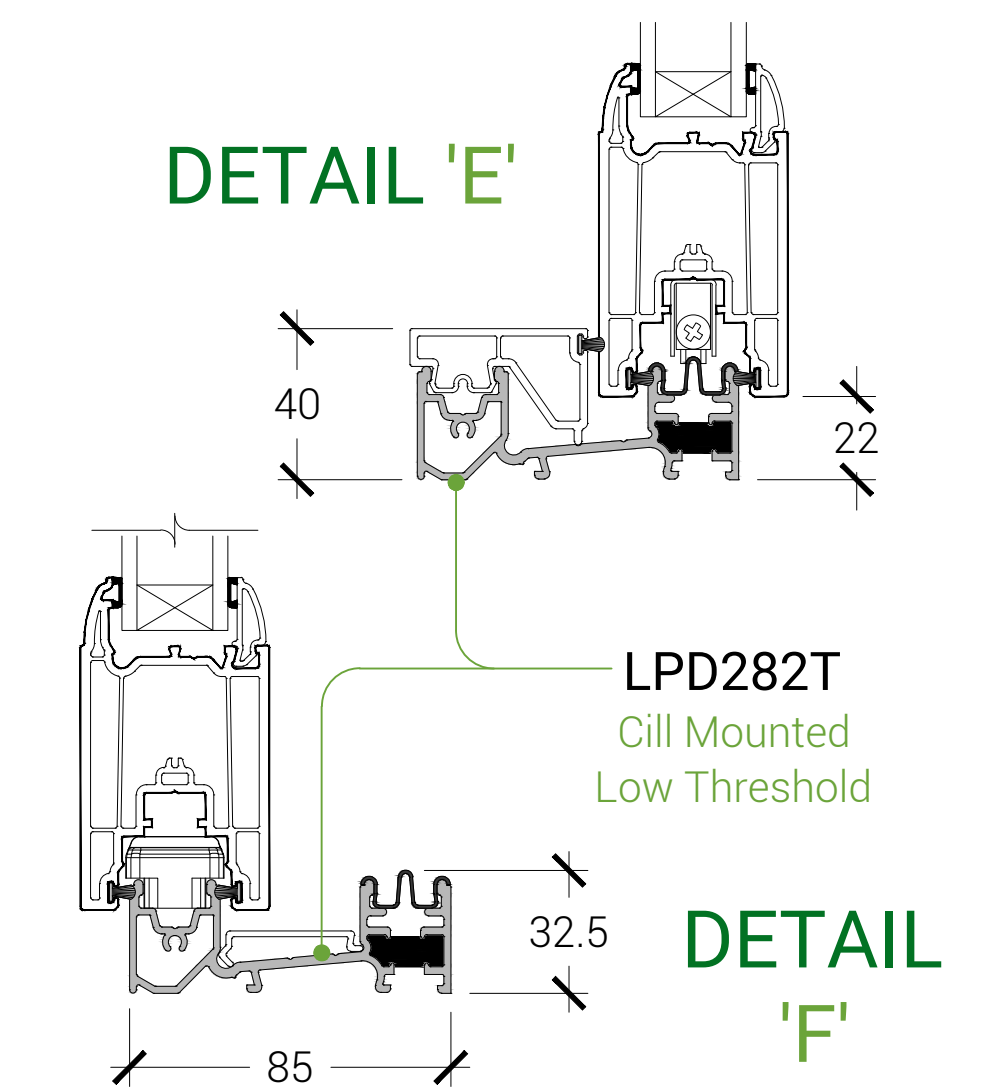


INTERNALLY GLAZED 2 PANE PATIO DOOR (XO/OX)

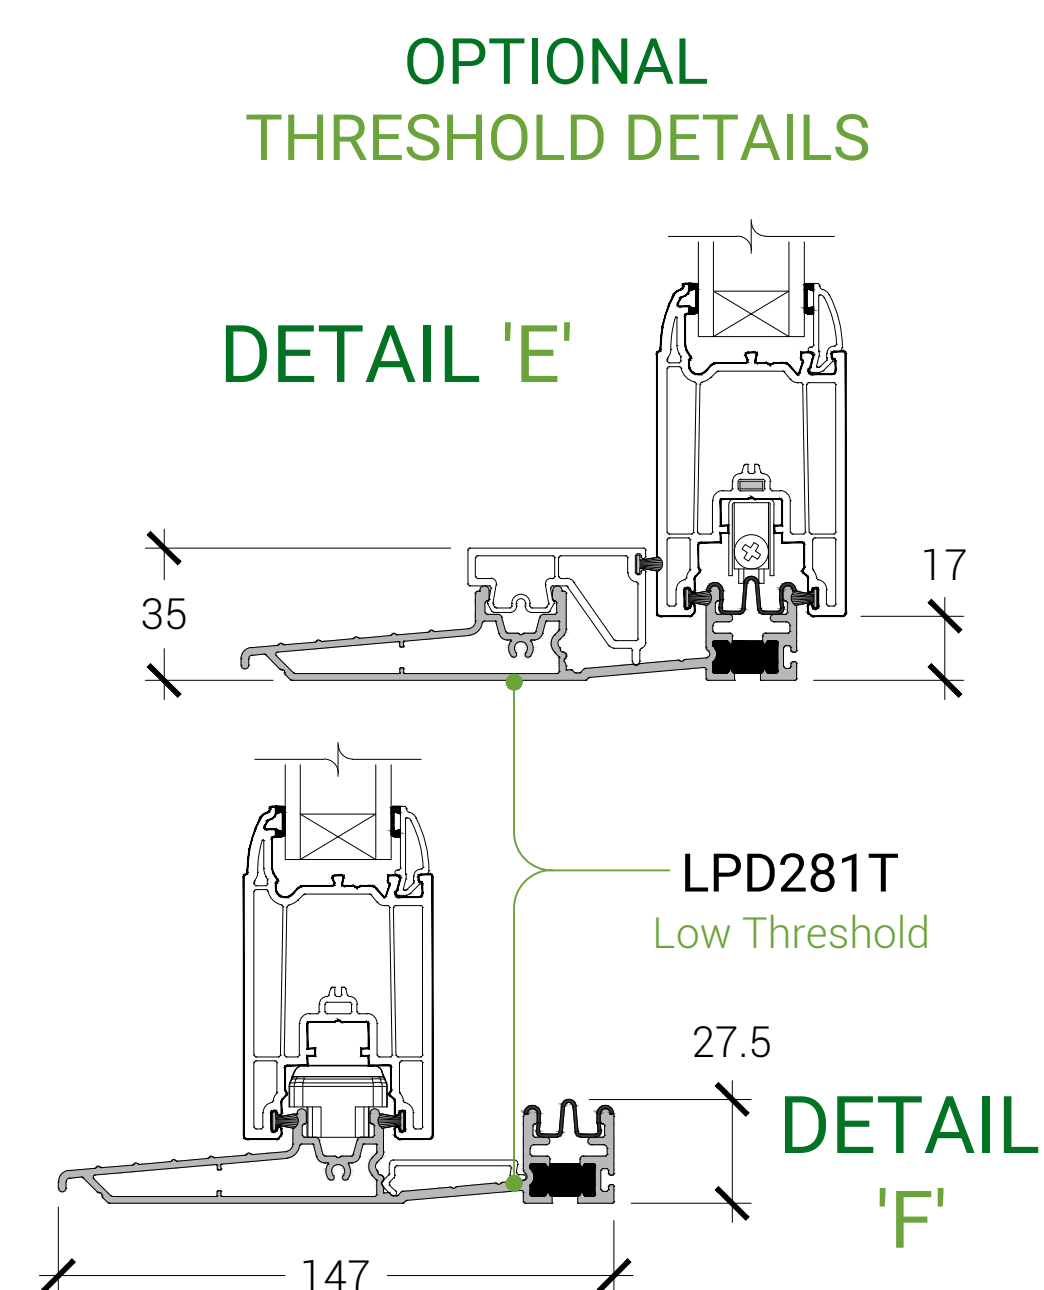

Liniar Ltd take's no responsibility for the overall structural stability, quality of the installation or for the failure of it's fixings, members of existing structures.
All compartment wall need to be closed off adequately, including fire and smoke stopping where required.
Perimeter joints around screens/windows needs to be sealed and weather proofed appropriately.

* All hardware shown as reference only, and is not supplied by Liniar. The Liniar Patio system accepts most standard off-the-shelf hardware, and should be sourced by the fabricator.

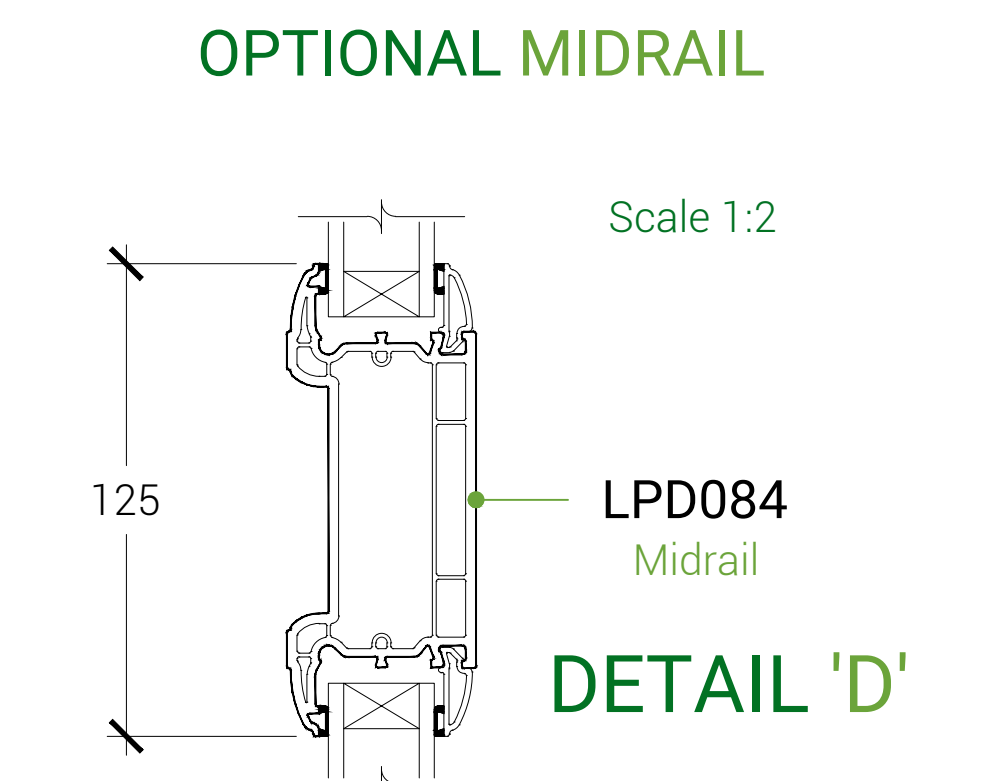

Data Sheet Ref: LDS-081
Version: D
Issue Date: 23.08.2023
www.liniar.co.uk