



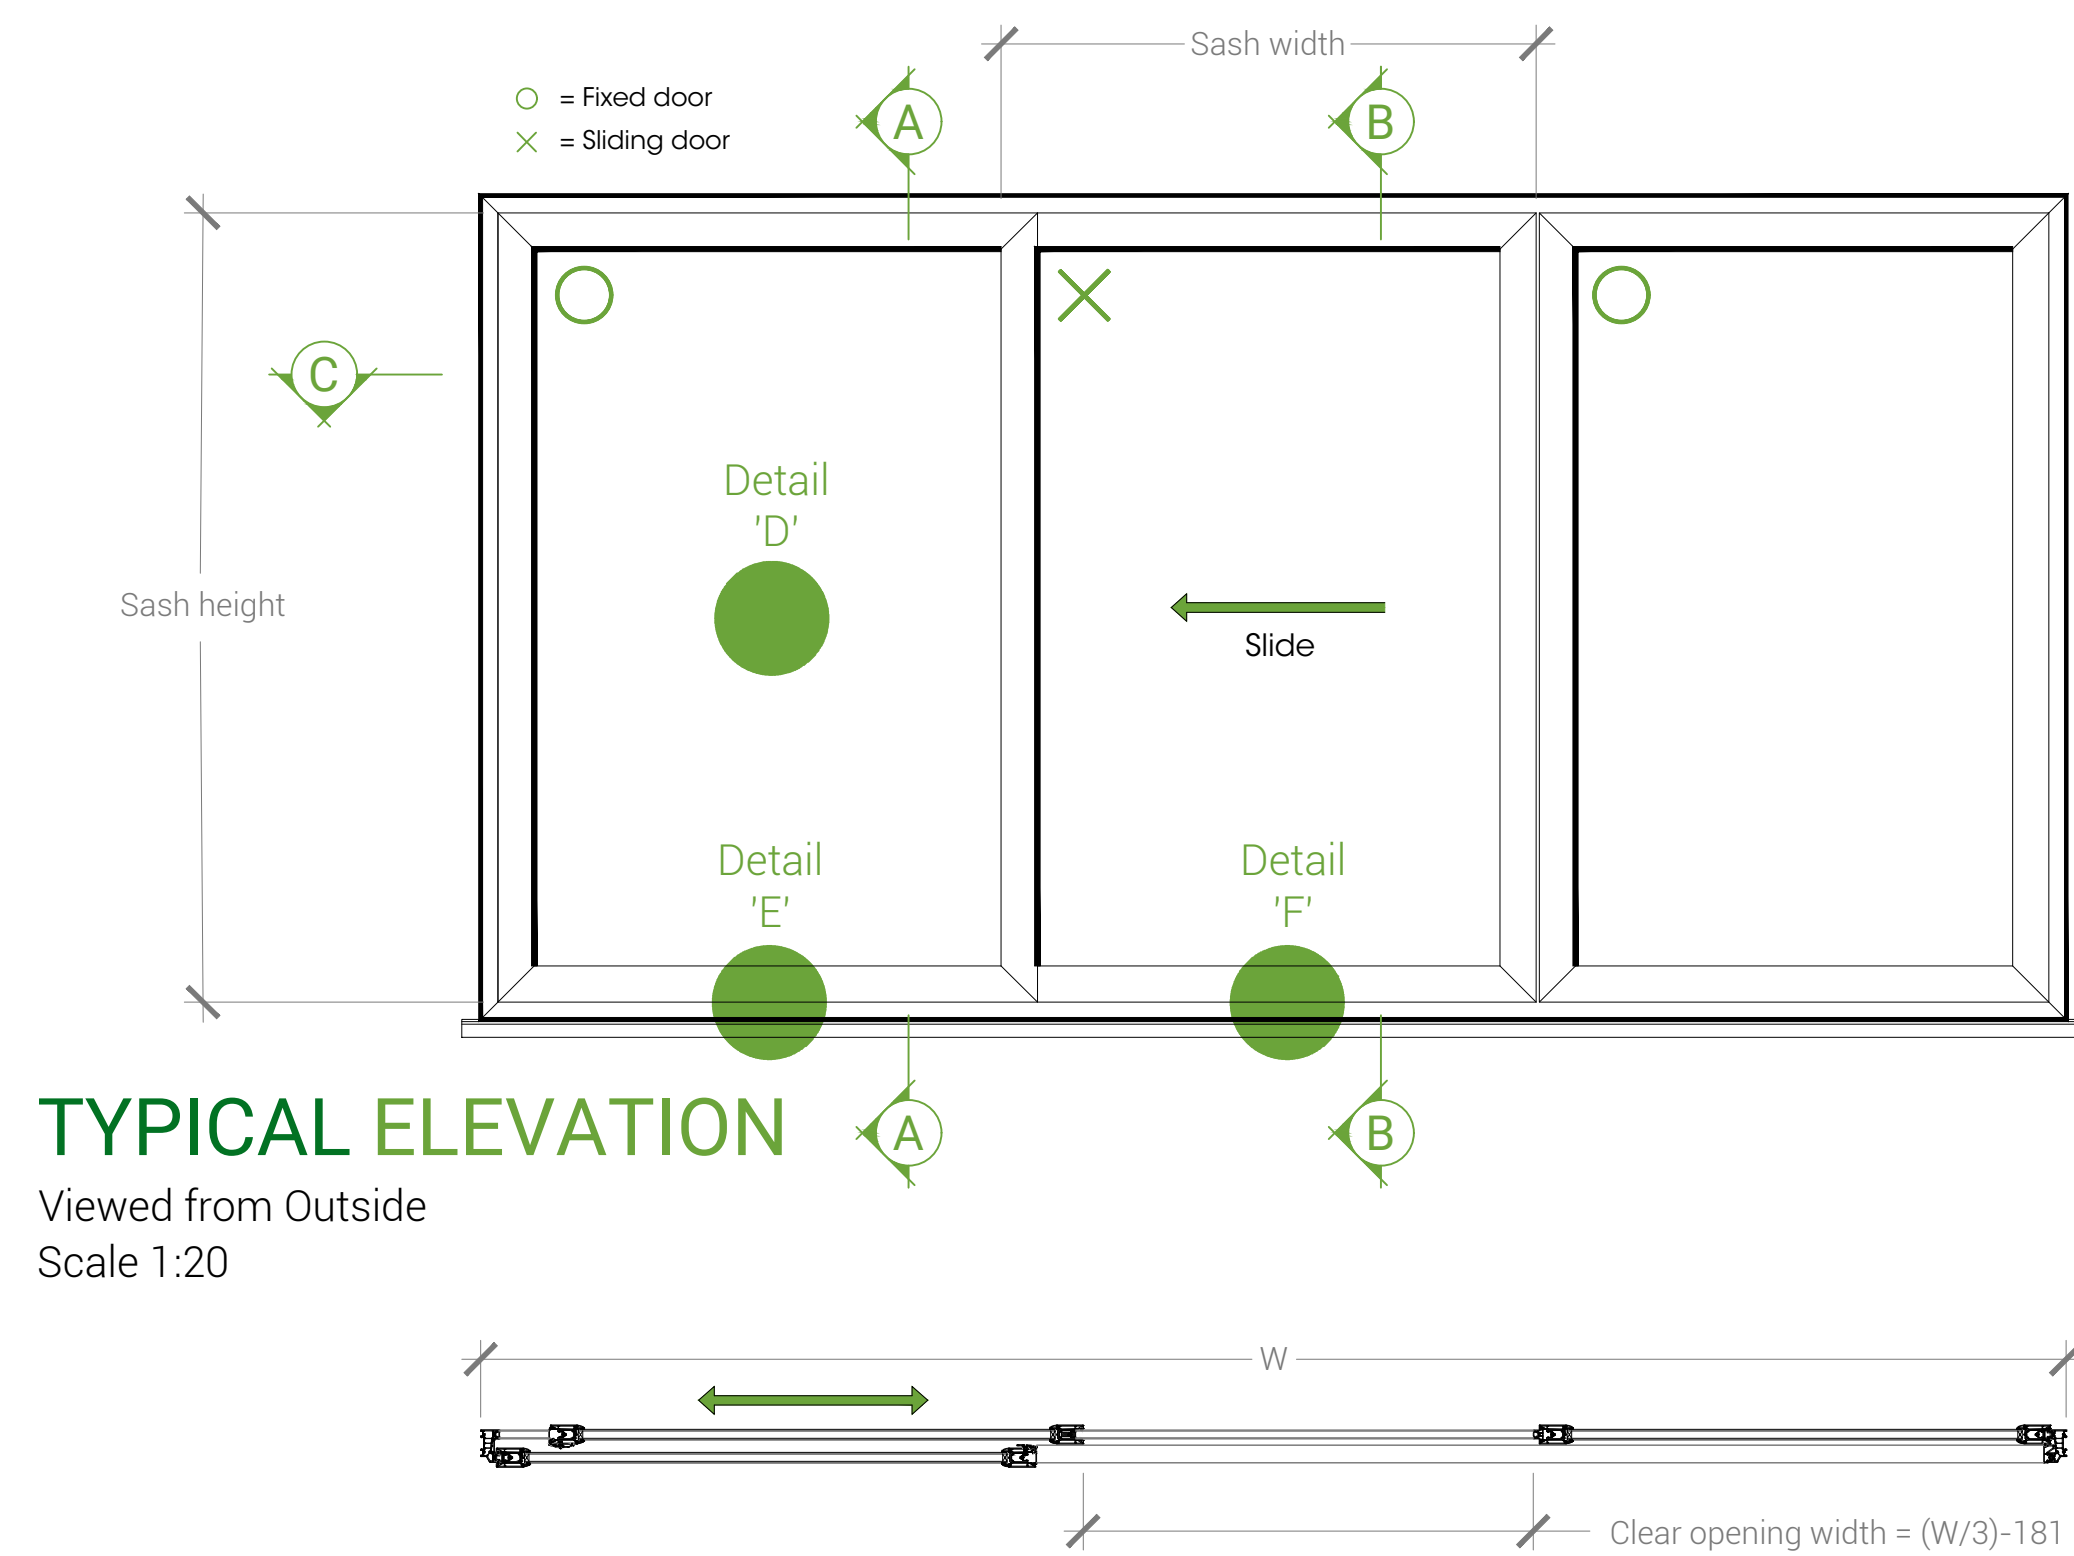


TYPICAL ELEVATION

Viewed from Outside
Scale 1:20


INTERNALLY GLAZED 3 PANE PATIO DOOR (OXO)

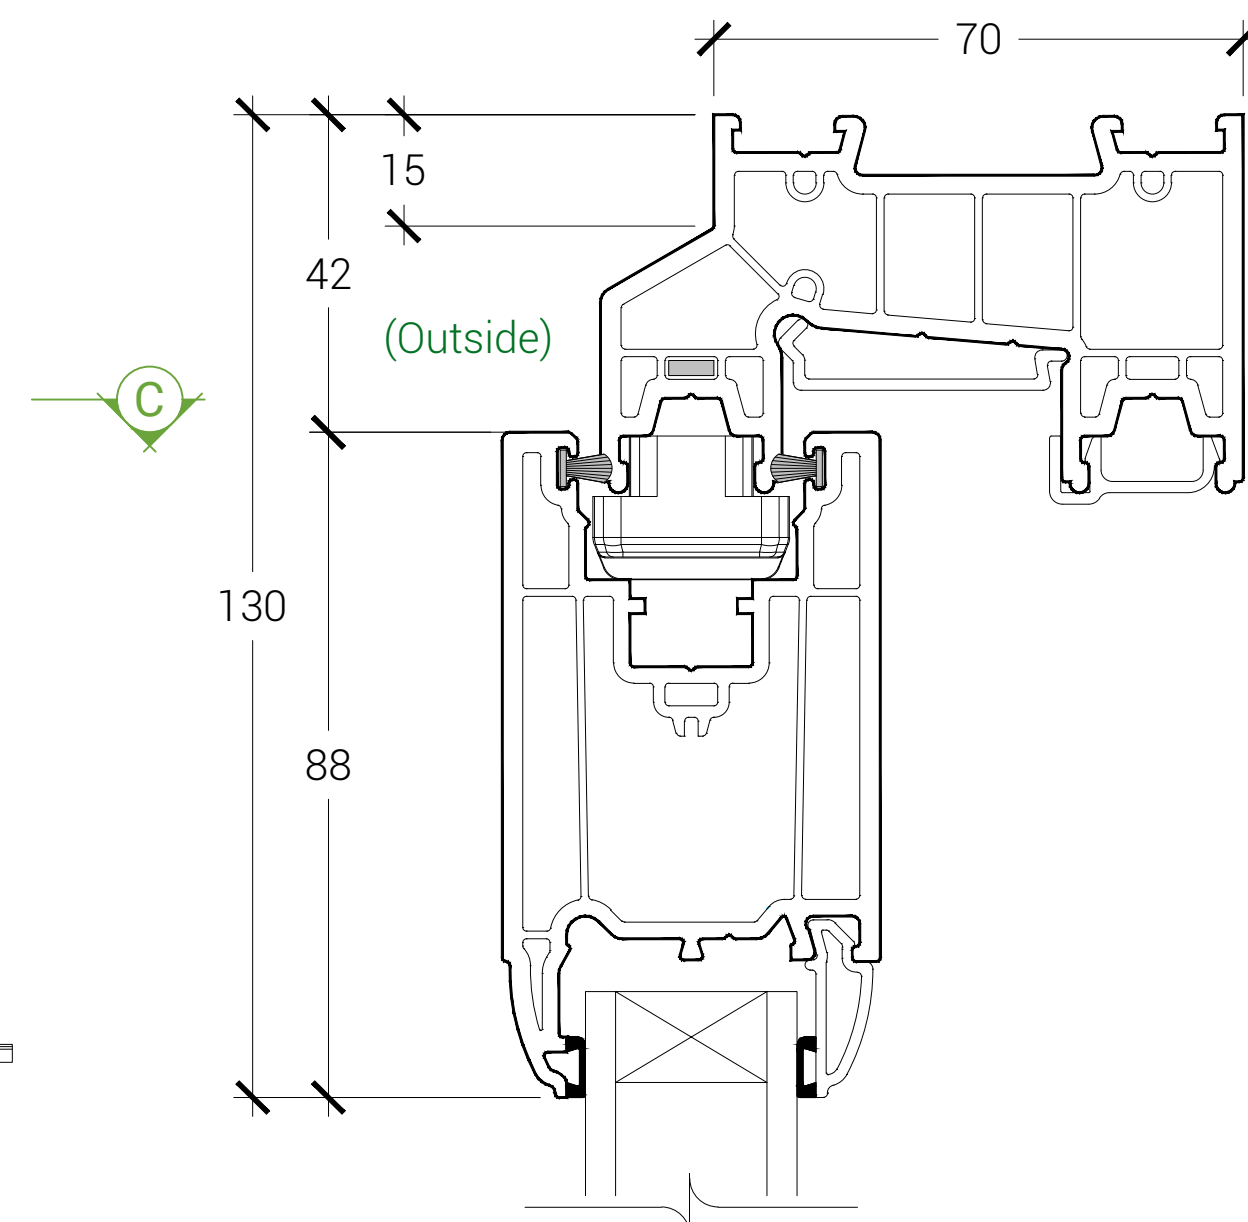

28 to 28.8mm
double glazing

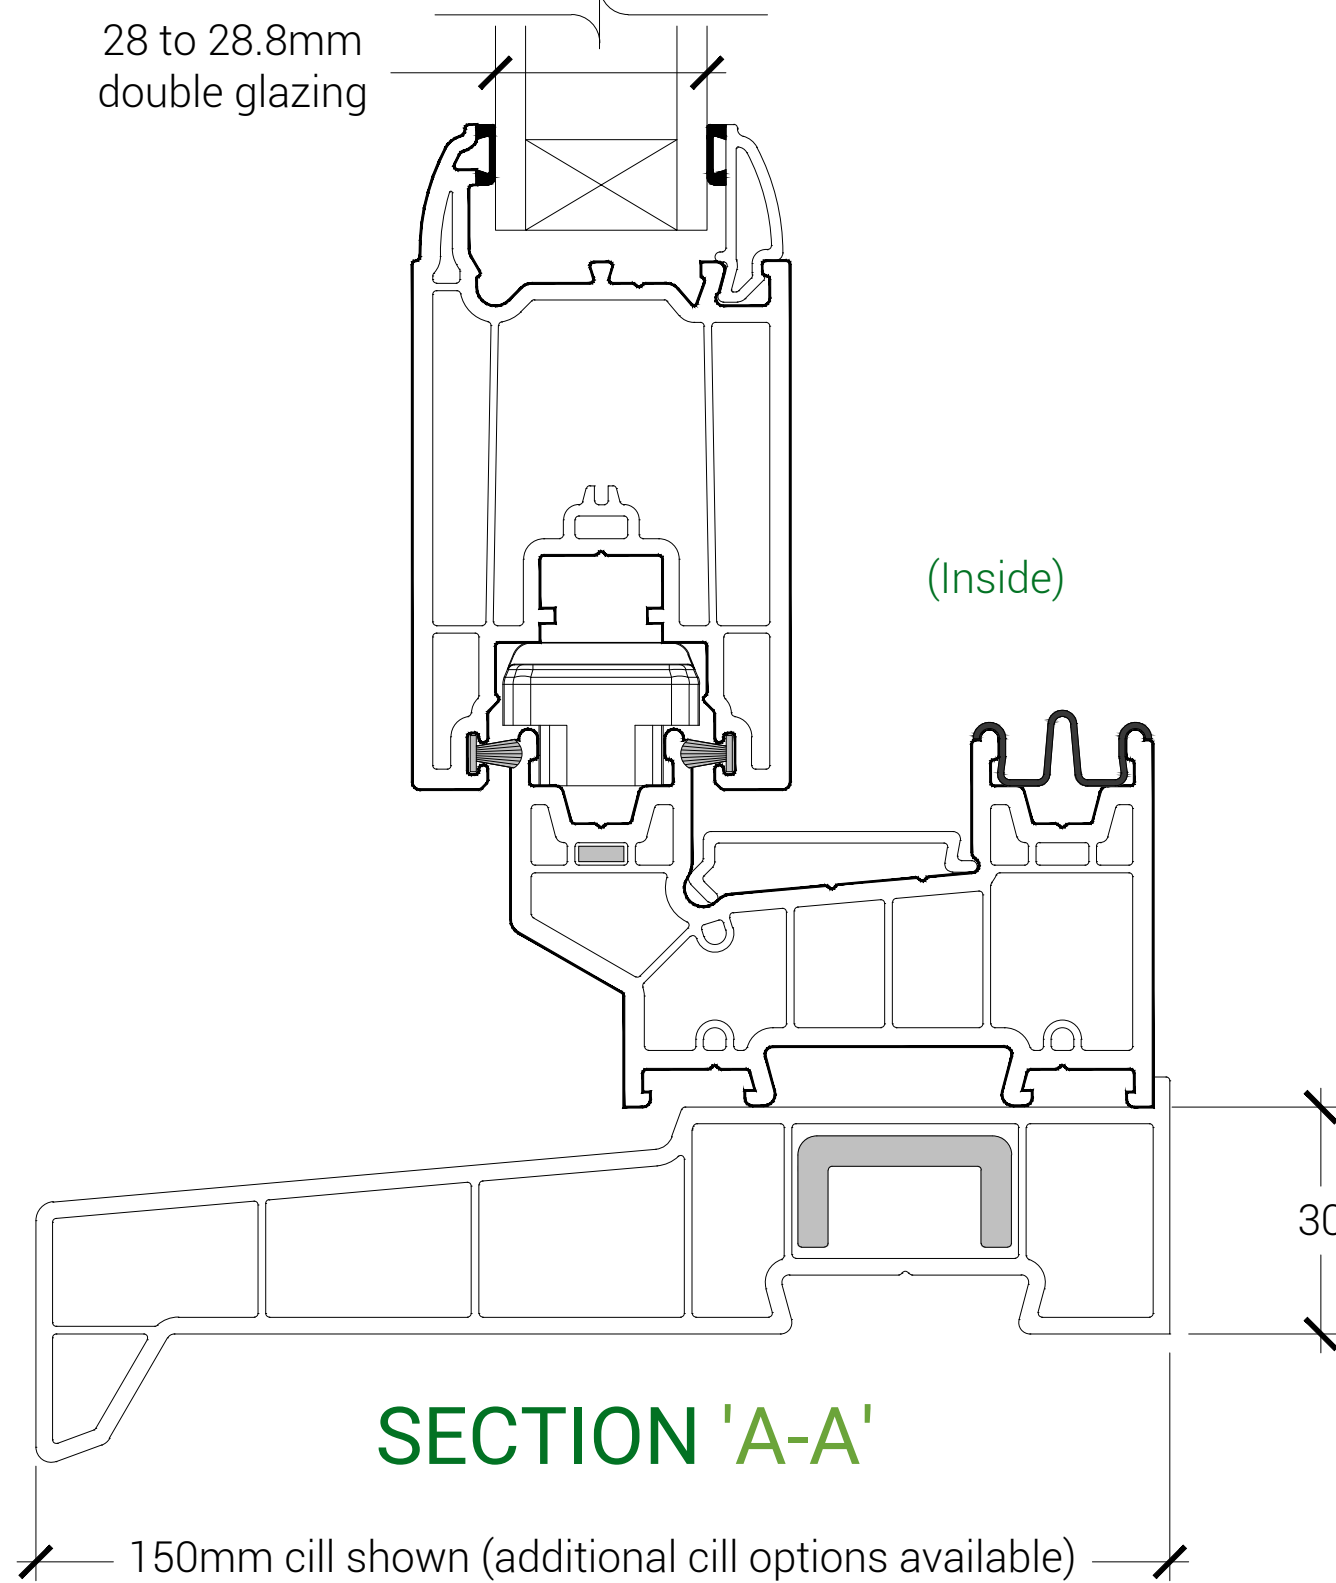


SECTION 'A-A'

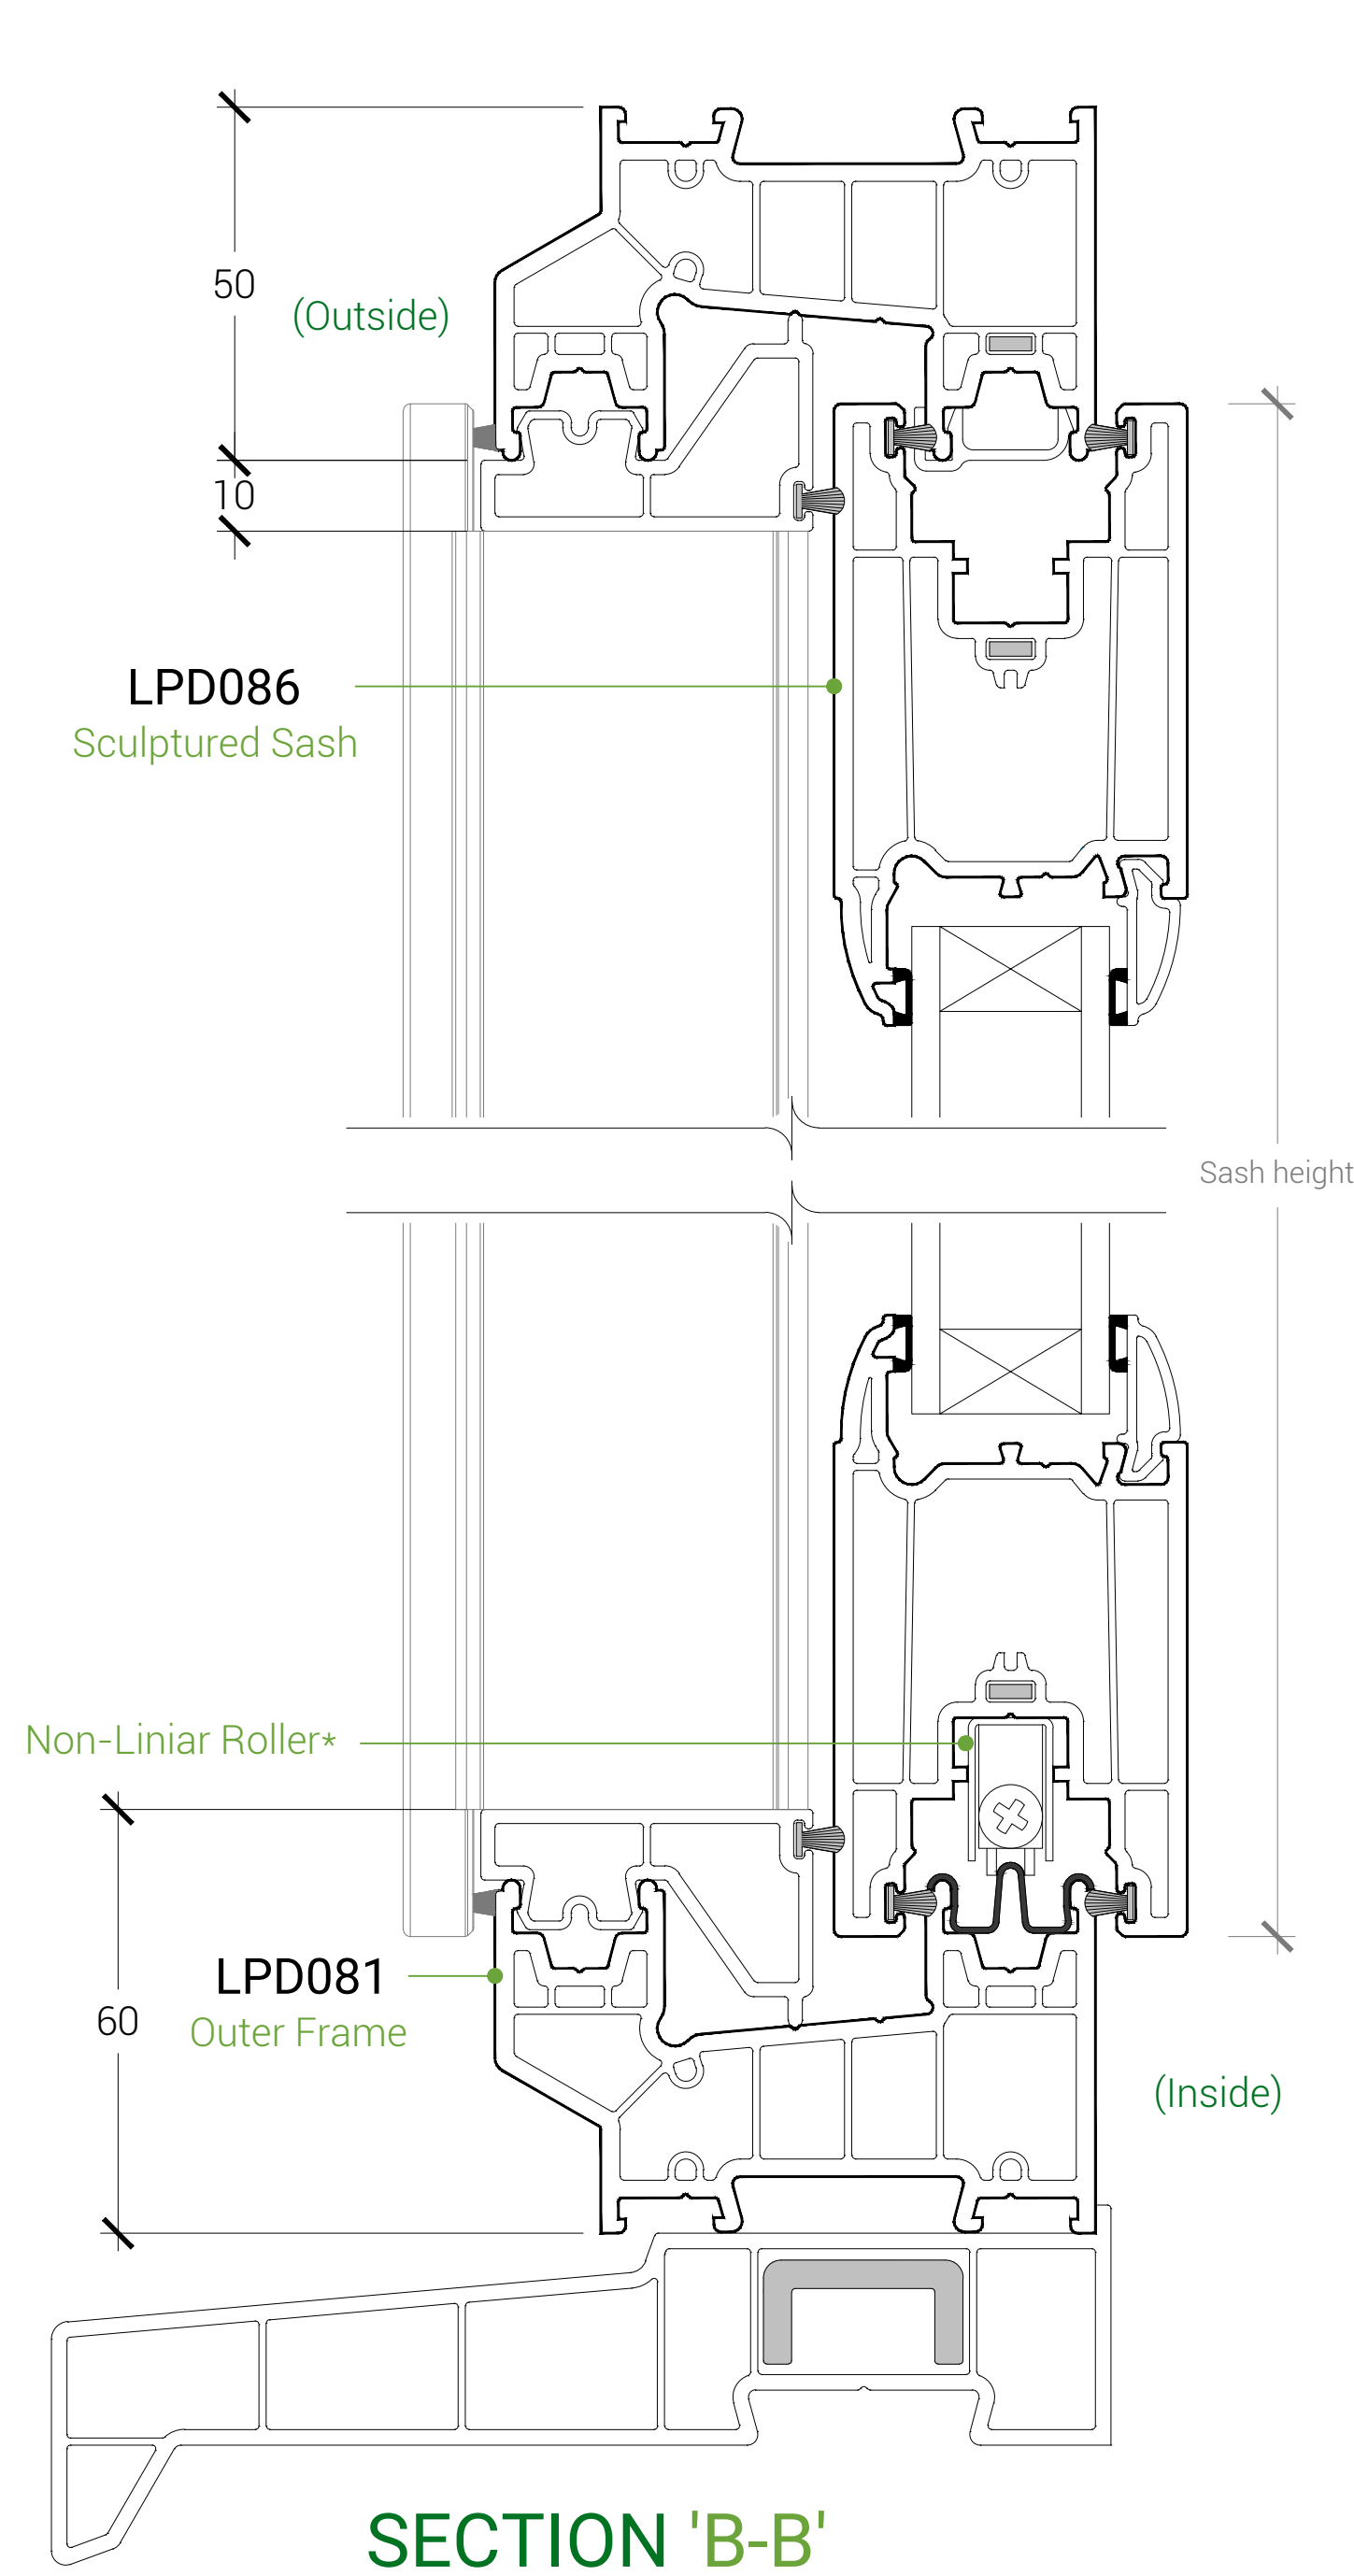

Non-Linear Roller*

LPD081
Outer Frame

SECTION 'B-B'

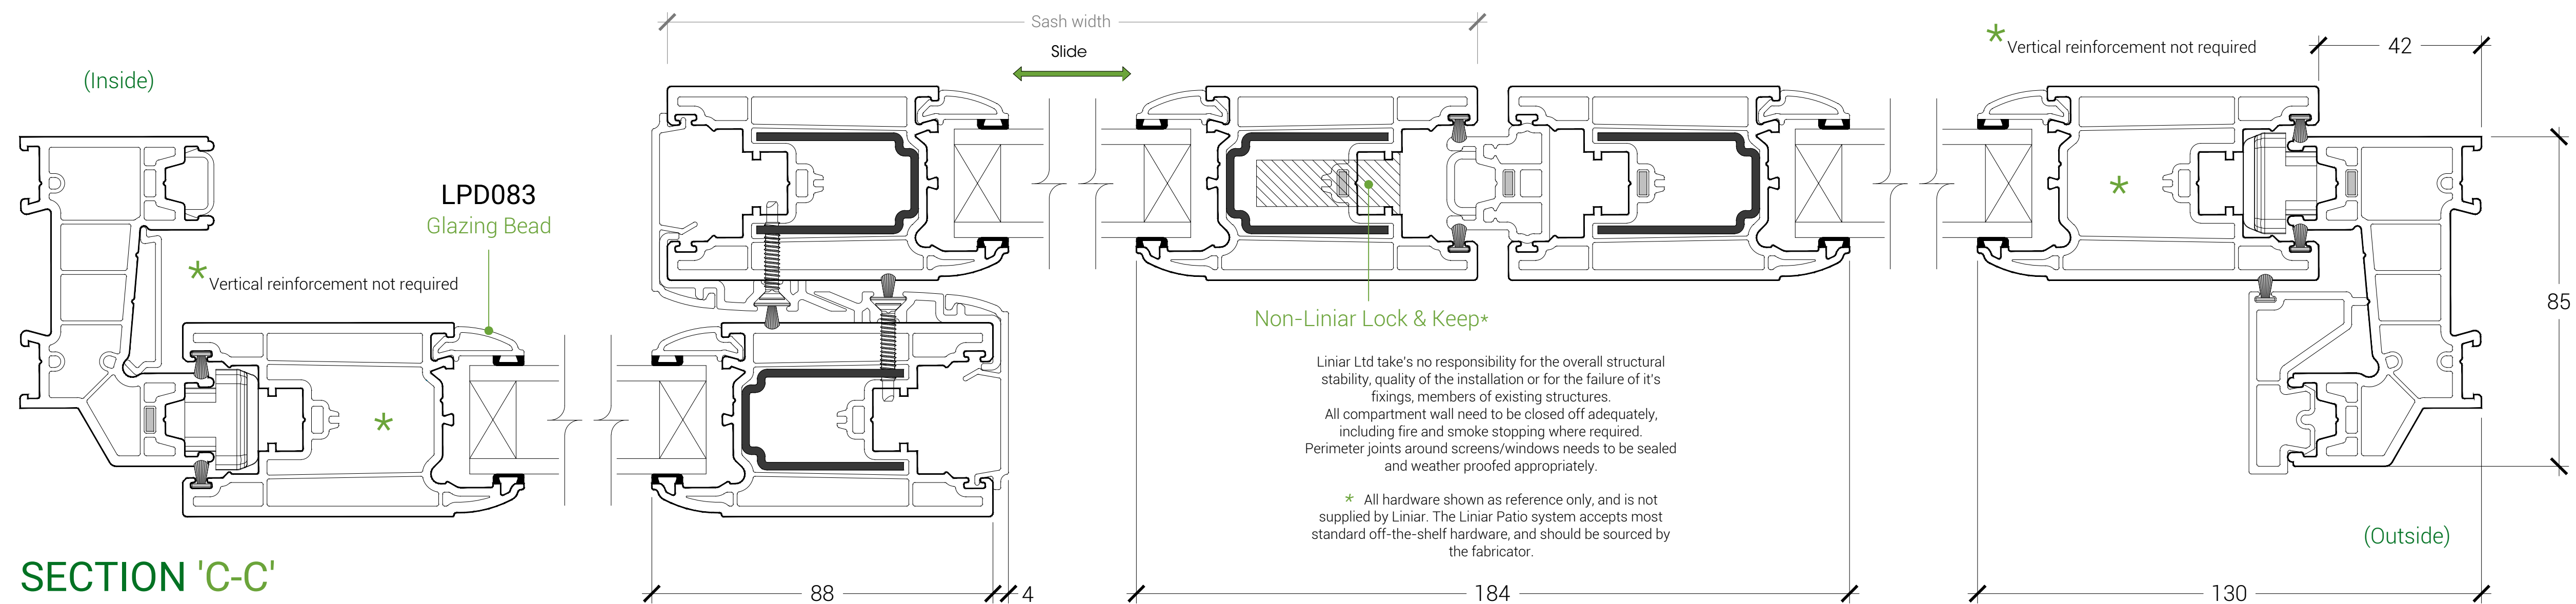

LPD083
Glazing Bead

* Vertical reinforcement not required


Non-Linear Lock & Keep*

Linlar Ltd take's no responsibility for the overall structural stability, quality of the installation or for the failure of it's fixings, members of existing structures.
All compartment wall need to be closed off adequately, including fire and smoke stopping where required.
Perimeter joints around screens/windows needs to be sealed and weather proofed appropriately.

* All hardware shown as reference only, and is not supplied by Linlar. The Linlar Patio system accepts most standard off-the-shelf hardware, and should be sourced by the fabricator.

SECTION 'C-C'


OPTIONAL MIDRAIL

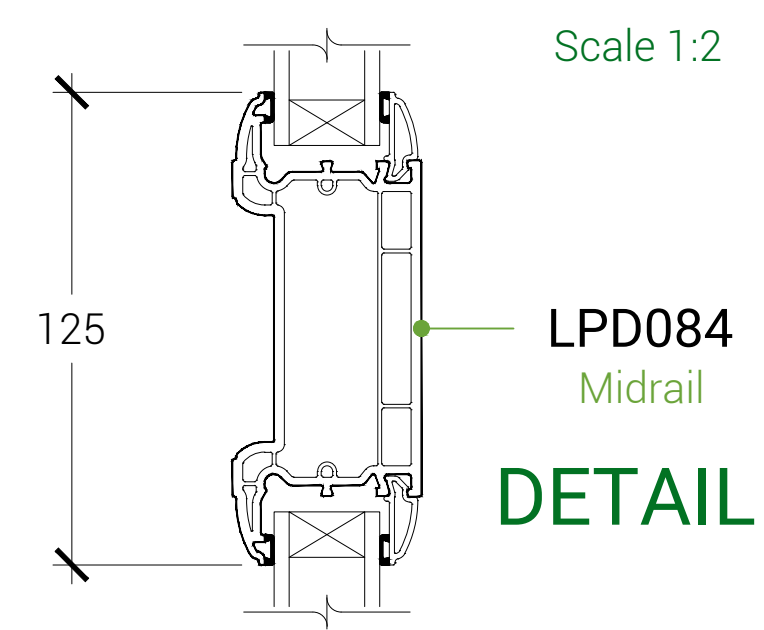

DETAIL 'D'


OPTIONAL THRESHOLD DETAILS

DETAIL 'F'

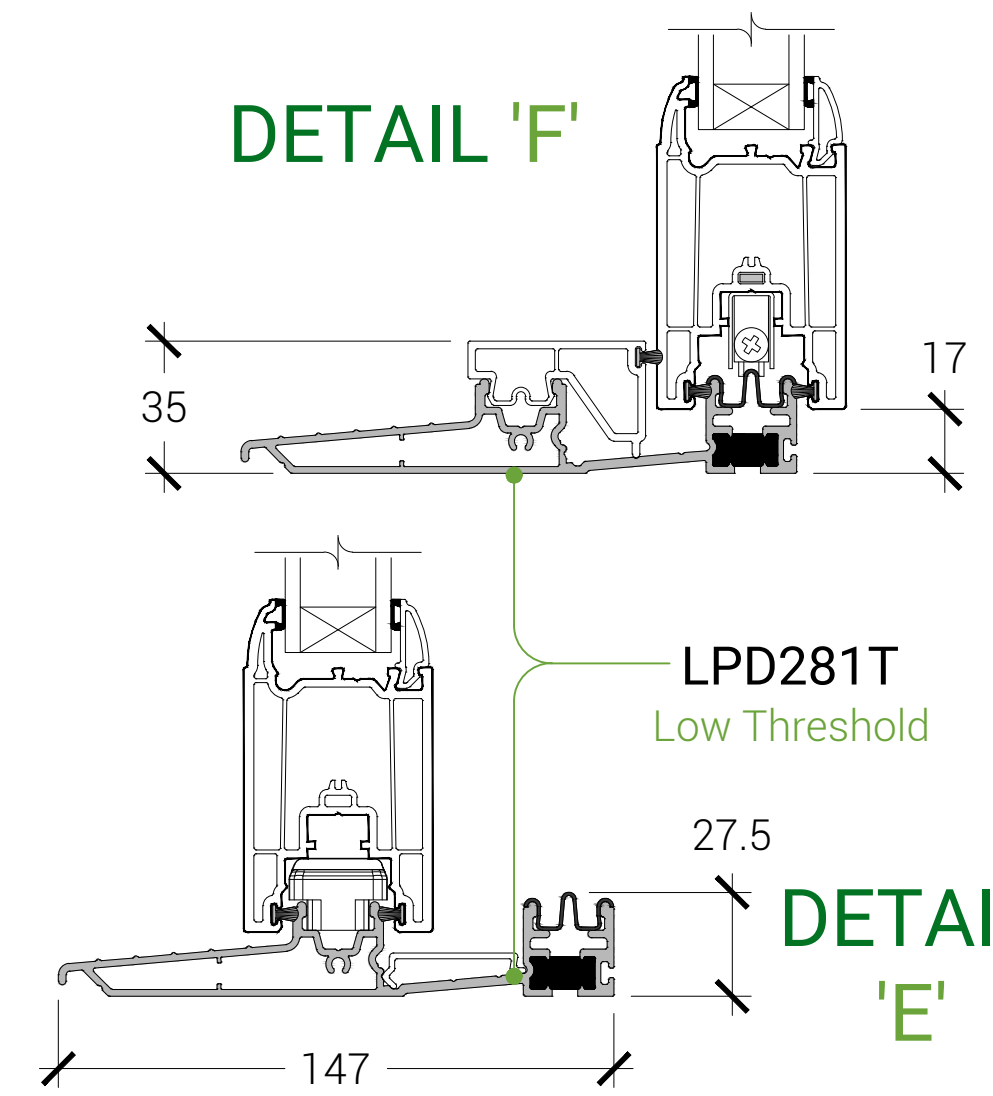

DETAIL 'E'

DETAIL 'F'

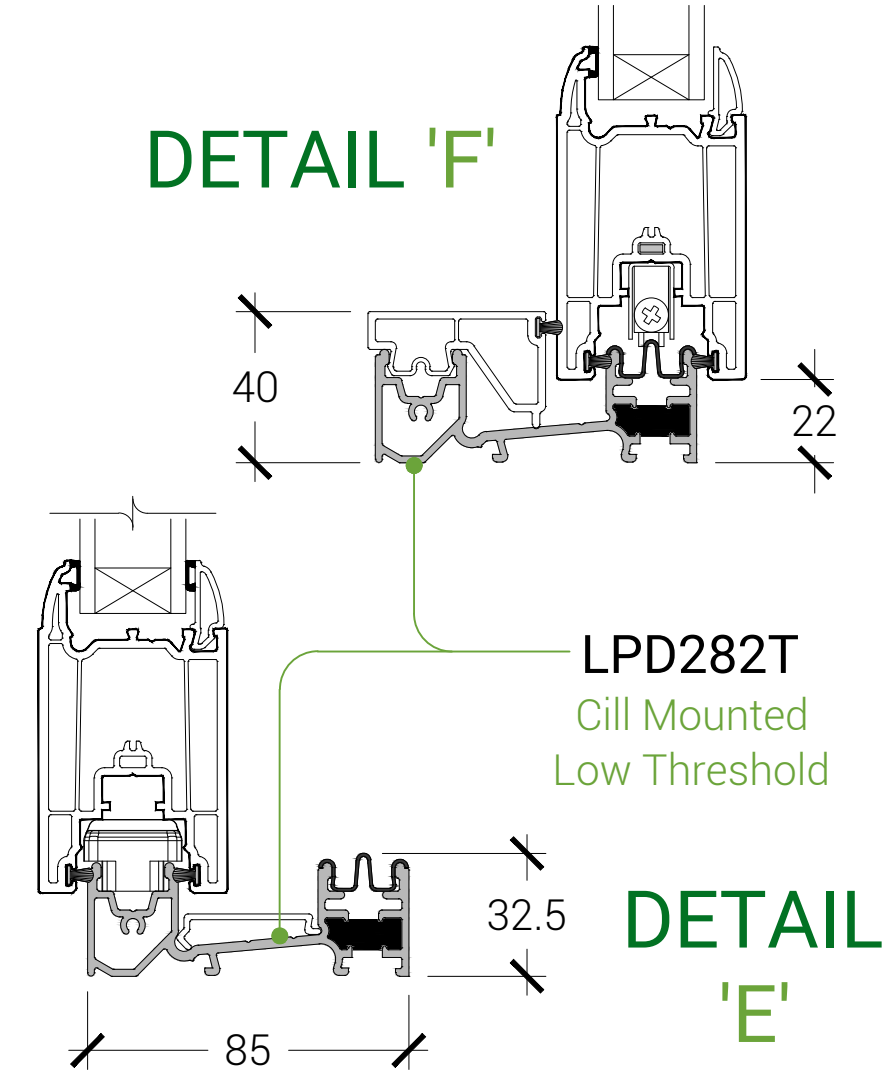


DETAIL 'E'

ADDITIONAL ENHANCEMENTS


LAN102
Thermal
Flipper

Scale 1:2

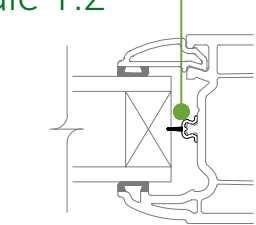

LAN107
Thermal
Dam

Scale 1:2

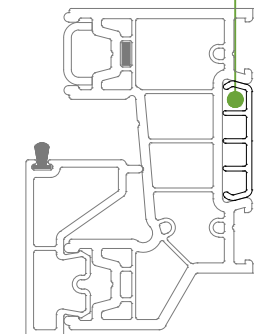

Data Sheet Ref: LDS-082
Version: D
Issue Date: 23.08.2023
www.linlar.co.uk