


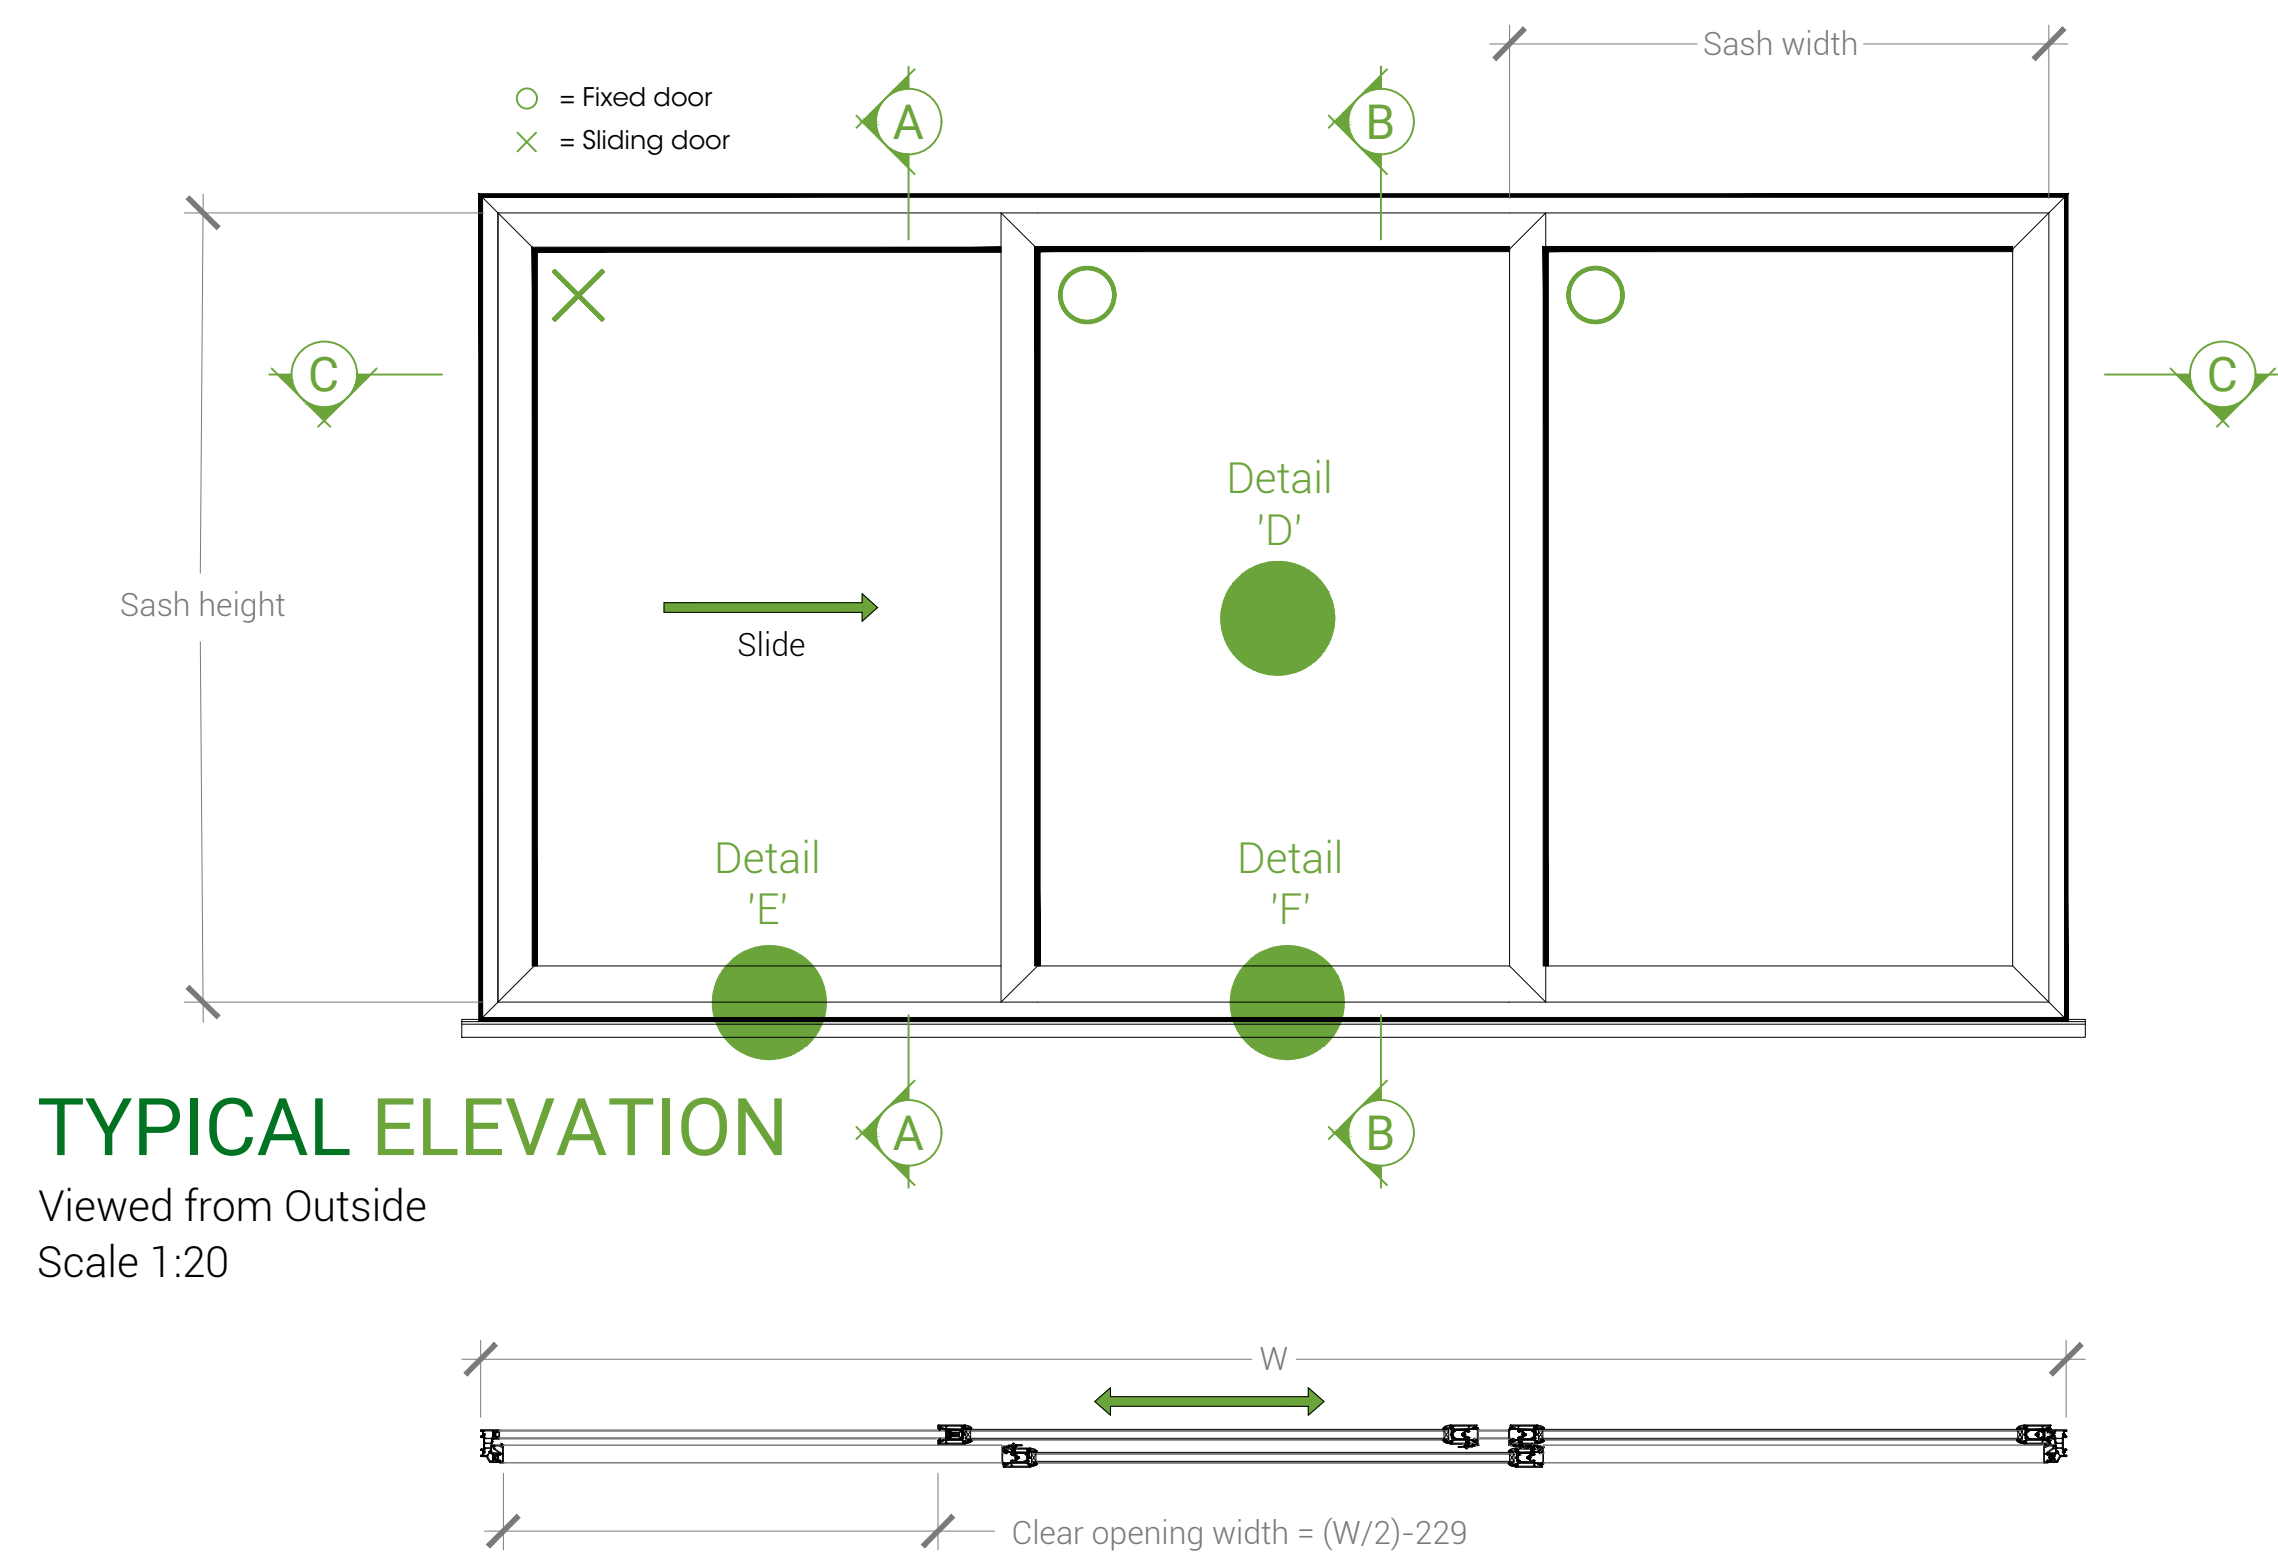

INTERNALLY GLAZED 3 PANE PATIO DOOR (X00/OOX OPTIONAL)

