



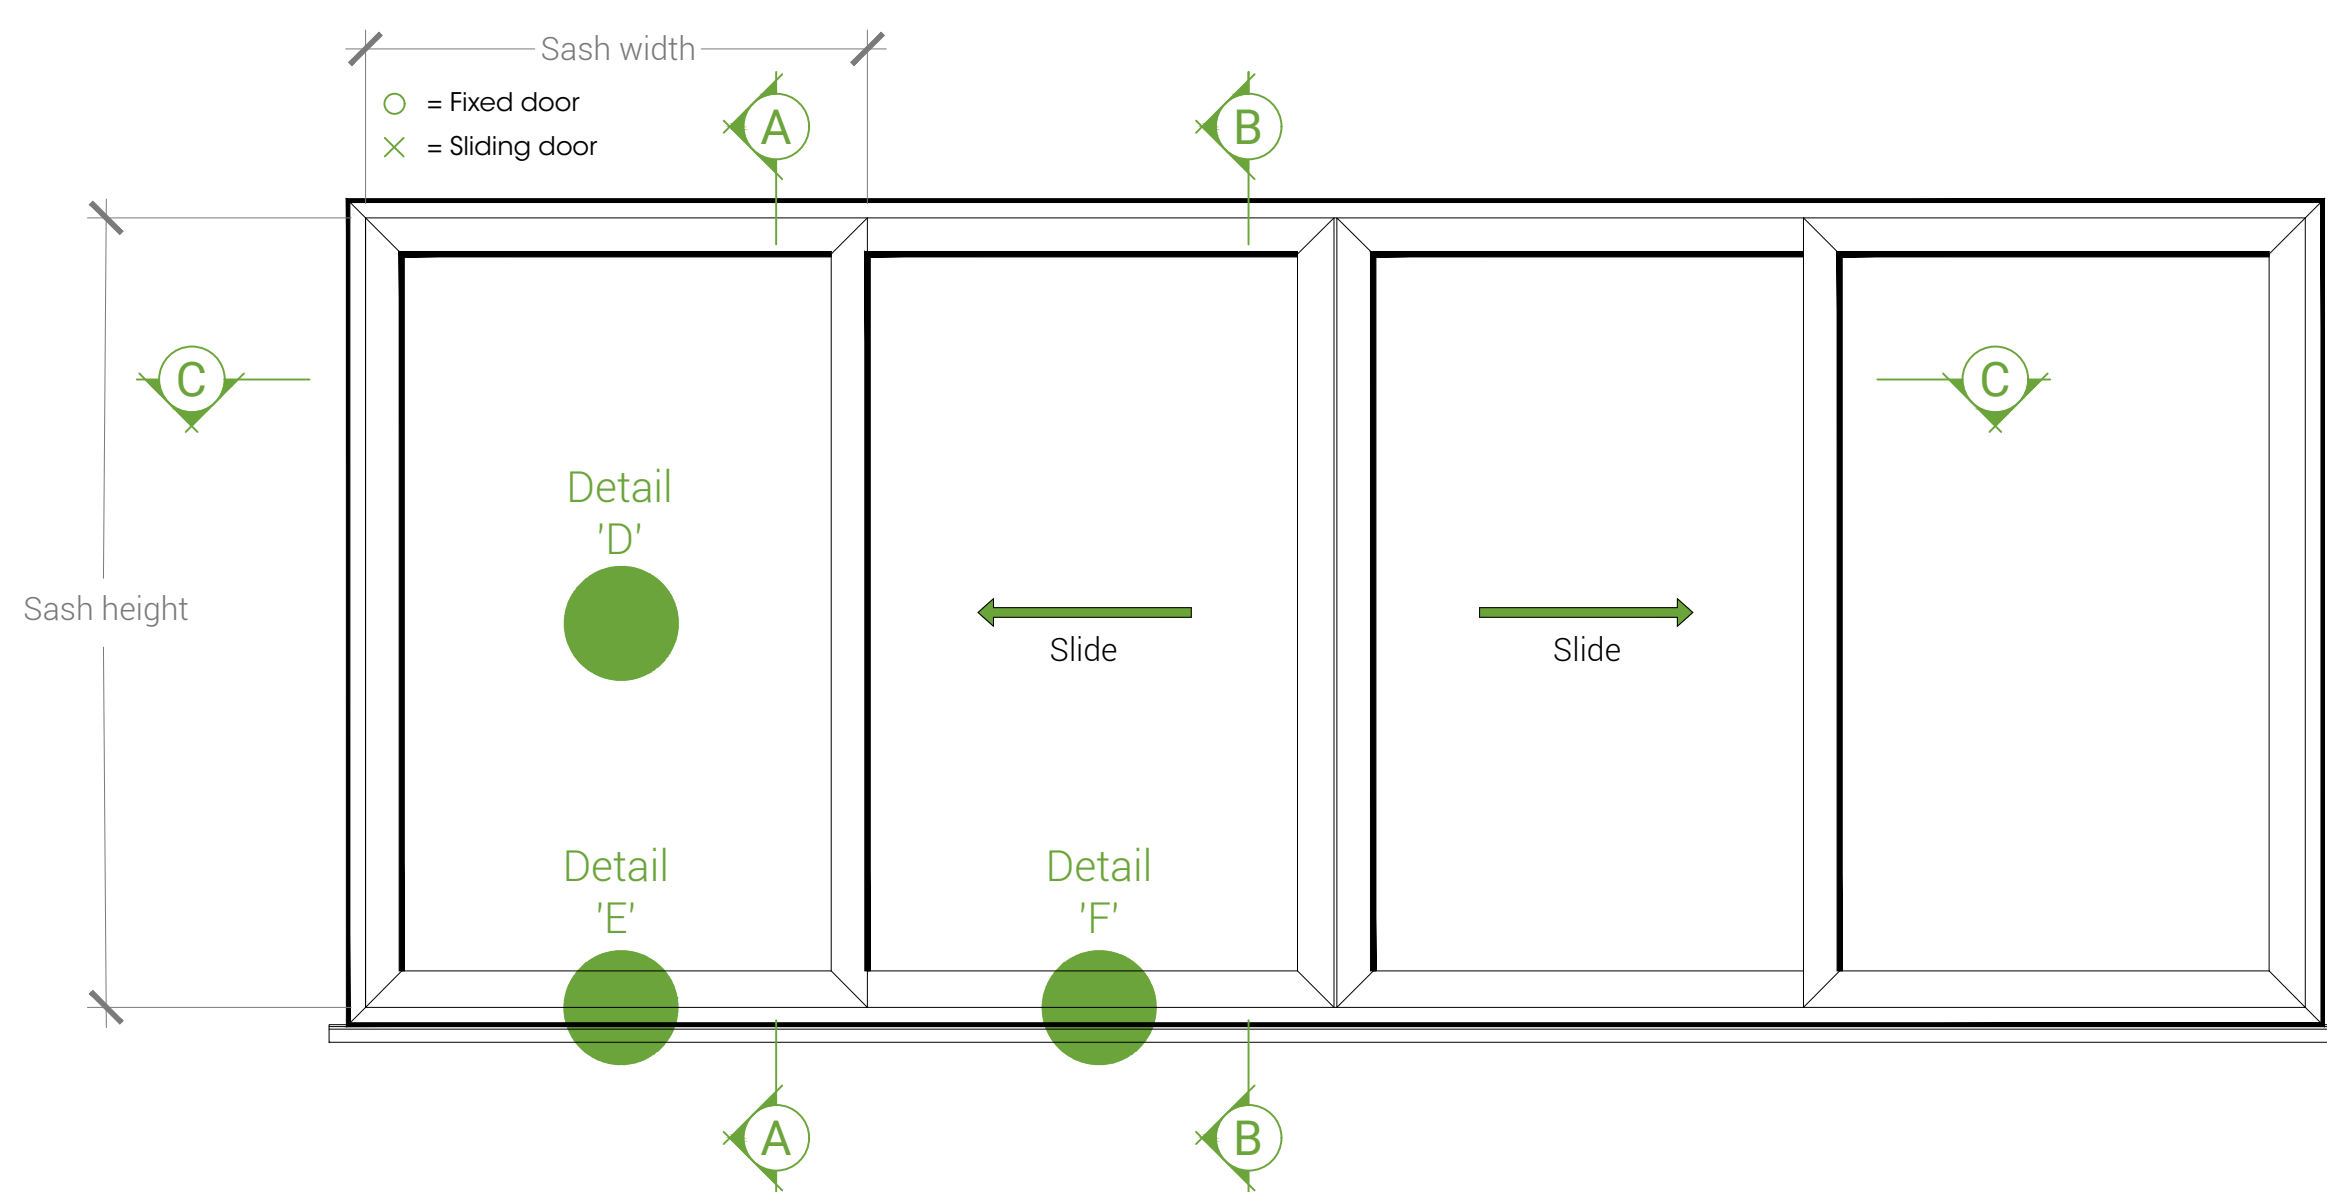


TYPICAL ELEVATION



Viewed from Outside
Scale 1:20




INTERNALLY GLAZED 4 PANE PATIO DOOR (OXXO)

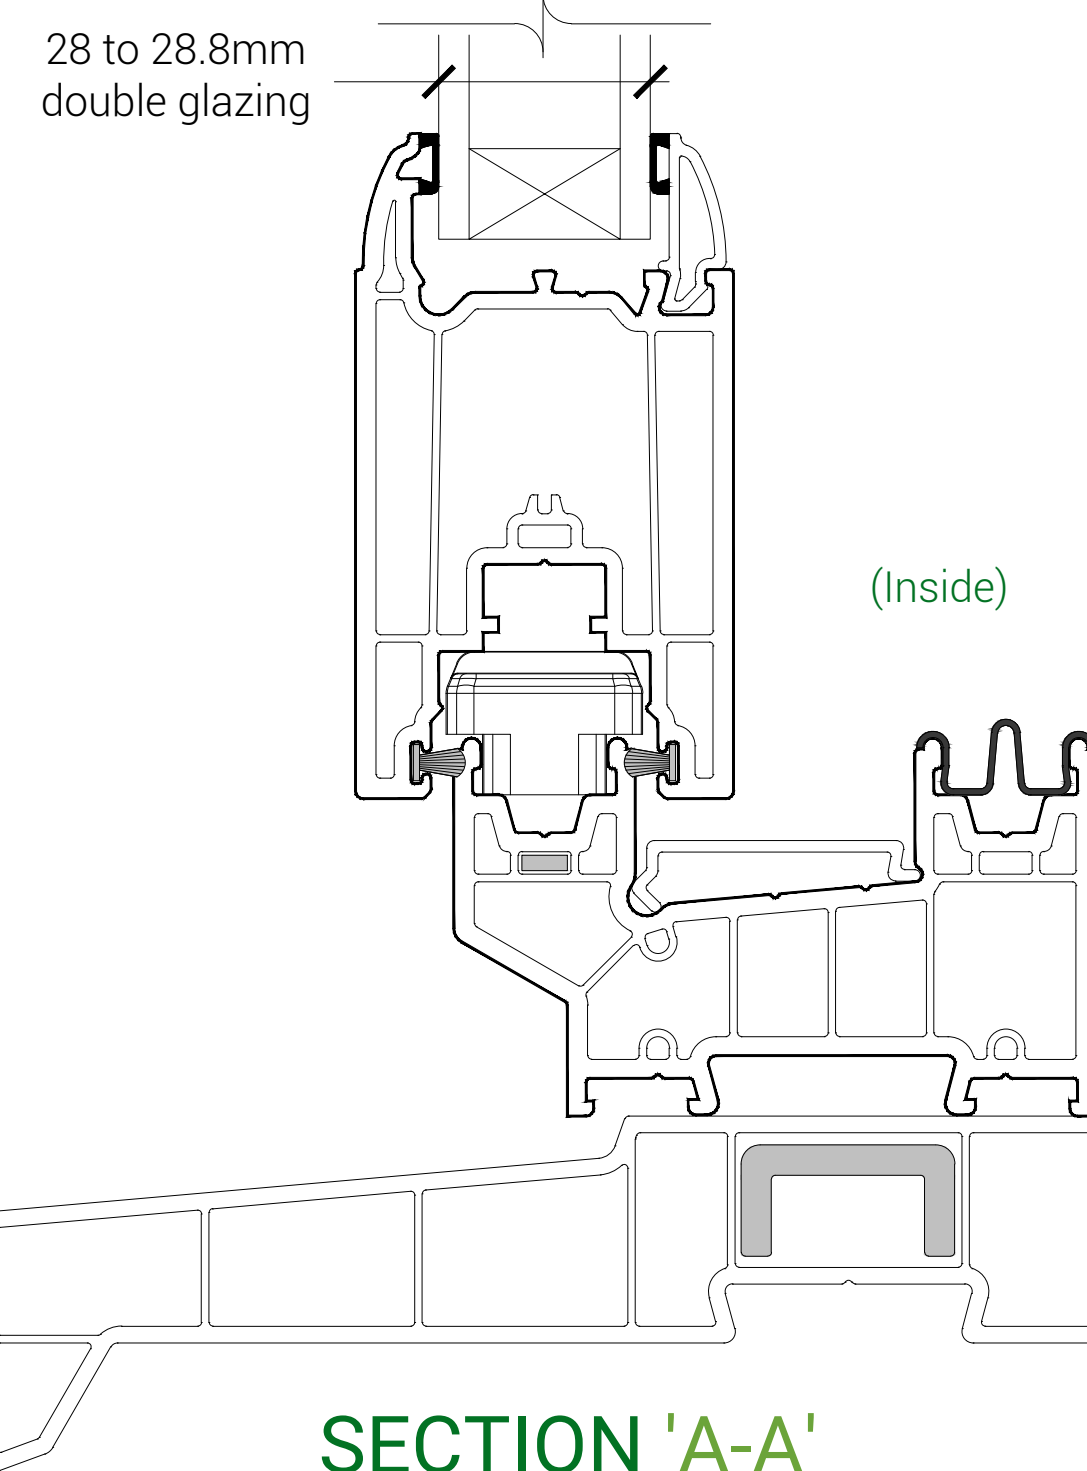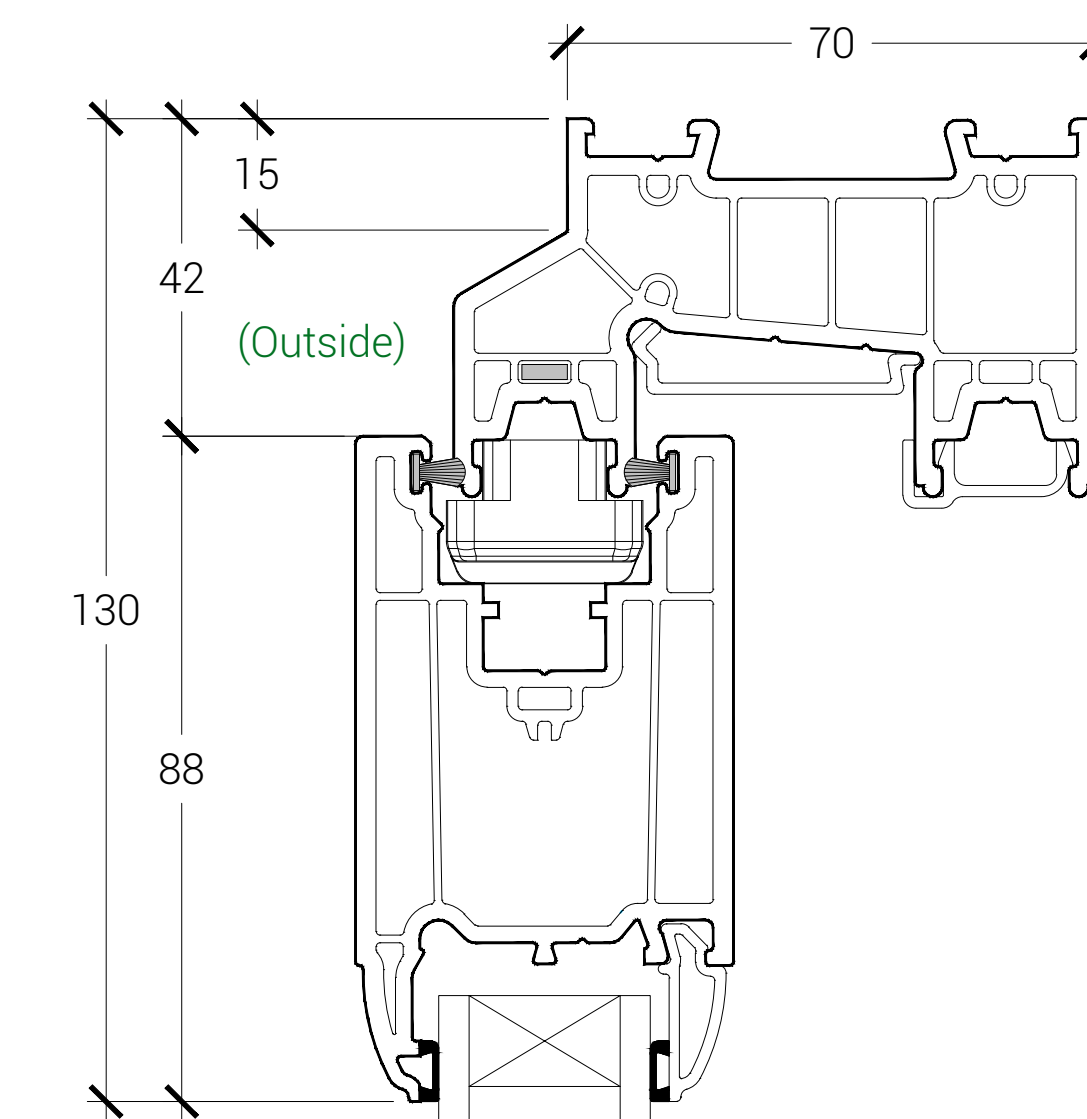

SECTION 'A-A'

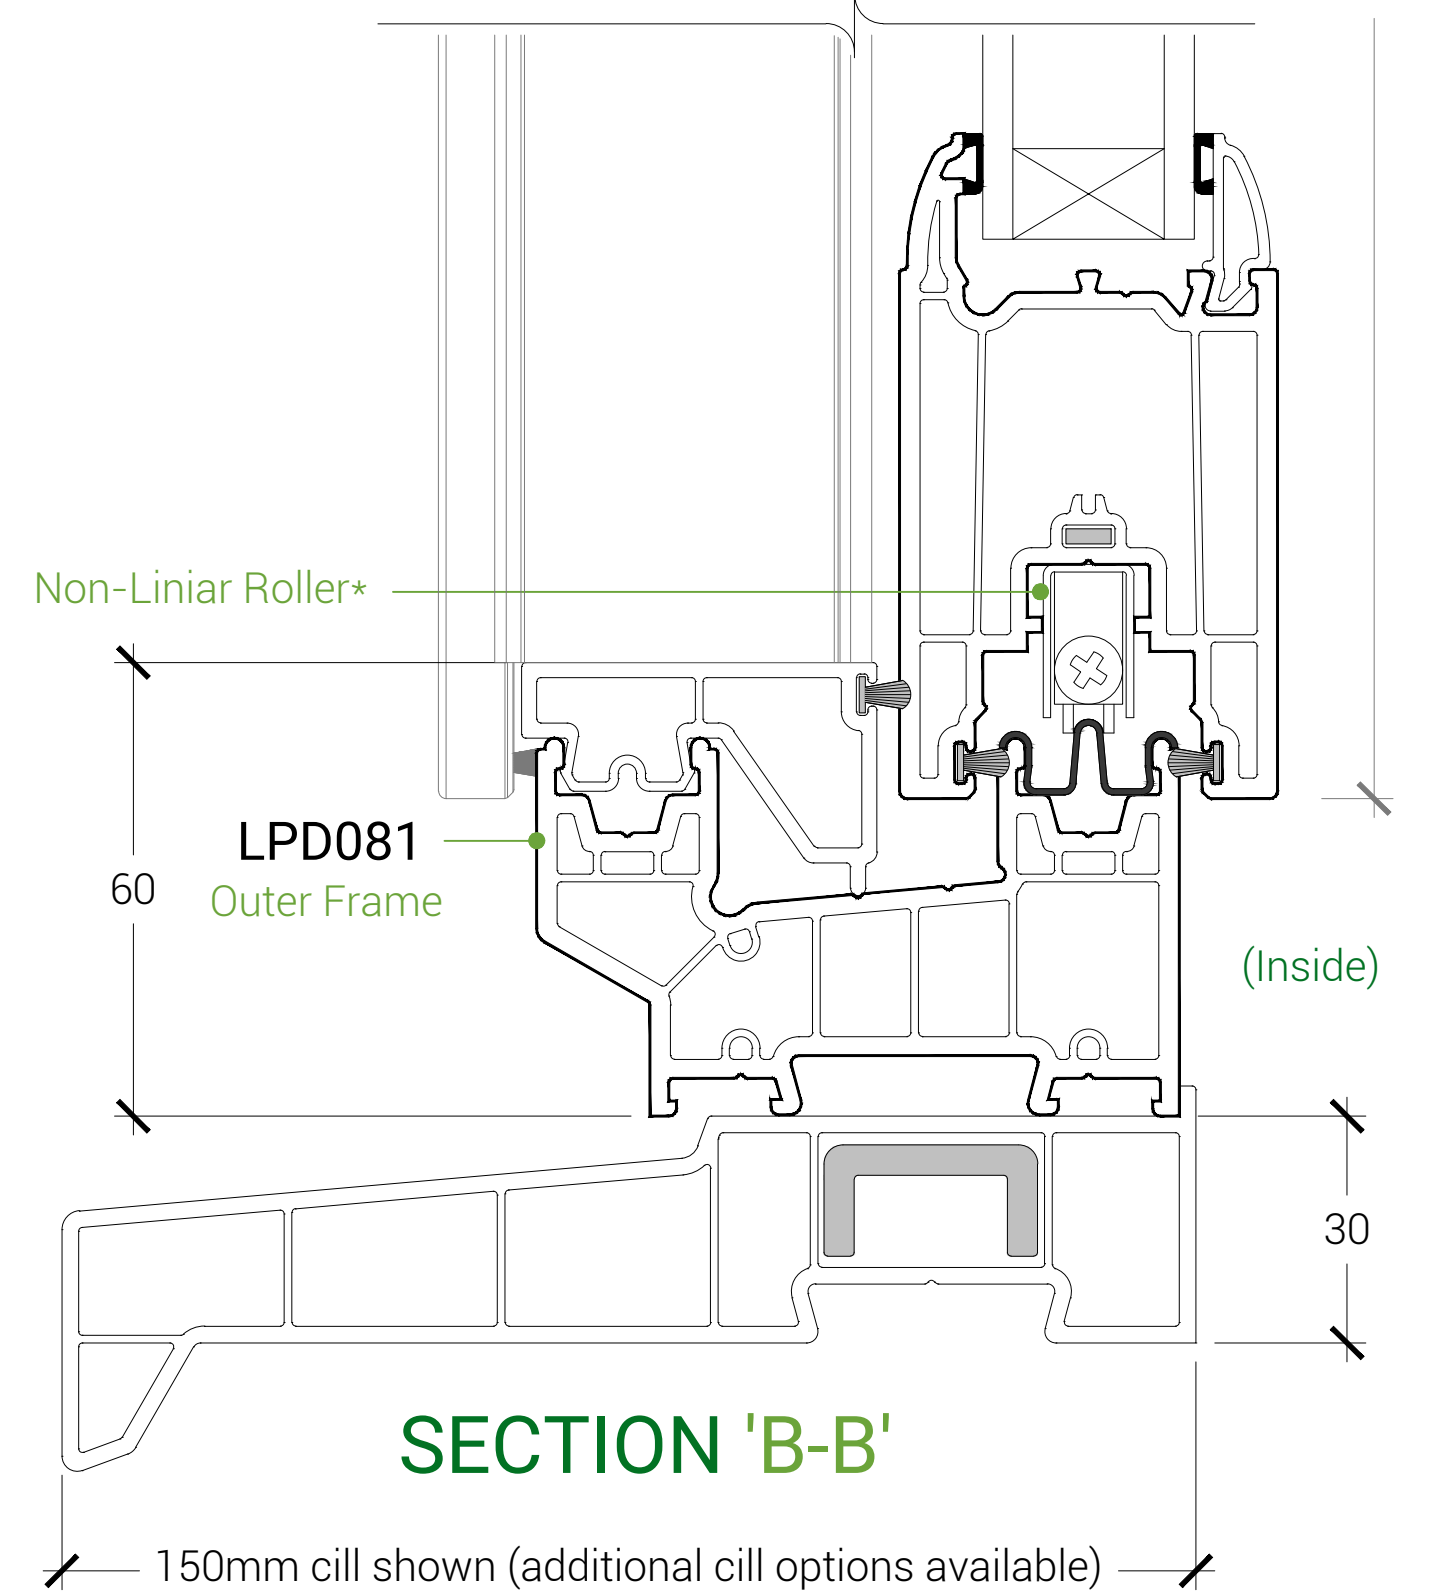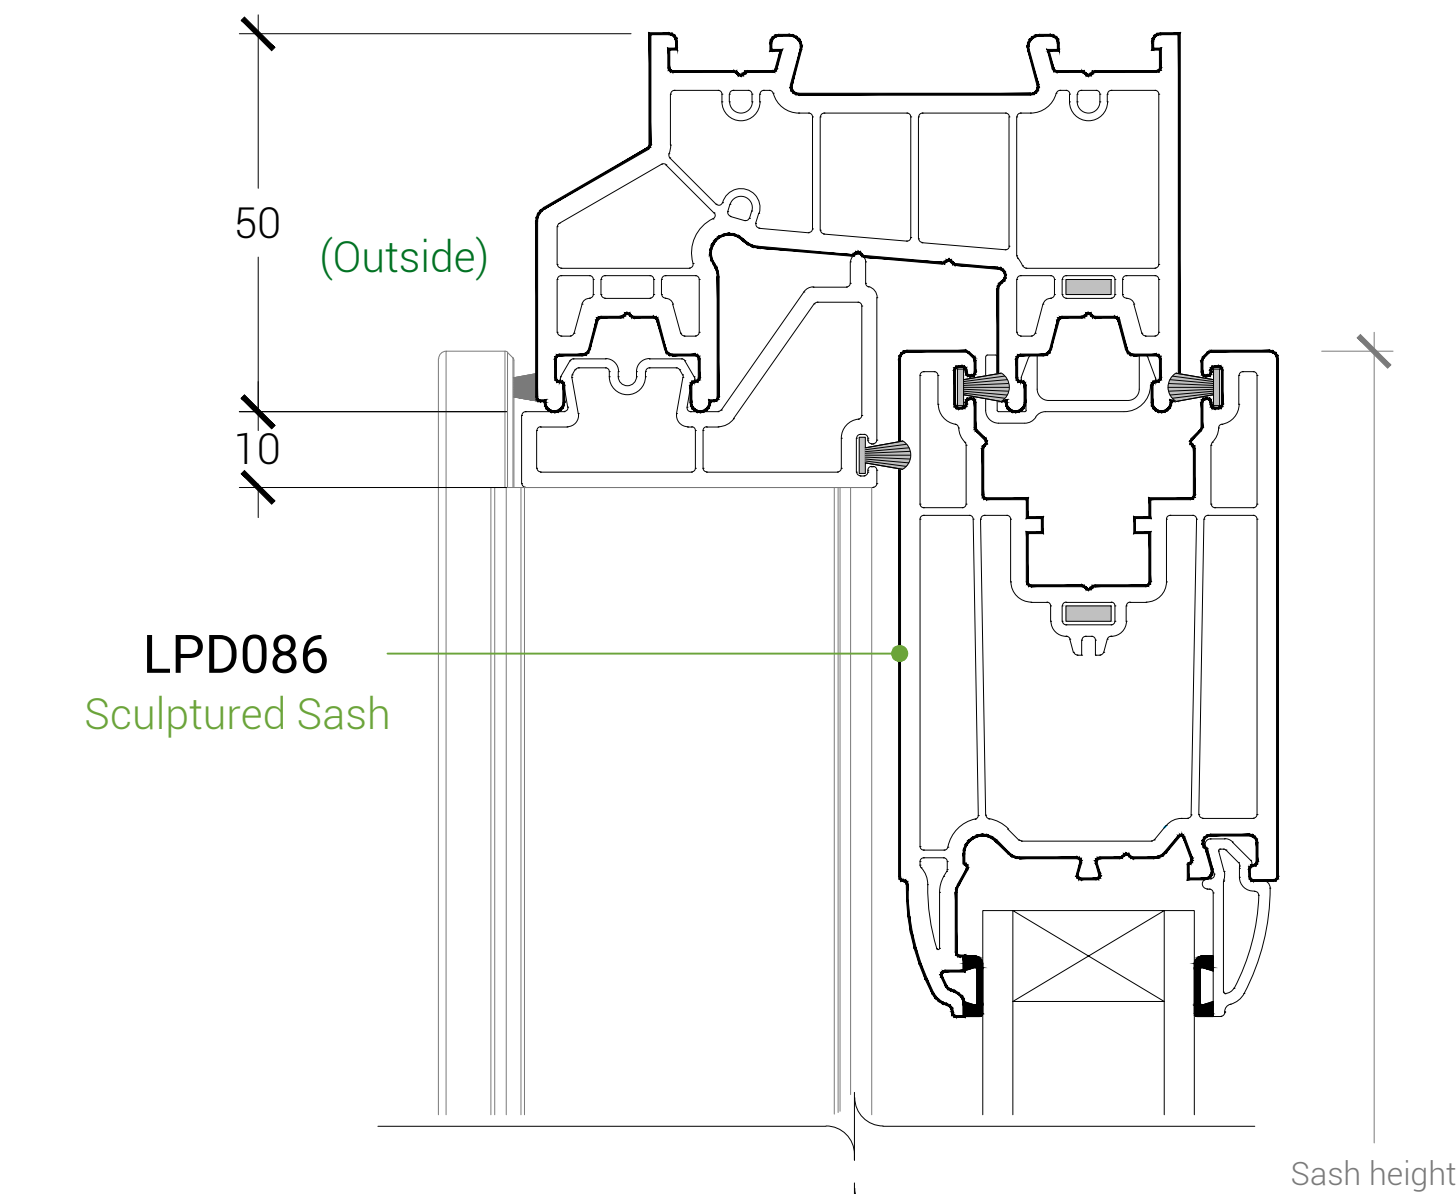

SECTION 'B-B'

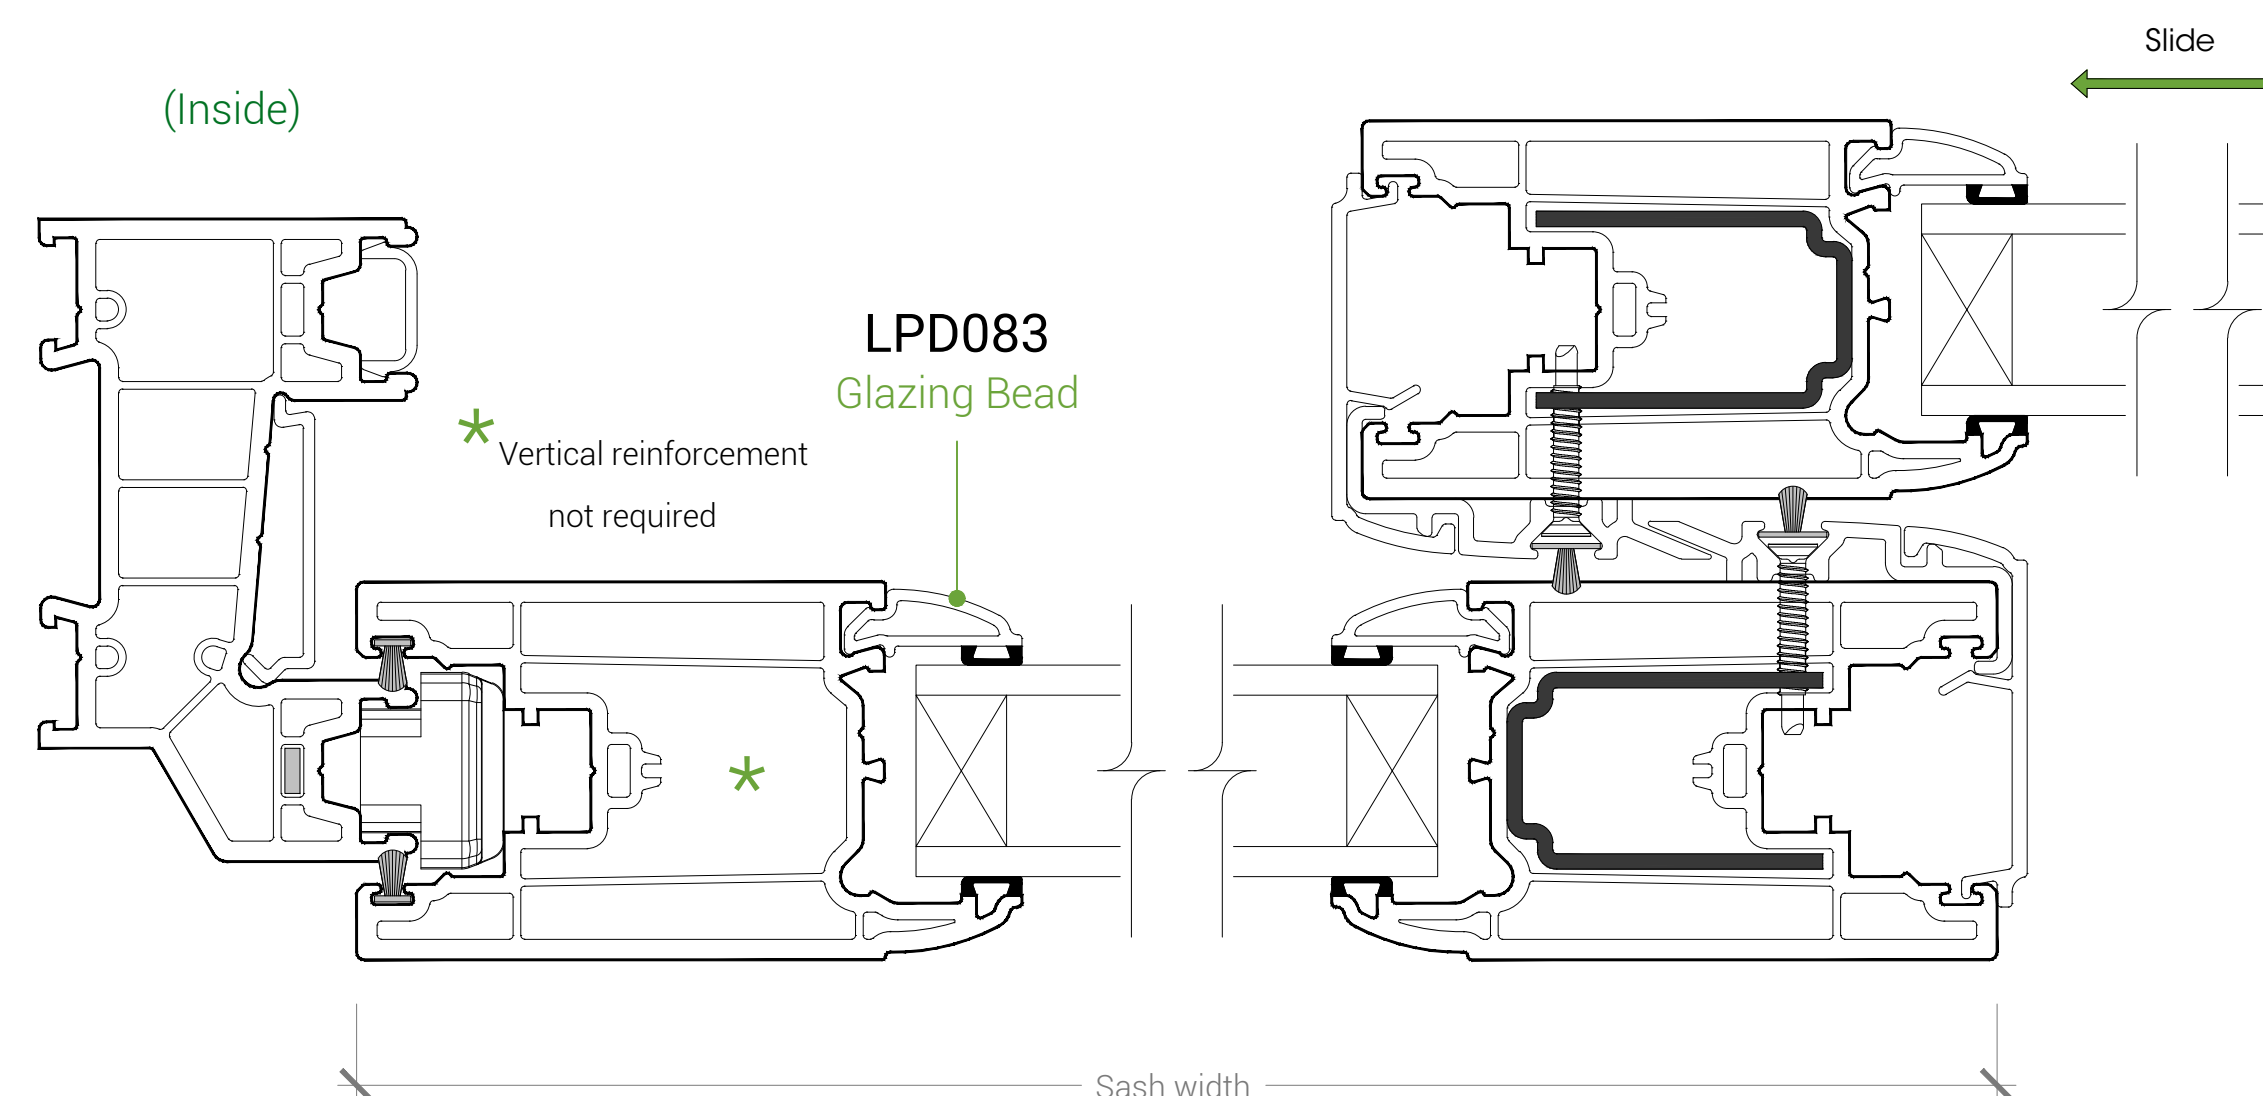


SECTION 'C-C'

Non-Linear Lock & Keep*


Linlar Ltd take's no responsibility for the overall structural stability, quality of the installation or for the failure of it's fixings, members of existing structures.
All compartment wall need to be closed off adequately, including fire and smoke stopping where required.
Perimeter joints around screens/windows needs to be sealed and weather proofed appropriately.

* All hardware shown as reference only, and is not supplied by Linlar. The Linlar Patio system accepts most standard off-the-shelf hardware, and should be sourced by the fabricator.


OPTIONAL MIDRAIL

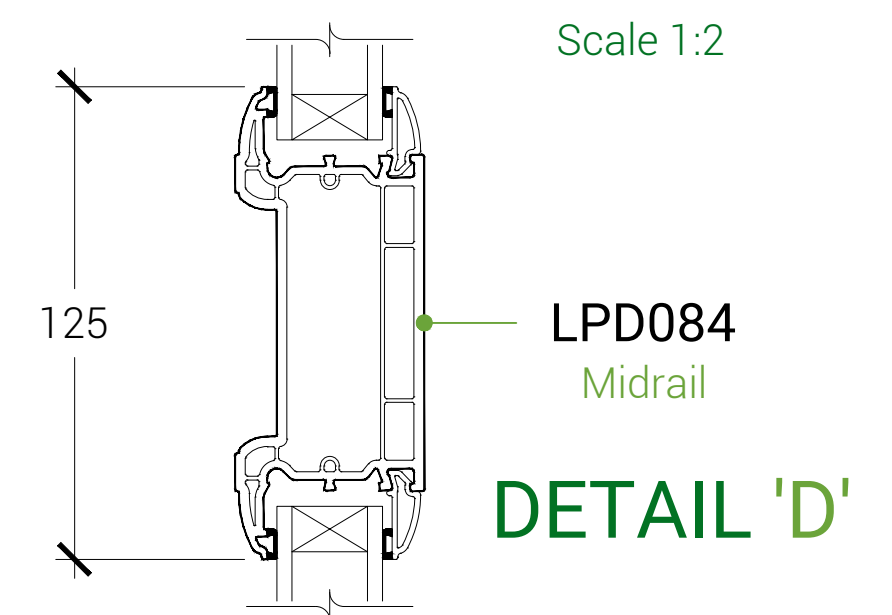


OPTIONAL THRESHOLD DETAILS

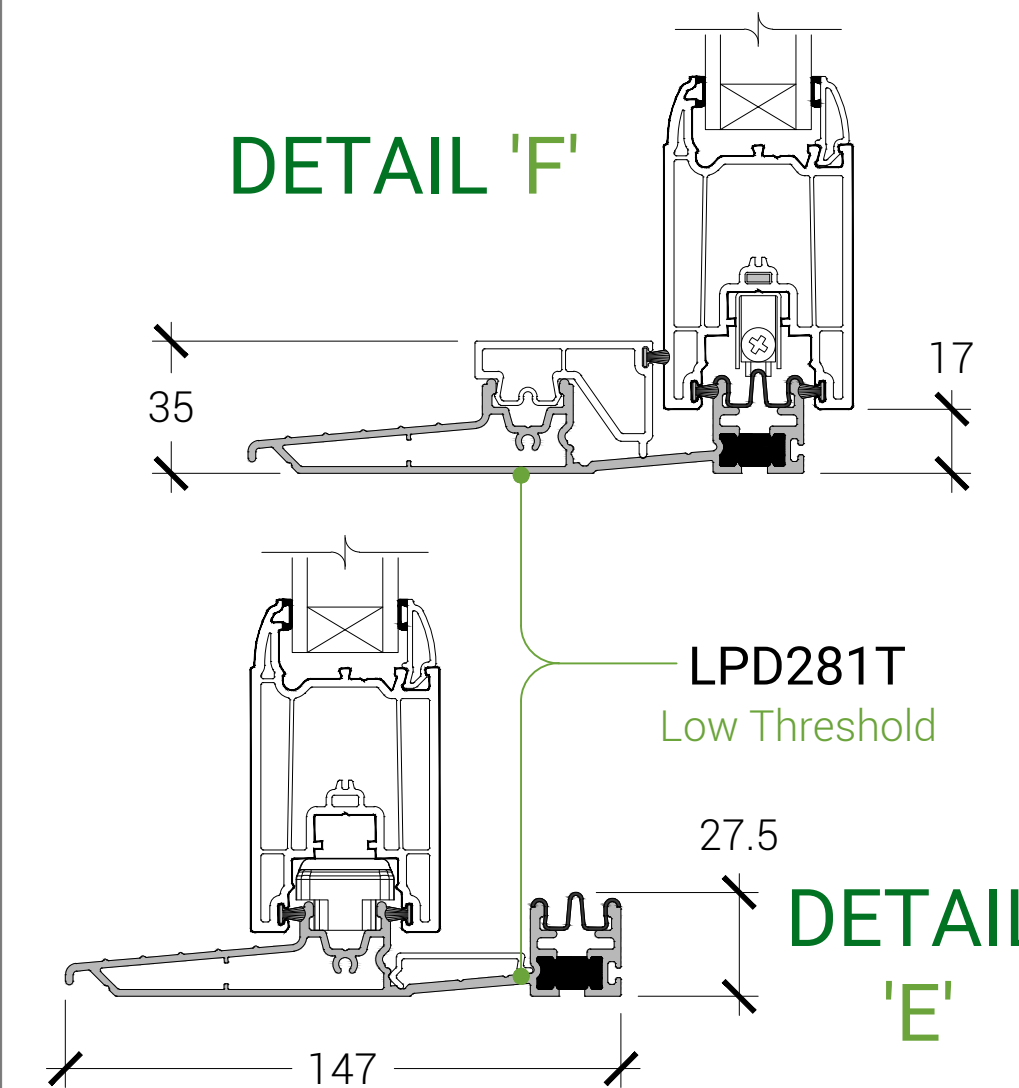

DETAIL 'F'

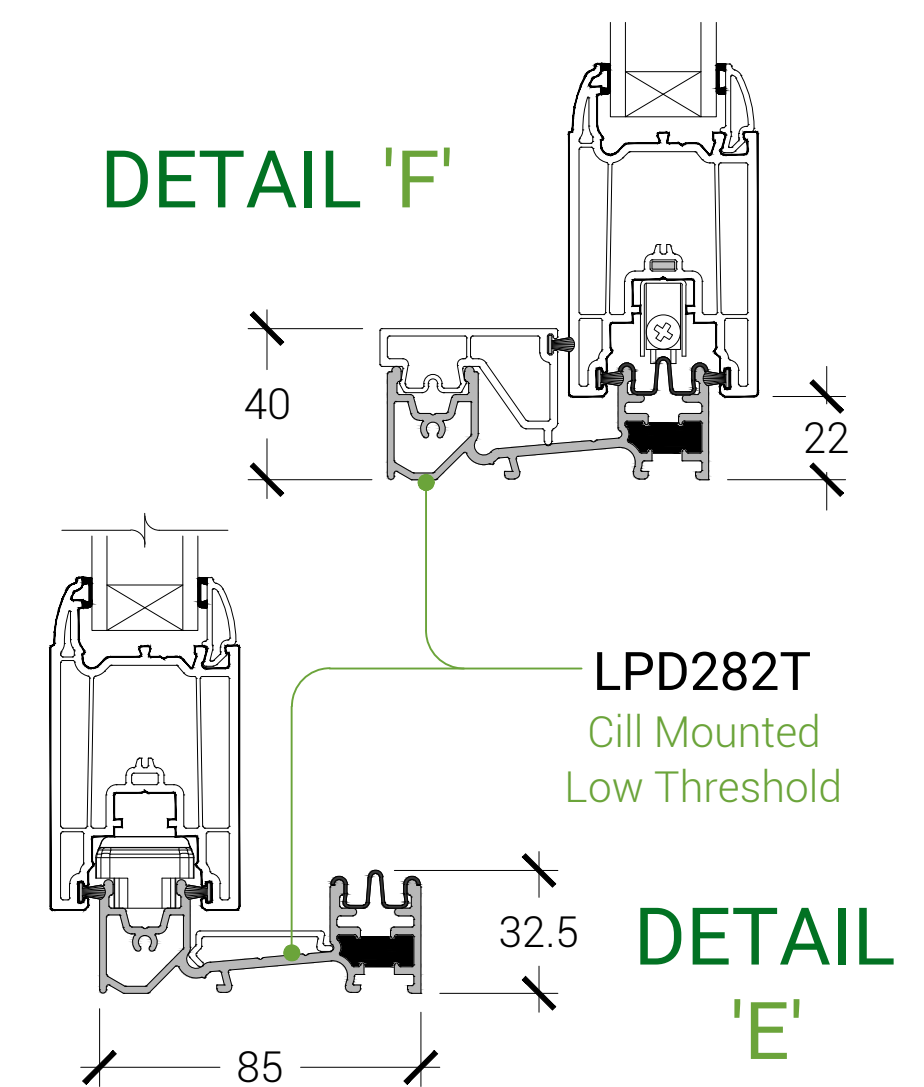

ADDITIONAL ENHANCEMENTS

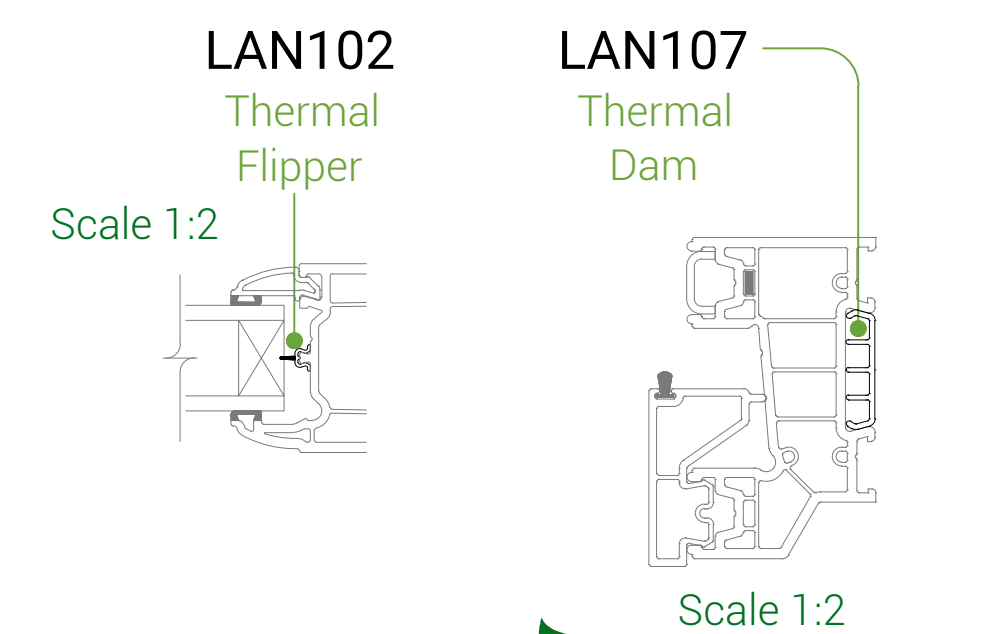

Data Sheet Ref: LDS-085
Version: D
Issue Date: 23.08.2023
www.linlar.co.uk