

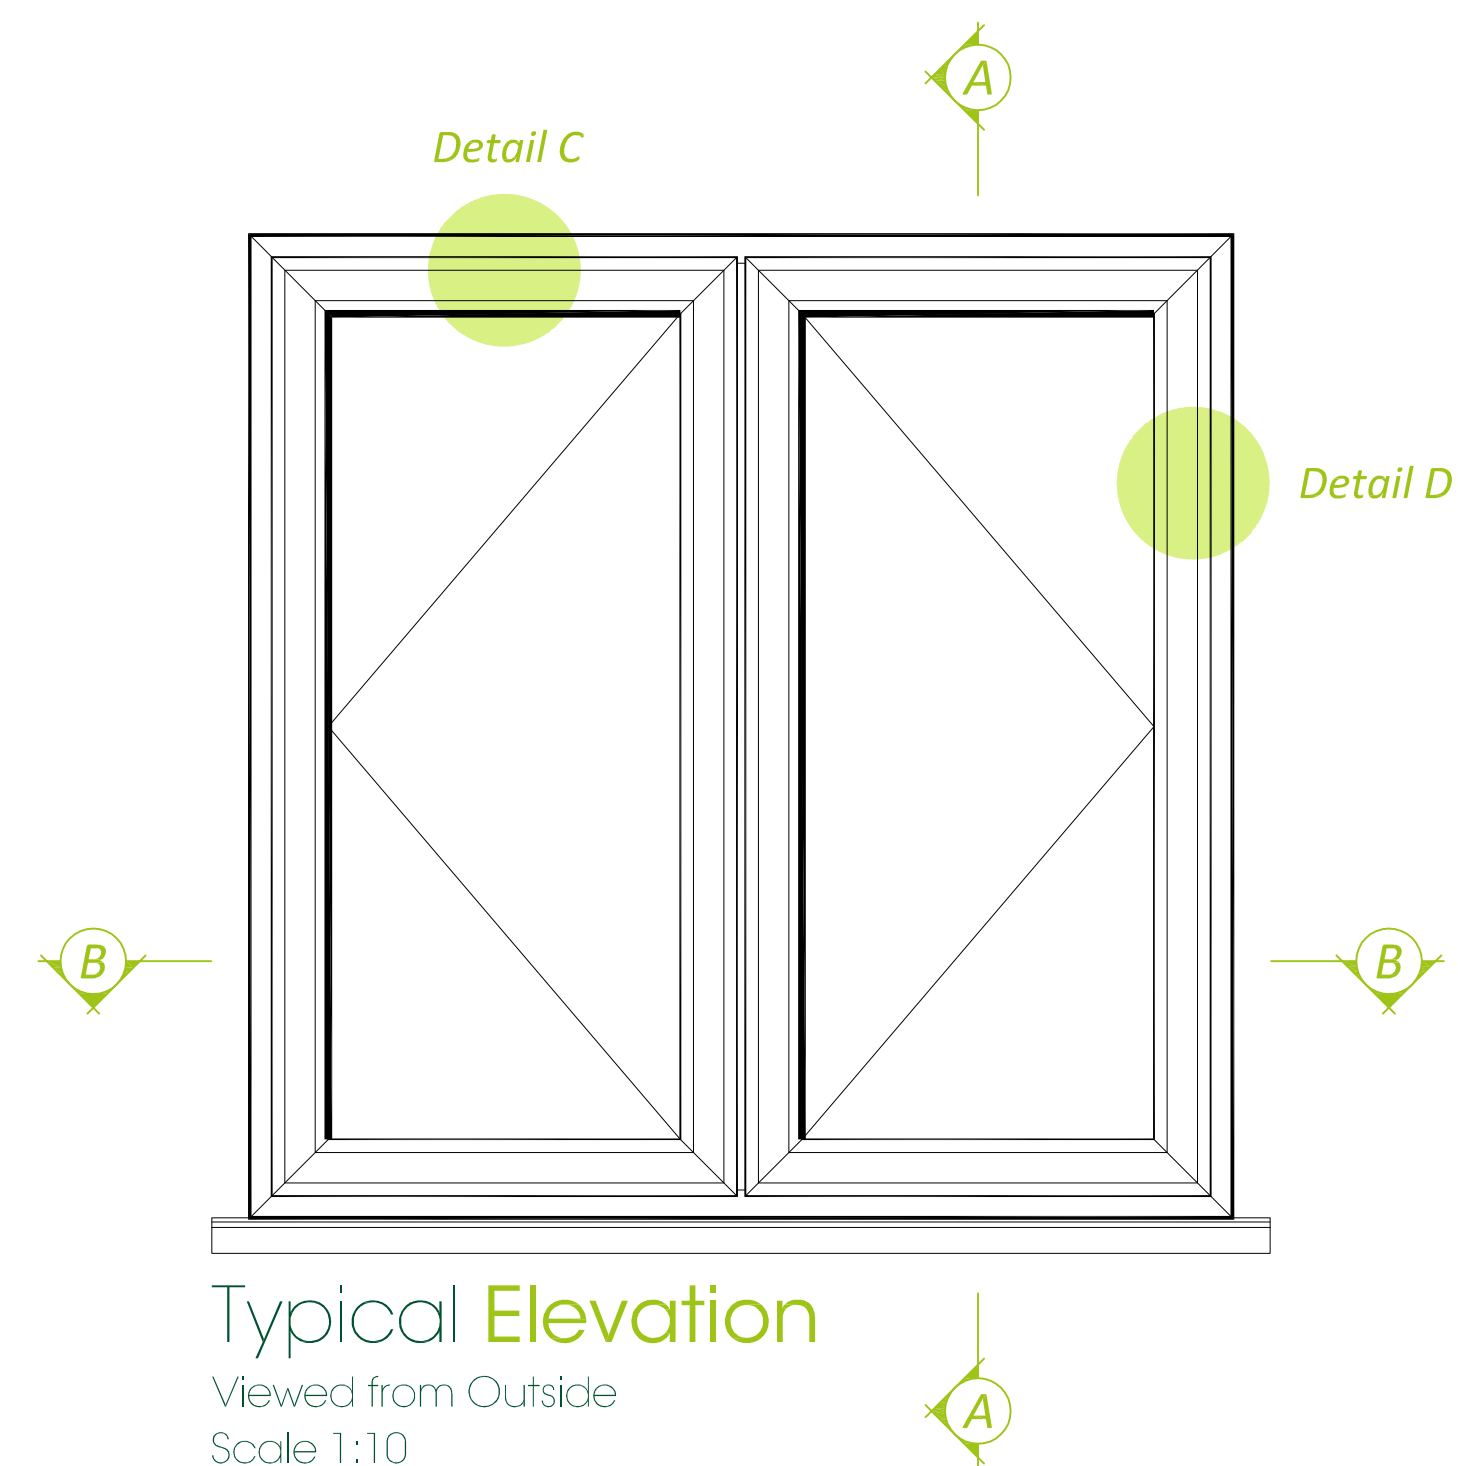
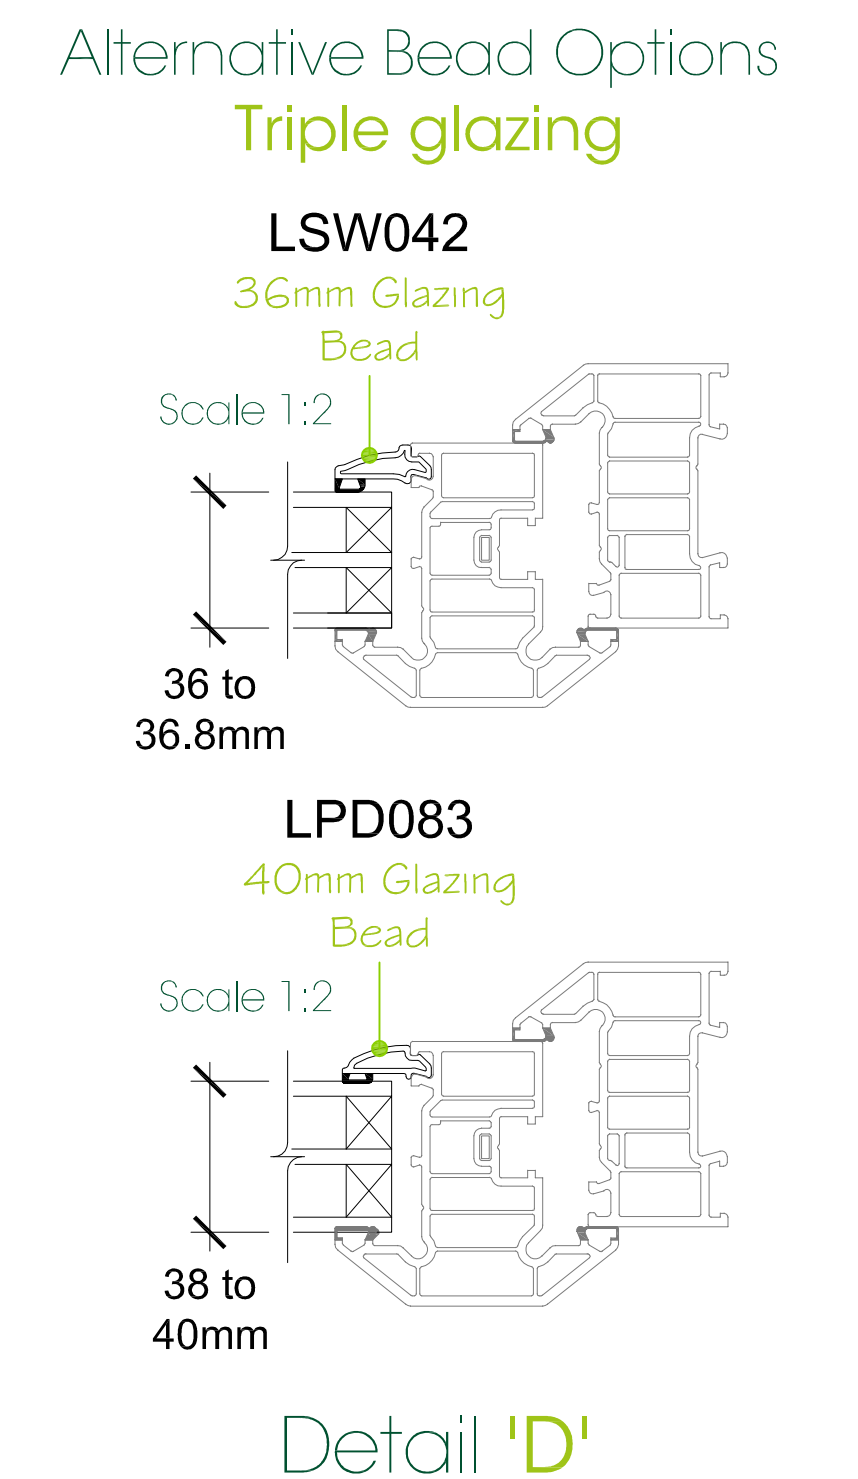


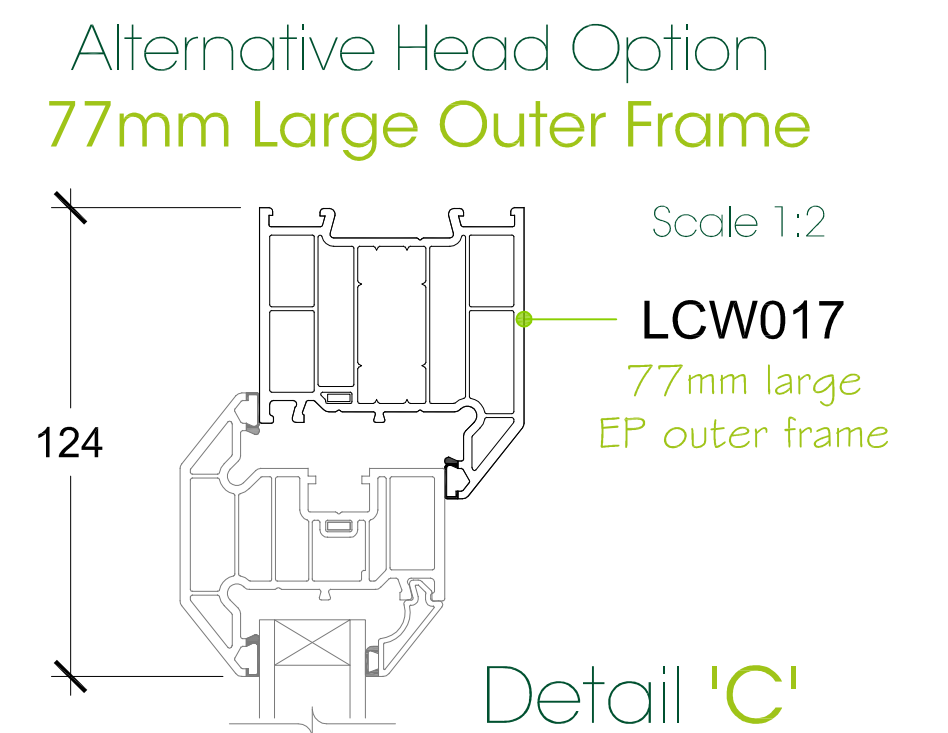

Internally Glazed Chamfered French Windows with Energy Plus frames

Reinforcement shown for reference only

Finished frame sizes are subject to size, height of installation and geographical location.
For further guidance contact Linia's Design or Technical departments.

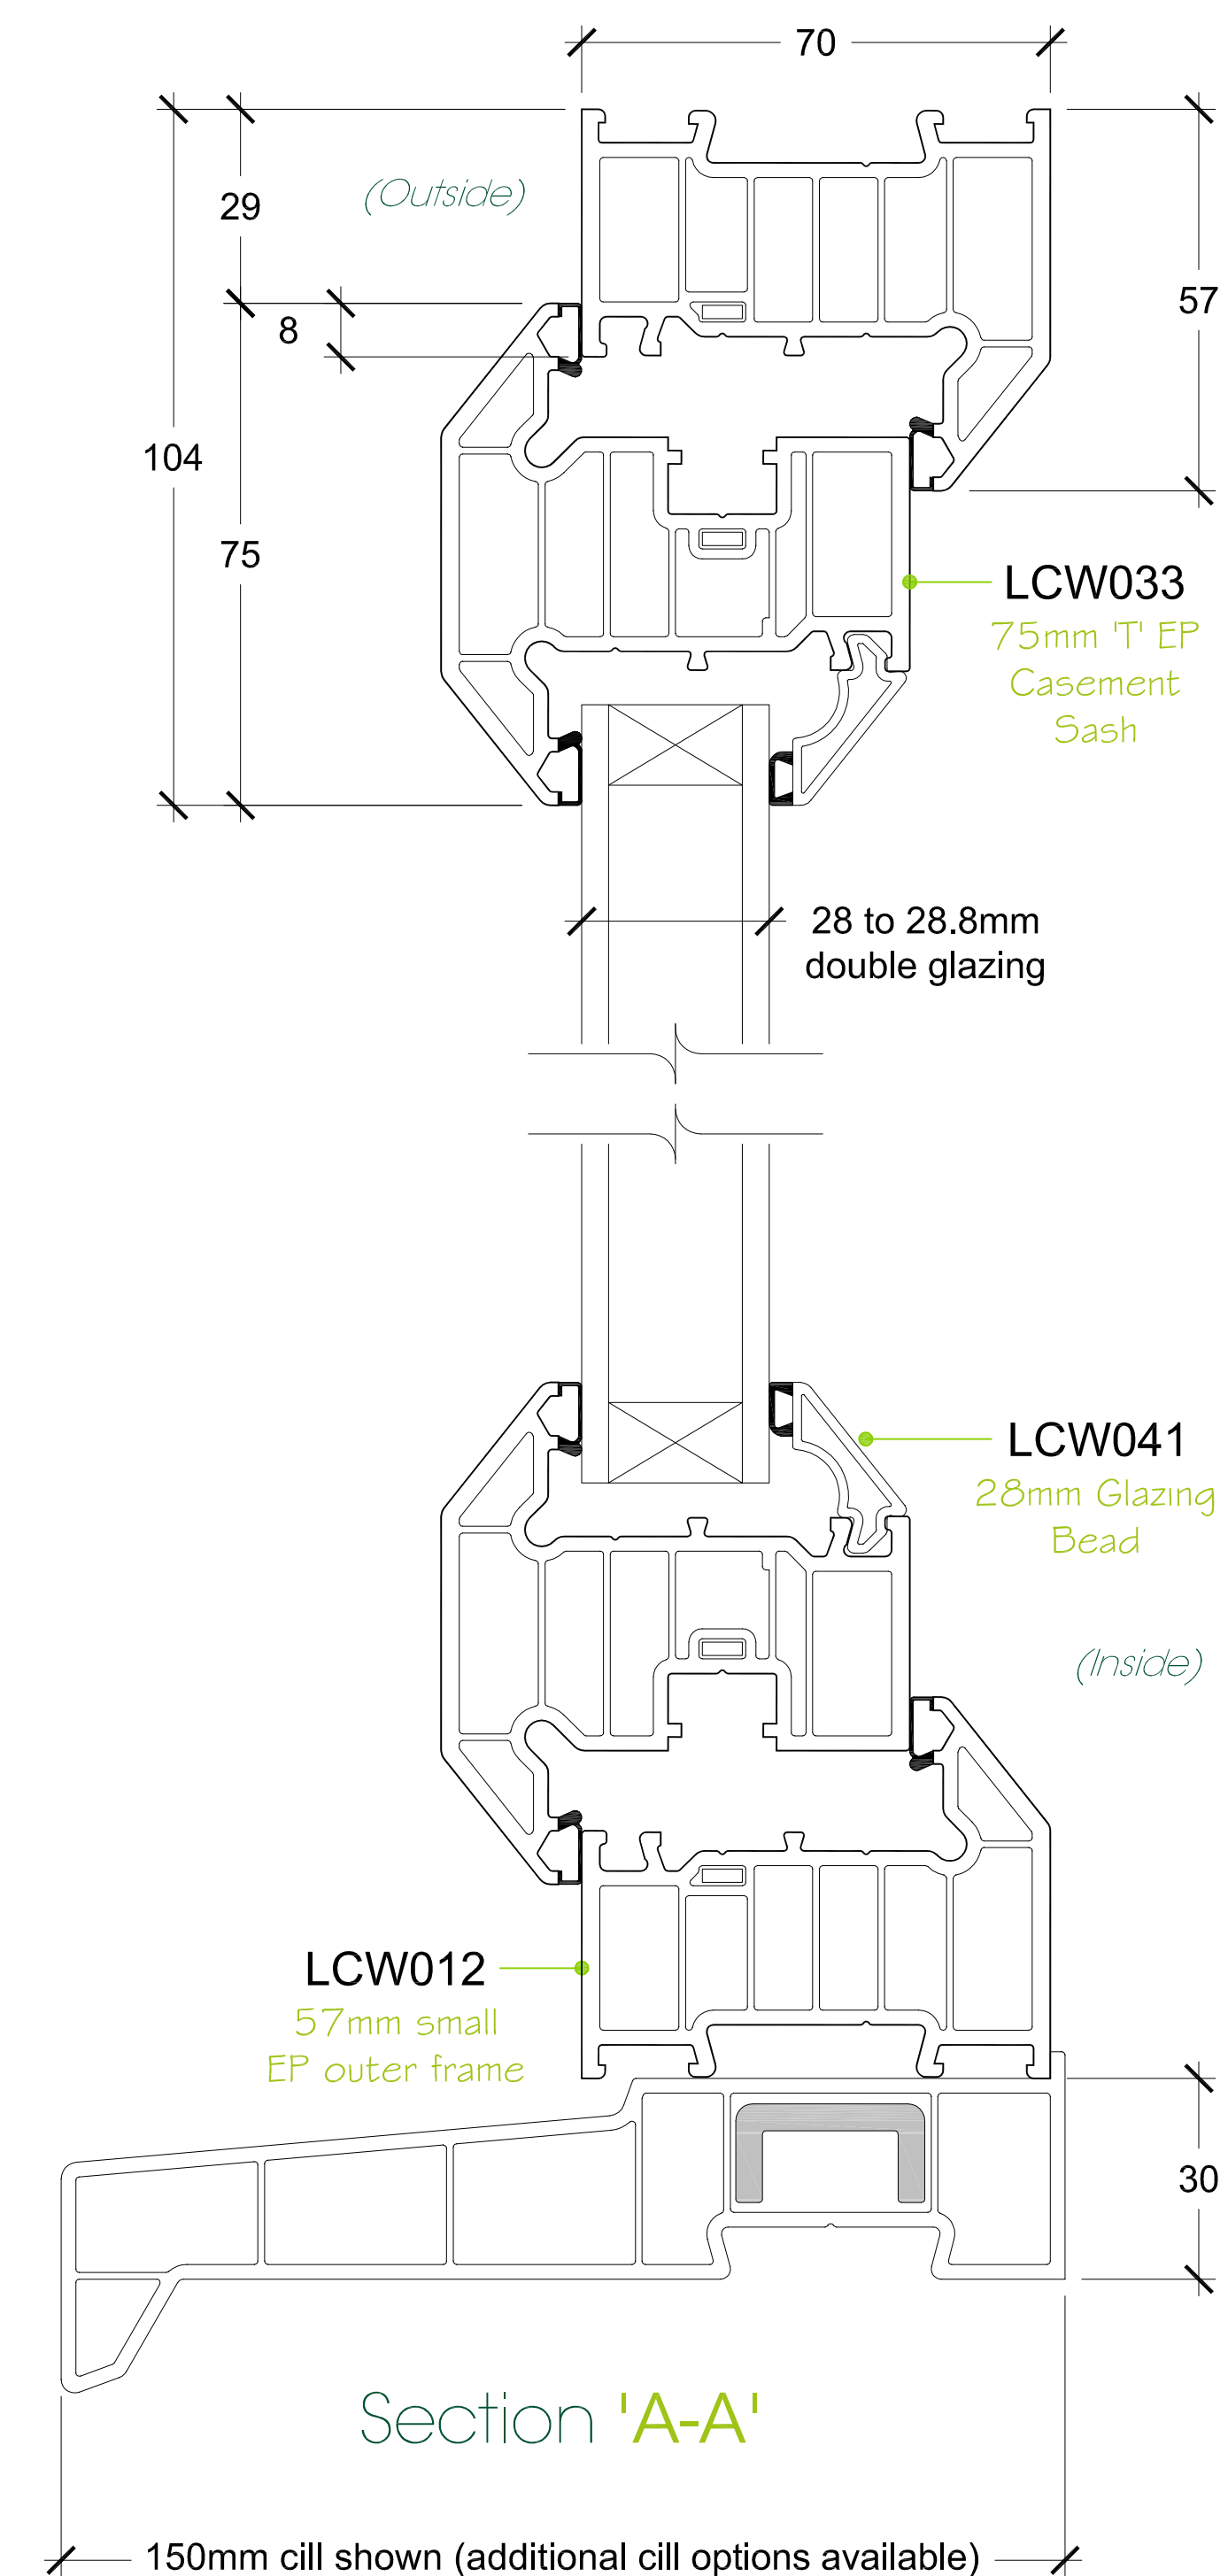

Additional Enhancements

