



Internally Glazed Chamfered French Door

The maximum sizes are based on 28mm 4-20-4 standard double glazed units within frames manufactured to the reinforcement guidelines.

Maximum Sizes for
French door - (sash size):
998 w x 2146 h, max sash weight = 42.8kg

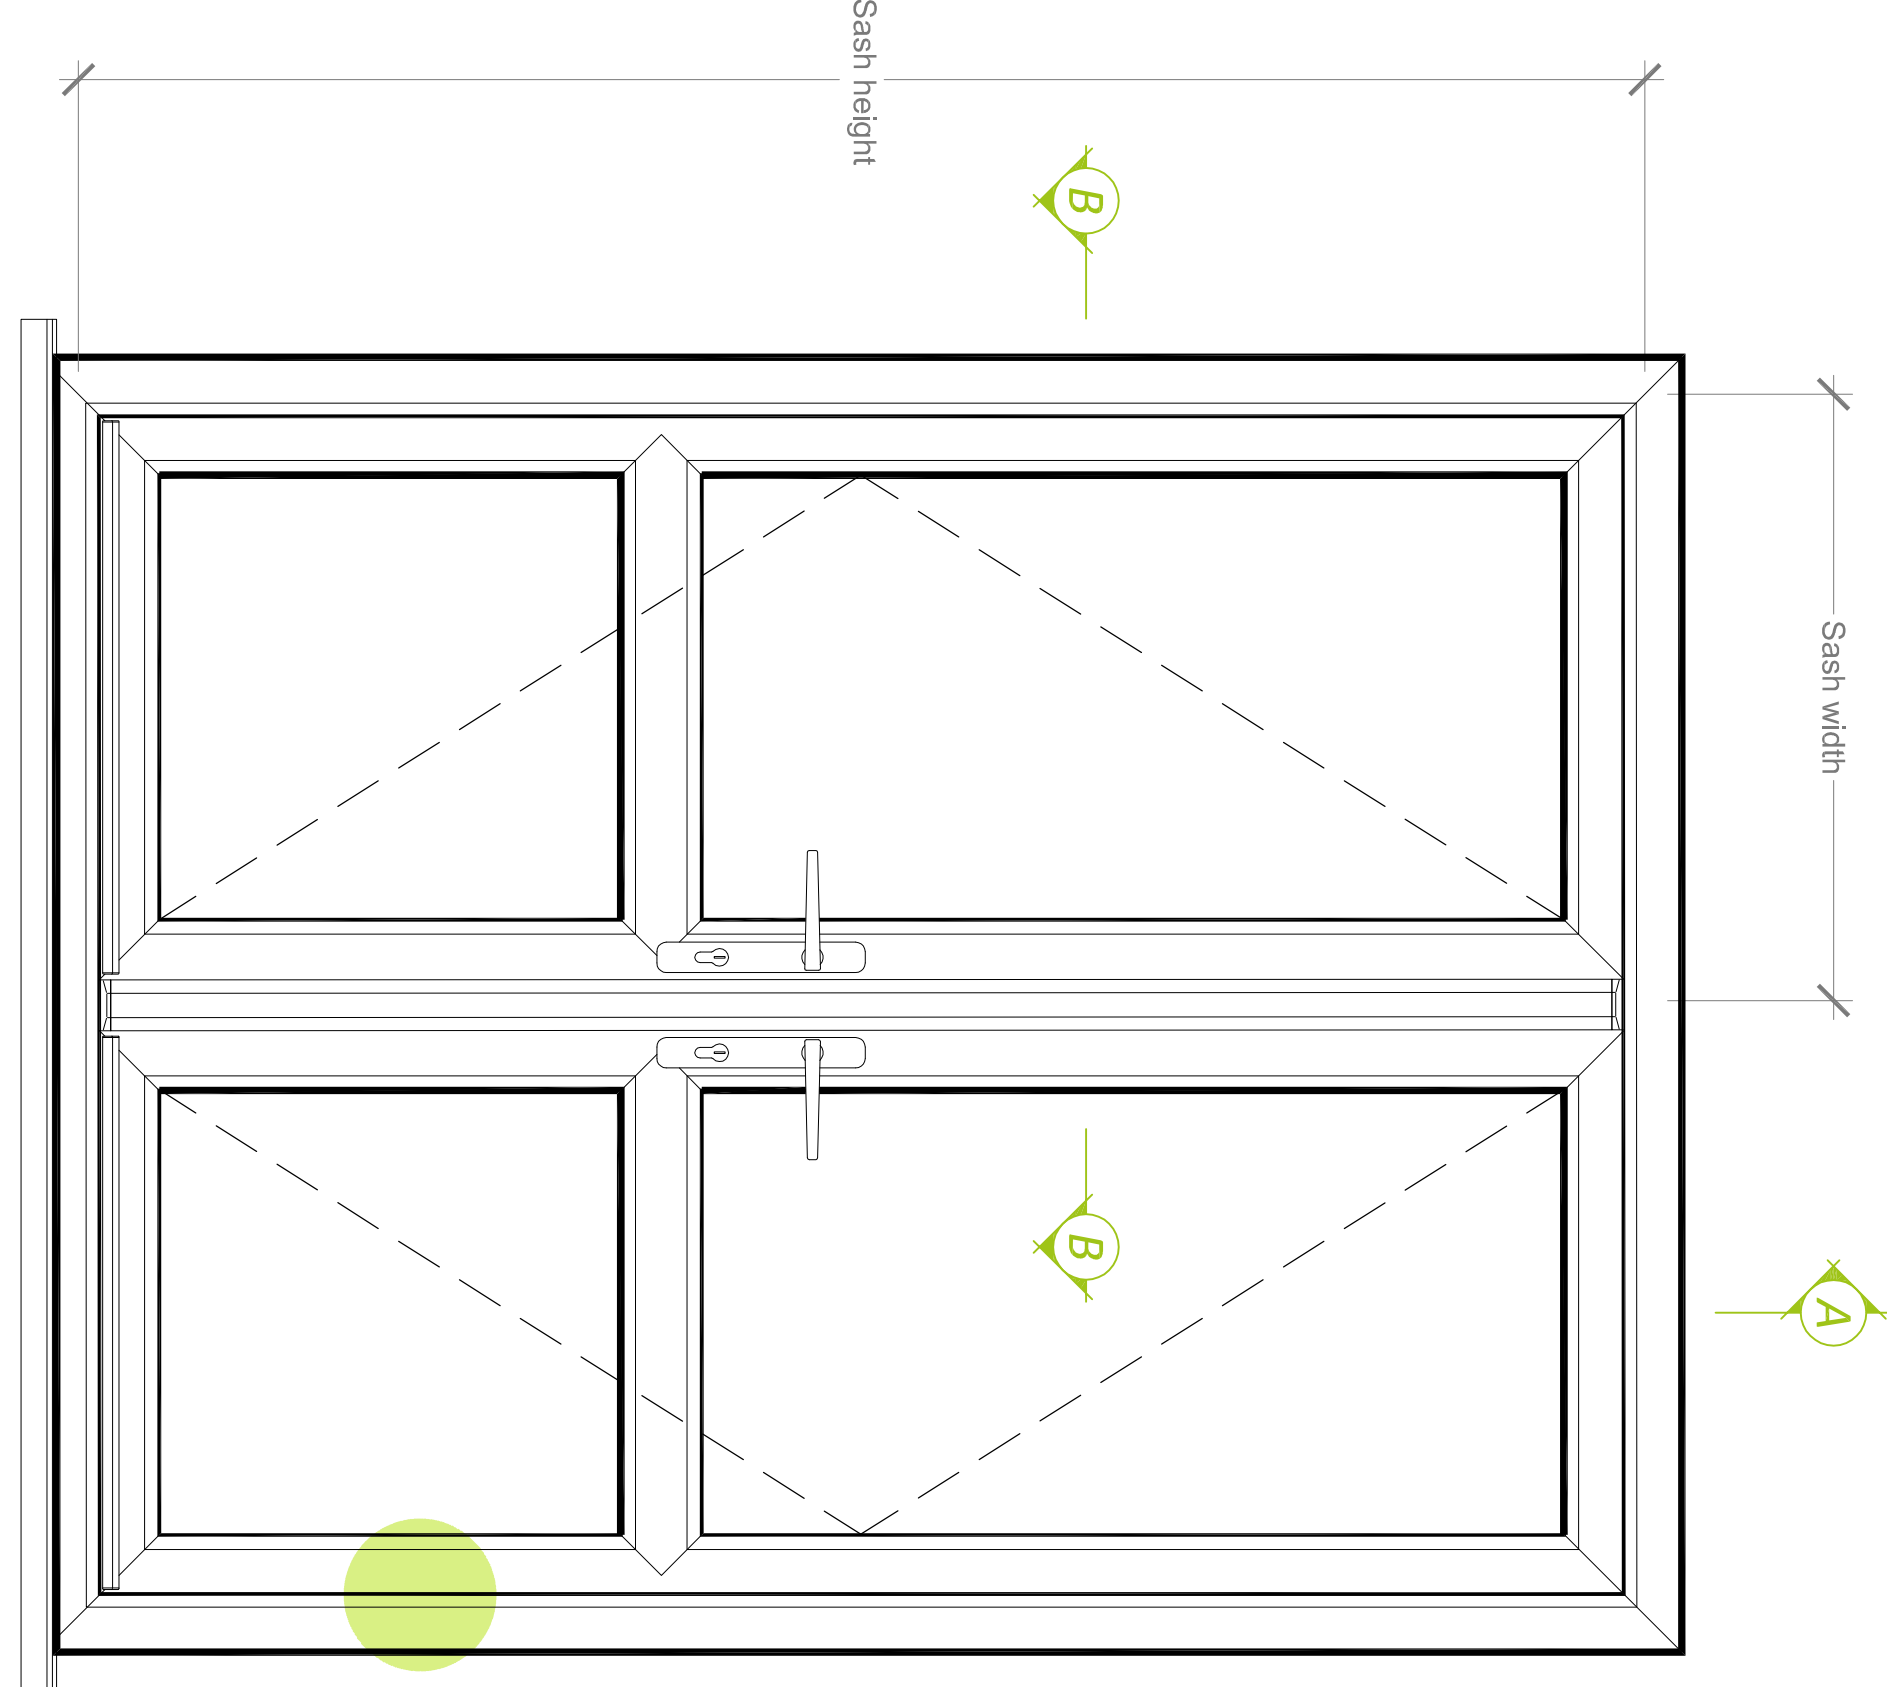


Typical Elevation
Viewed from Outside
Scale 1:10

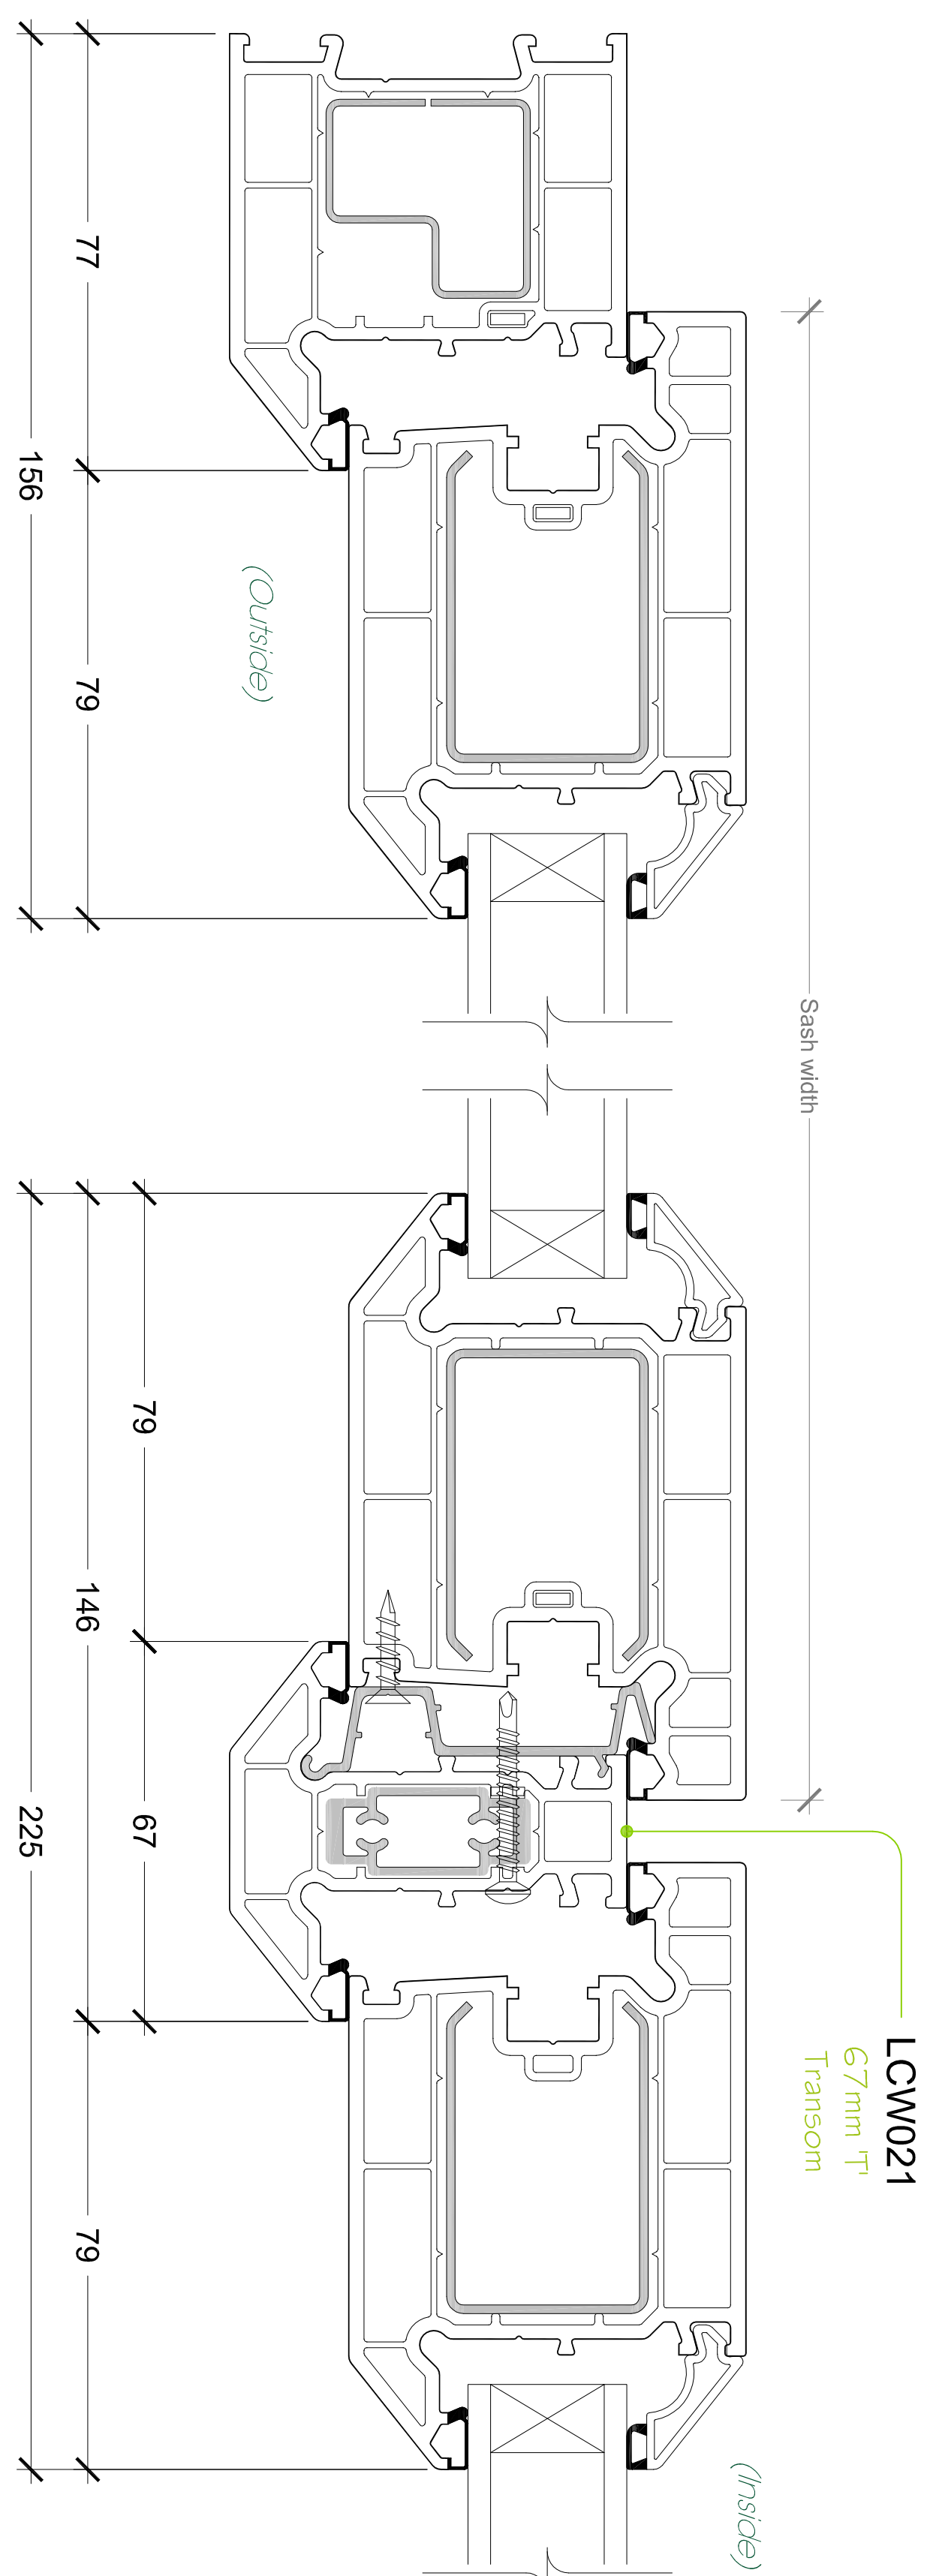


Section 'B-B'

Finished frame sizes are subject to size, height of installation and geographical location.
For further guidance contact Linar's Design or Technical departments.


Kitemark		KM522040	
In respect of:			
BS EN 12608 / PAS24			
PVCU Profile -			
Enhanced Security Doors System Supplier	Door Leaf	1000	2150
	Overall Doorset	2525	2200
	Sideight	400	2250
		4	4
		2A	2A
		4	A3
		2A	A3
			1200
			1200
			1200

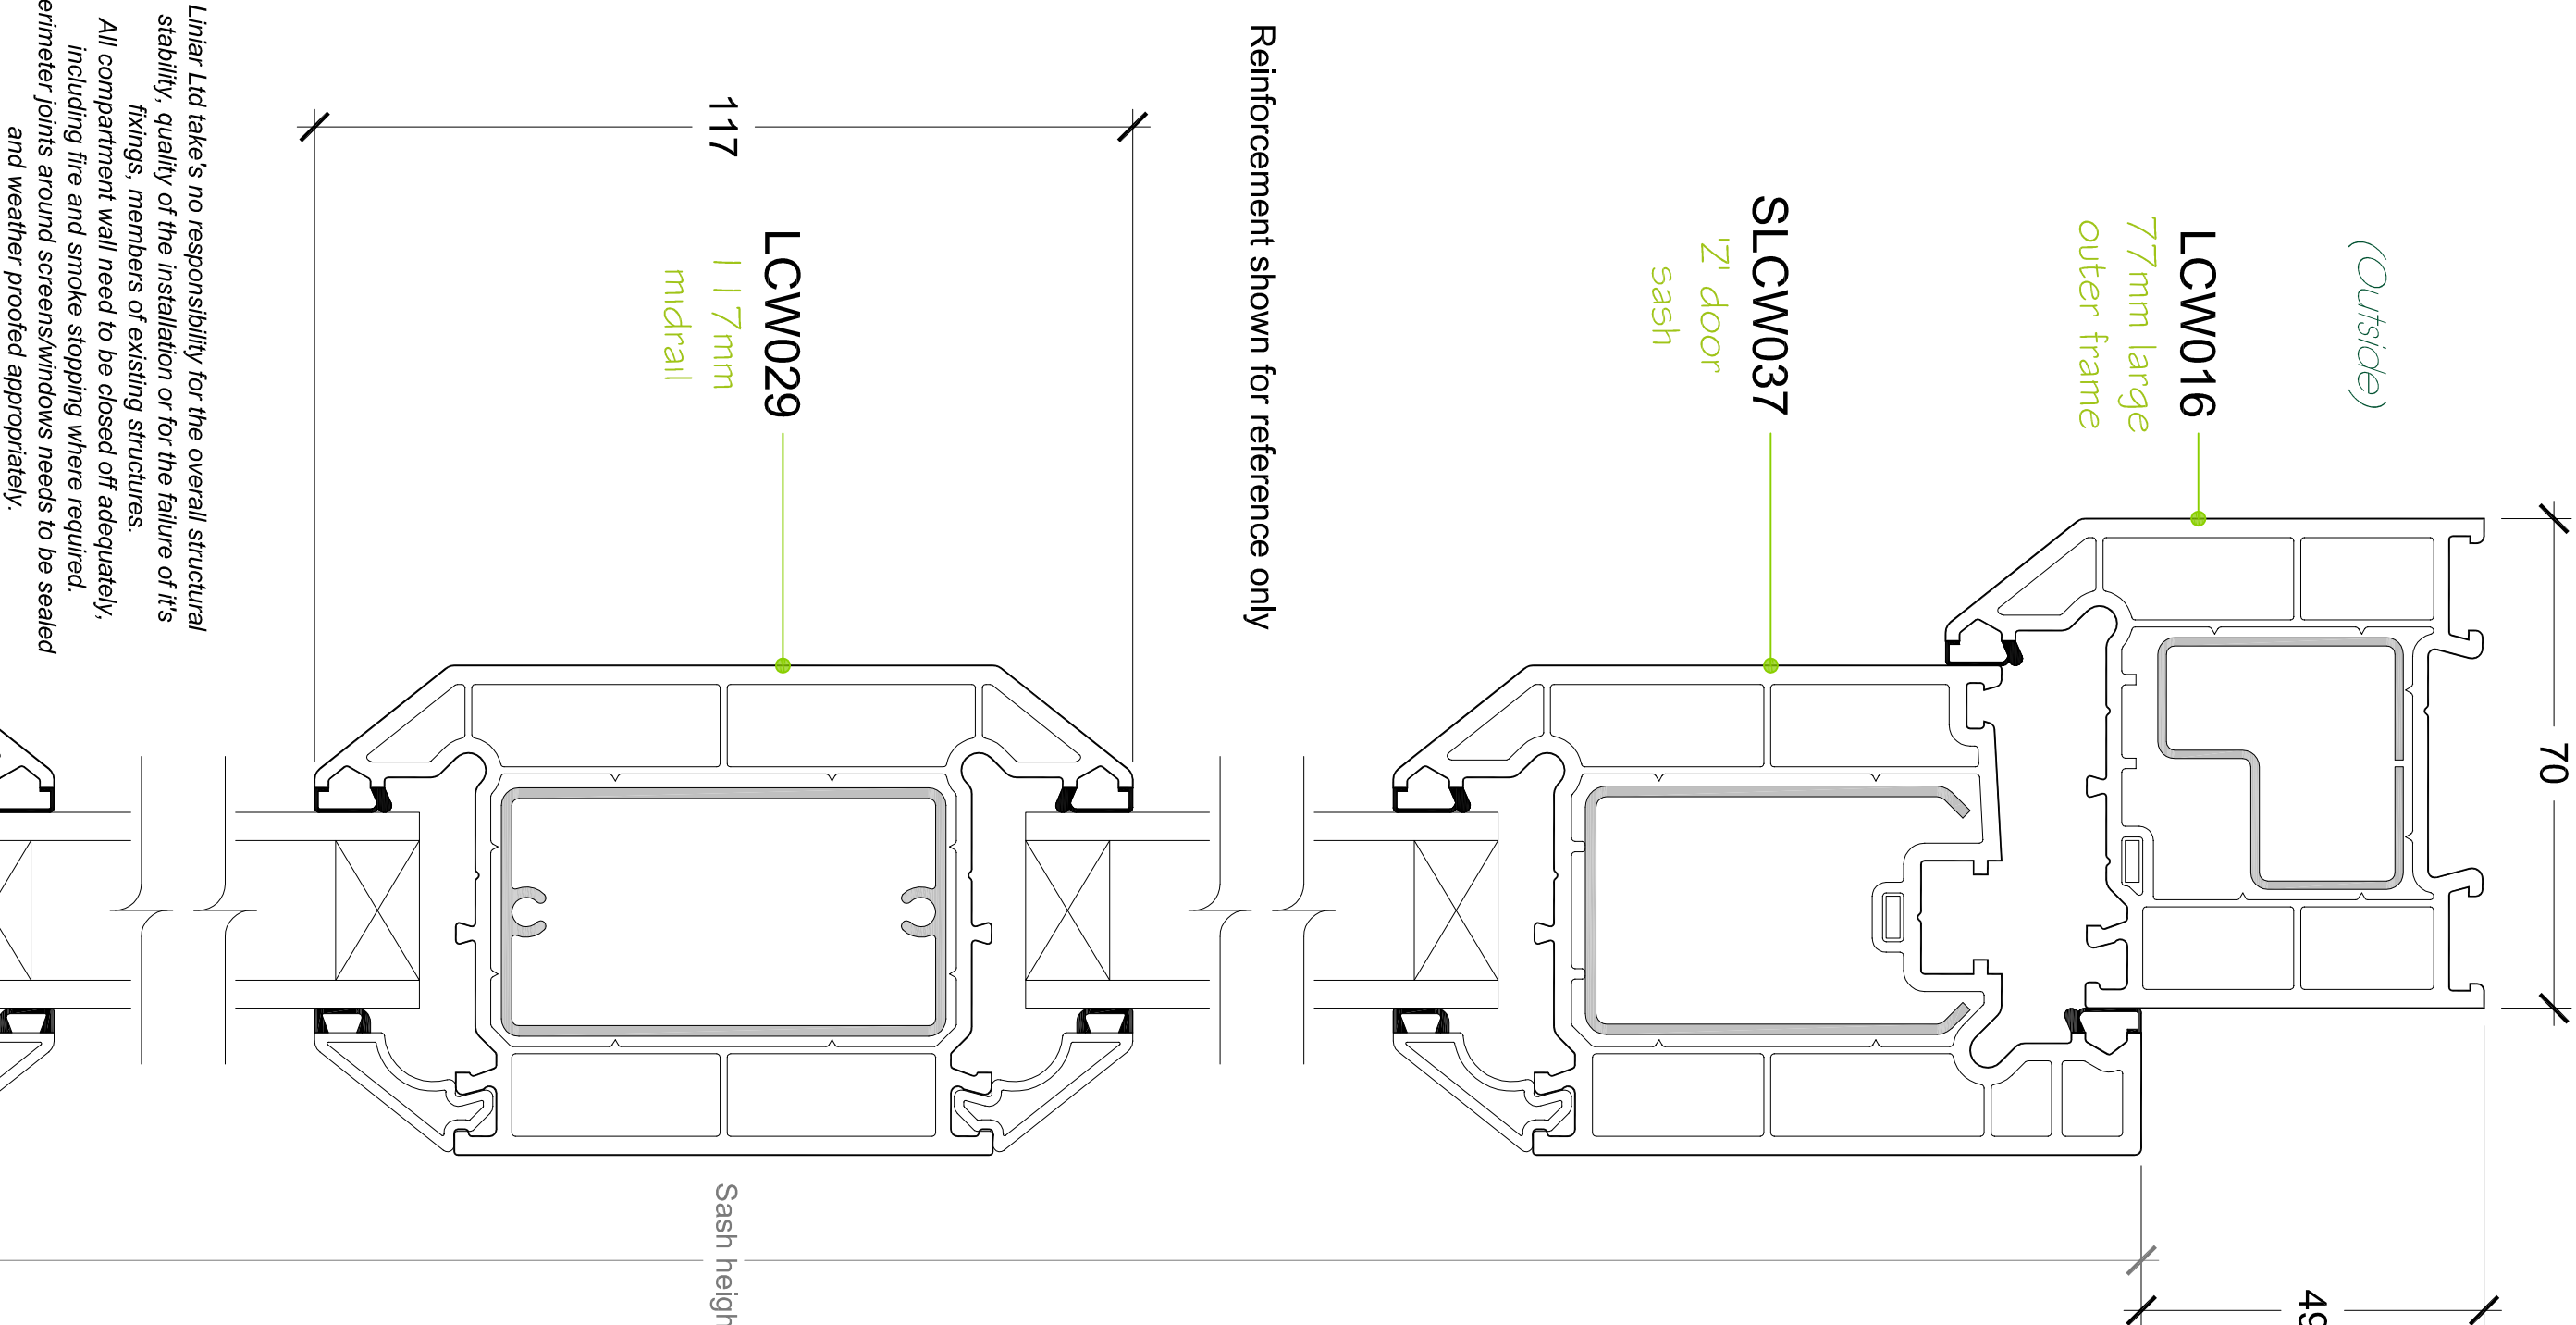

Linar Ltd takes no responsibility for the overall structural stability, quality of the installation or for the failure of its fixings, members of existing structures.
All compartment walls need to be closed off adequately, including fire and smoke stopping where required.
Perimeter joints around screens/windows needs to be sealed and weather proofed appropriately.


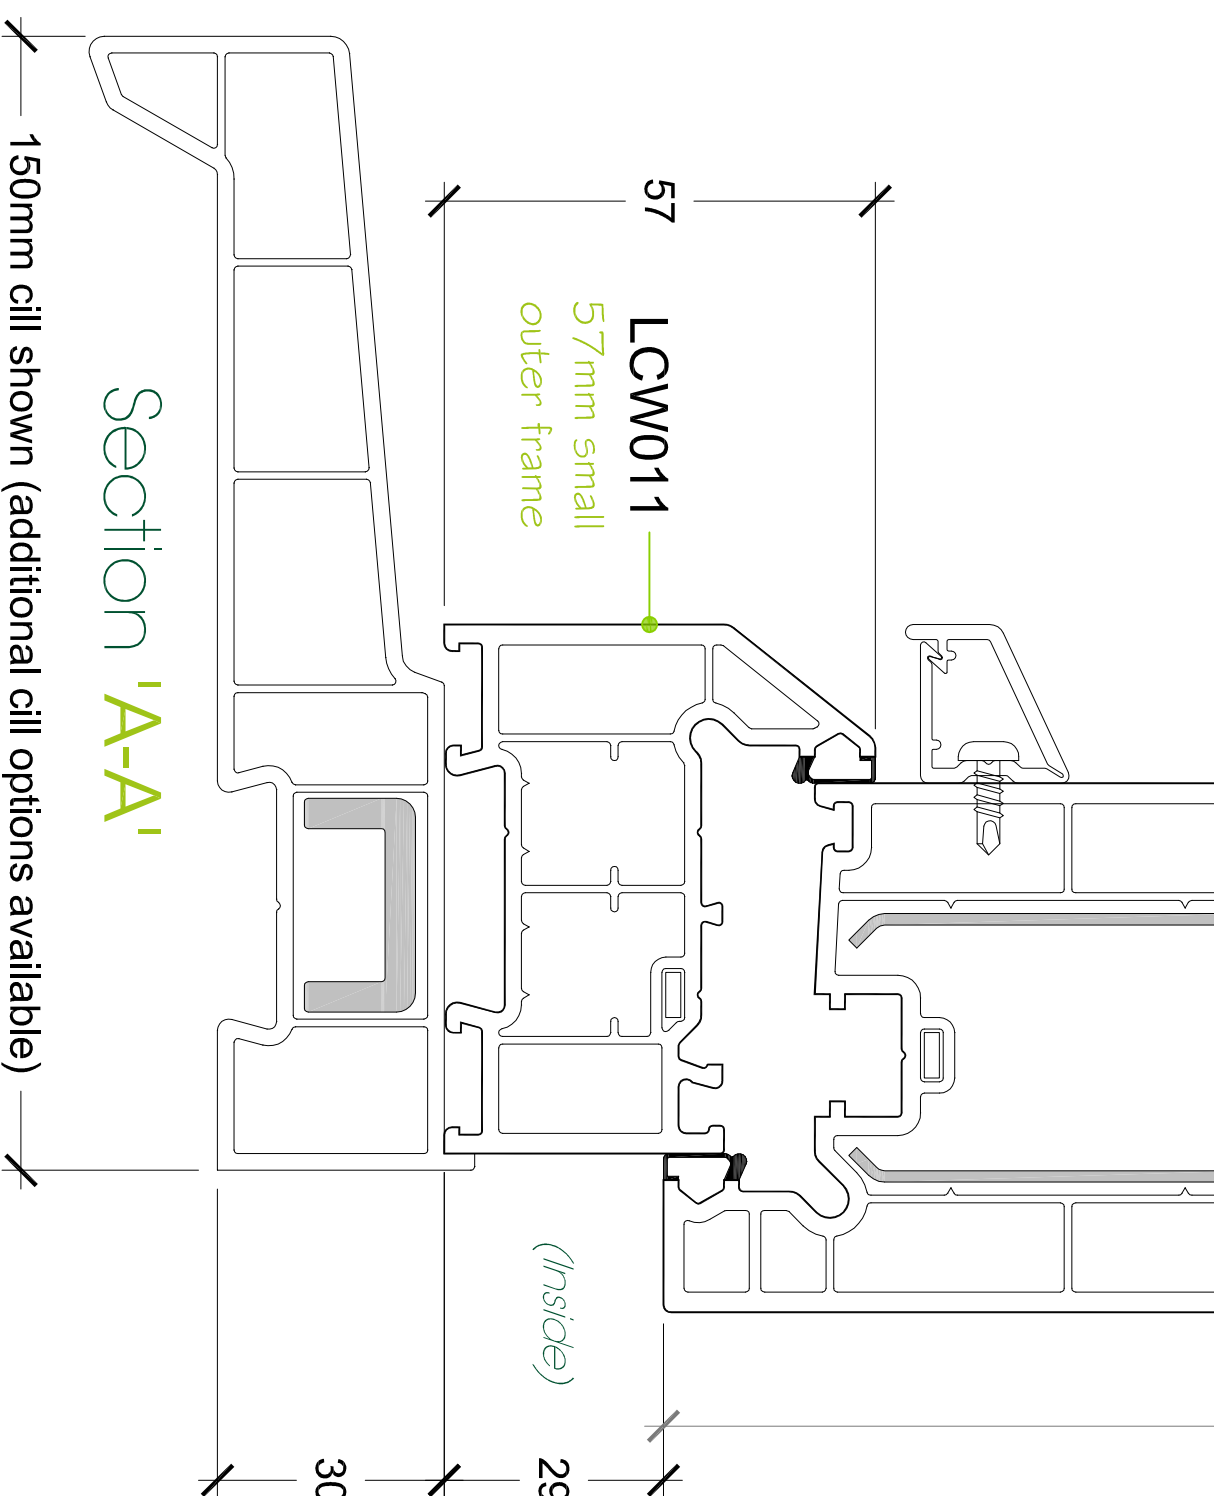


Alternative Threshold Options

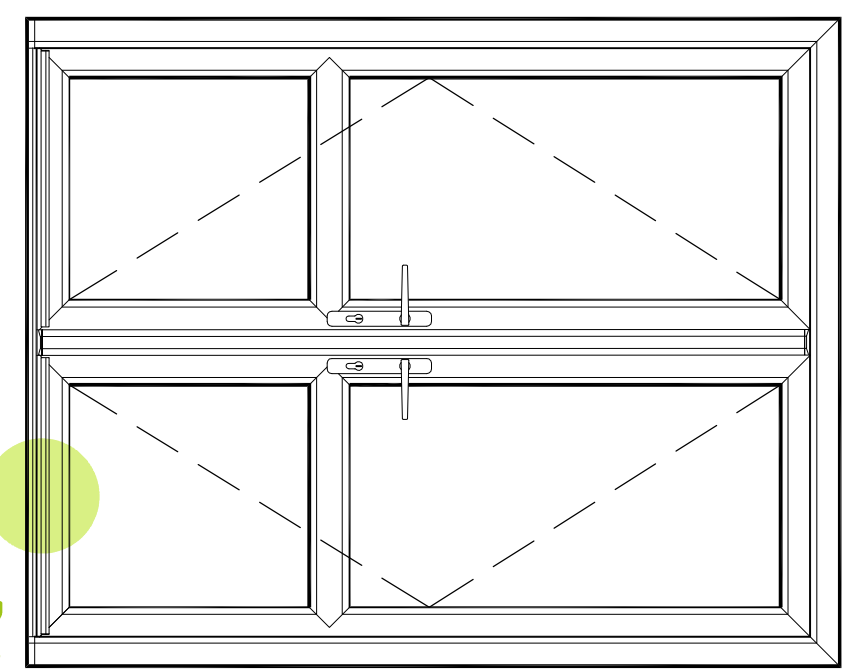


Scale 1:20

Detail 'D'

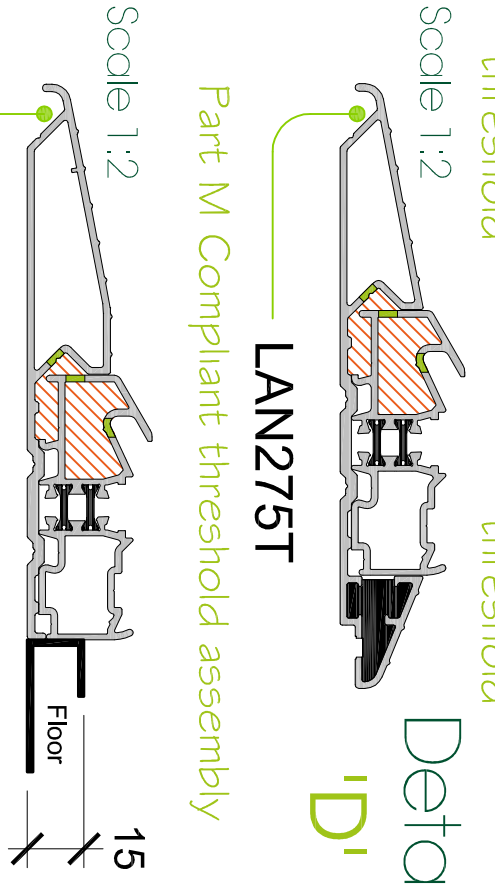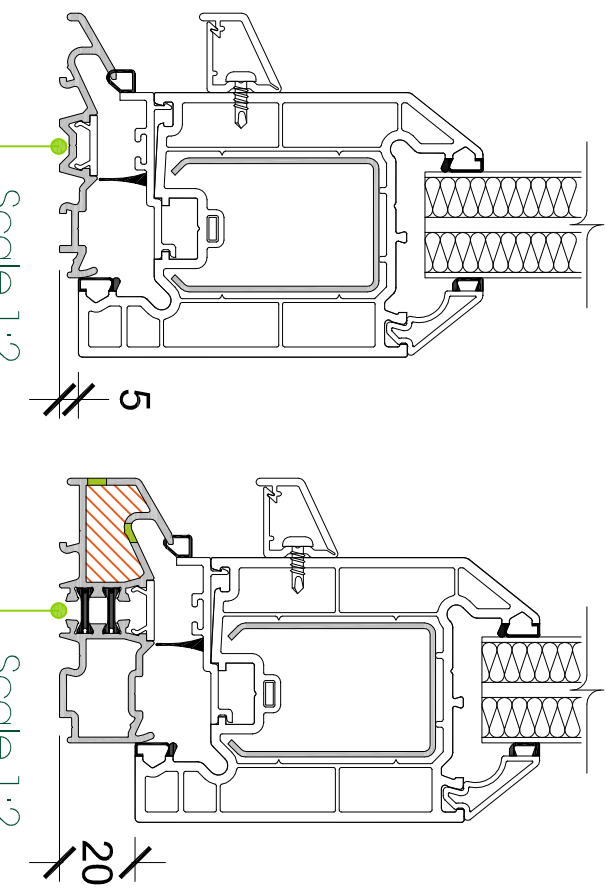

Alternative Bead Options Triple glazing

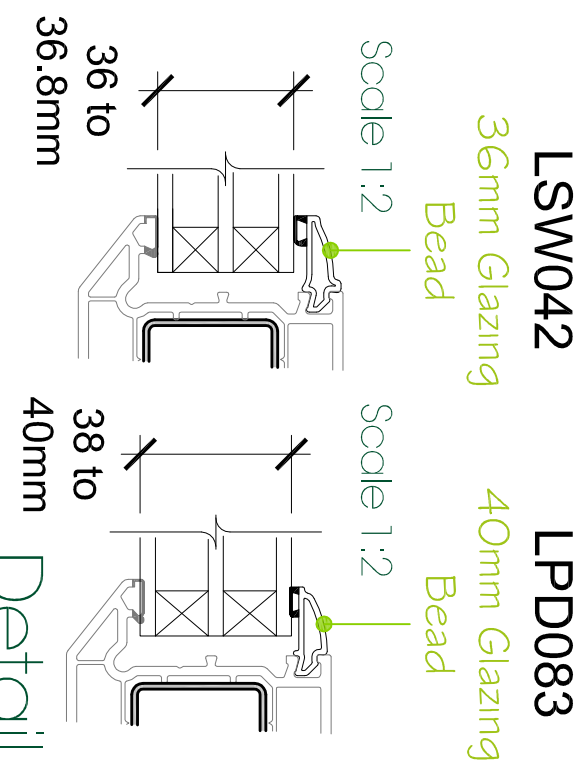

Additional Enhancements

