


Internally Glazed Chamfered French Door with Energy Plus frames


The maximum sizes are based on 28mm 4-20-4 standard double glazed units within frames manufactured to the reinforcement guidelines.

**Maximum Sizes for
French door - (sash size):**
998 w x 2146 h, **max sash weight = 42.8kg**

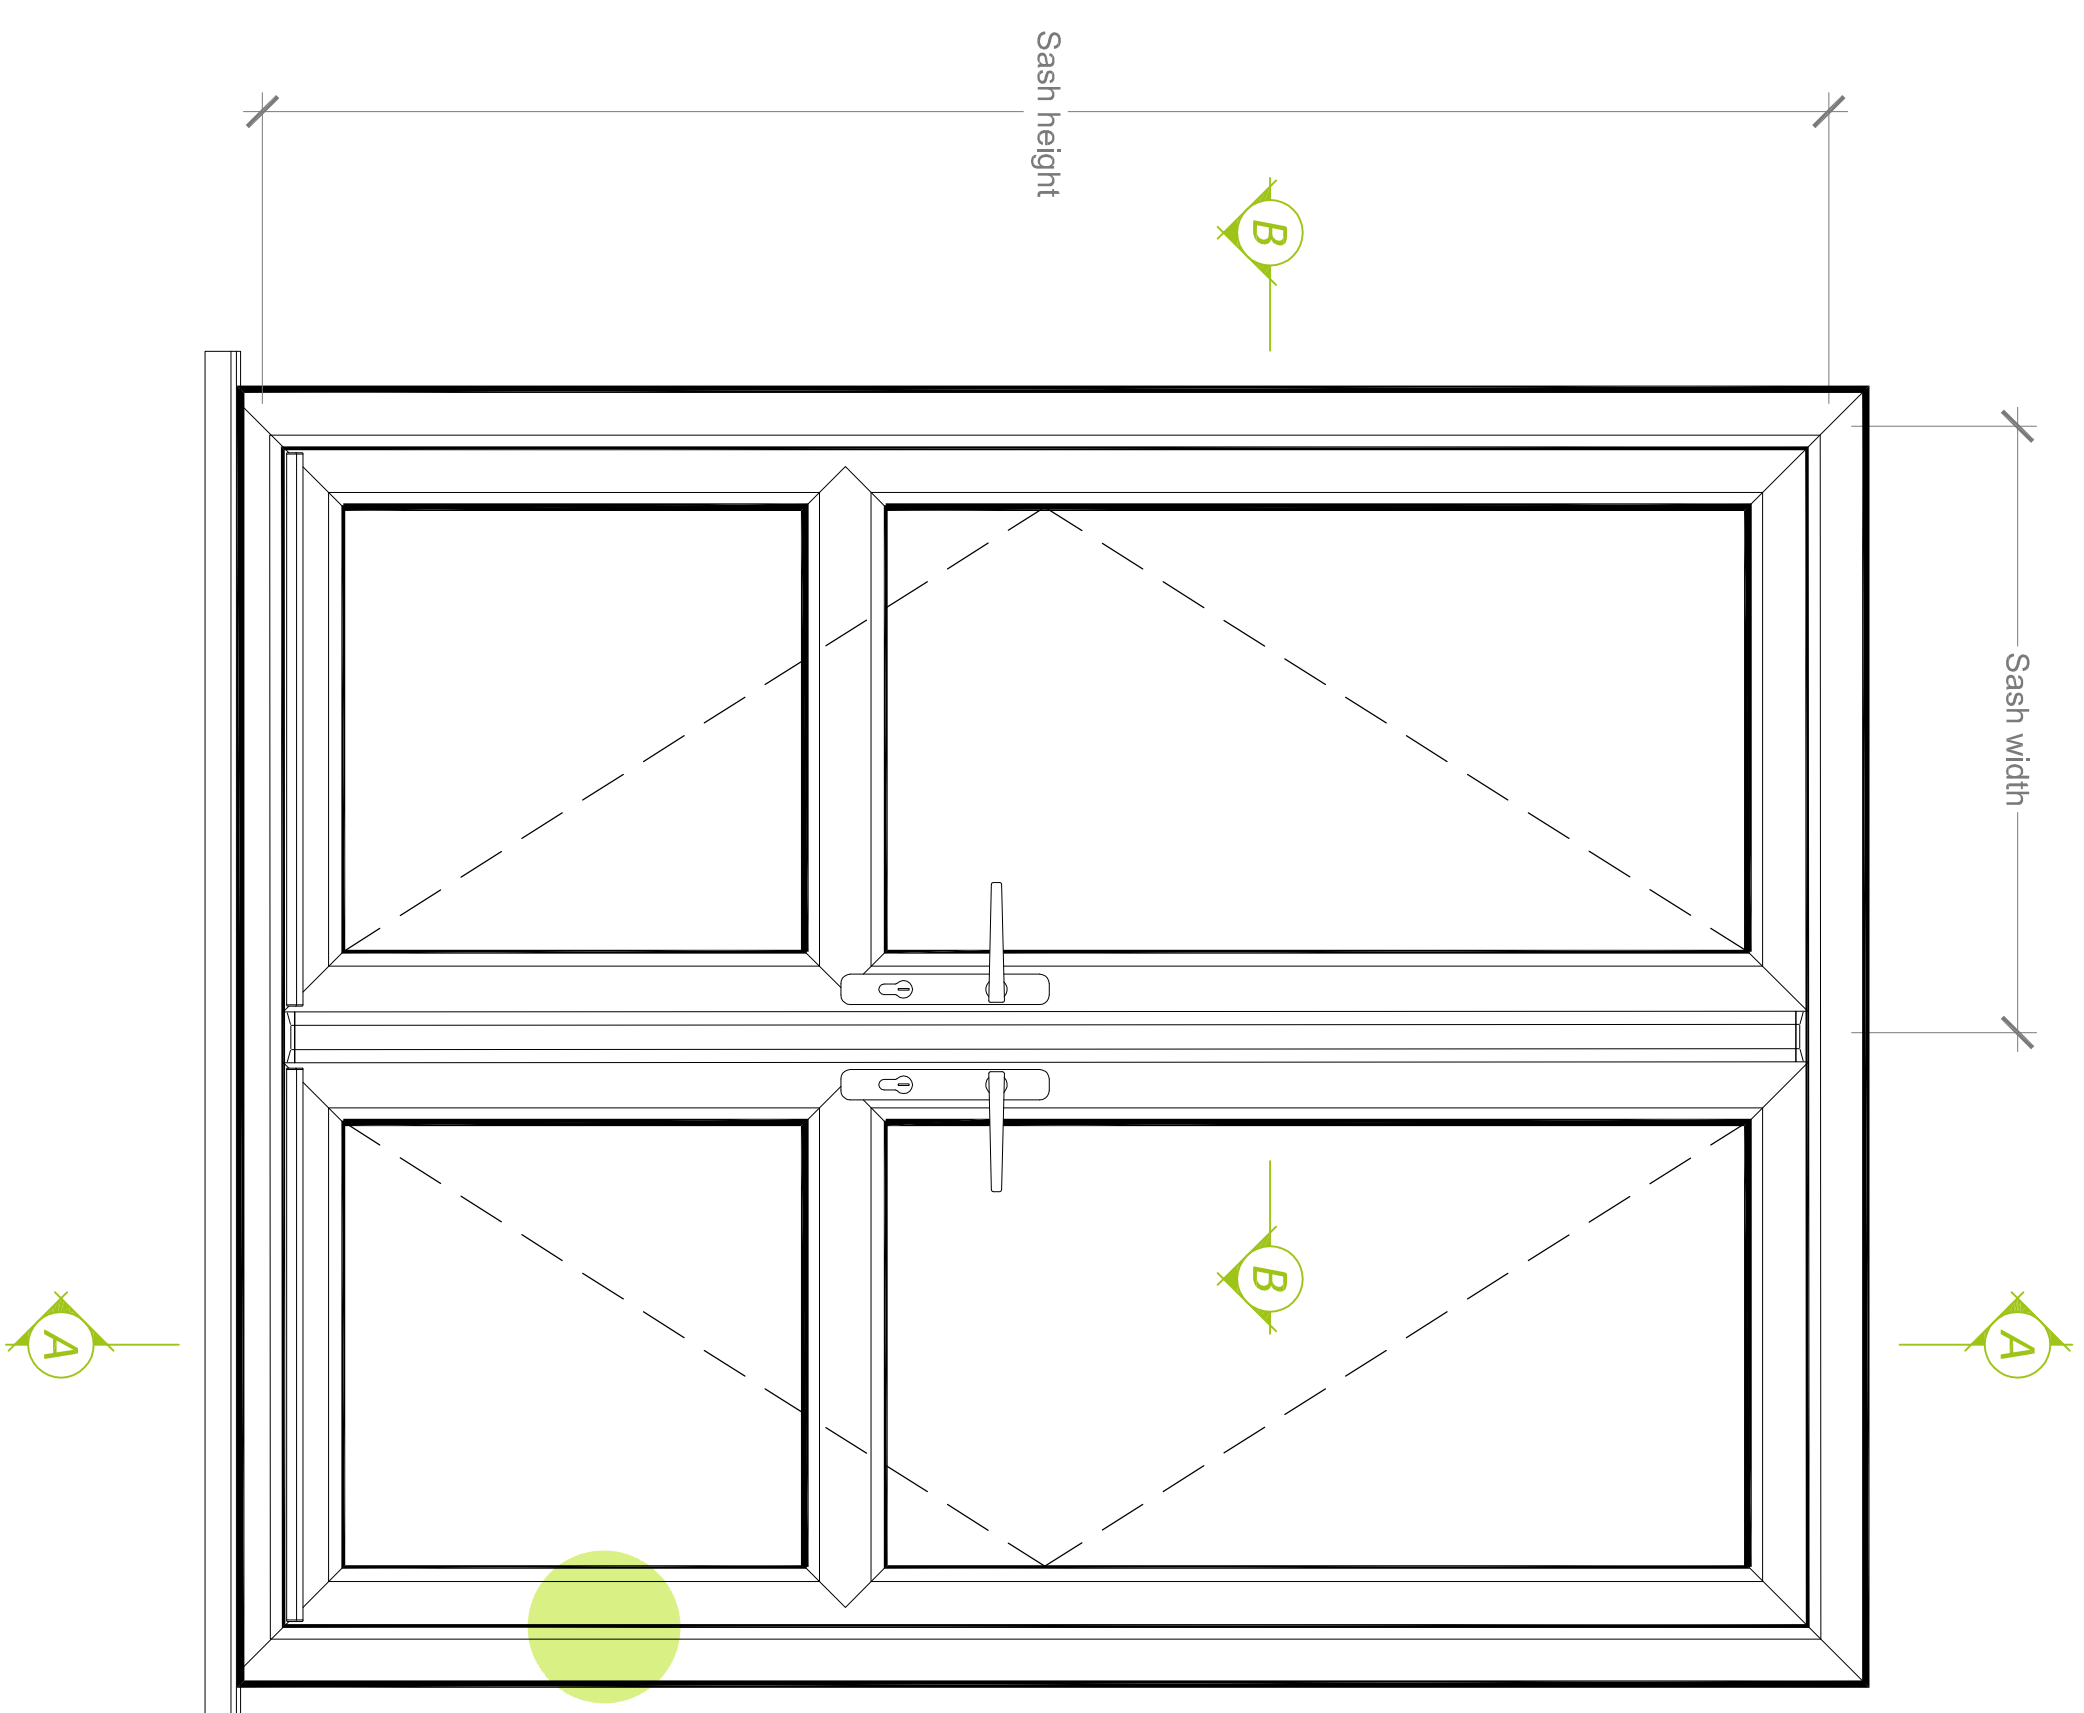


Typical Elevation

Viewed from Outside
Scale 1:10

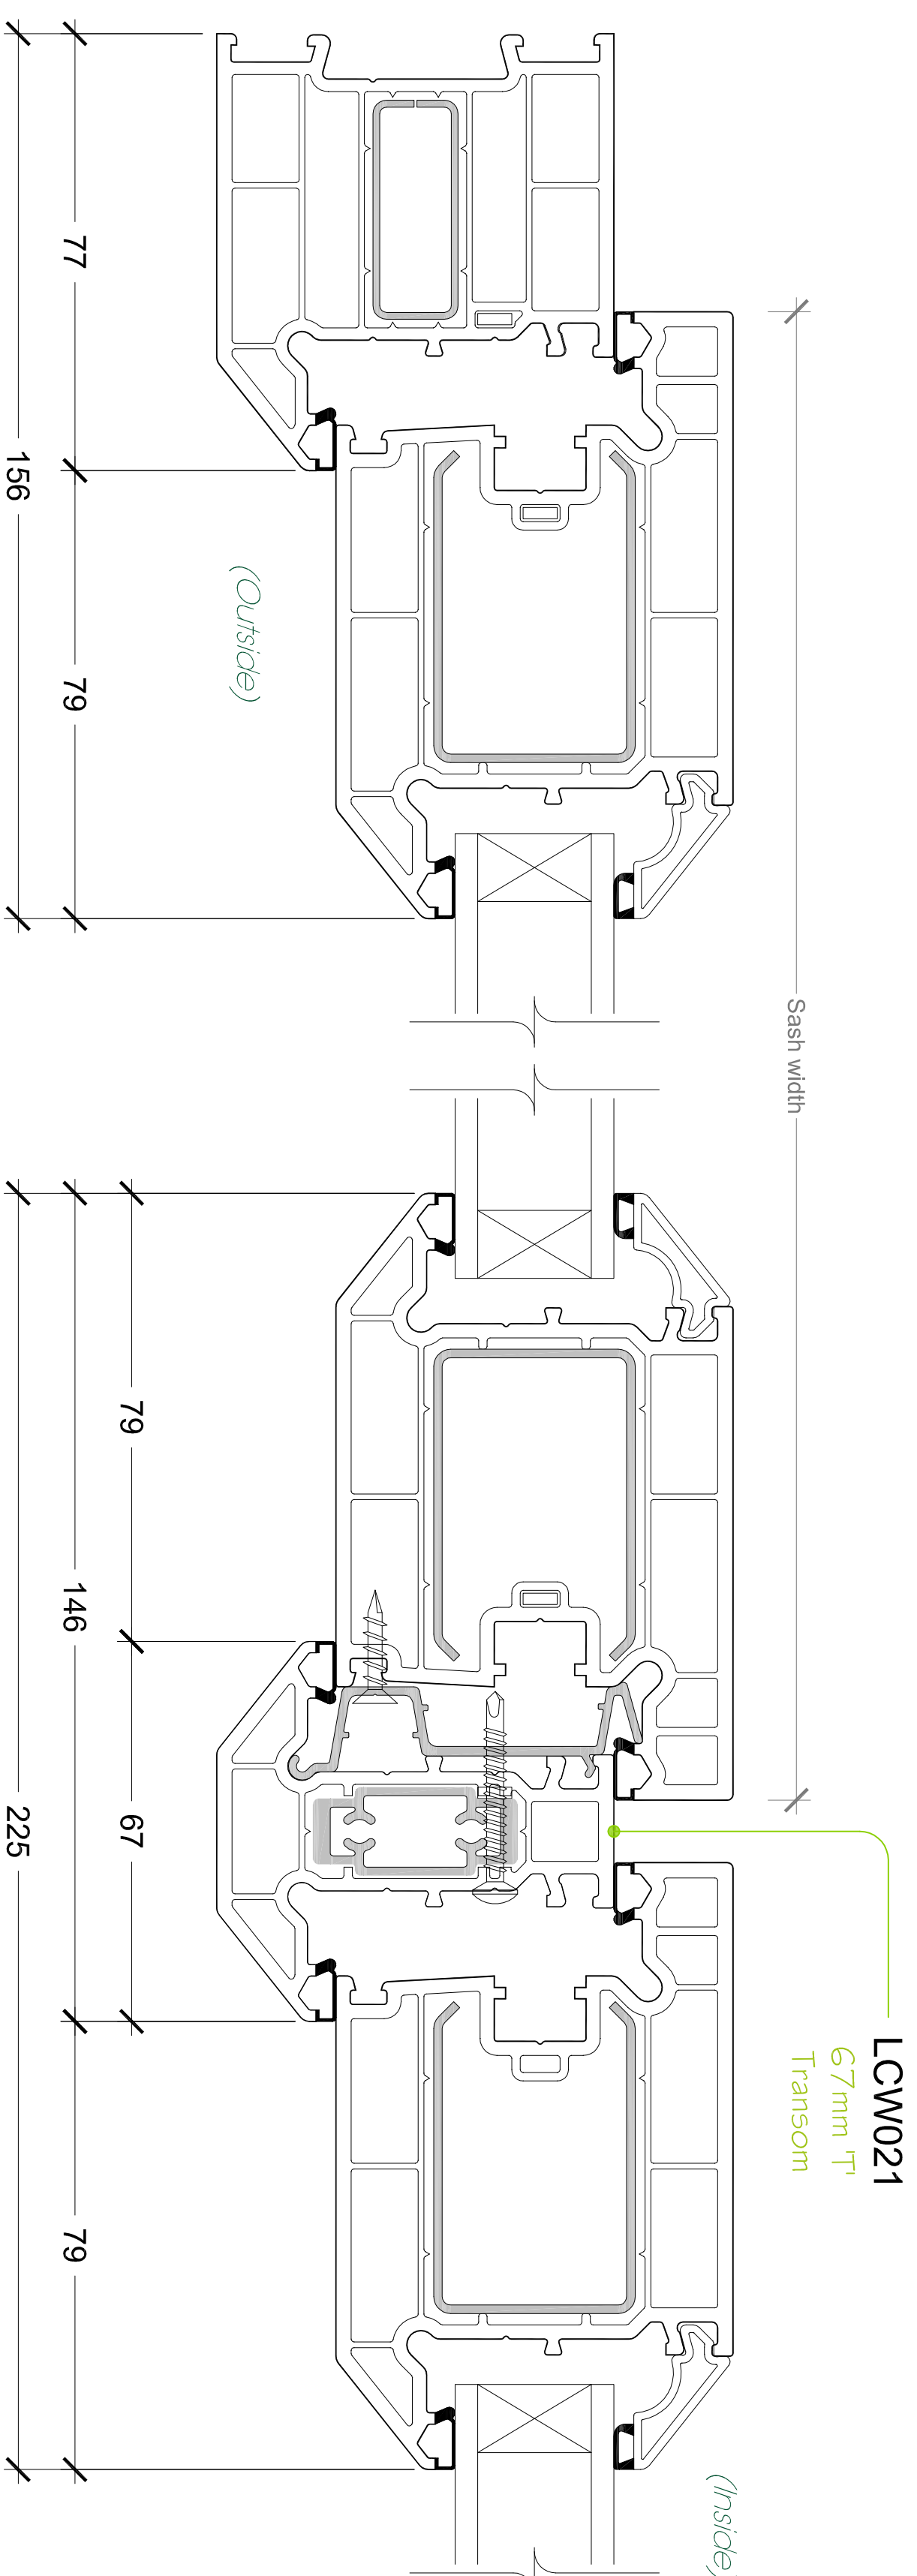


Section 'B-B'





Finished frame sizes are subject to size, height of installation and geographical location.
For further guidance contact Linar's Design or Technical departments.

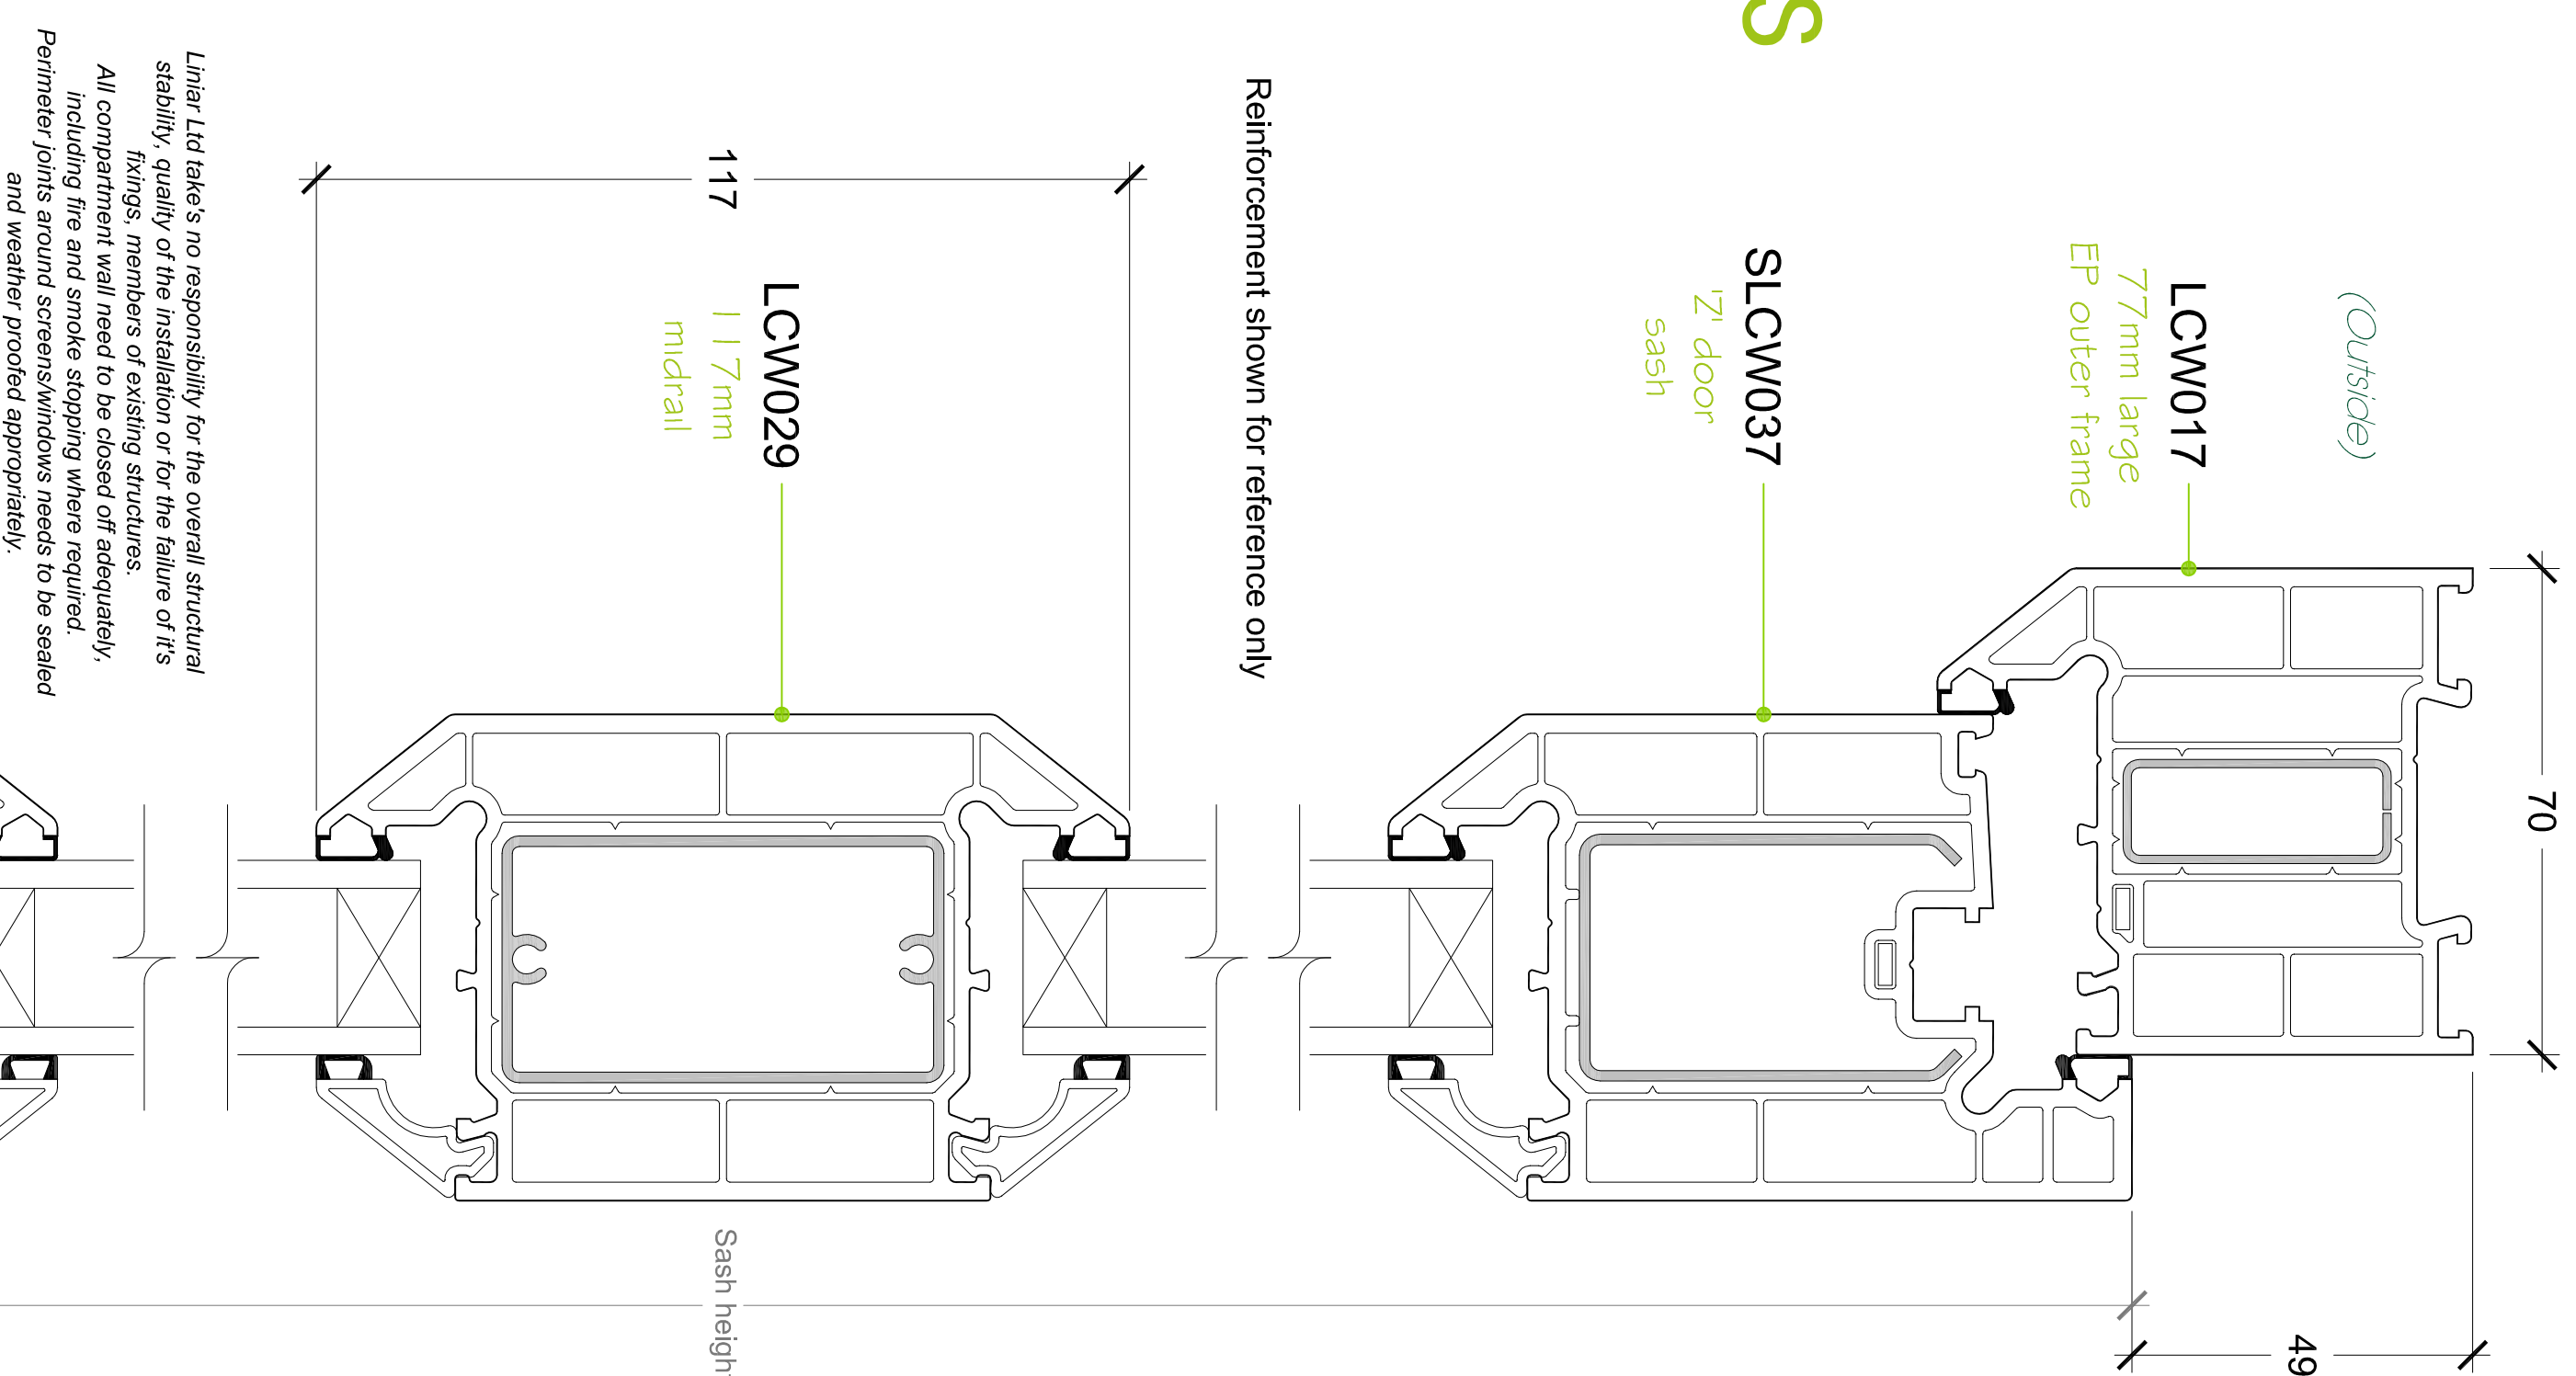[illegible]


Section 'A-A'

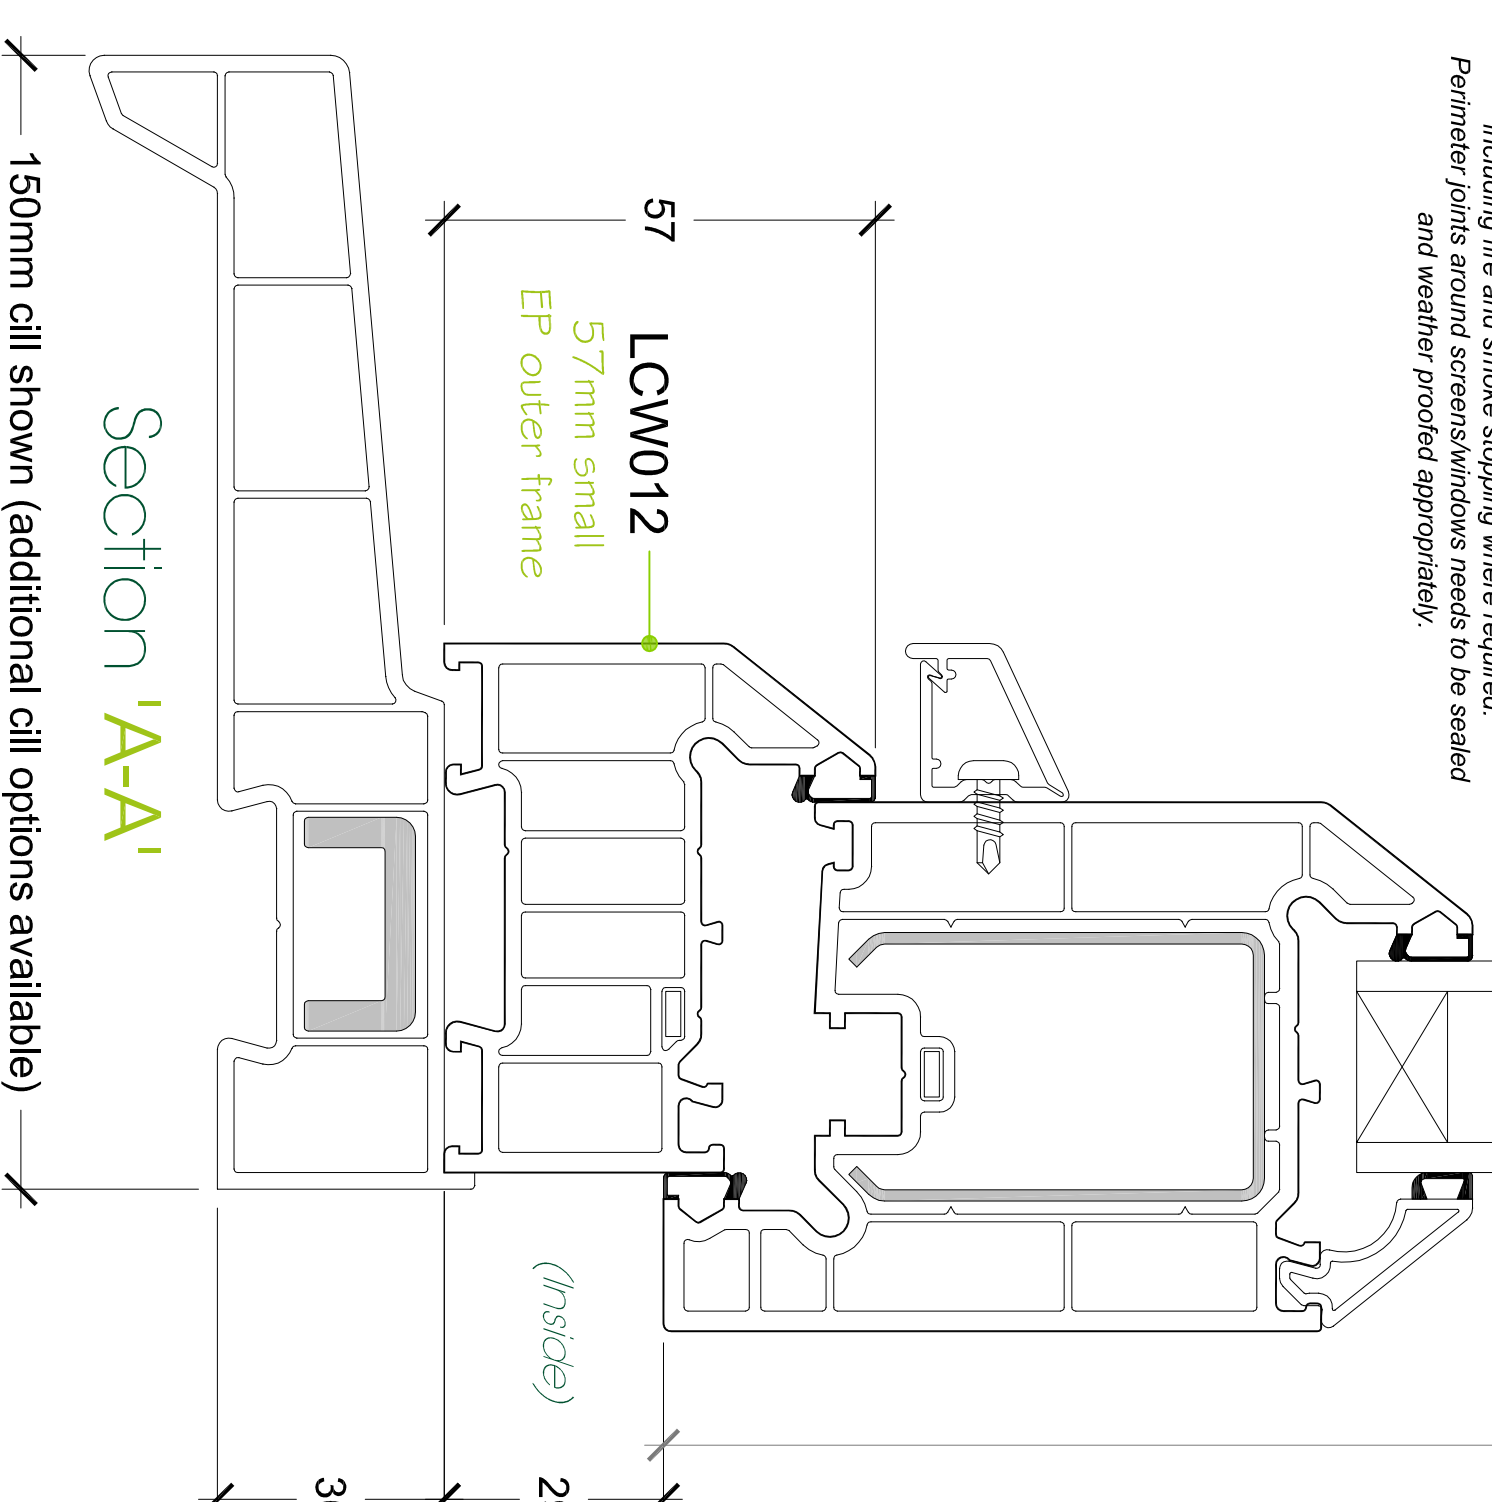

Alternative Threshold Options

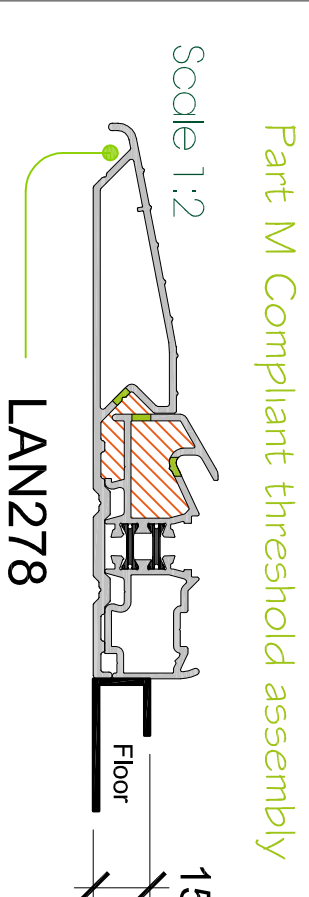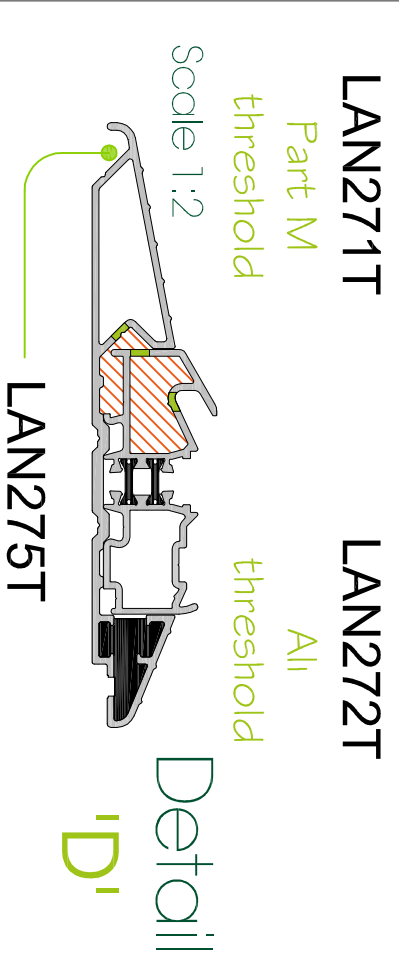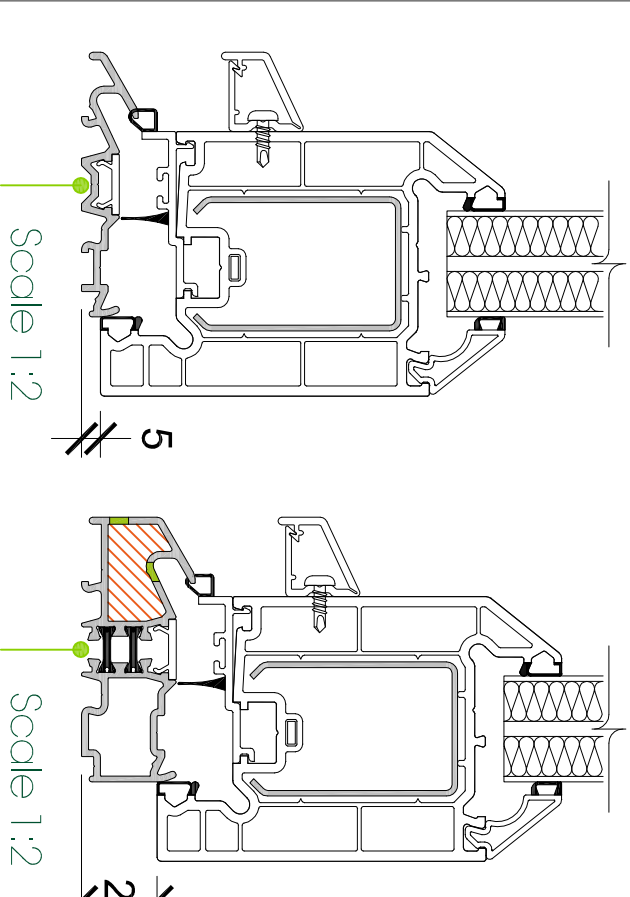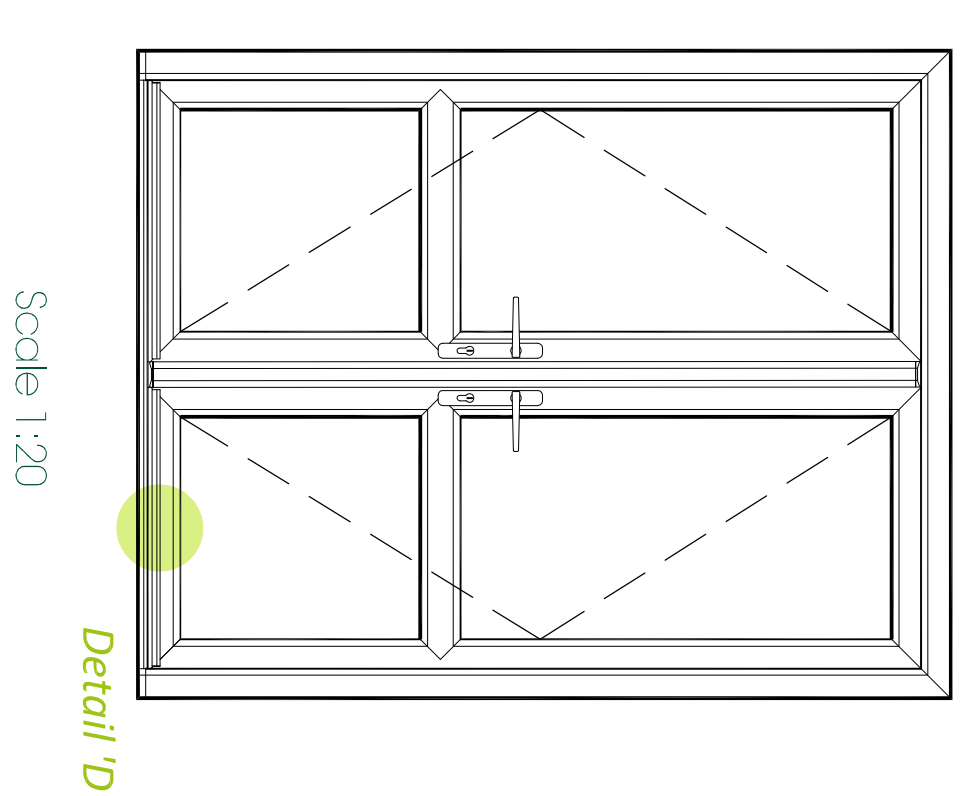

Part M Compliant threshold assembly Alternative Bead Options Triple glazing

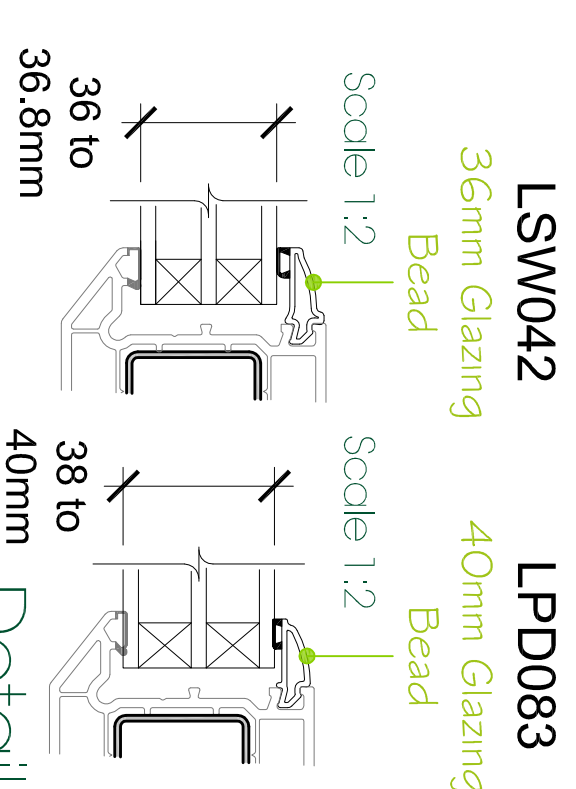

Additional Enhancements

