



Internally Glazed Chamfered French Door

The maximum sizes are based on 28mm 4-20-4 standard double glazed units within frames manufactured to the reinforcement guidelines.

Maximum Sizes for
French door - (sash size):
998 w x 2146 h, **max sash weight = 42.8kg**

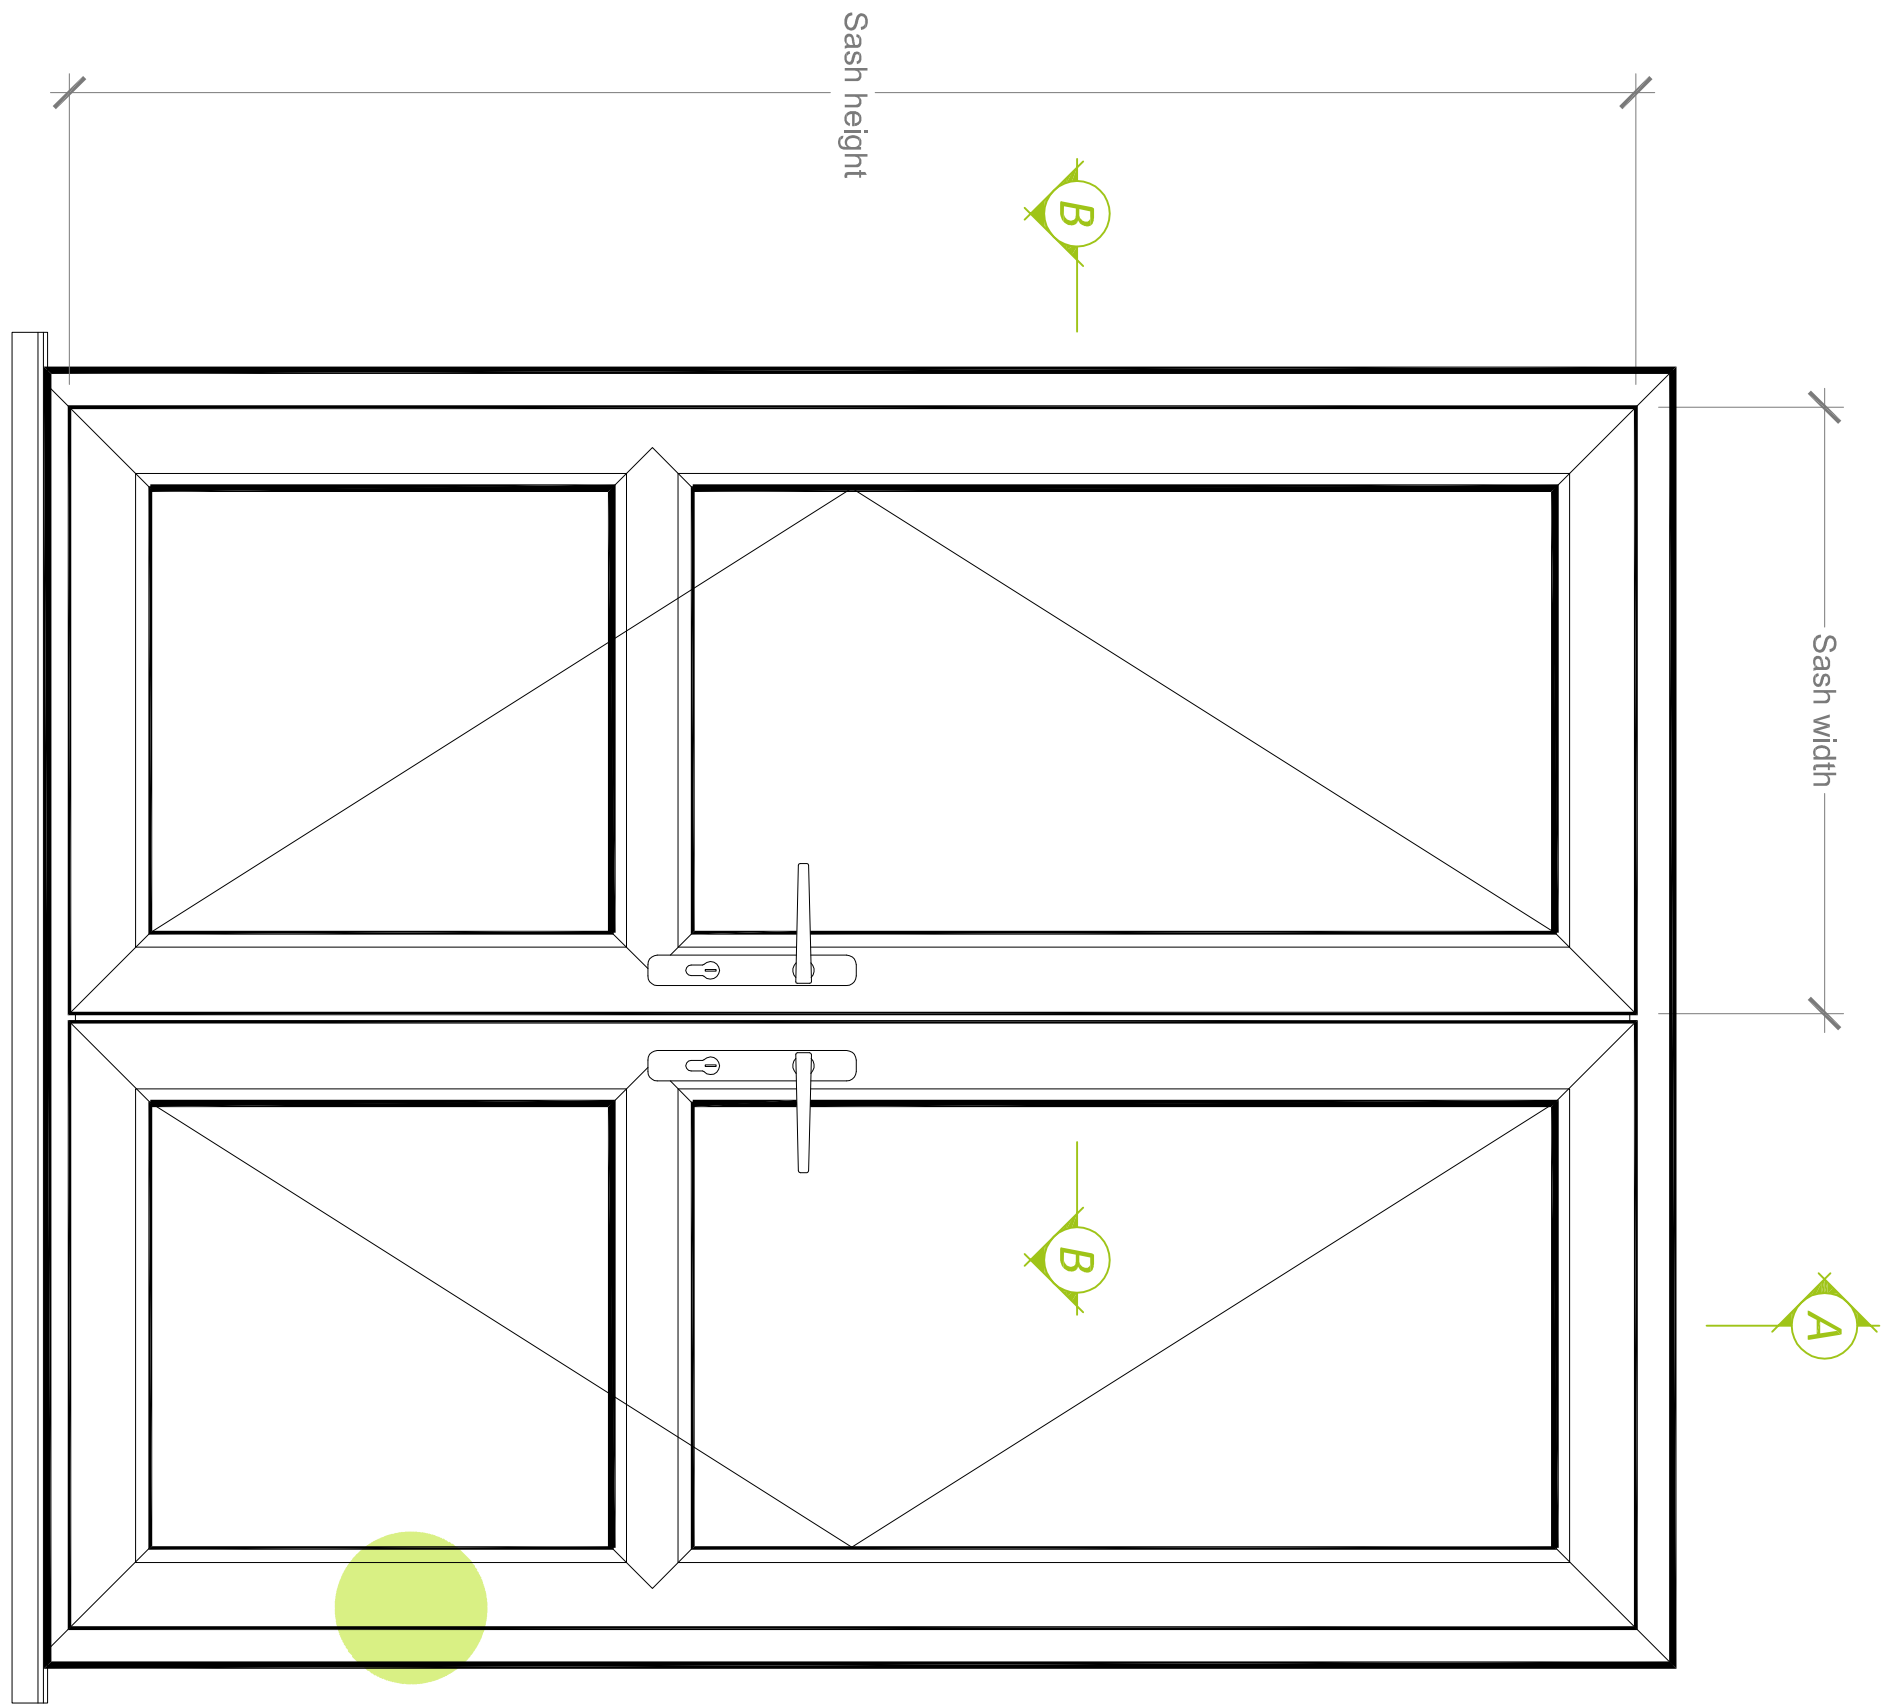

Typical Elevation
Viewed from Outside
Scale 1:10

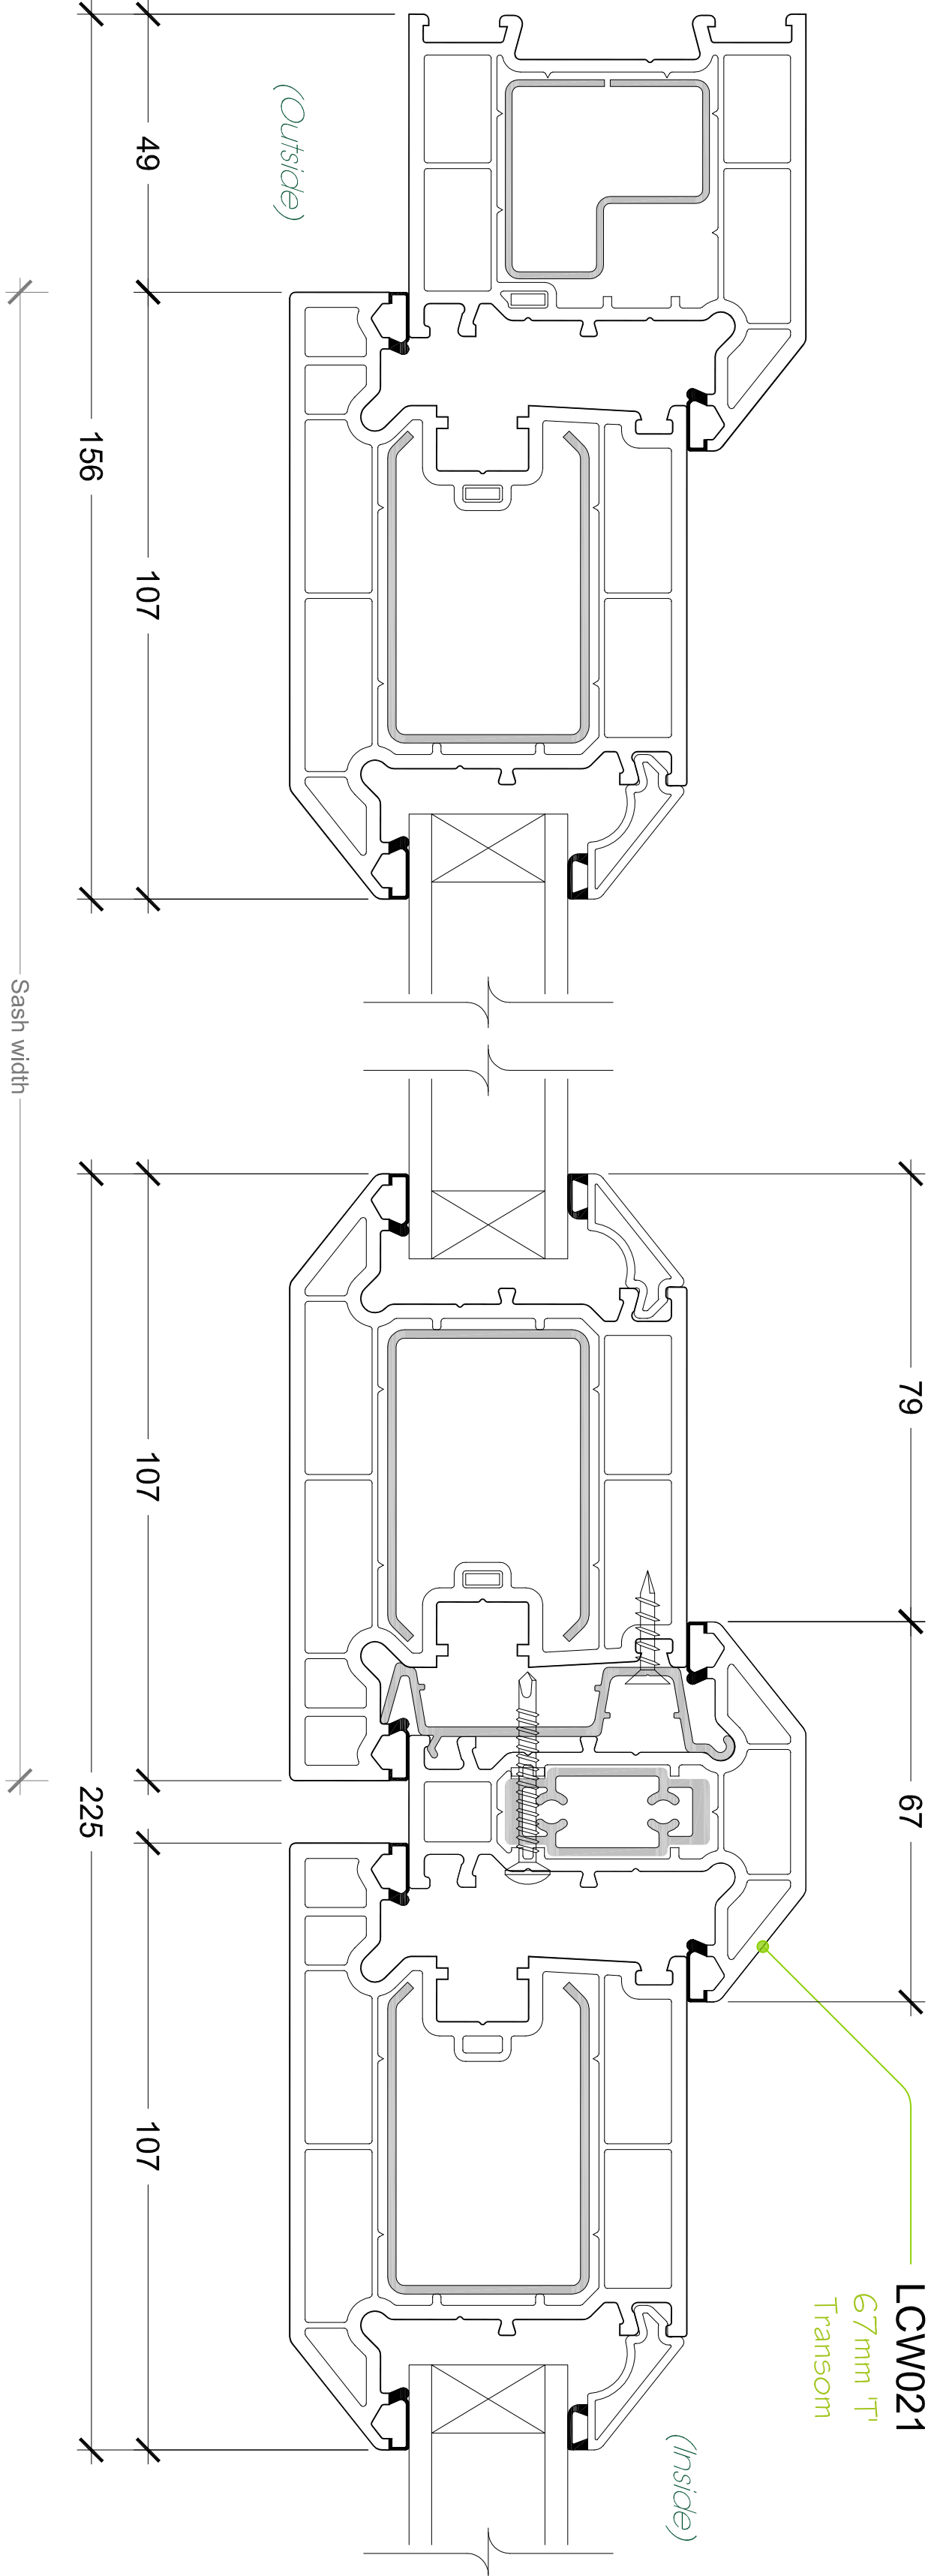


Section 'B-B'

Finished frame sizes are subject to size, height of installation and geographical location.
For further guidance contact Linar's Design or Technical departments.





Kitemark		KM522040							
In respect of:									
BS EN 12608 / PAS24									
PVCU Profile -									
Enhanced Security Doors System Supplier									
Door Leaf		1000		2150		4		2A	
Overall Doorset		2525		2200		4		2A	
Sidelight		400		2250		4		2A	
								A3	
								A3	
								A3	

Linar Ltd take's no responsibility for the overall structural stability, quality of the installation or for the failure of it's fixings, members or existing structures.
All compartment wall need to be closed off adequately, including fire and smoke stopping where required.
Perimeter joints around screens/windows needs to be sealed and weather proofed appropriately.

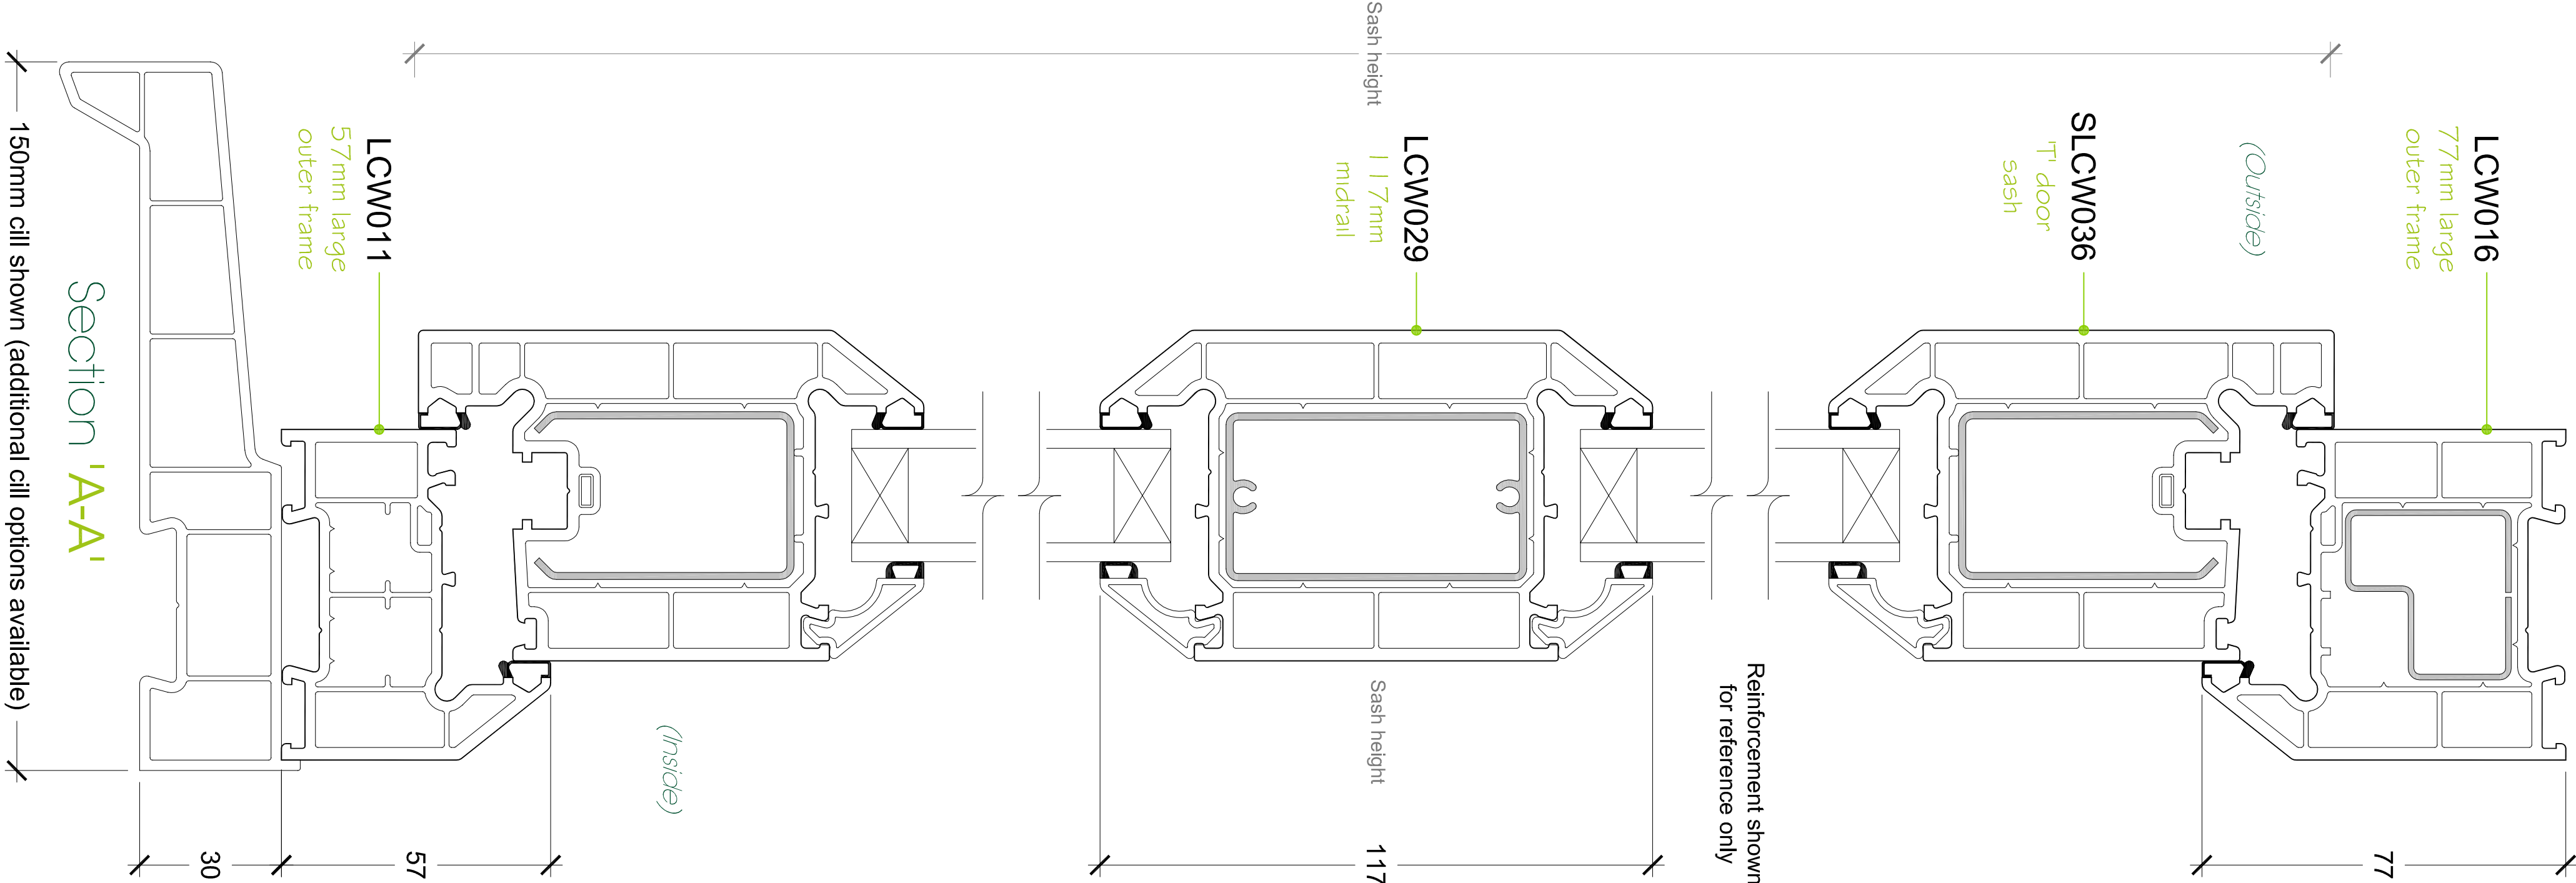

Section 'A-A'

Alternative Threshold Options

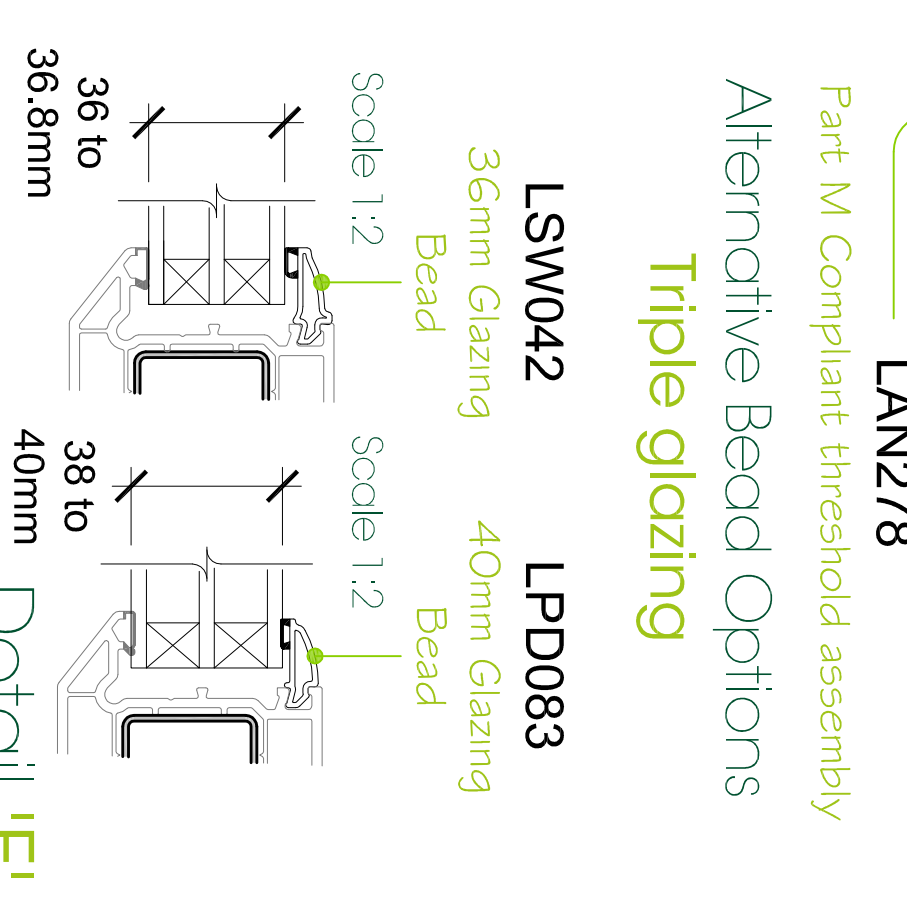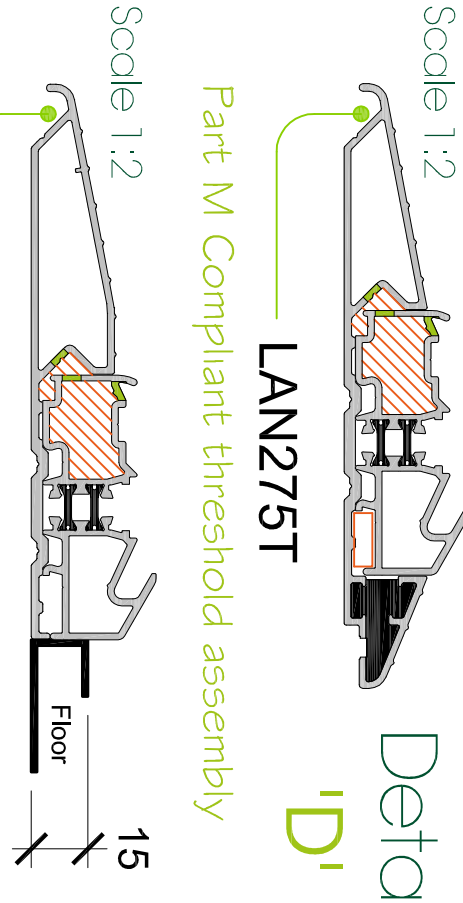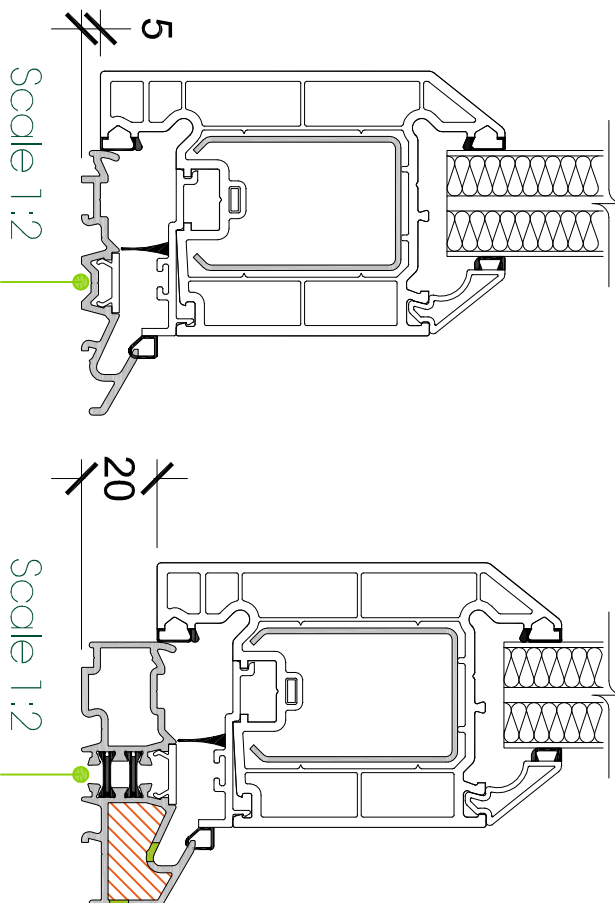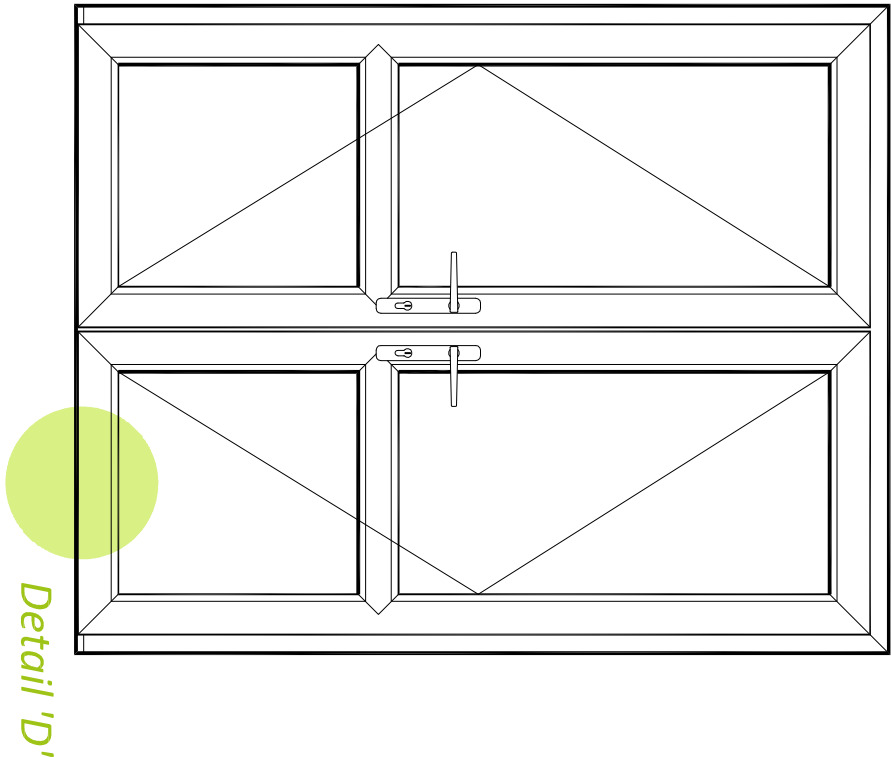

Additional Enhancements

