


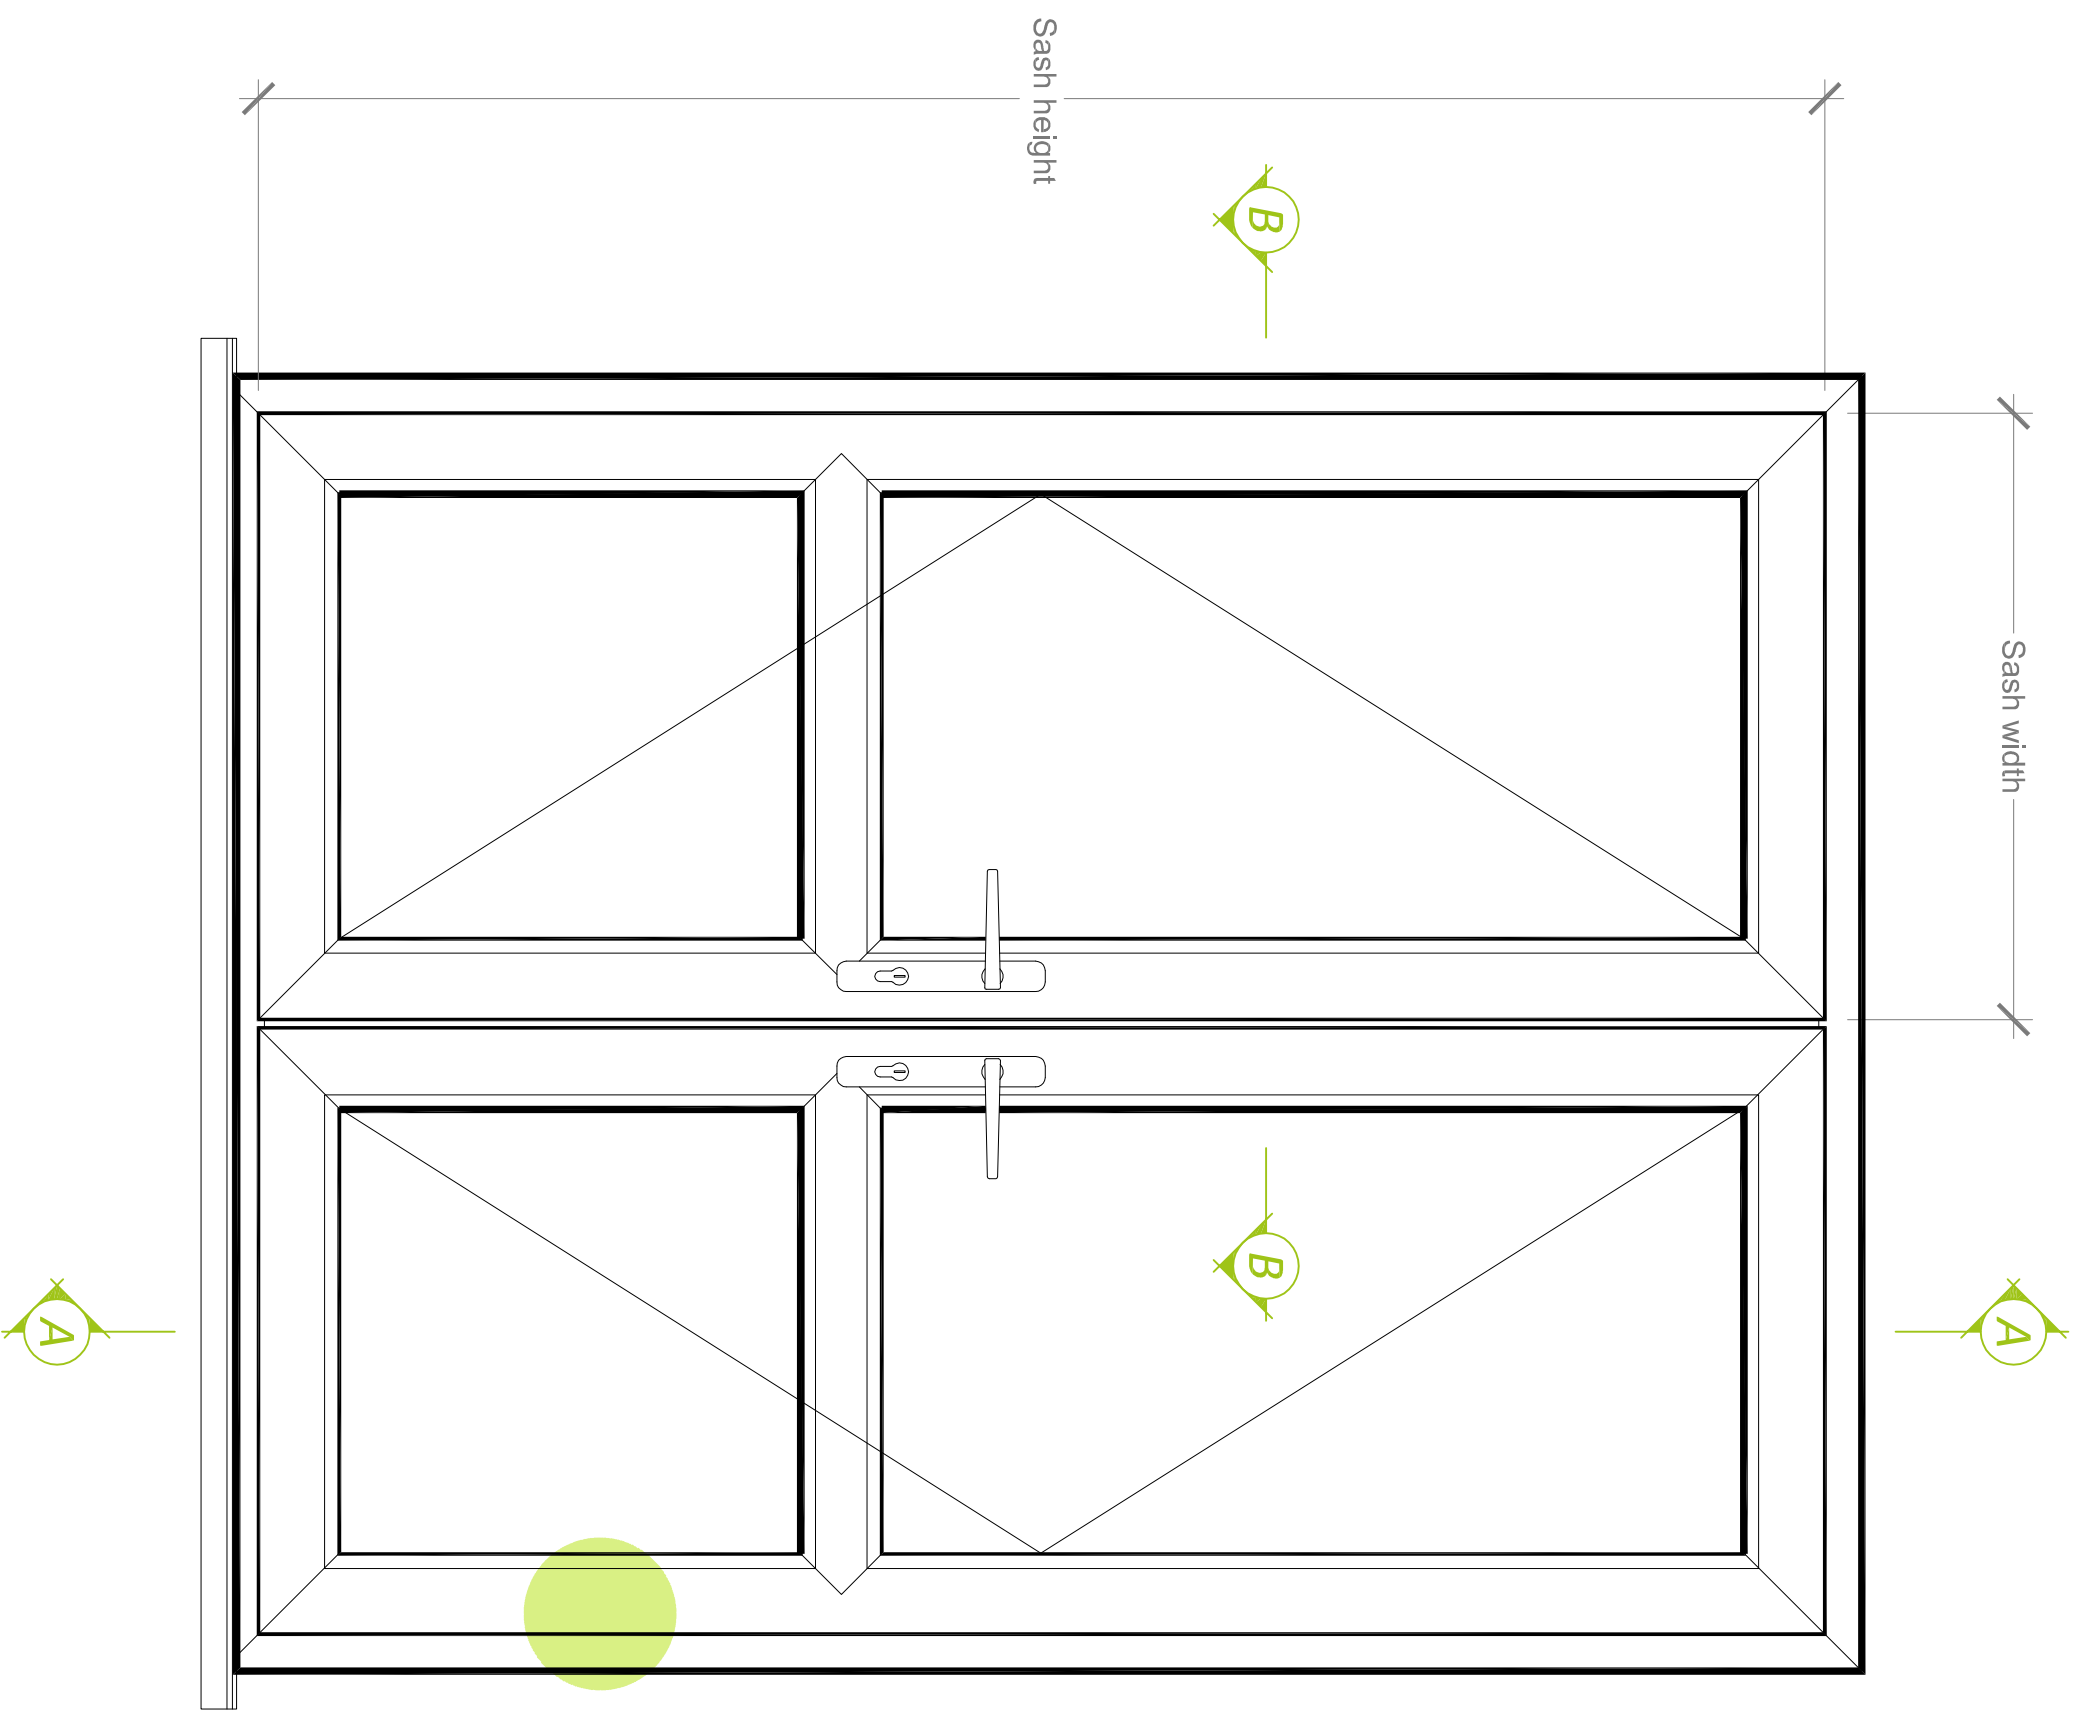


Typical Elevation
Viewed from Outside
Scale 1:10

Internally Glazed Chamfered French Door with EP frames

The maximum sizes are based on 28mm 4-20-4 standard double glazed units within frames manufactured to the reinforcement guidelines.

Maximum Sizes for
French door - (sash size):
998 w x 2146 h, **max sash weight = 42.8kg**

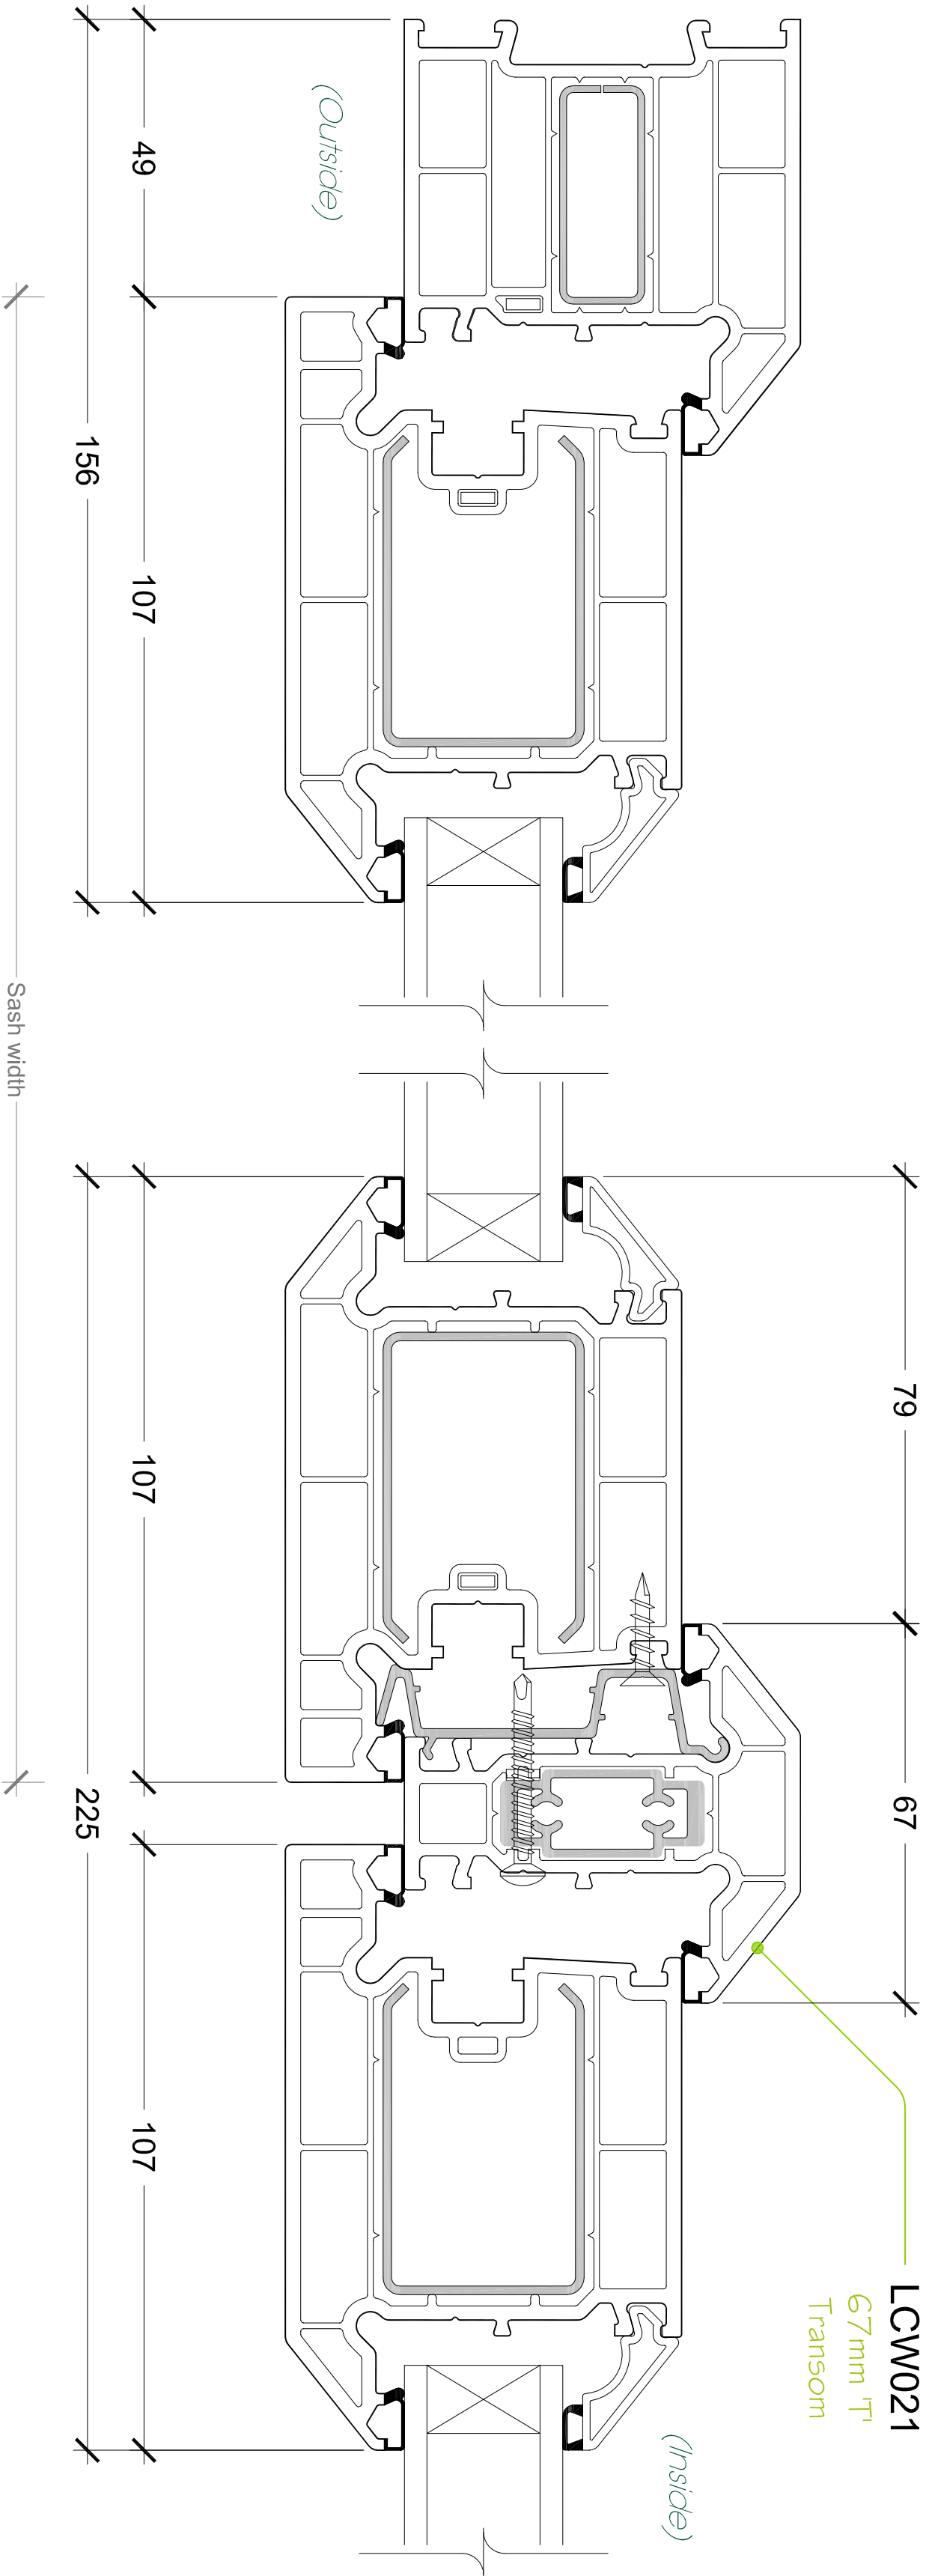


Section 'B-B'


Finished frame sizes are subject to size, height of installation and geographical location.
For further guidance contact Linar's Design or Technical departments.

Kitemark KM522040		Width (mm)	Height (mm)	Air Permeability classification	Watertightness classification	Resistance to wind classification	Exposure Category as given in table 1 of BS 6375-Part 1
In respect of:							
BS EN 12608 / PAS24							
PVCU Profile -		Door Leaf	1000	2150	4	2A	A3
Enhanced Security Doors System Supplier		Overall Doorset	2525	2200	4	2A	A3
		Sidelight	400	2250	4	2A	A3
							1200
							1200
							1200


Linar Ltd takes no responsibility for the overall structural stability, ratings, members of existing structures. All components will need to be checked adequately. Perimeter joints around openings/fixings needs to be sealed and weather proofed appropriately.

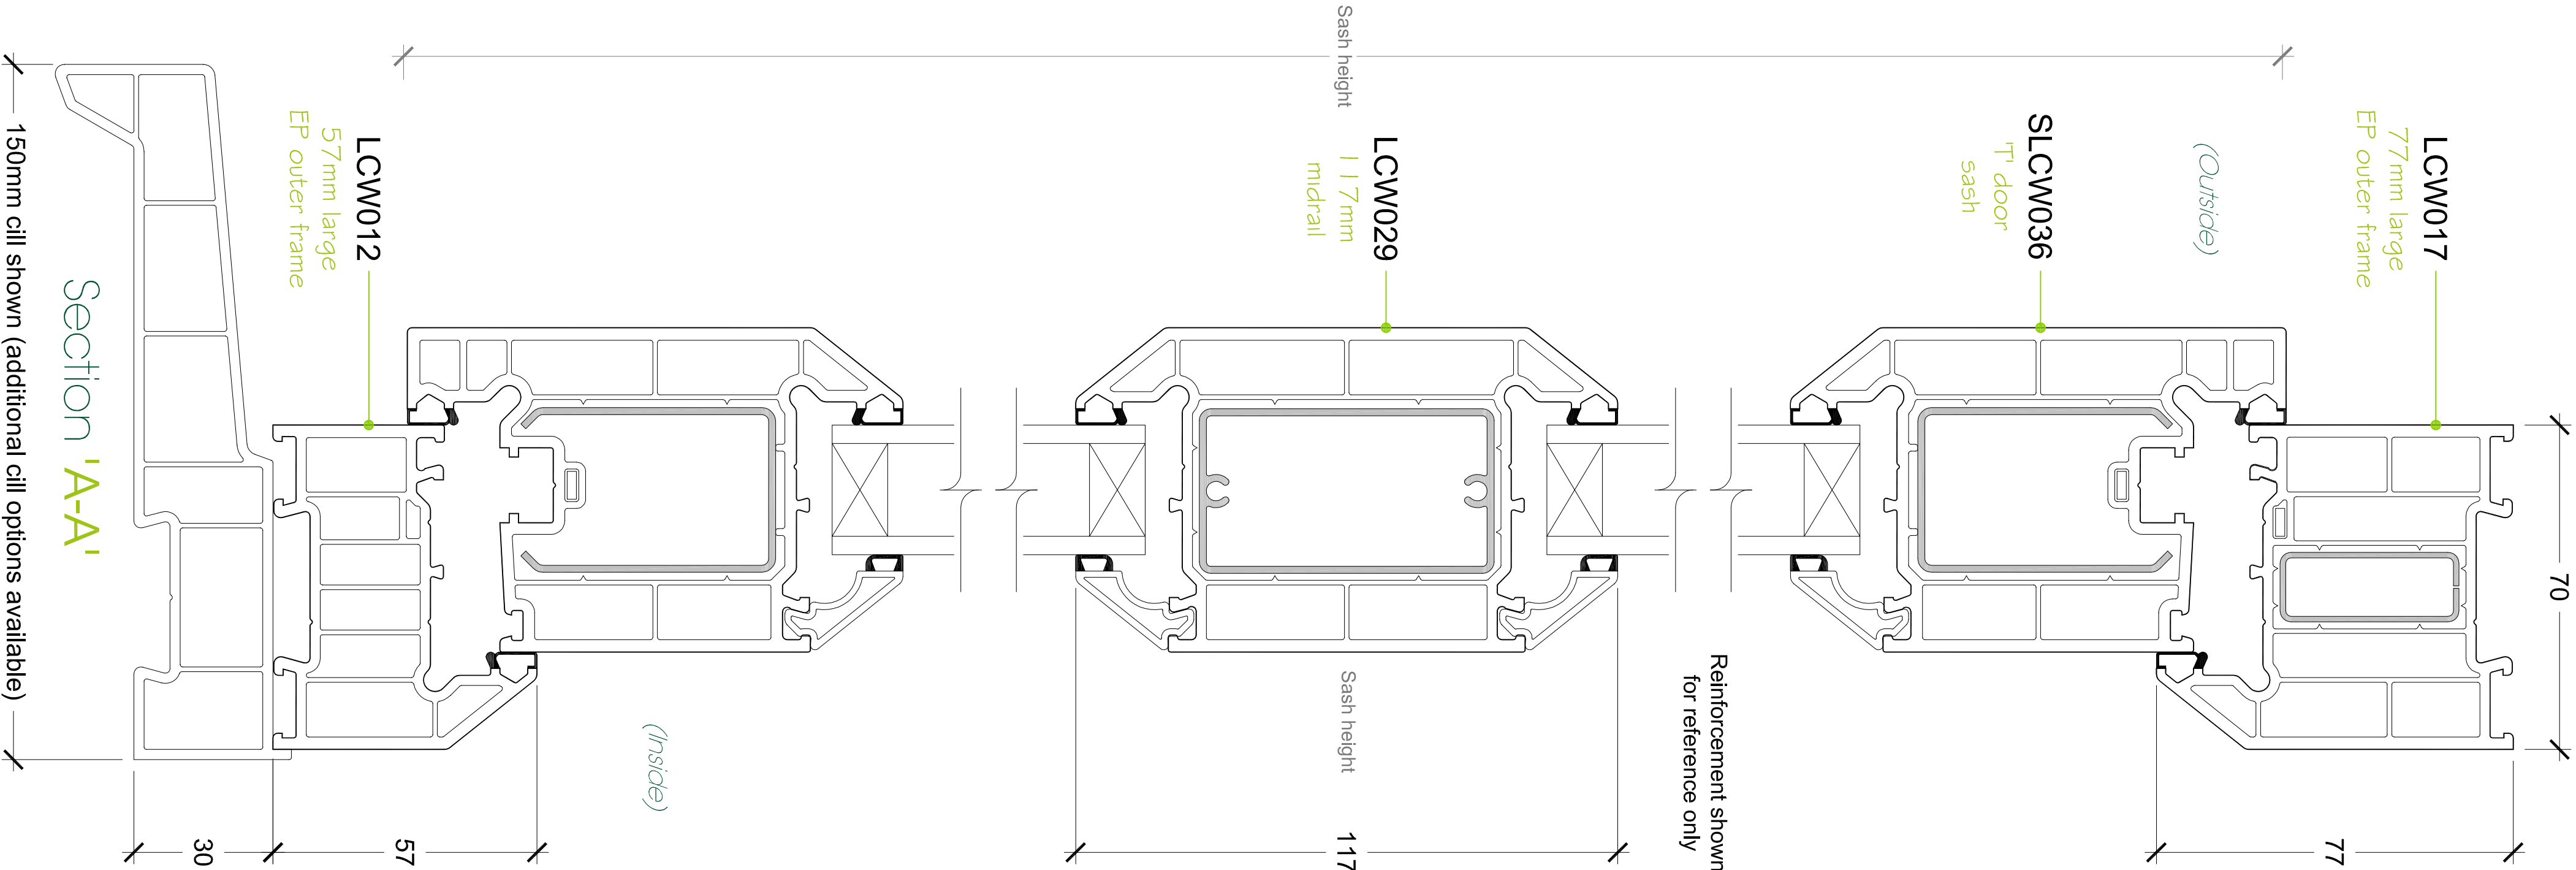

Alternative Threshold Options

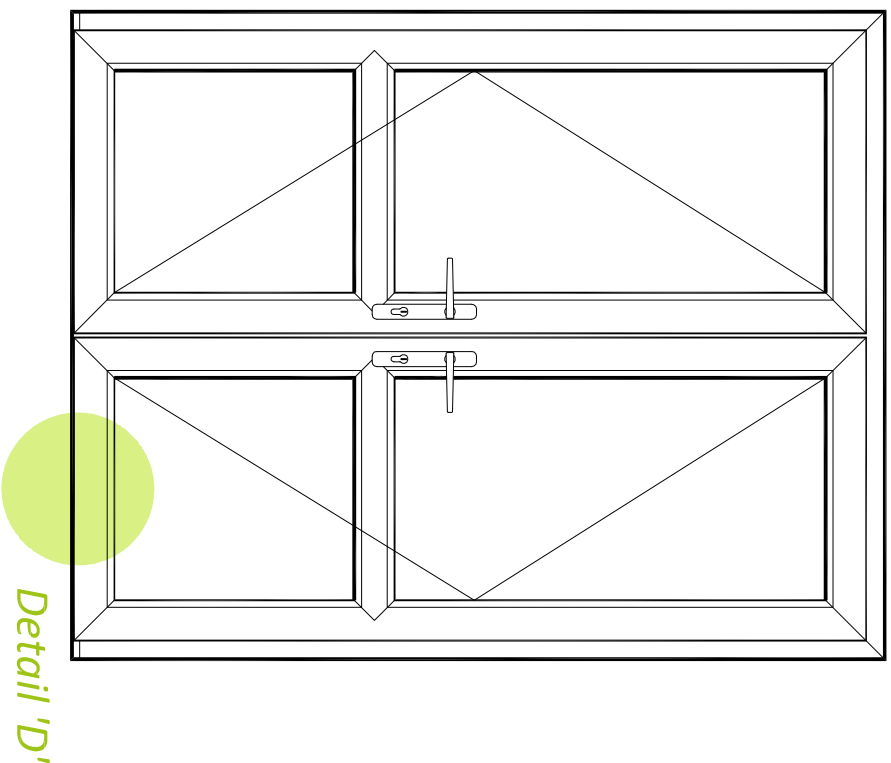

Scale 1:20

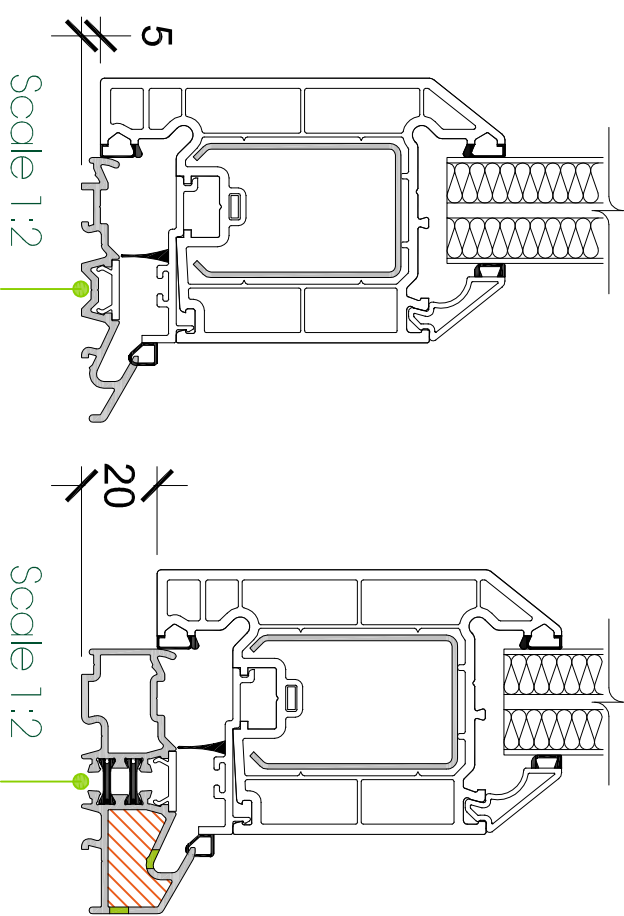

Scale 1:2

Scale 1:2

LAN271T


LAN272T

Part M

All

threshold

threshold

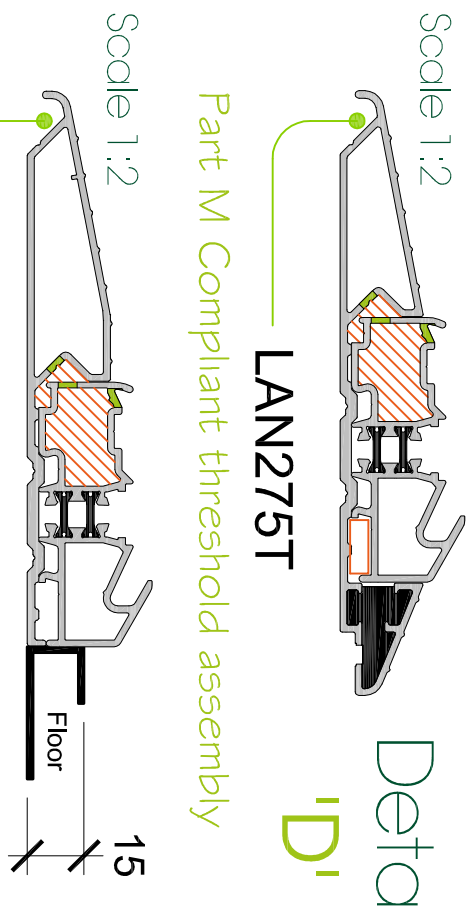


Scale 1:2

LAN275T

Part M

threshold

Alternative Bead Assembly Triple glazing

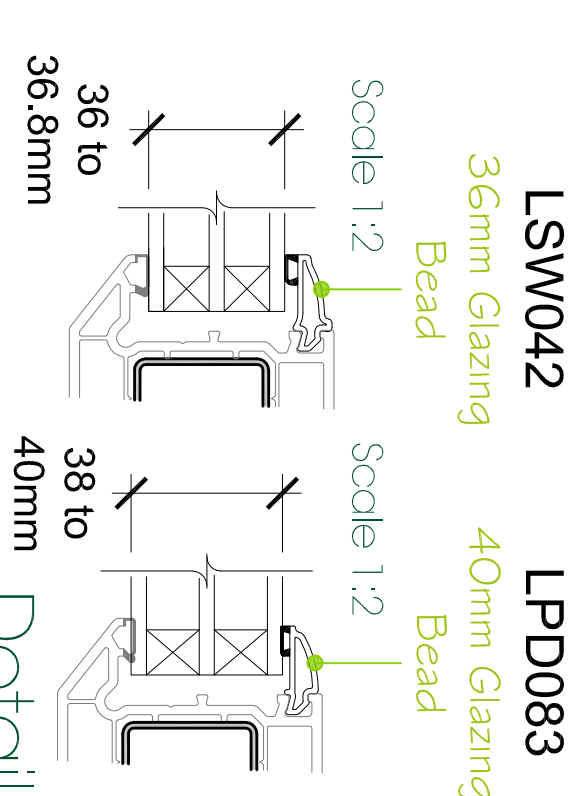


Scale 1:2

Scale 1:2

36mm Glazing Bead

40mm Glazing Bead

Additional Enhancements

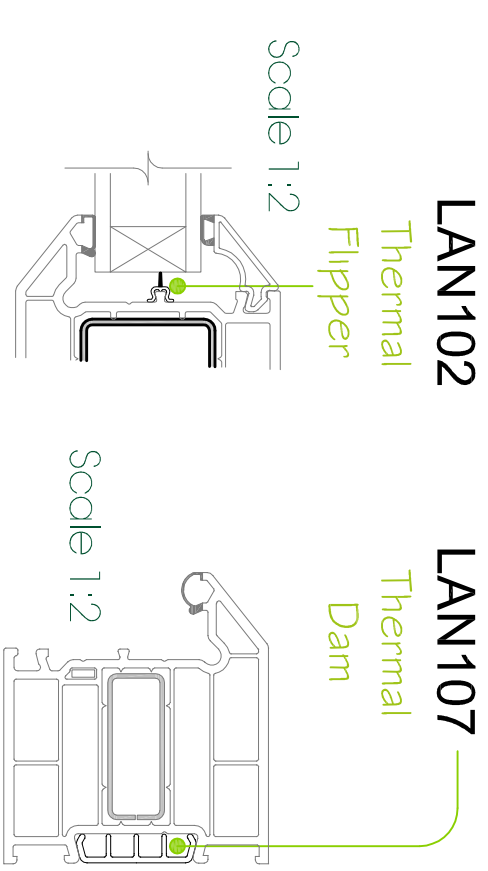

Scale 1:2

Scale 1:2

LAN102

LAN107

Thermal Flipper

Thermal Dam