


INTERNALLY GLAZED CHAMFERED RESIDENTIAL DOOR

Finished frame sizes are subject to size, height of installation and geographical location.
For further guidance contact Linar's Design or Technical departments.

KITEMARK KM522040						
In respect of: BS EN 12608 / PAS24						
PVCU Profile - Enhanced Security Doors System Supplier						
	Width (mm)	Height (mm)	Air Permeability classification	Watertightness classification	Resistance to wind classification	Exposure Category as given in table 1 of BS 6375-Part 1
Door Leaf	1000	2150	4	2A	A3	1200
Overall Doorset	2525	2200	4	2A	A3	1200
Sidelight	400	2250	4	2A	A3	1200

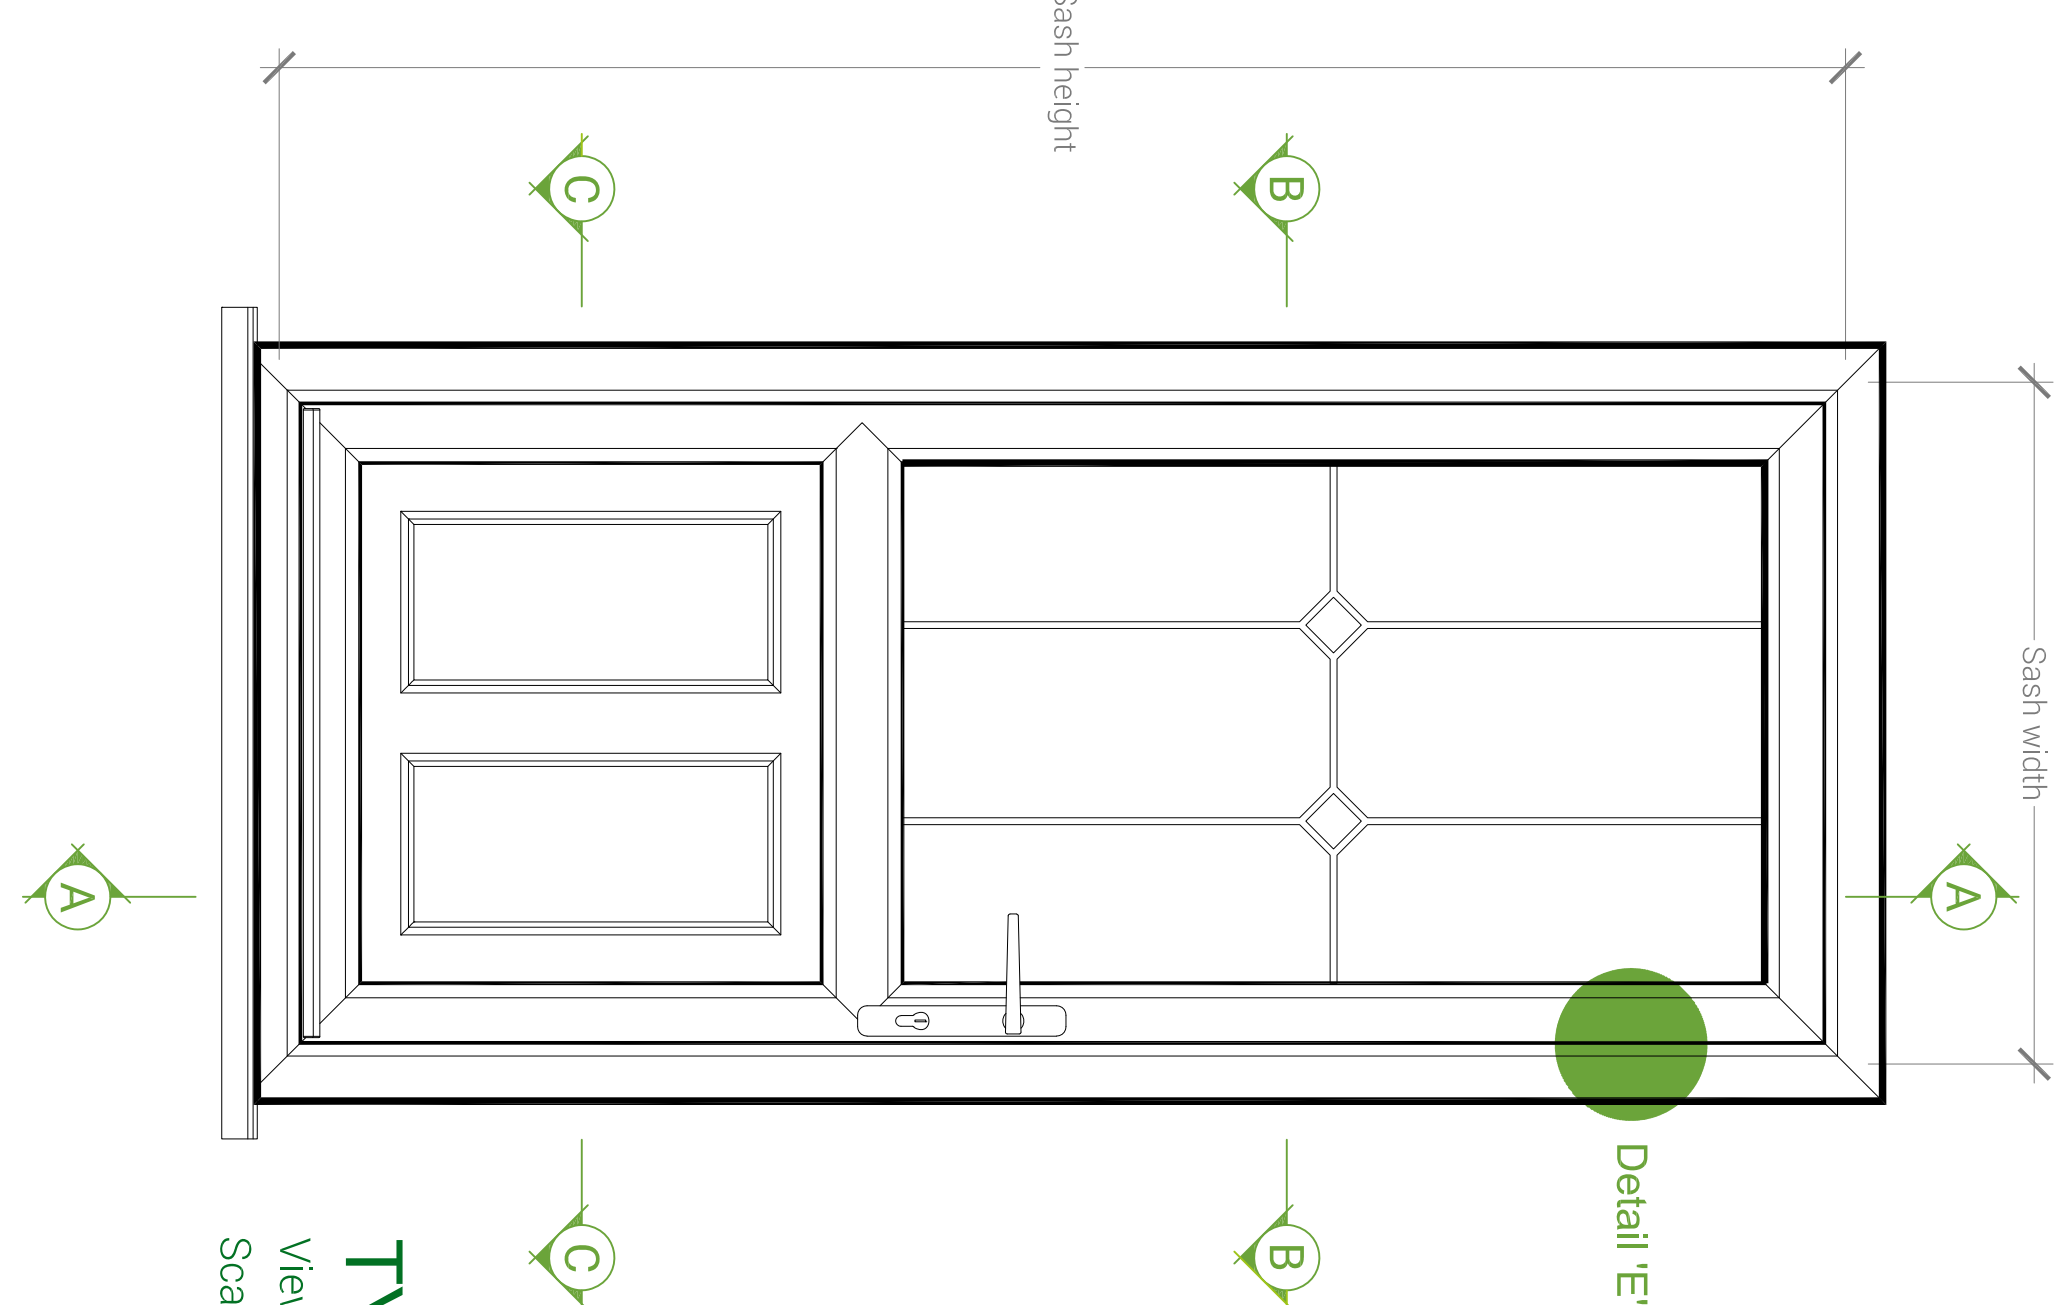


TYPICAL ELEVATION

Viewed from Outside
Scale 1:10






MAXIMUM SIZES FOR

Residential door - (sash size):
1002 w x 2156 h, **max sash weight = 43.2kg**

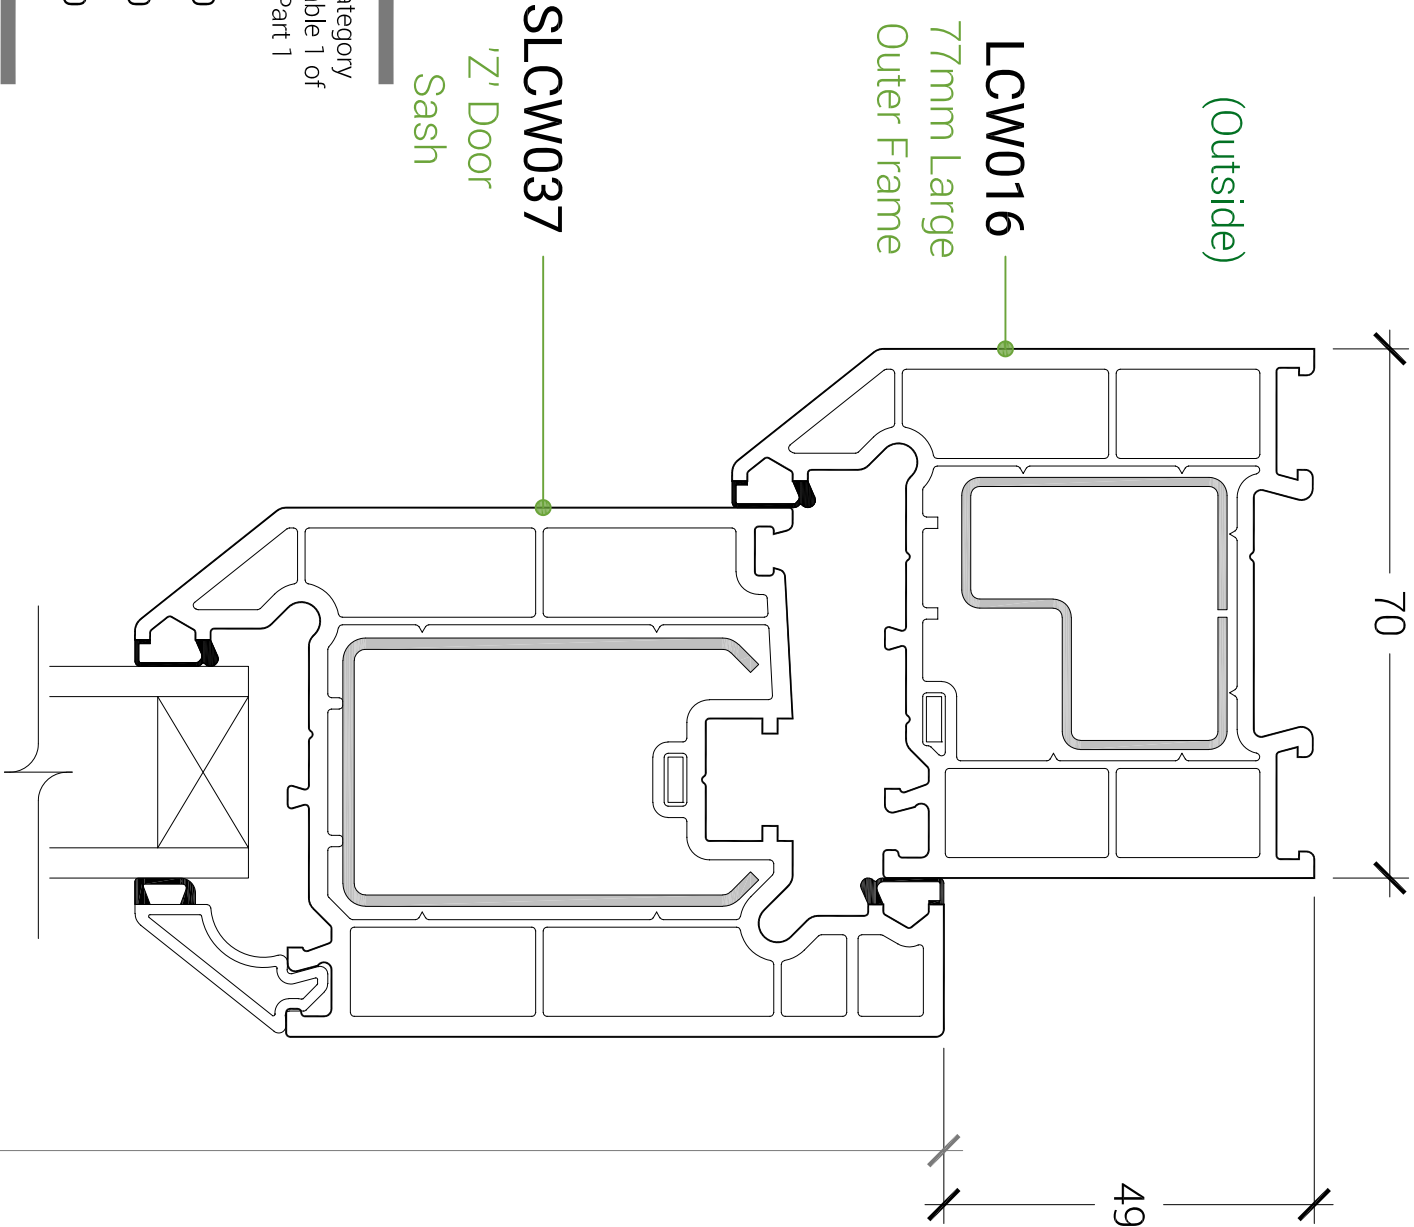

ALTERNATIVE THRESHOLD OPTIONS

Scale 1:20

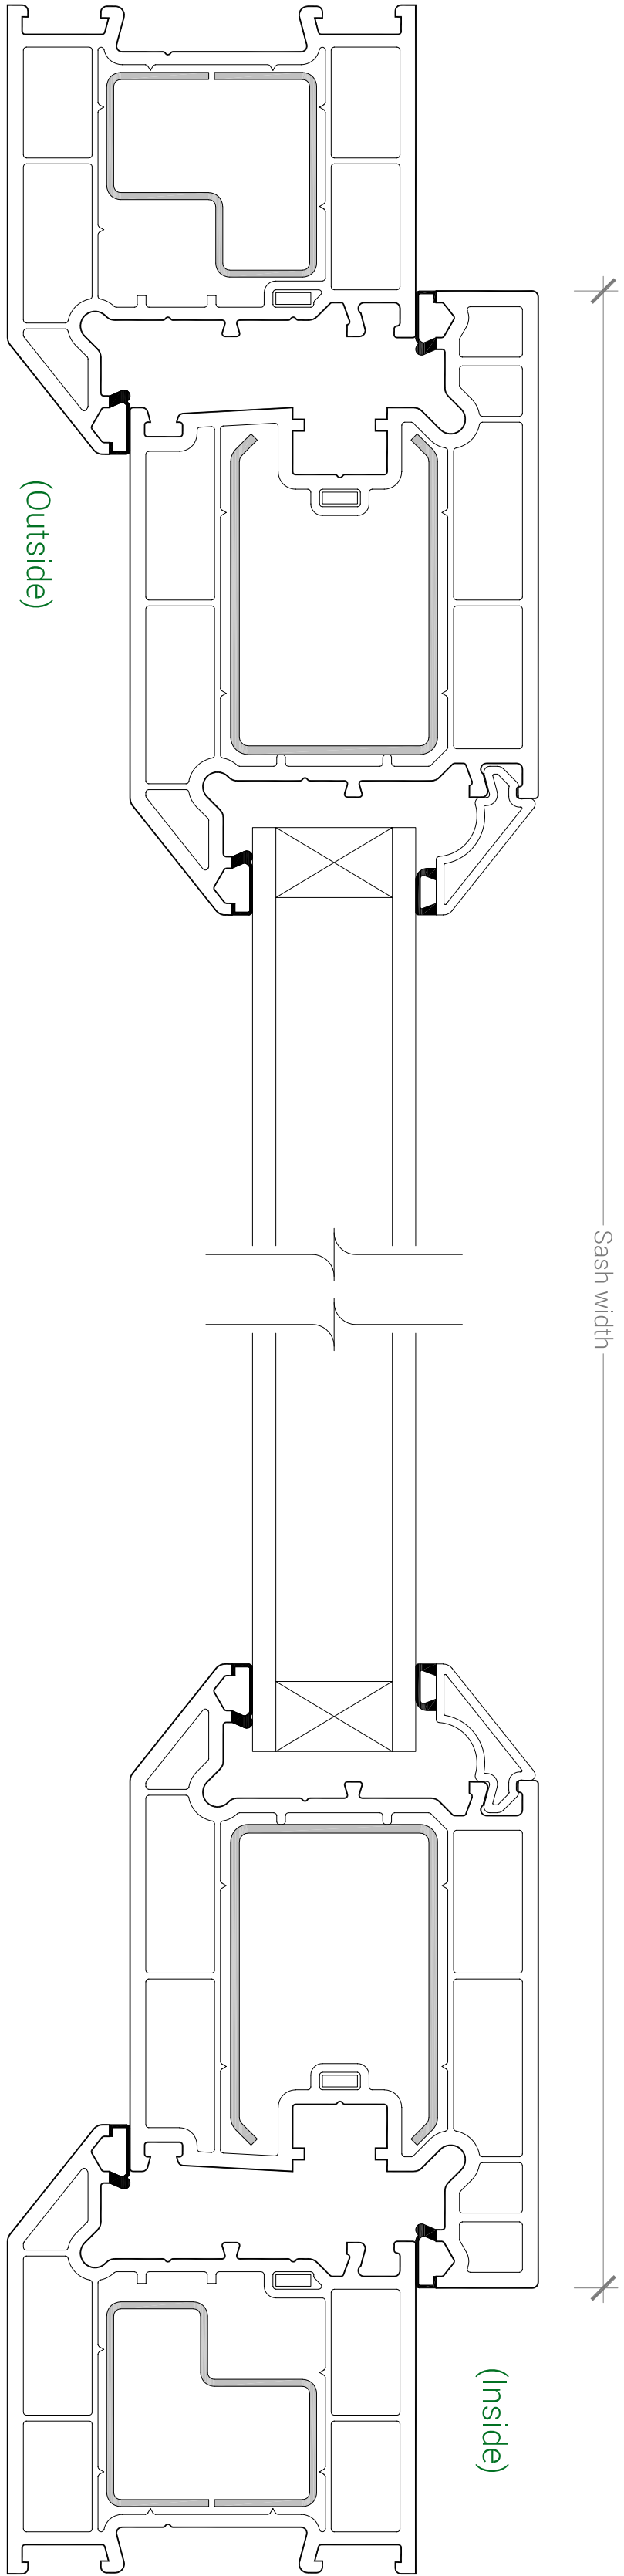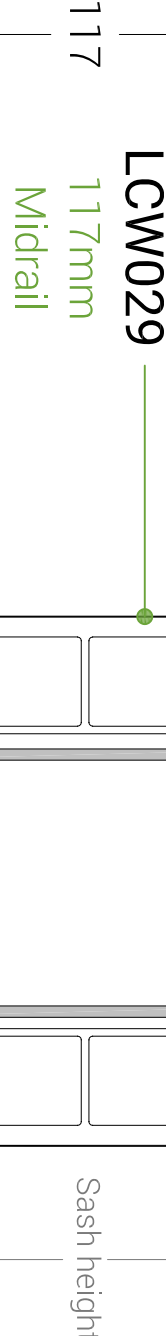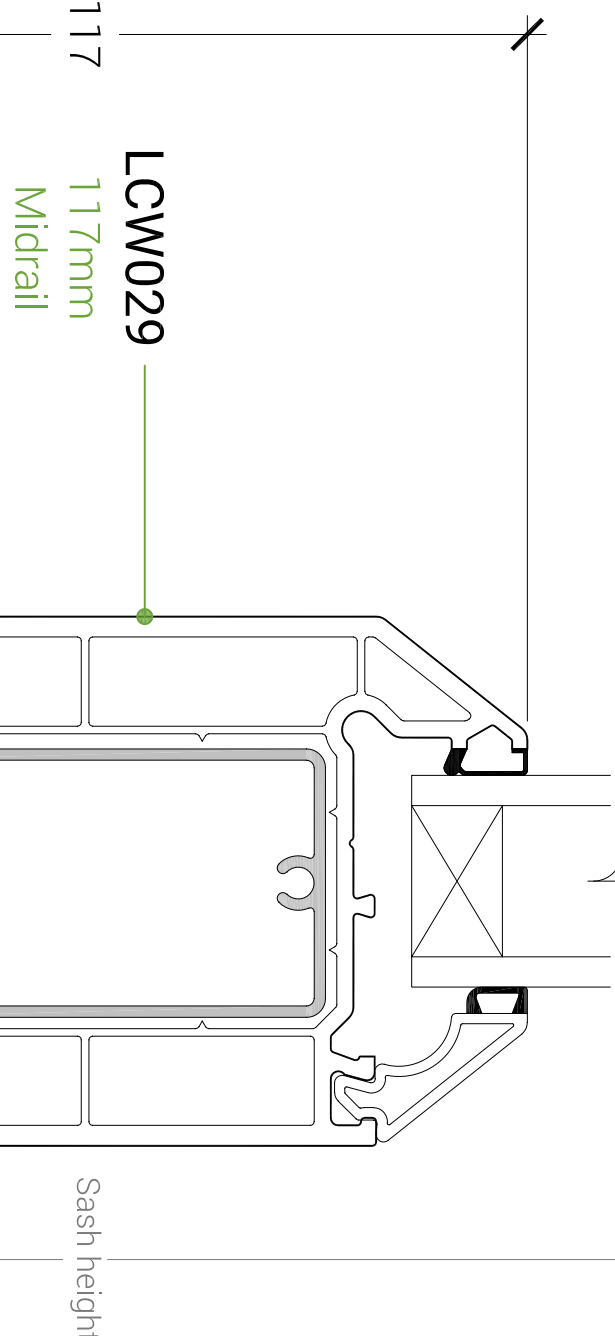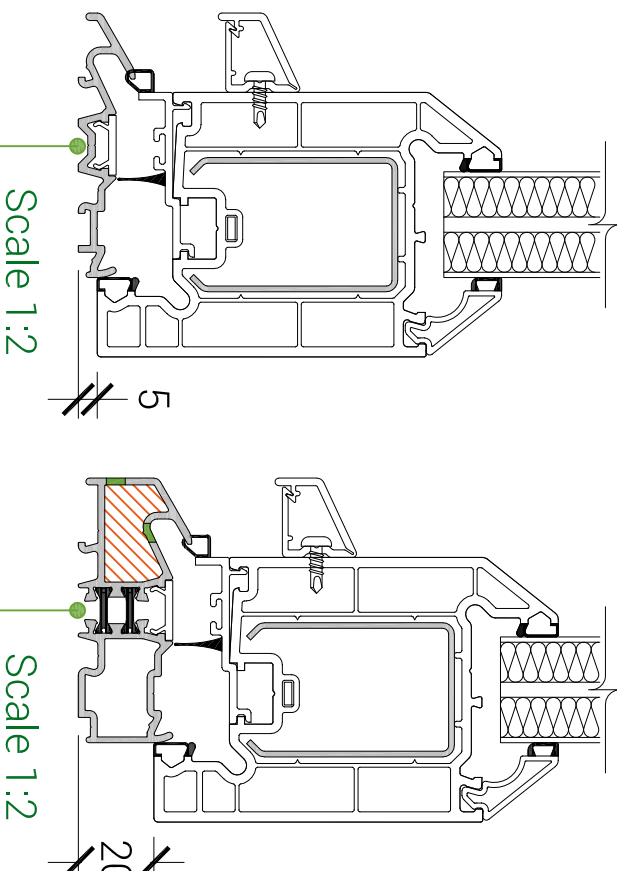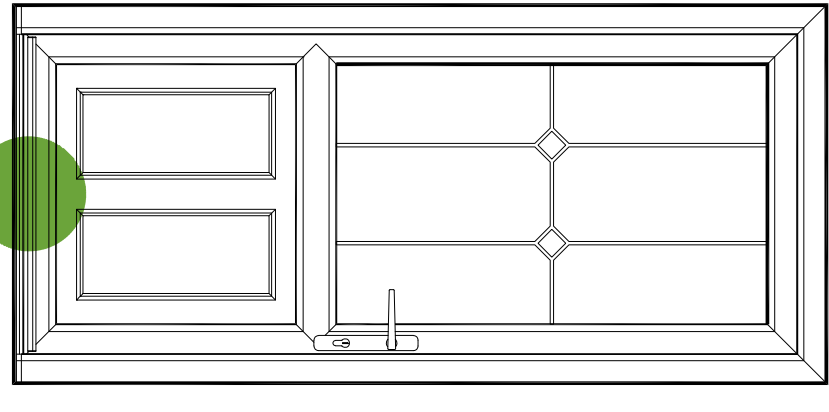

Linar Ltd takes no responsibility for the overall structural stability, quality of the installation or for the failure of its fixings, members of existing structures.
All compartment wall need to be closed off adequately, including fire and smoke stopping where required.
Perimeter joints around screens/windows needs to be sealed and weather proofed appropriately.

