


Internally Glazed Chamfered Residential Door with EP frames and sidelight

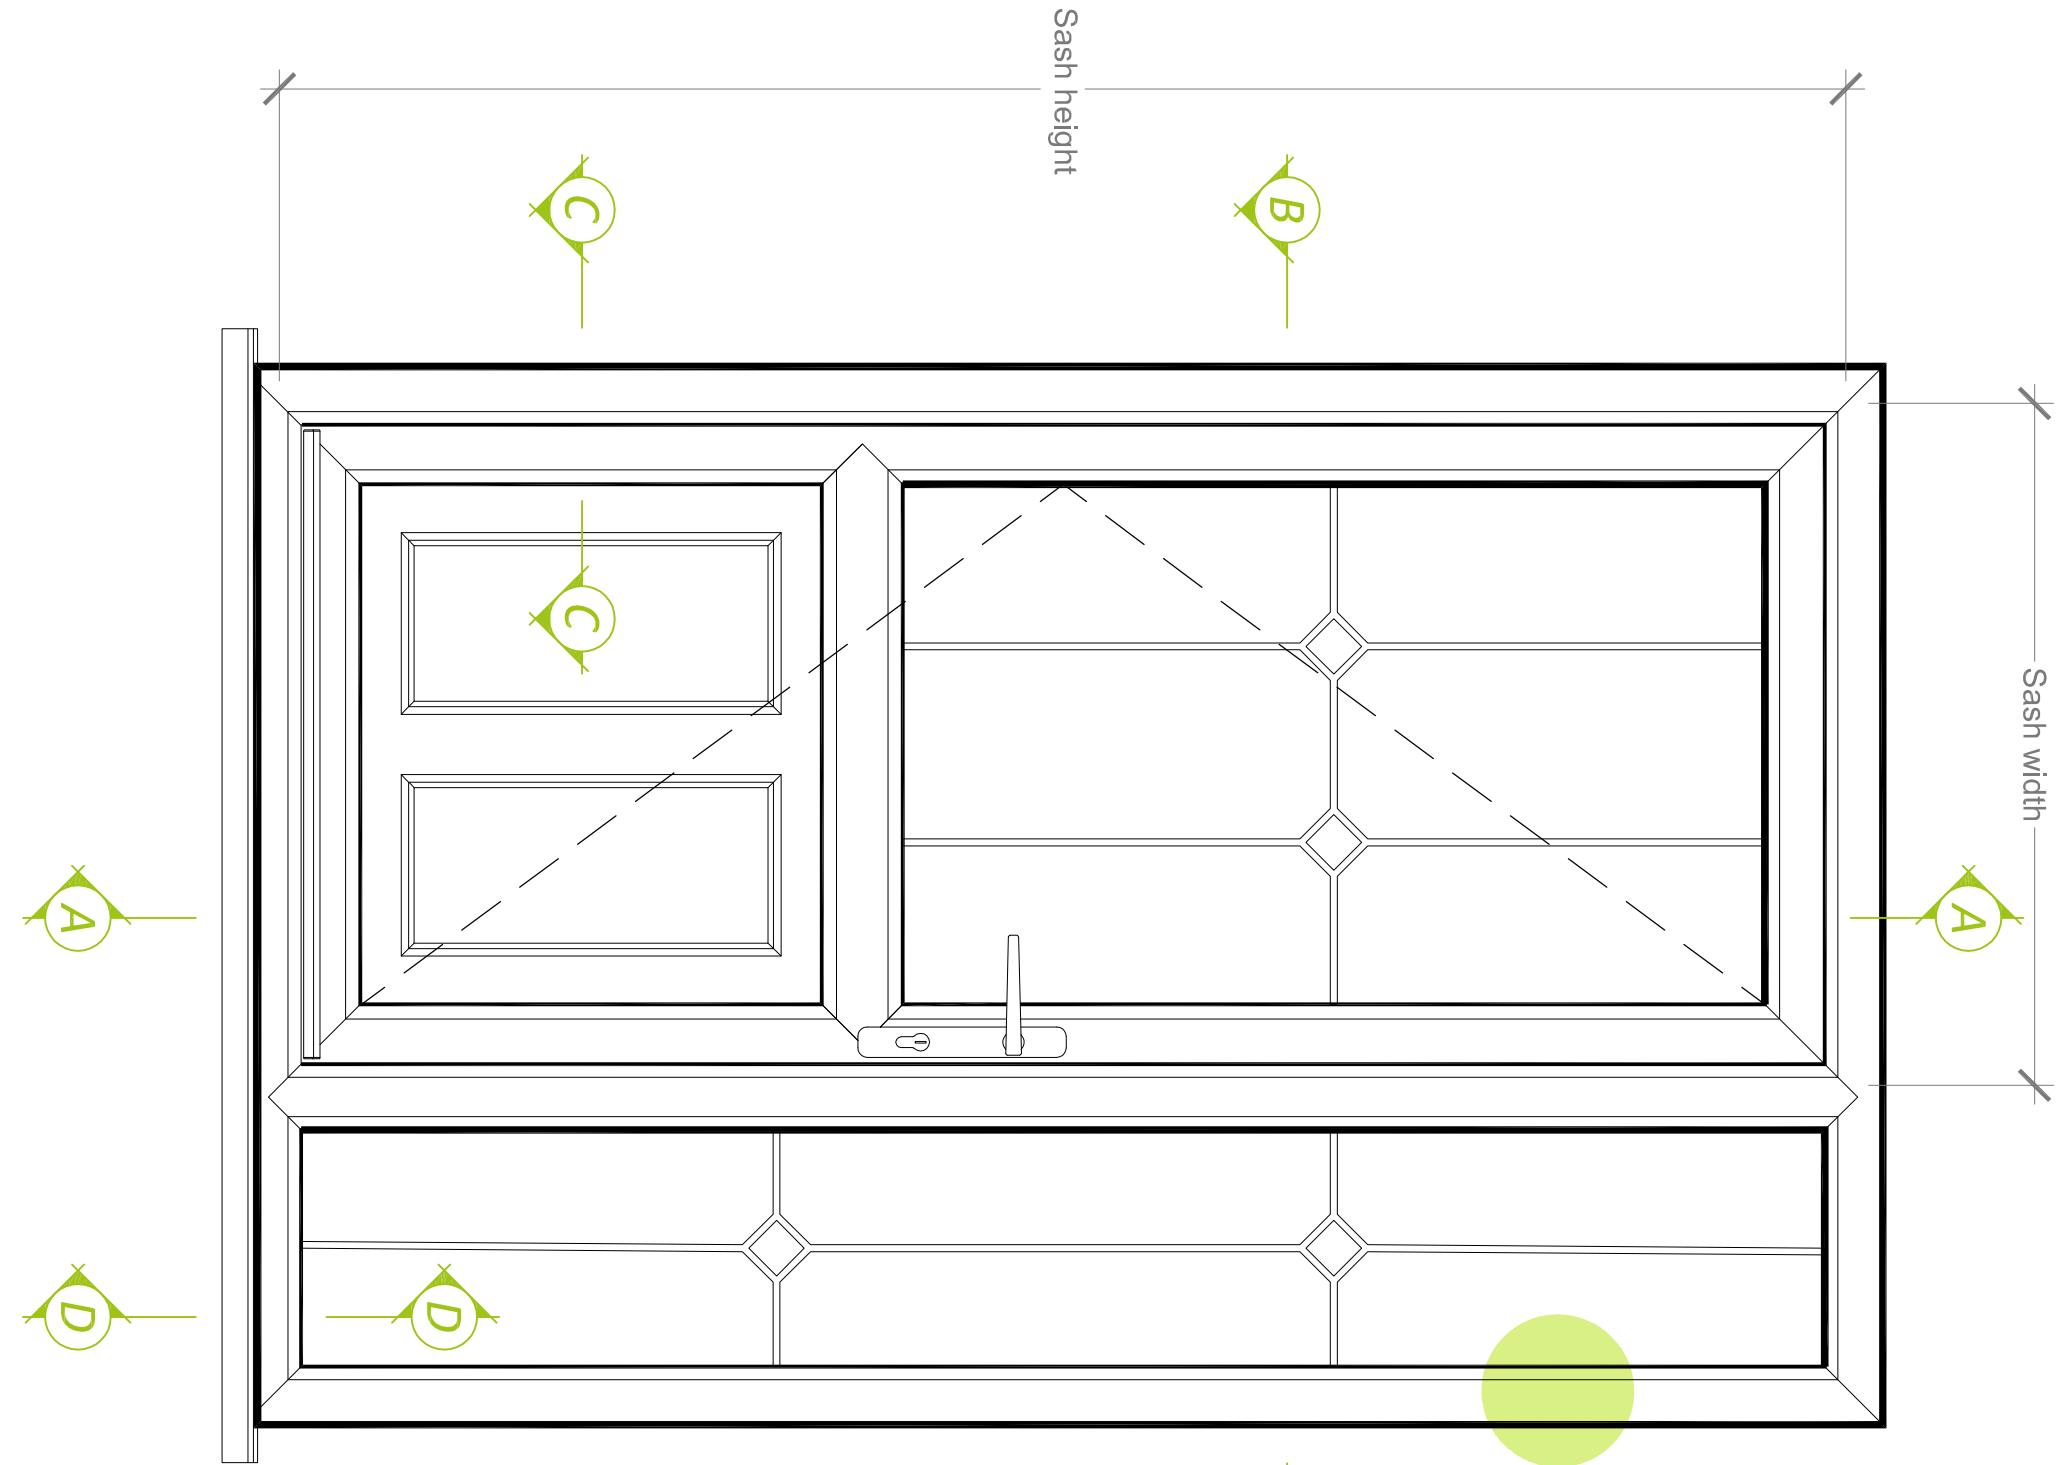


Detail 'E'

Kitemark KM522040					
In respect of: BS EN 12608 / PAS24 PVCU Profile - Enhanced Security Doors System Supplier					
Door Leaf	1000	2150	4	2A	A3
Overall Doorset	2525	2200	4	2A	A3
Sidelight	400	2250	4	2A	A3
			1200		
			1200		
			1200		






Reinforcement shown
for reference only

Typical Elevation
Viewed from Outside
Scale 1:10

Alternative Bead Options
Triple glazing

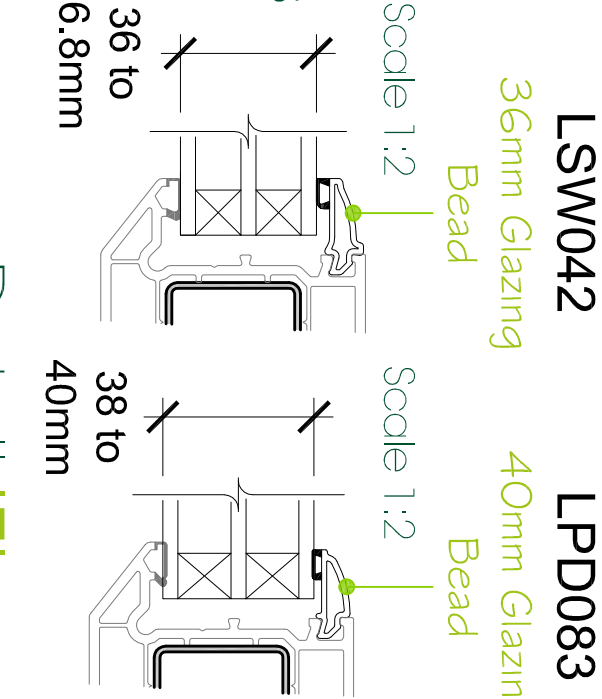


Detail 'E'

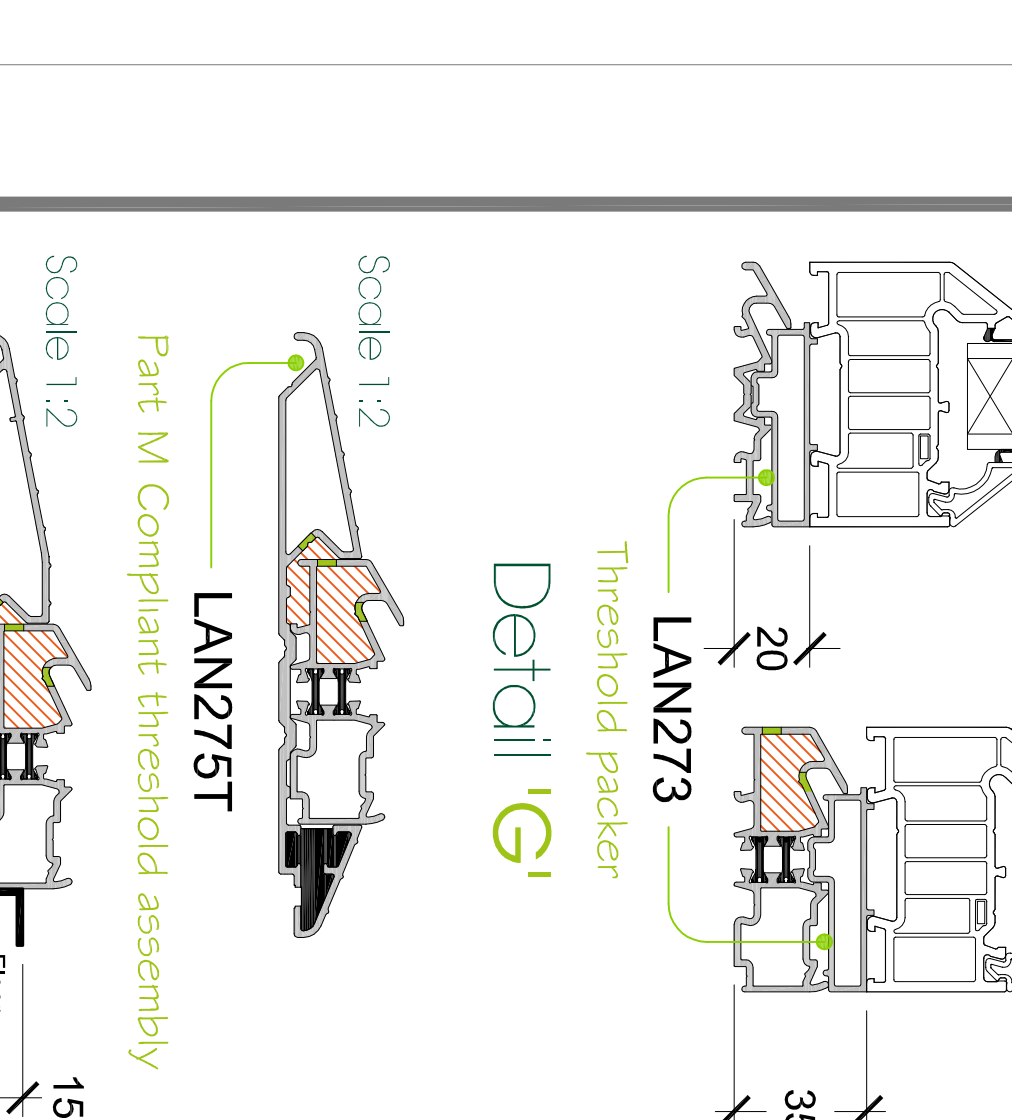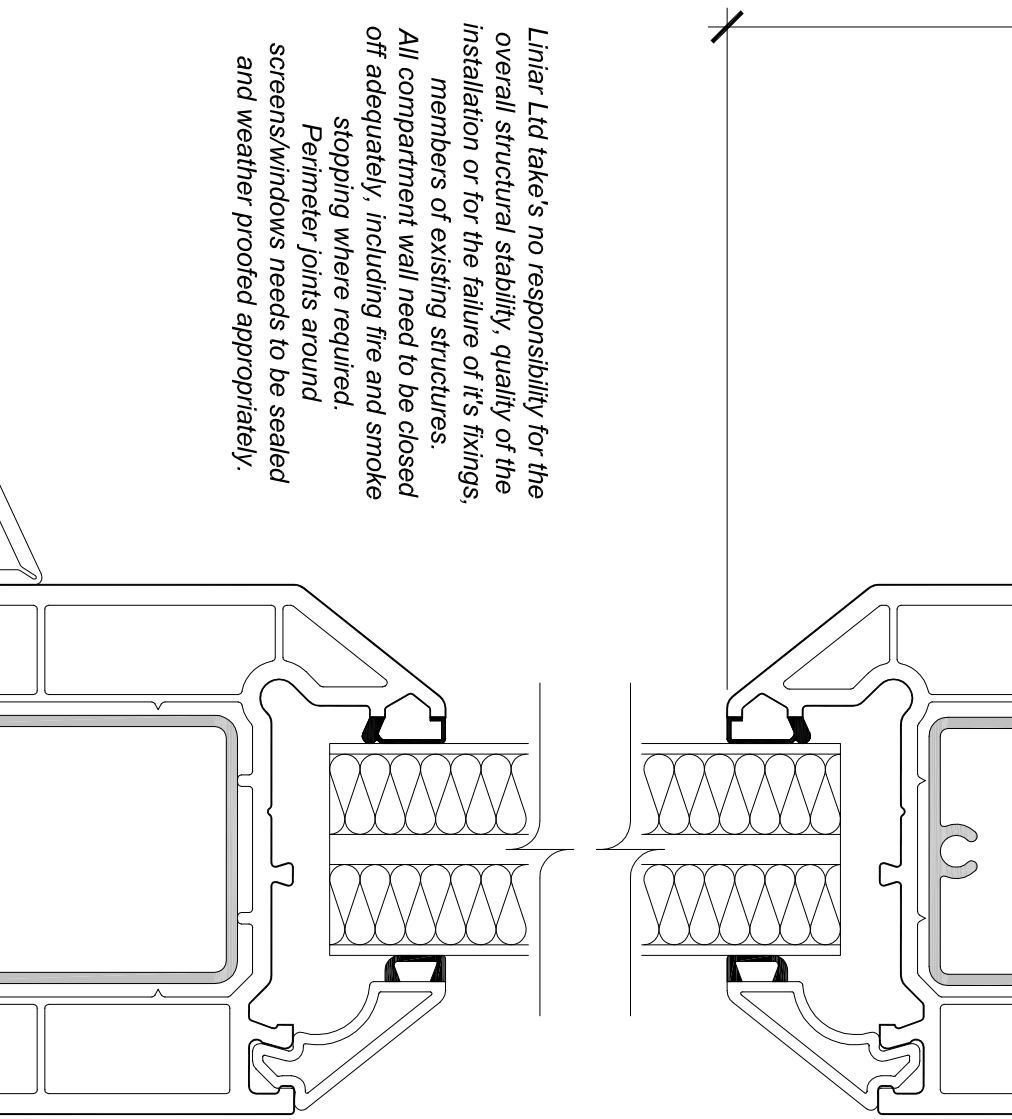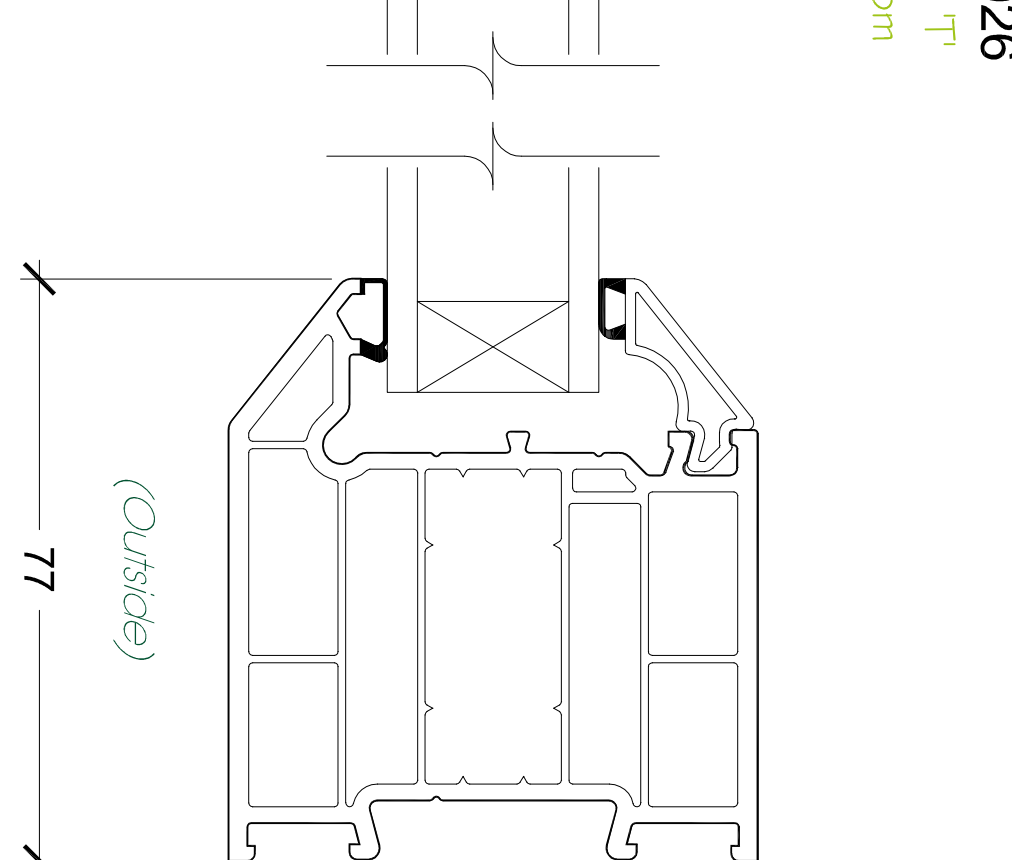
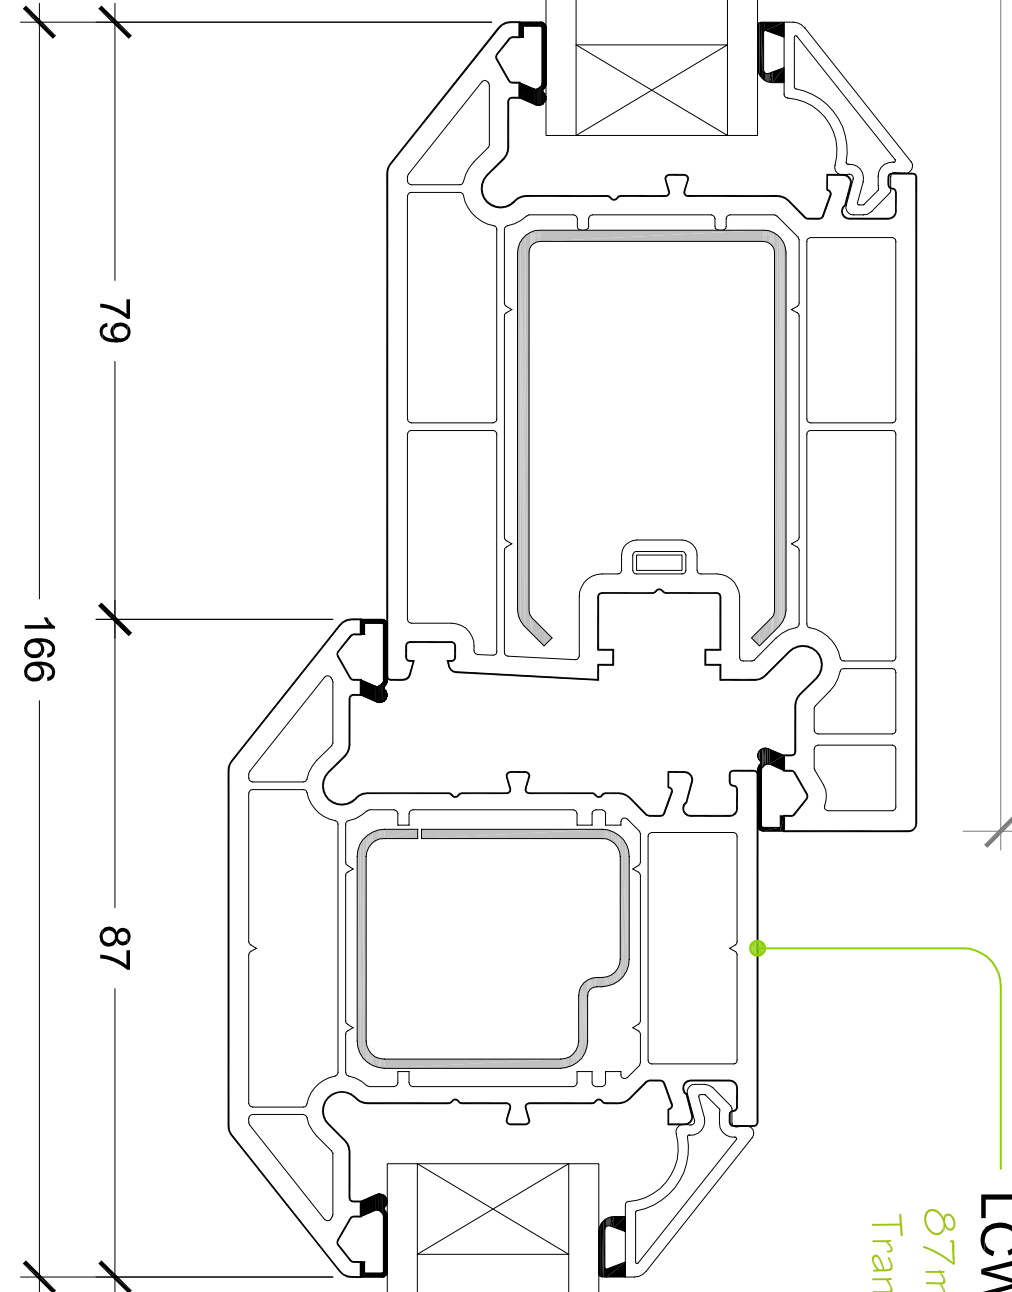
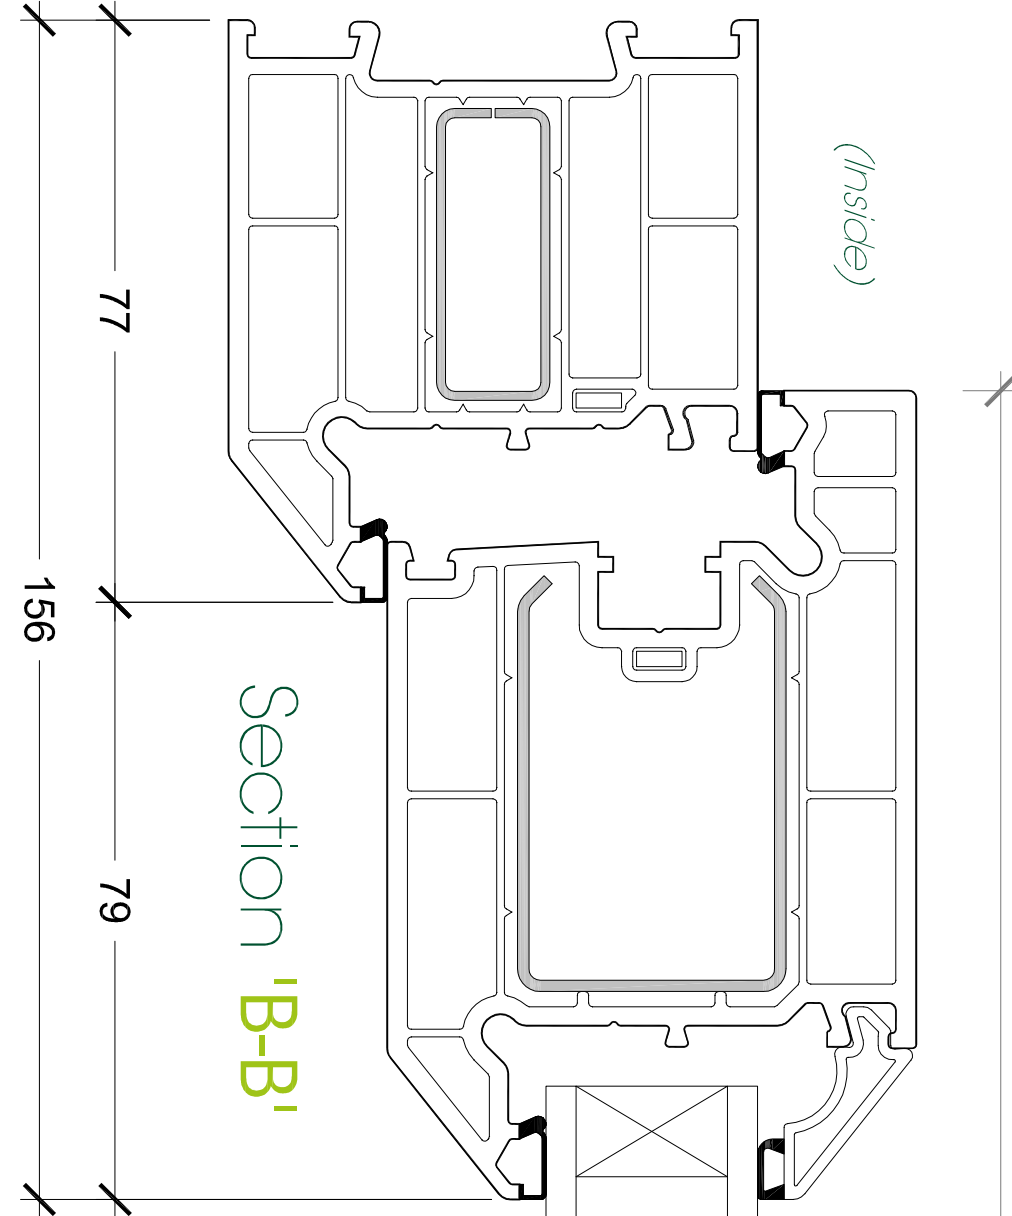


The maximum sizes are based on 28mm 4-20-4 standard double glazed units within frames manufactured to the reinforcement guidelines.


Maximum Sizes for
Residential door - (sash size):
1002 w x 2156 h, max sash weight = 43.2kg

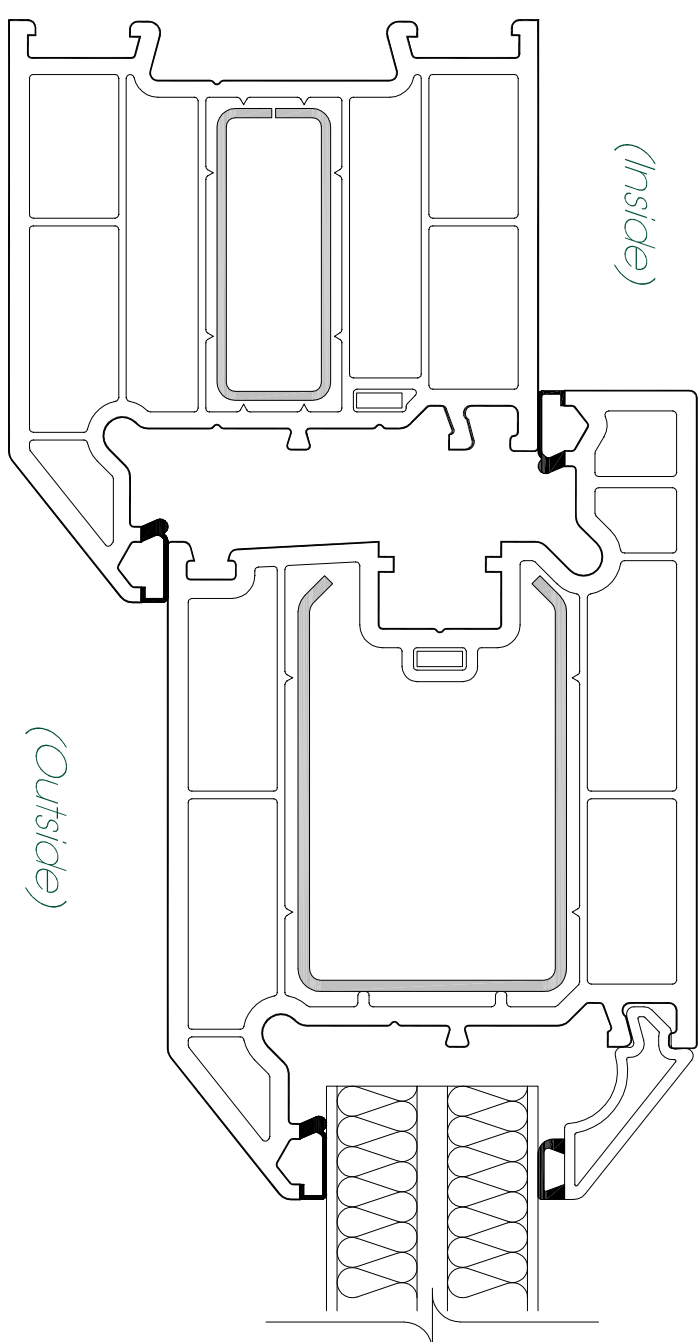

Finished frame sizes are subject to size, height of installation and geographical location. For further guidance contact Linlar's Design or Technical departments.

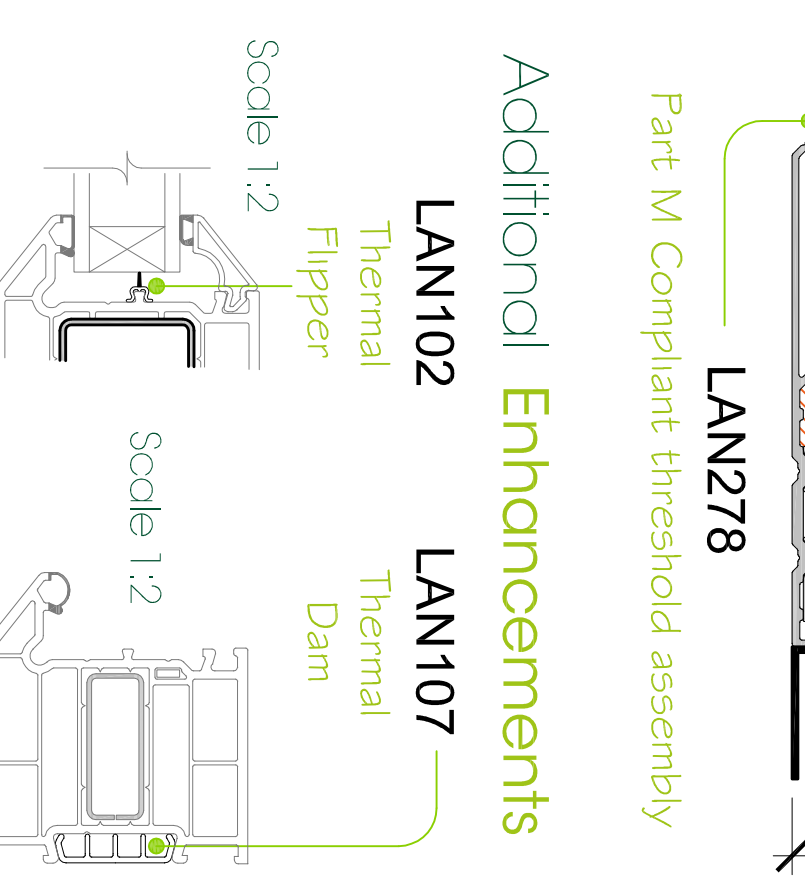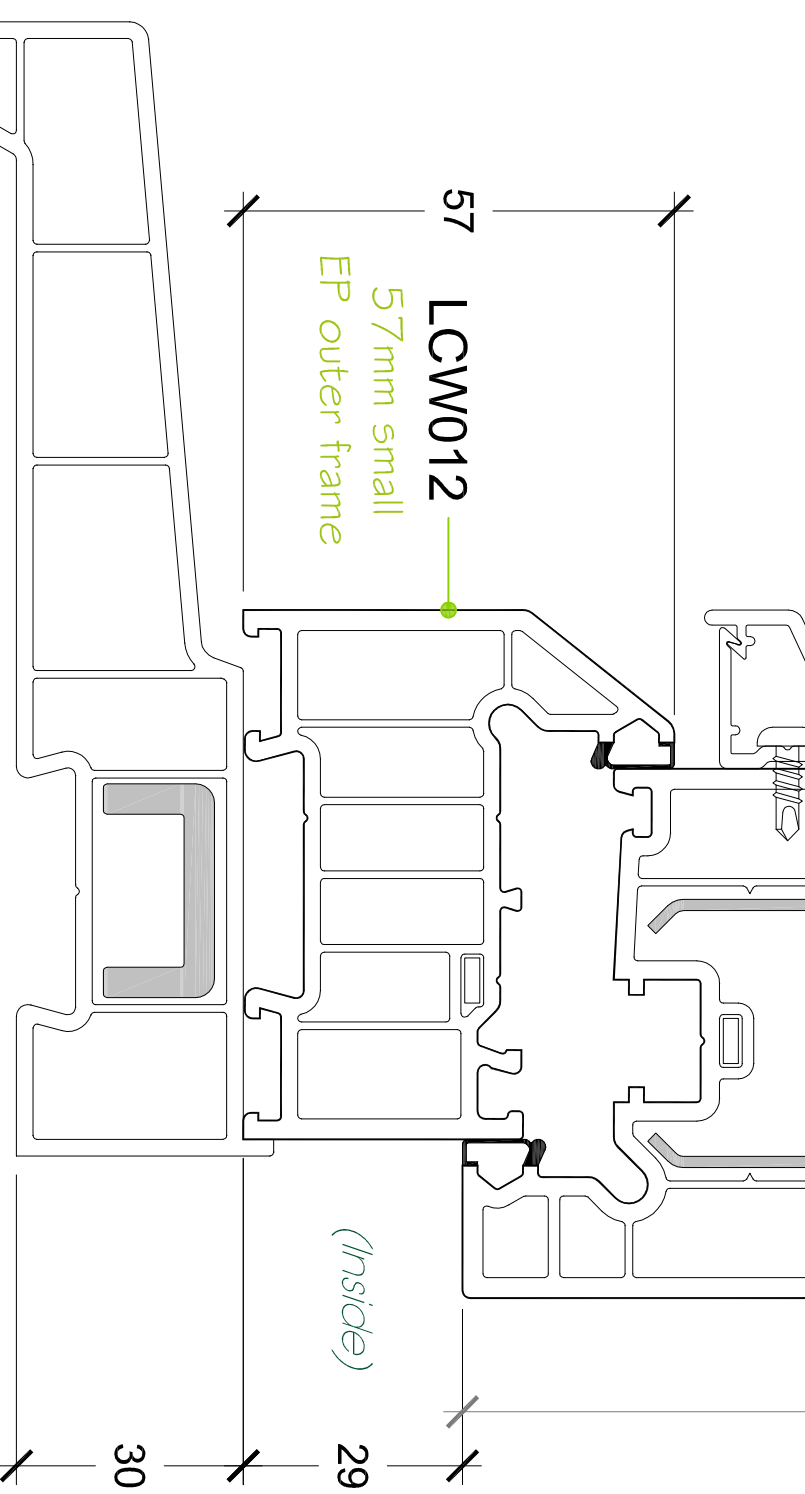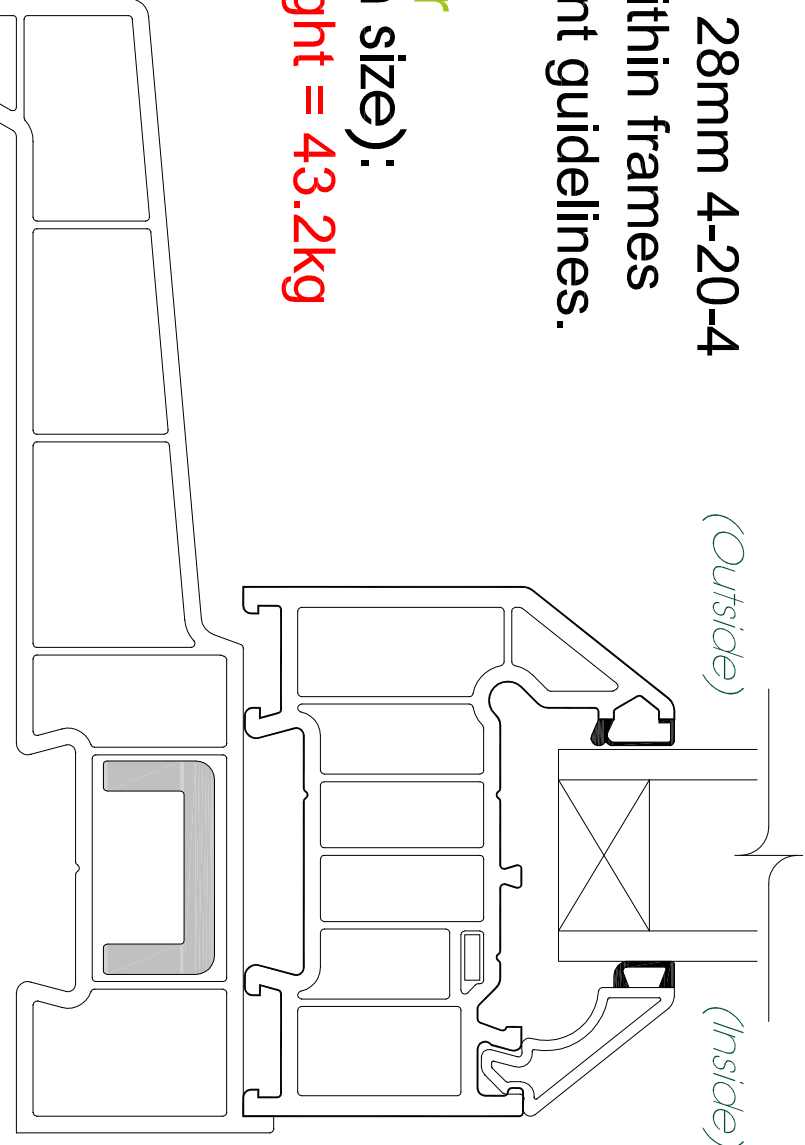


Alternative Threshold Options

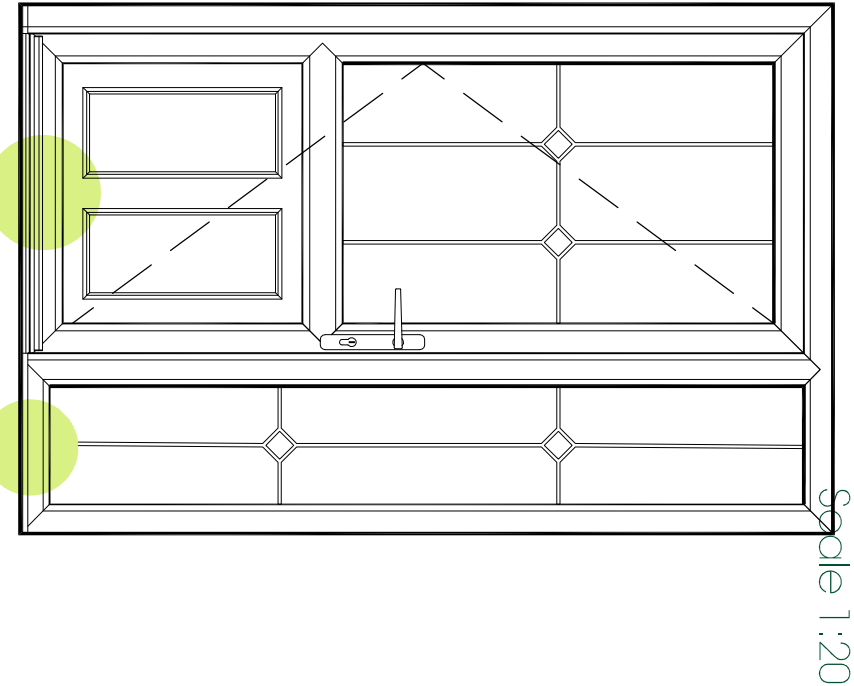


Detail 'F'


Detail 'G'

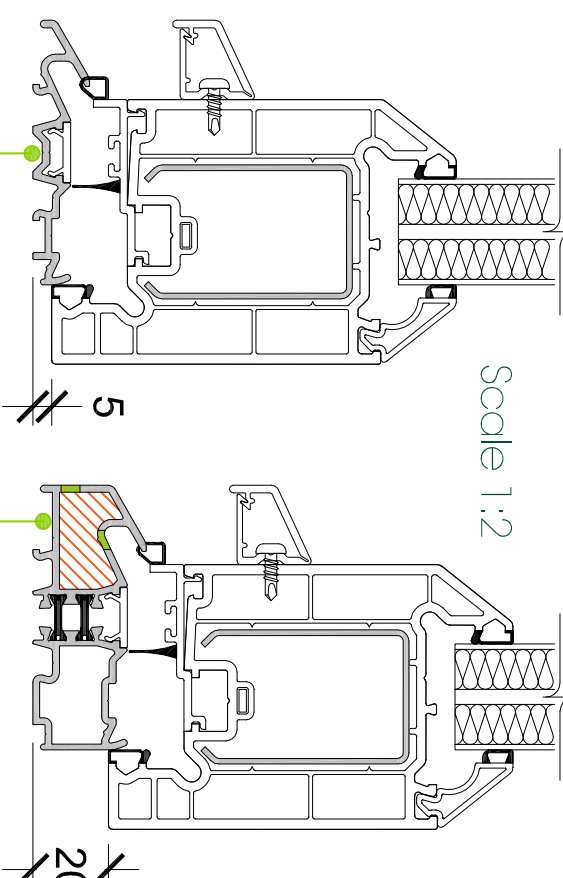

LAN271T Part M threshold
LAN272T All threshold
Detail 'F'

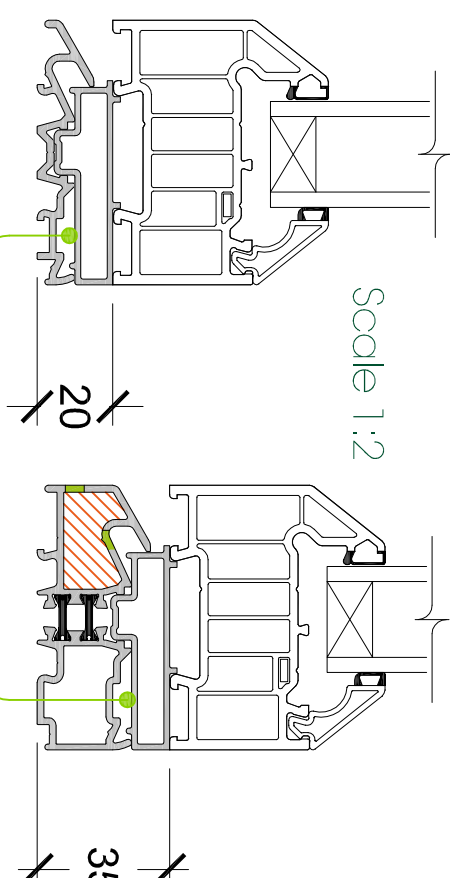

Detail 'G'

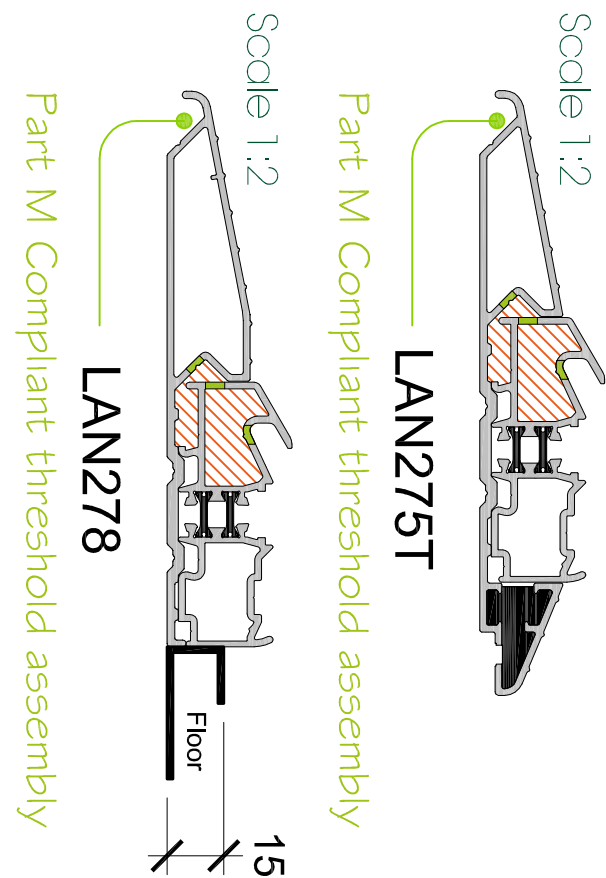

Additional Enhancements

