


Internally Glazed Chamfered Residential Door with Energy Plus frames






Finished frame sizes are subject to size, height of installation and geographical location.
For further guidance contact Linar's Design or Technical departments.

Kitemark KM522040		In respect of: BS EN 12608 / PAS24 PVCU Profile - Enhanced Security Doors System Supplier			
Door Leaf	1000	2150	4	2A	A3
Overall Doorset	2525	2200	4	2A	A3
Sidelight	400	2250	4	2A	A3
					1200
					1200
					1200




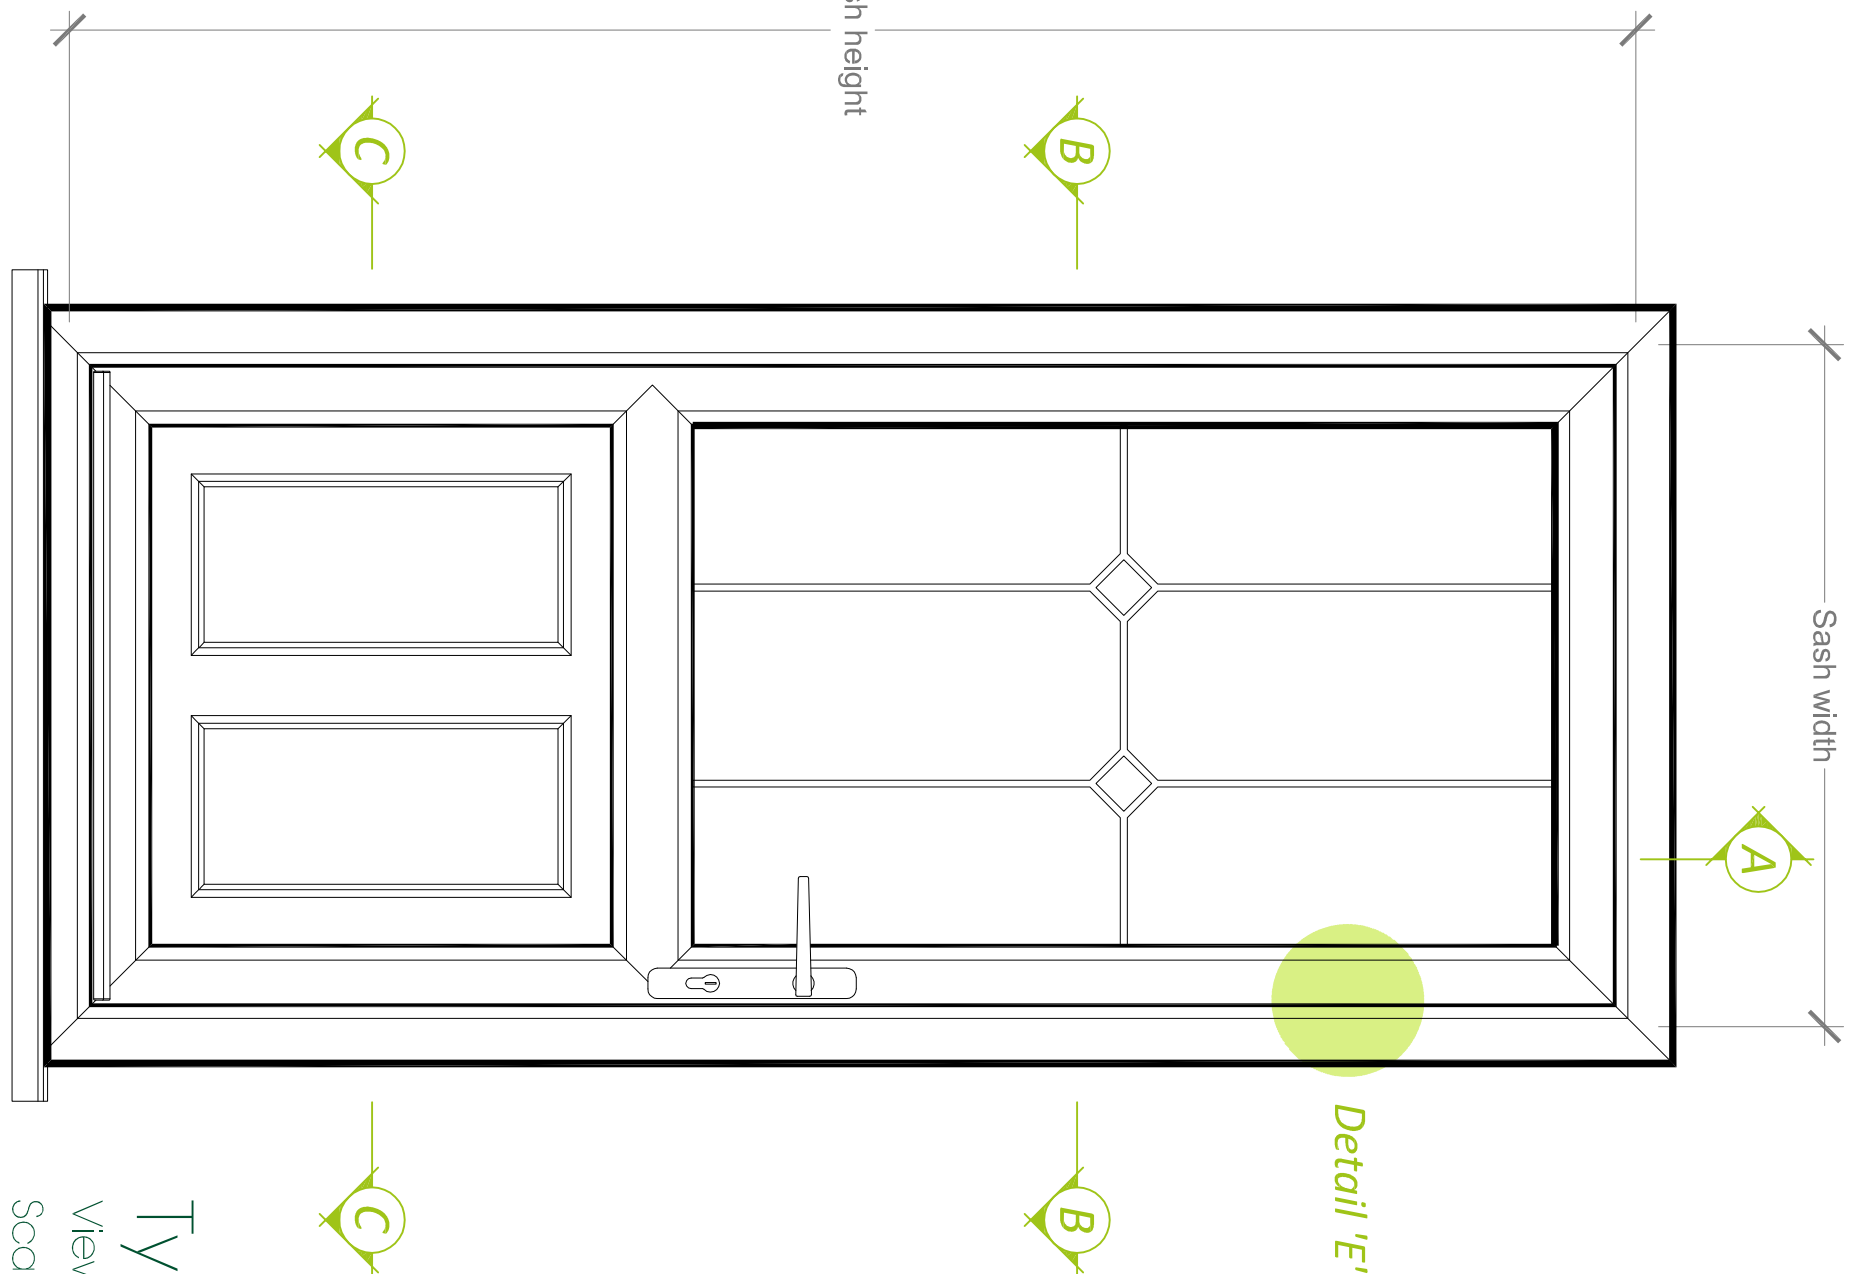


The maximum sizes are based on 28mm 4-20-4 standard double glazed units within frames manufactured to the reinforcement guidelines.

Maximum Sizes for
Residential door - (sash size):
1002 w x 2156 h, max sash weight = 43.2kg

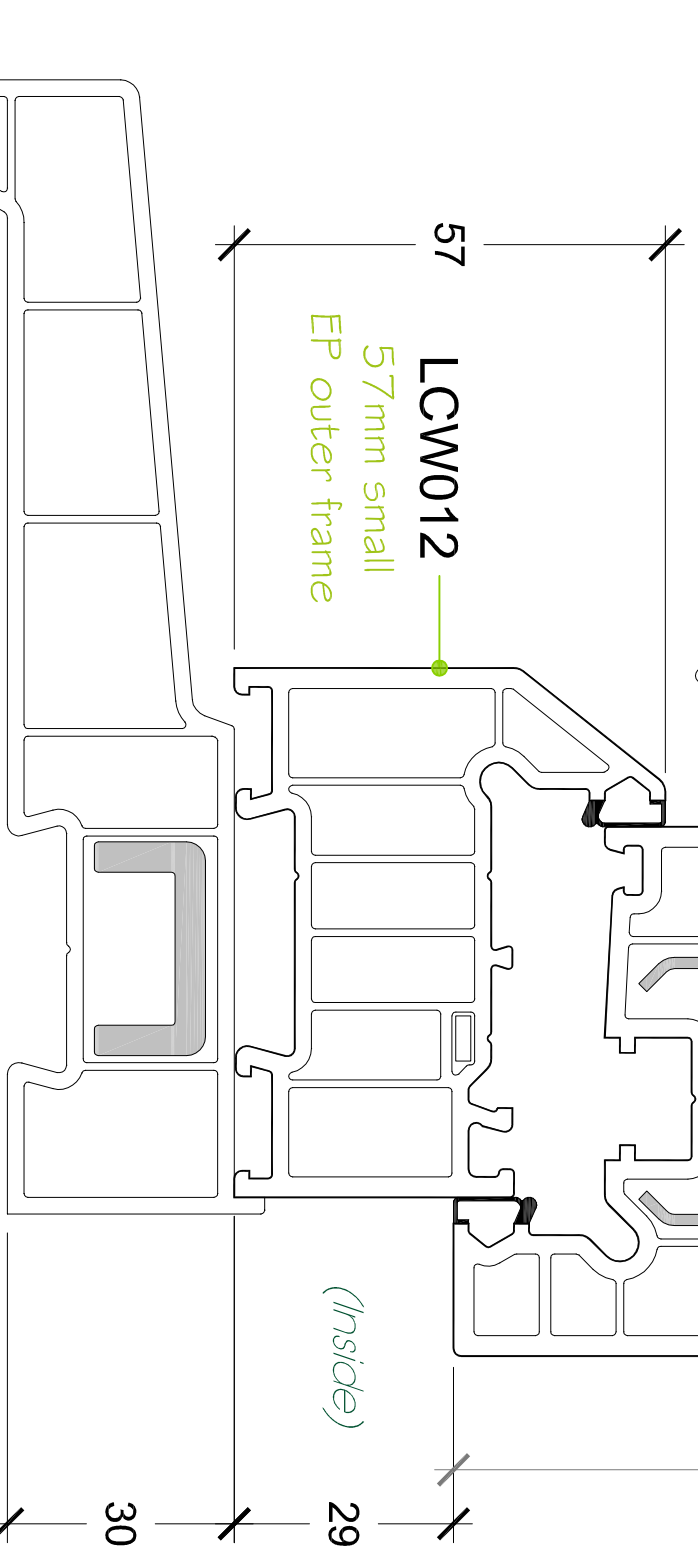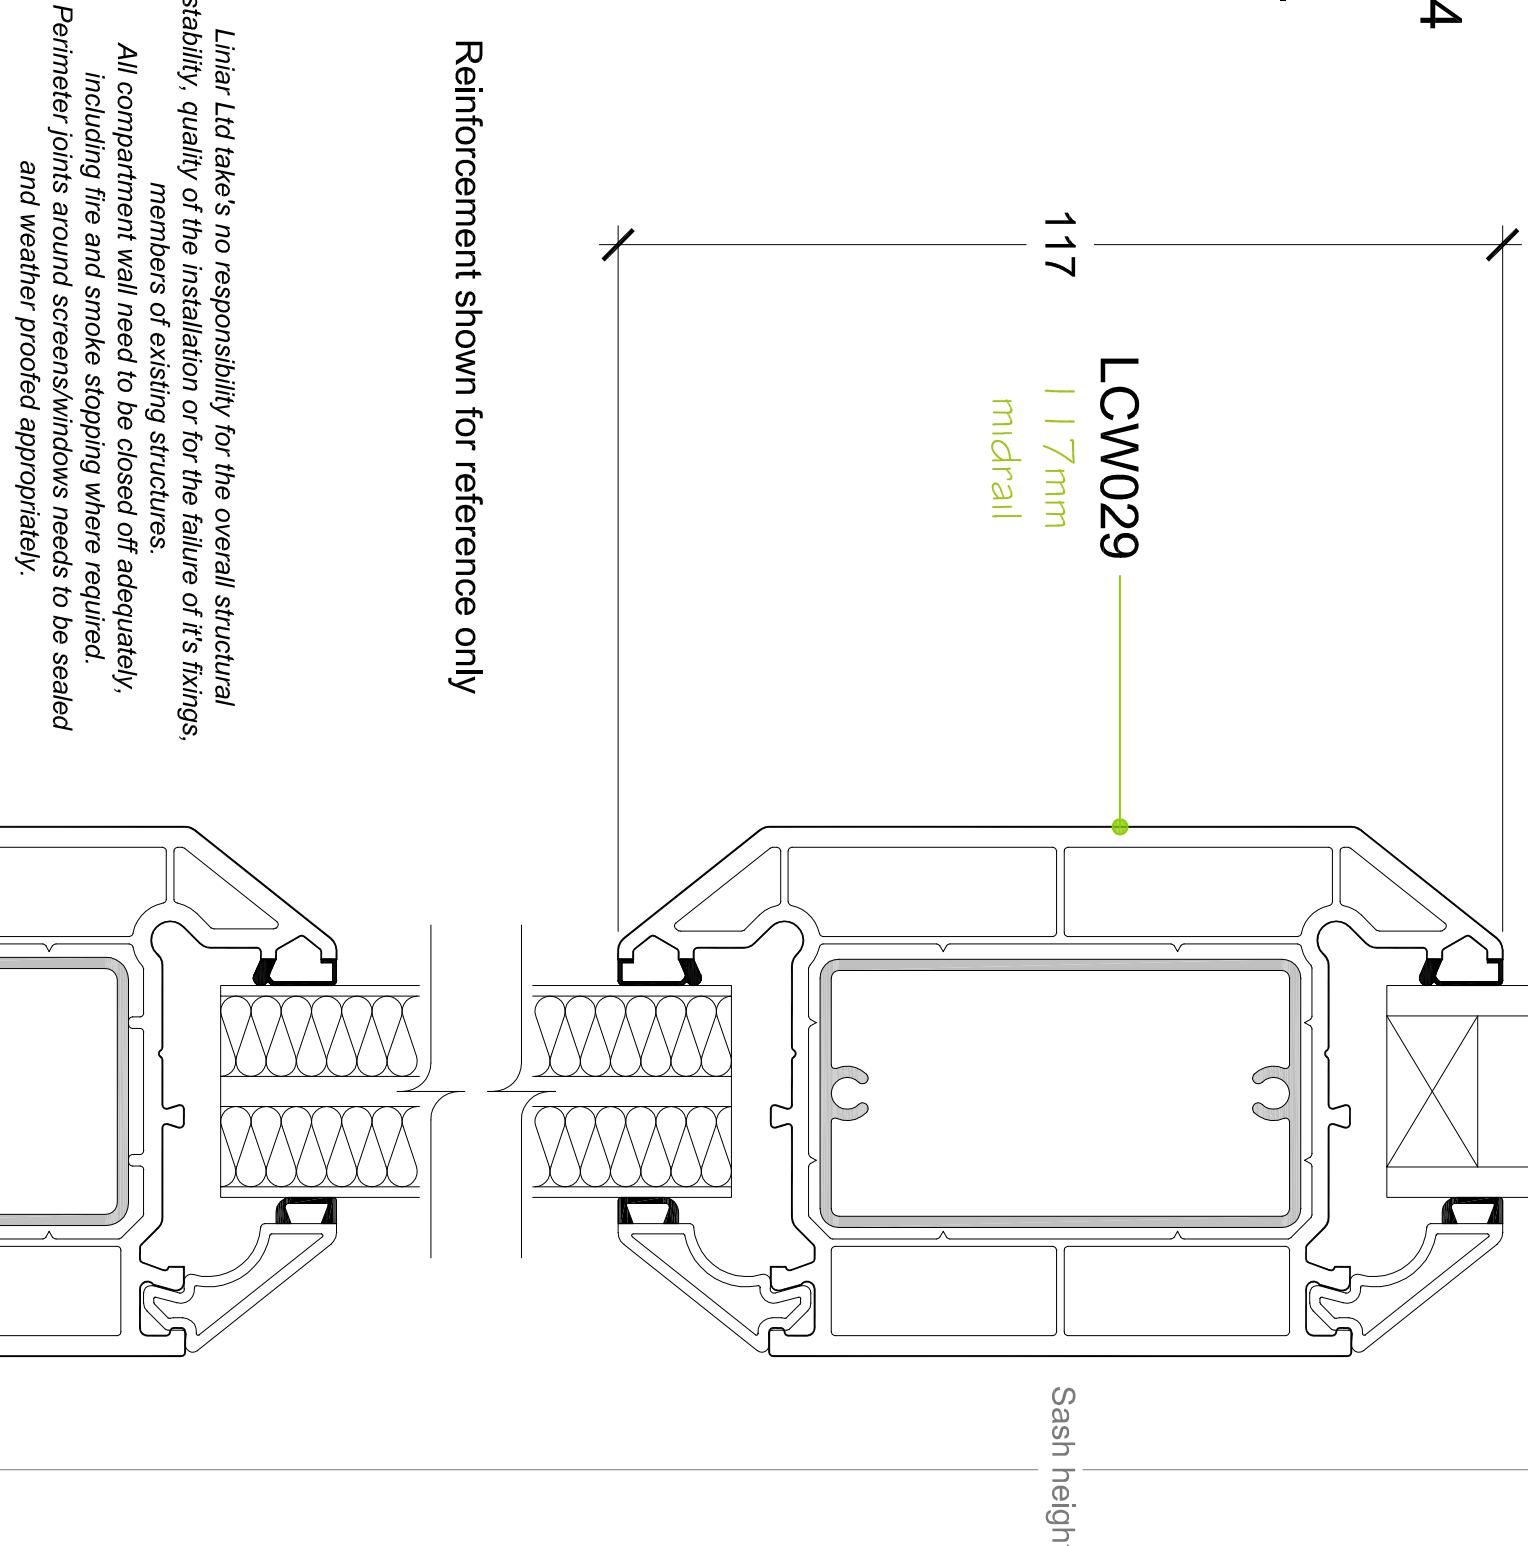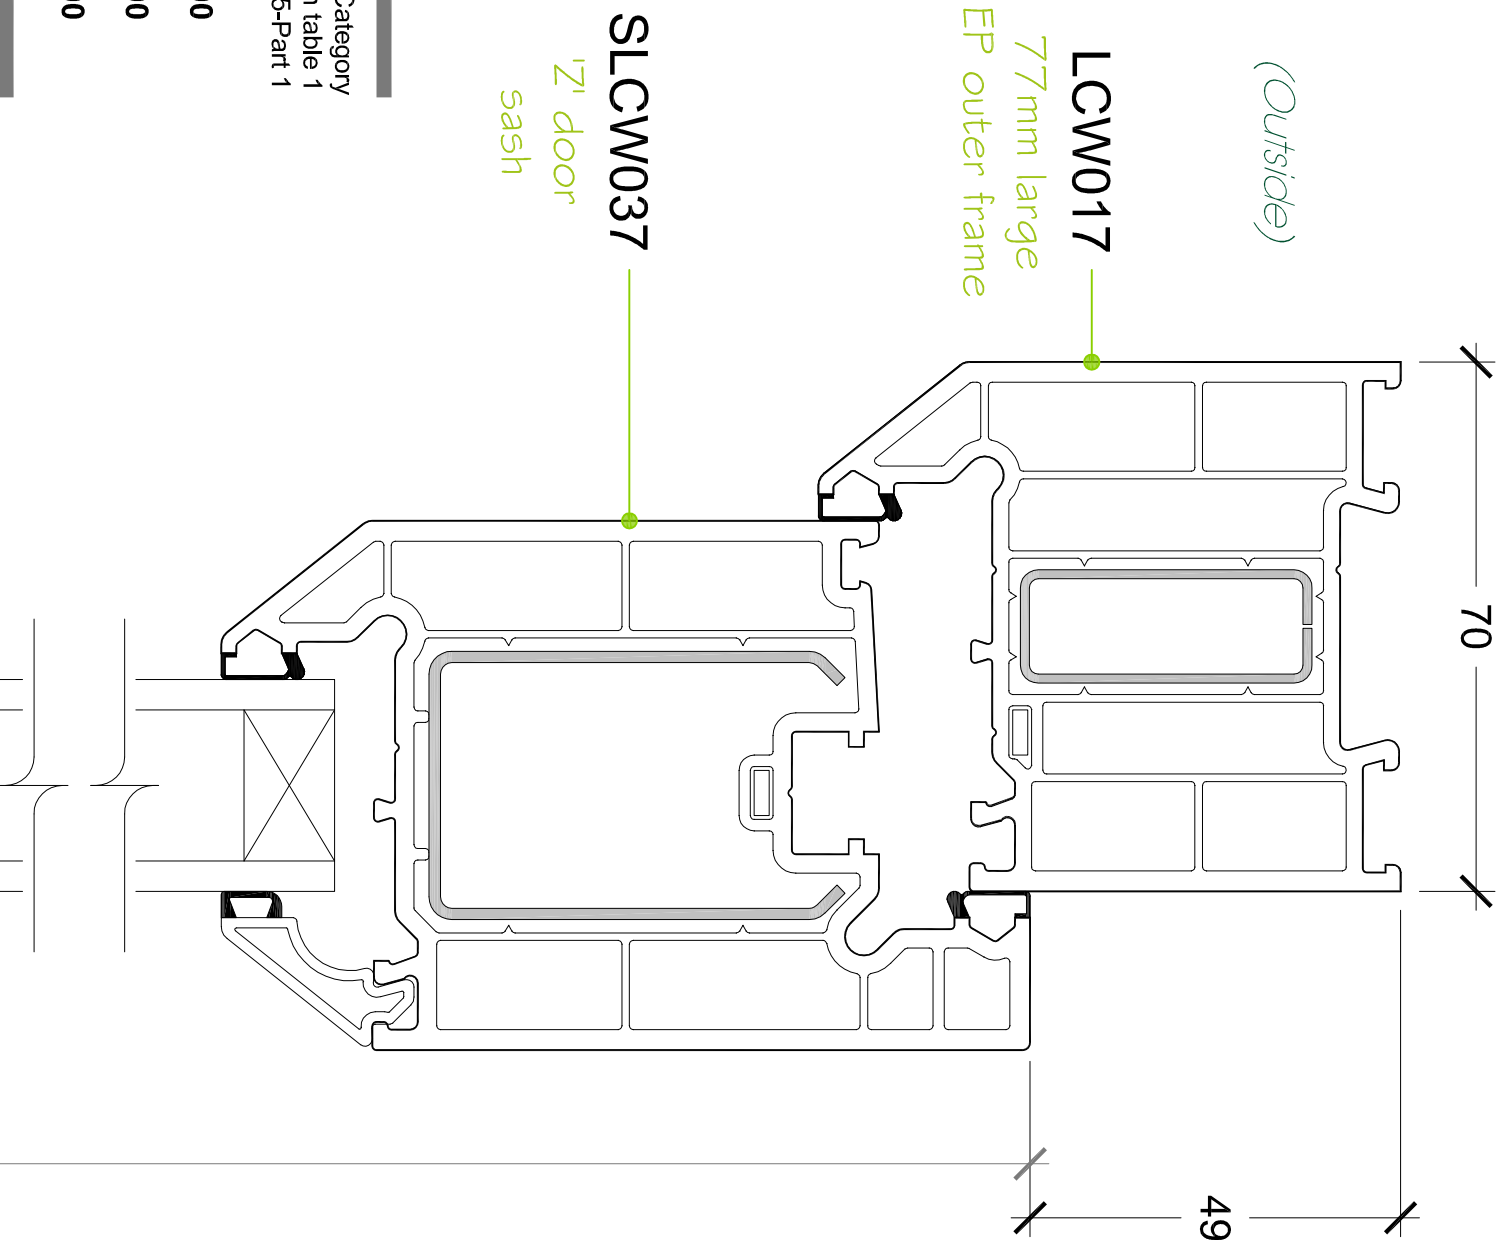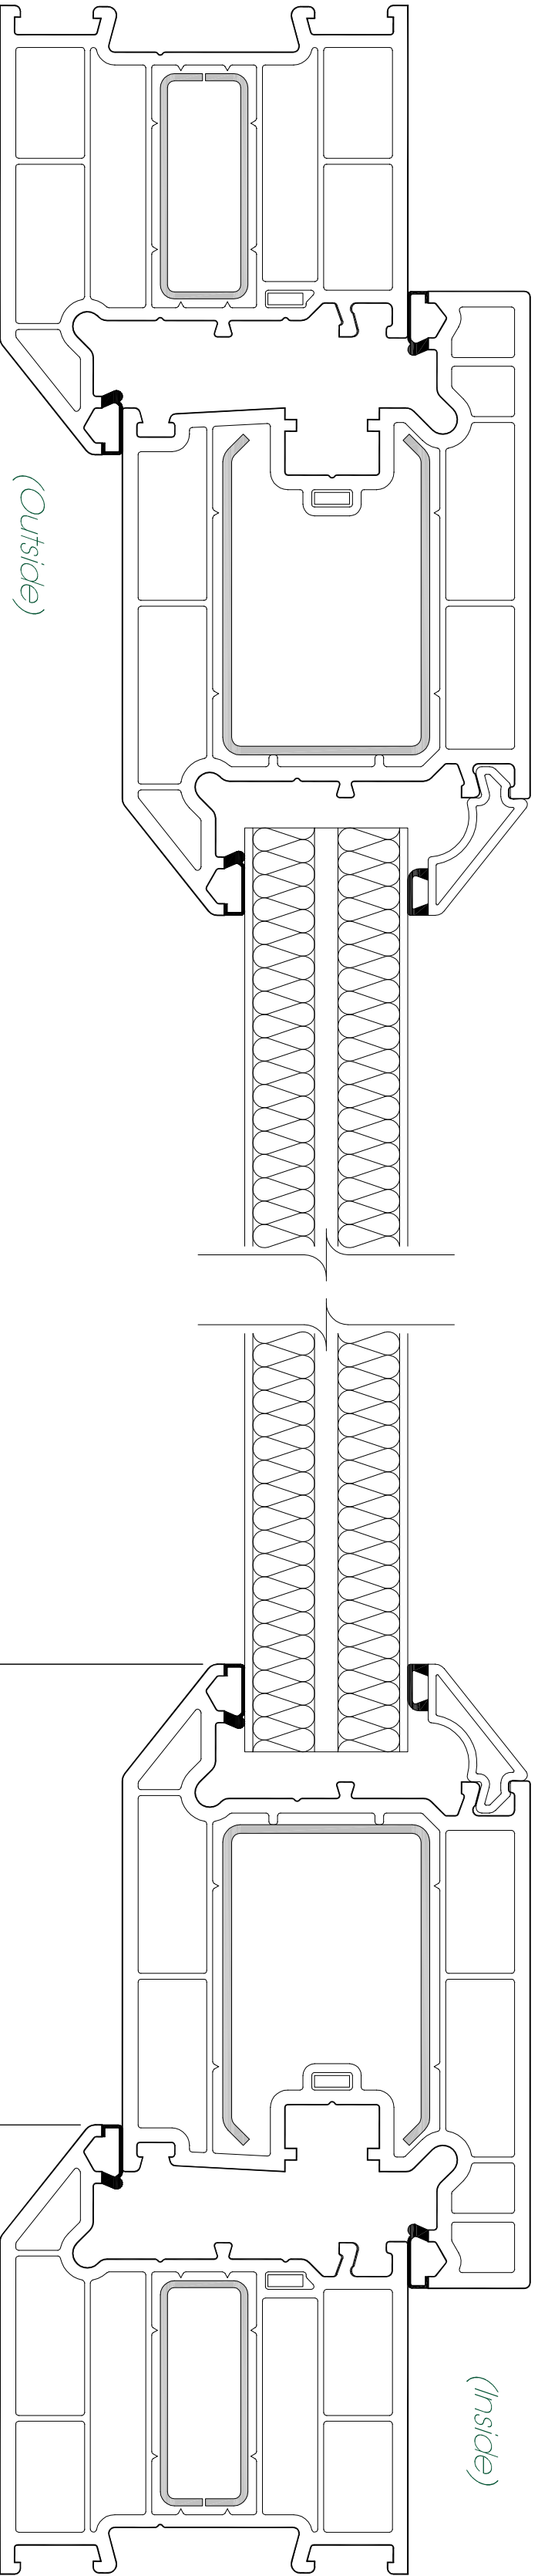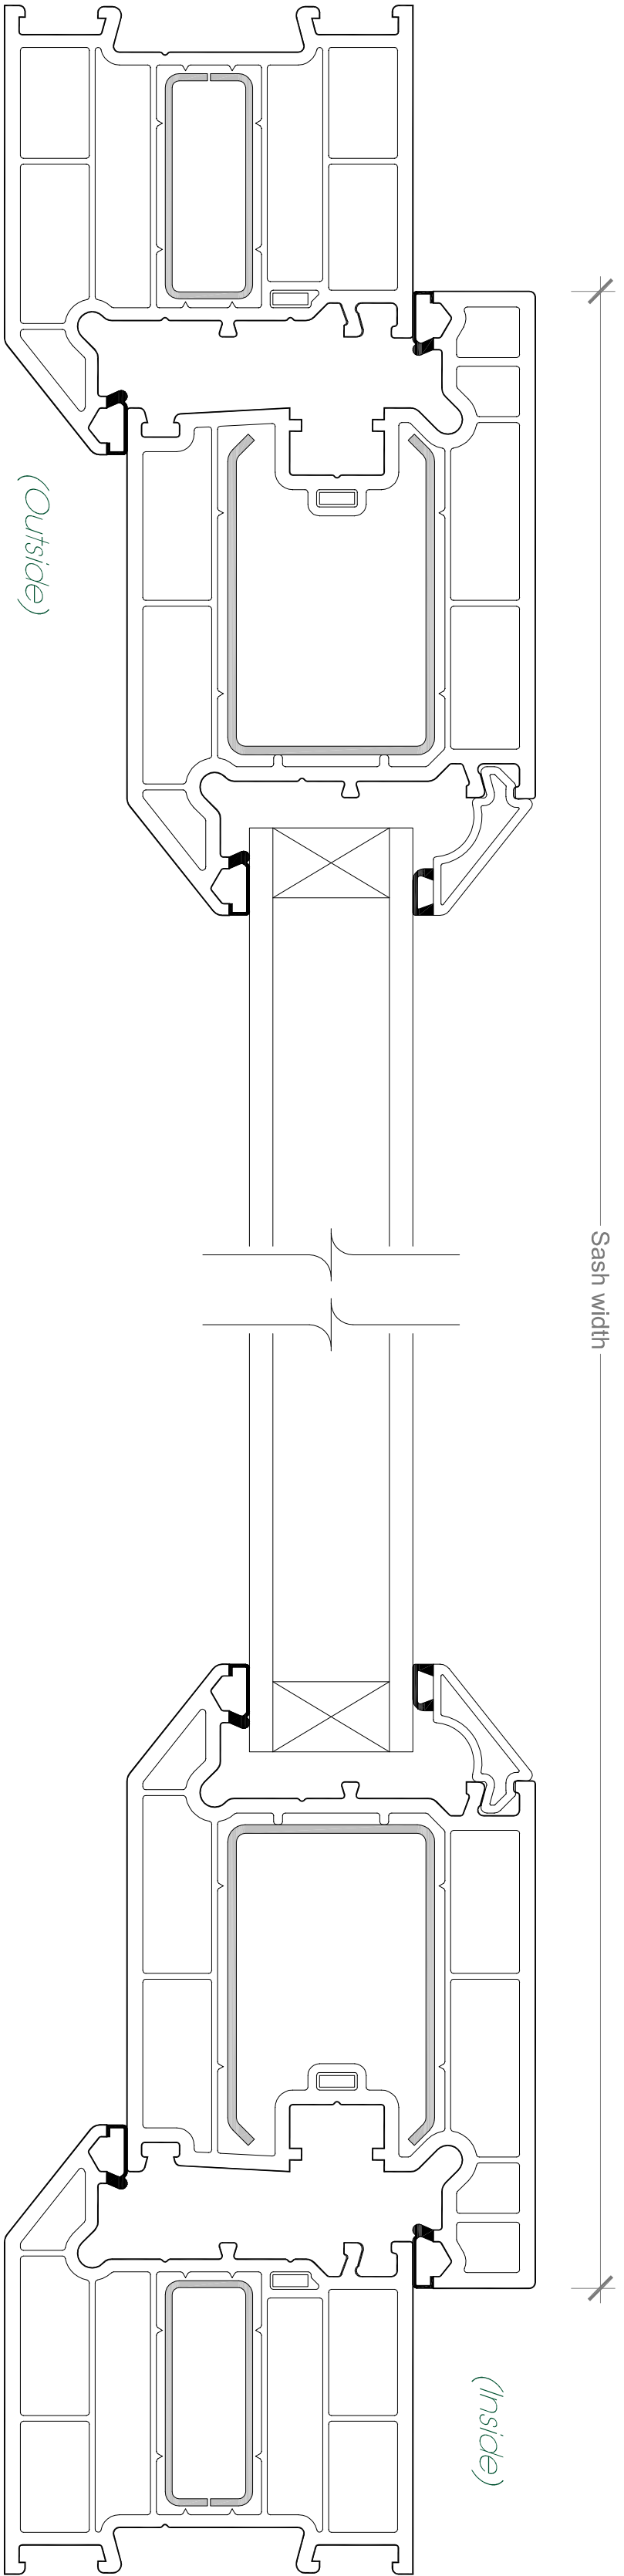

Alternative Threshold Options

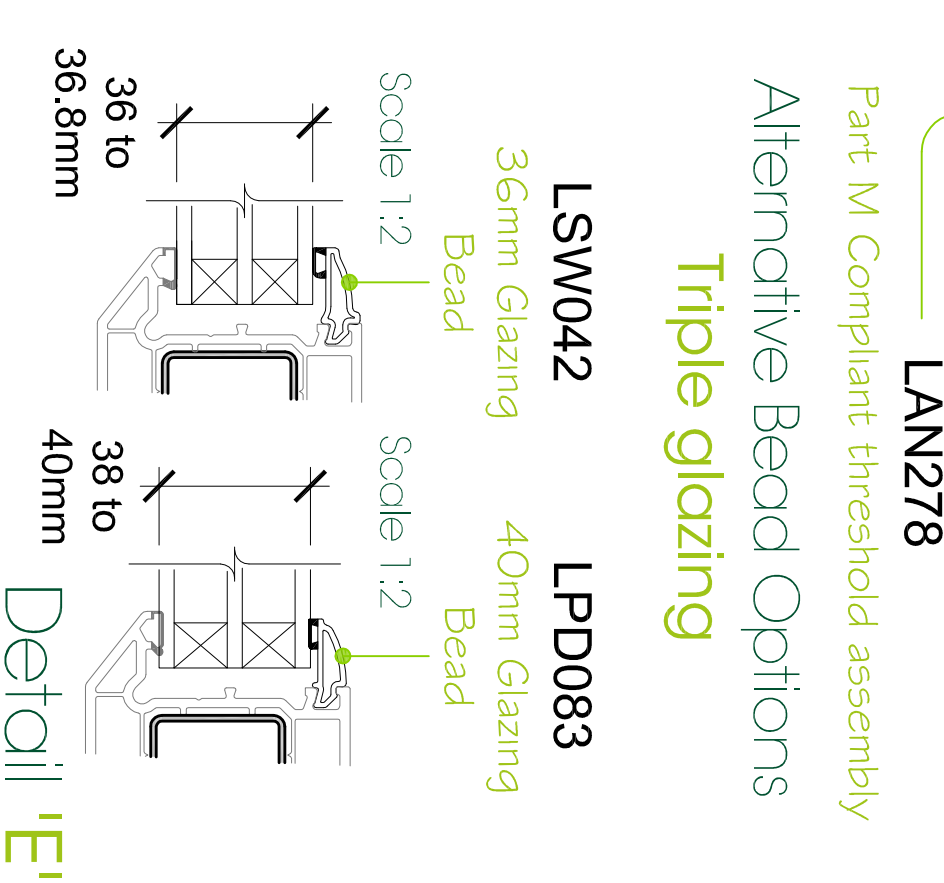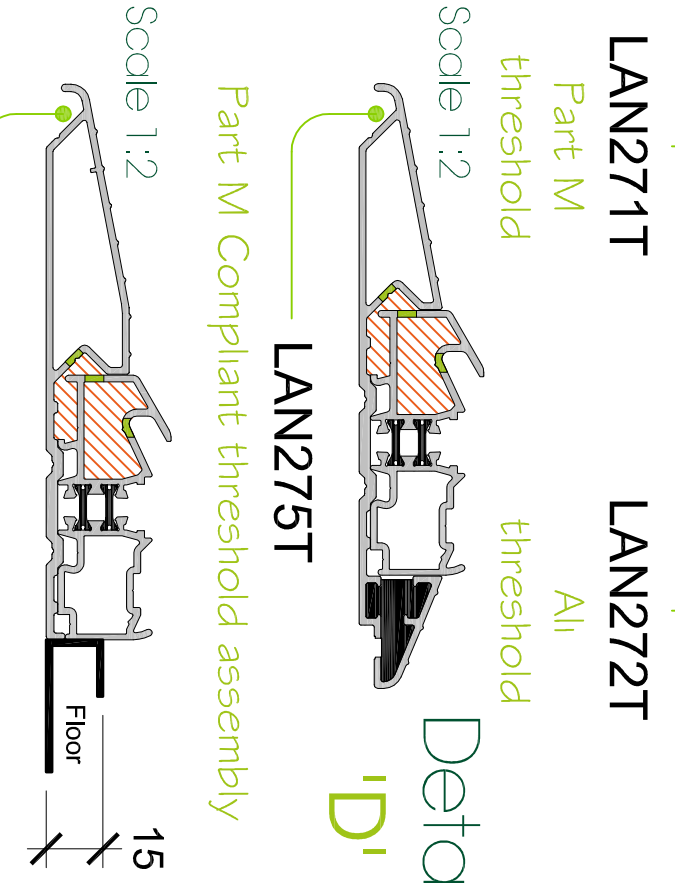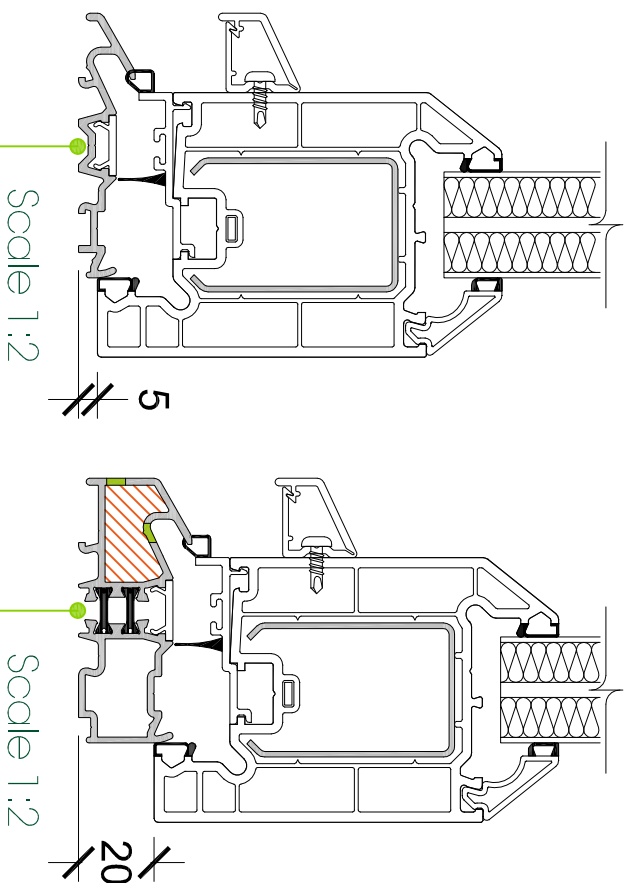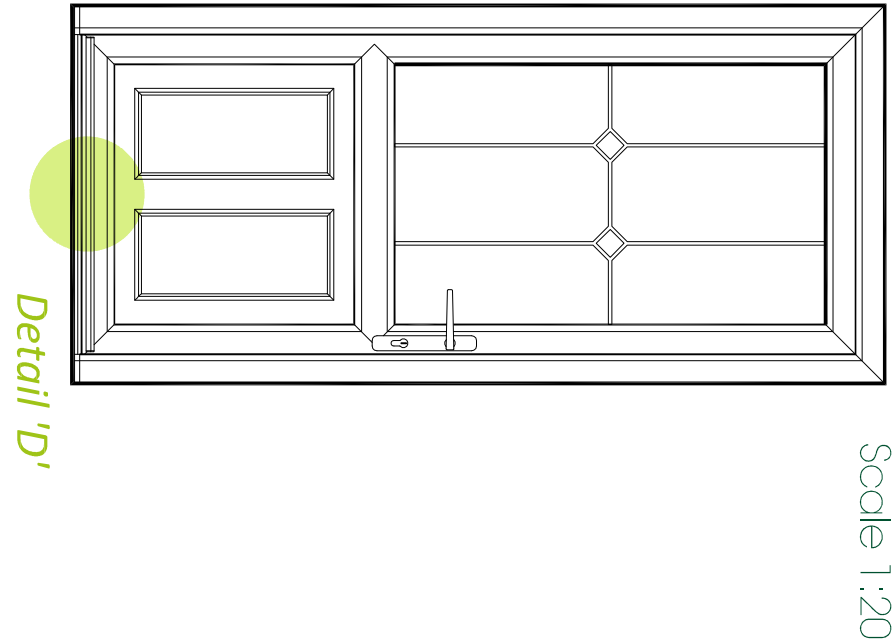

Additional Enhancements

