


Internally Glazed Chamfered Residential Door with sidelight

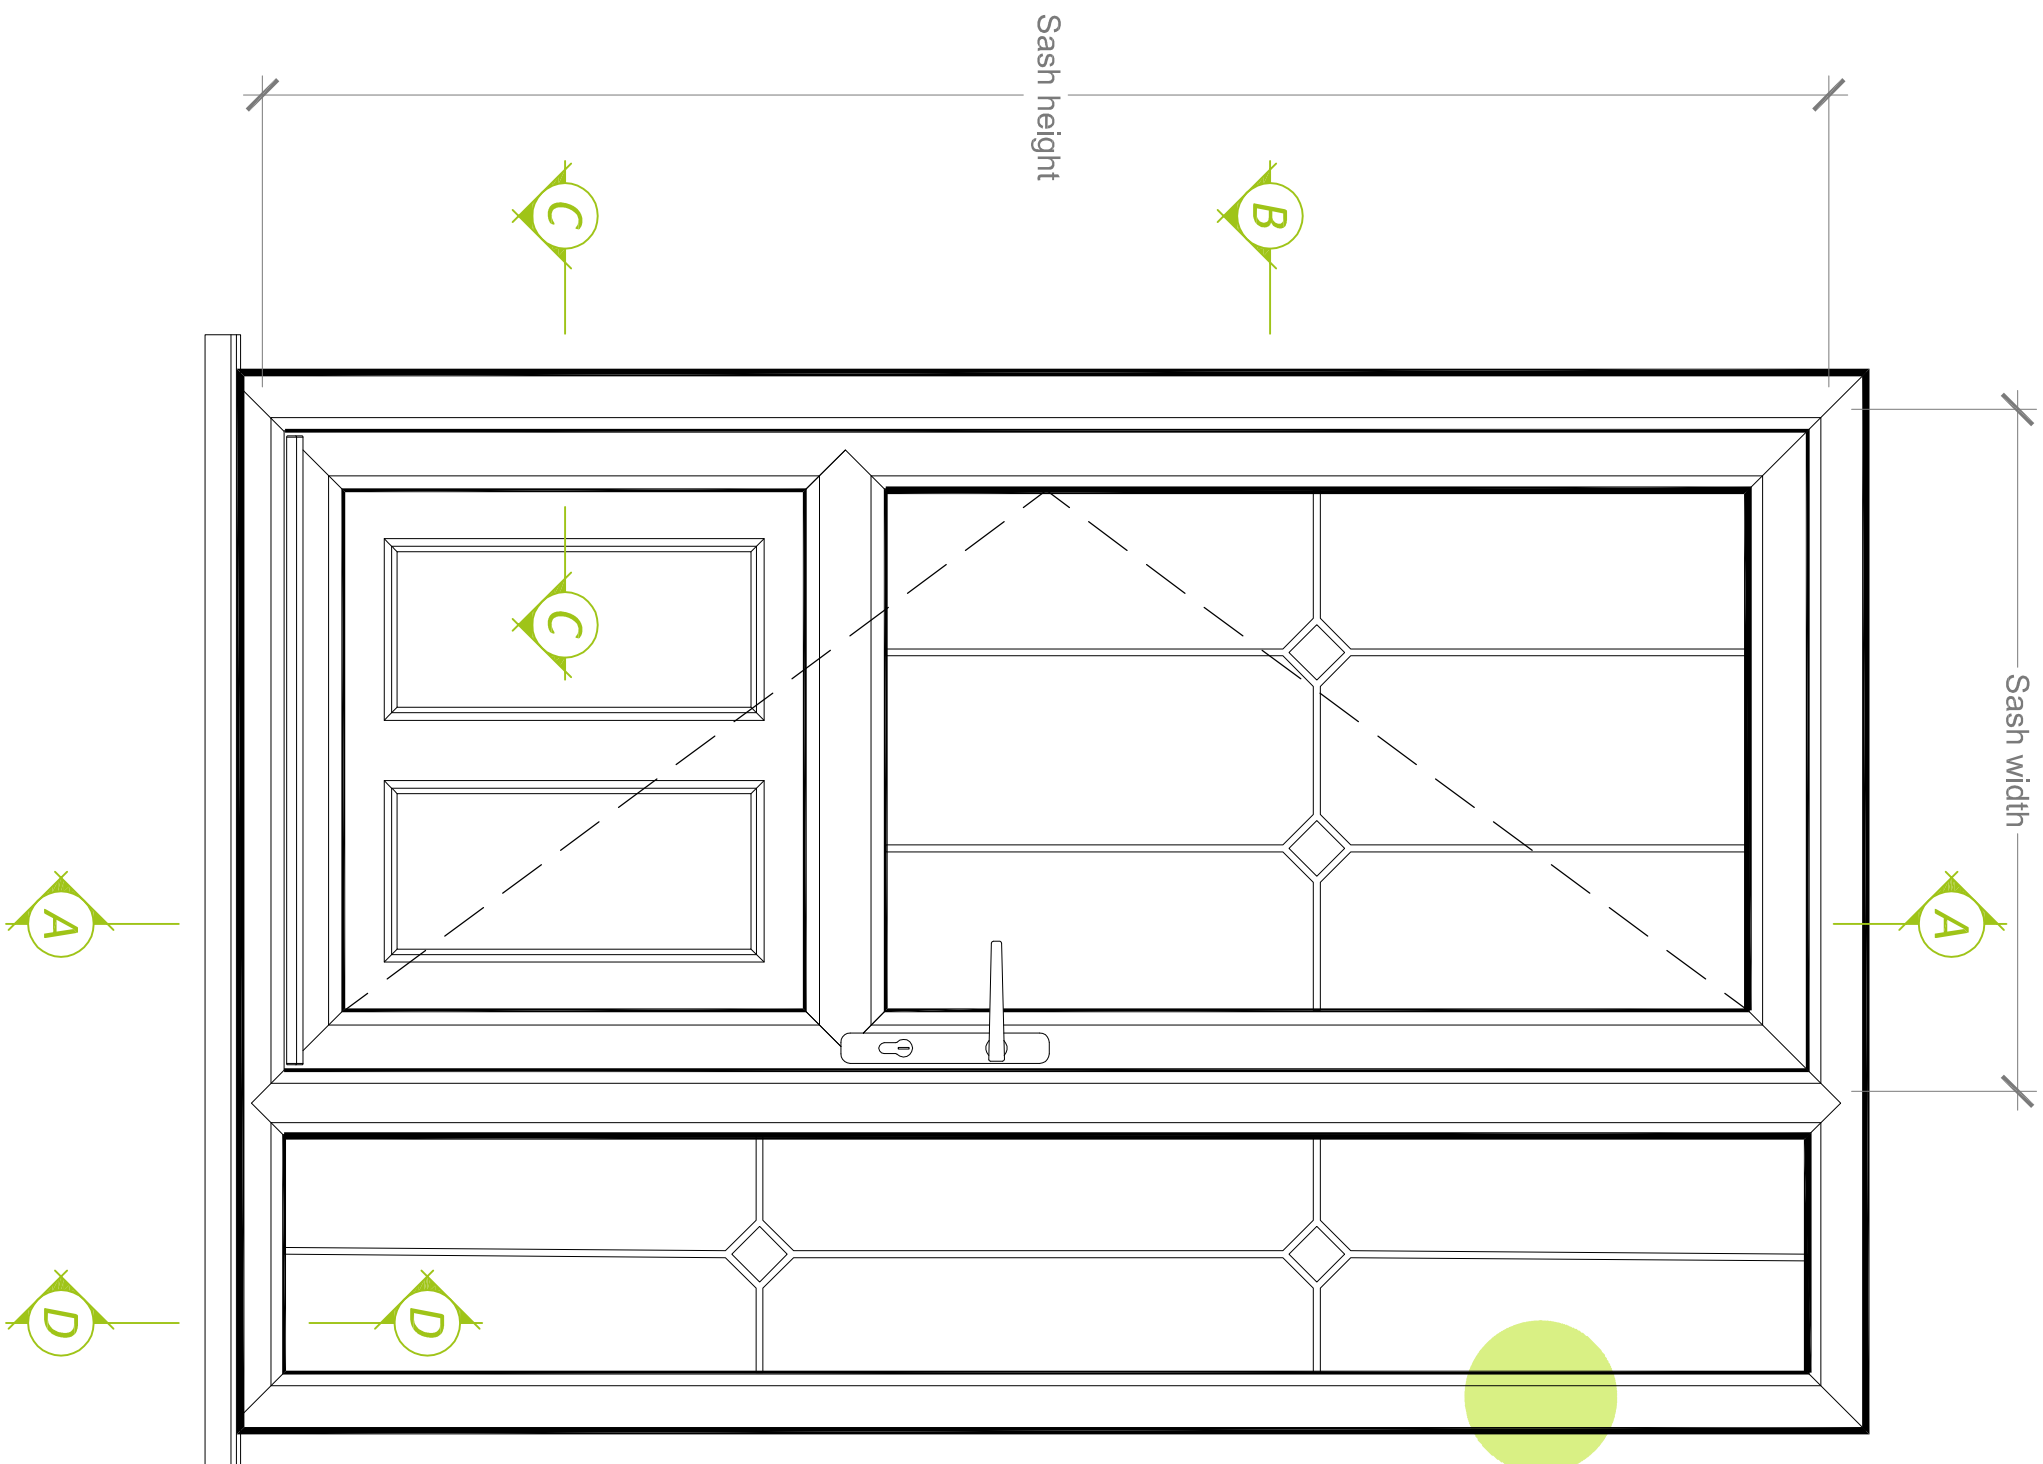


Detail 'E'









Kitemark KM522040		In respect of:		BS EN 12608 / PAS24		PVCU Profile -		Enhanced Security Doors System Supplier	
Door Leaf		1000	2150	4	2A	A3	1200		
Overall Doorset		2525	2200	4	2A	A3	1200		
Sidelight		400	2250	4	2A	A3	1200		

Typical Elevation
Viewed from Outside
Scale 1:10

Alternative Bead Options
Triple glazing

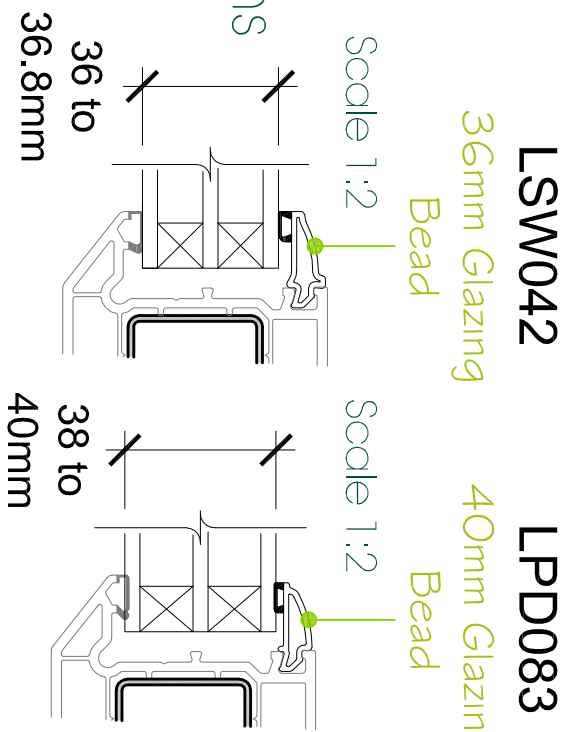

Detail 'E'

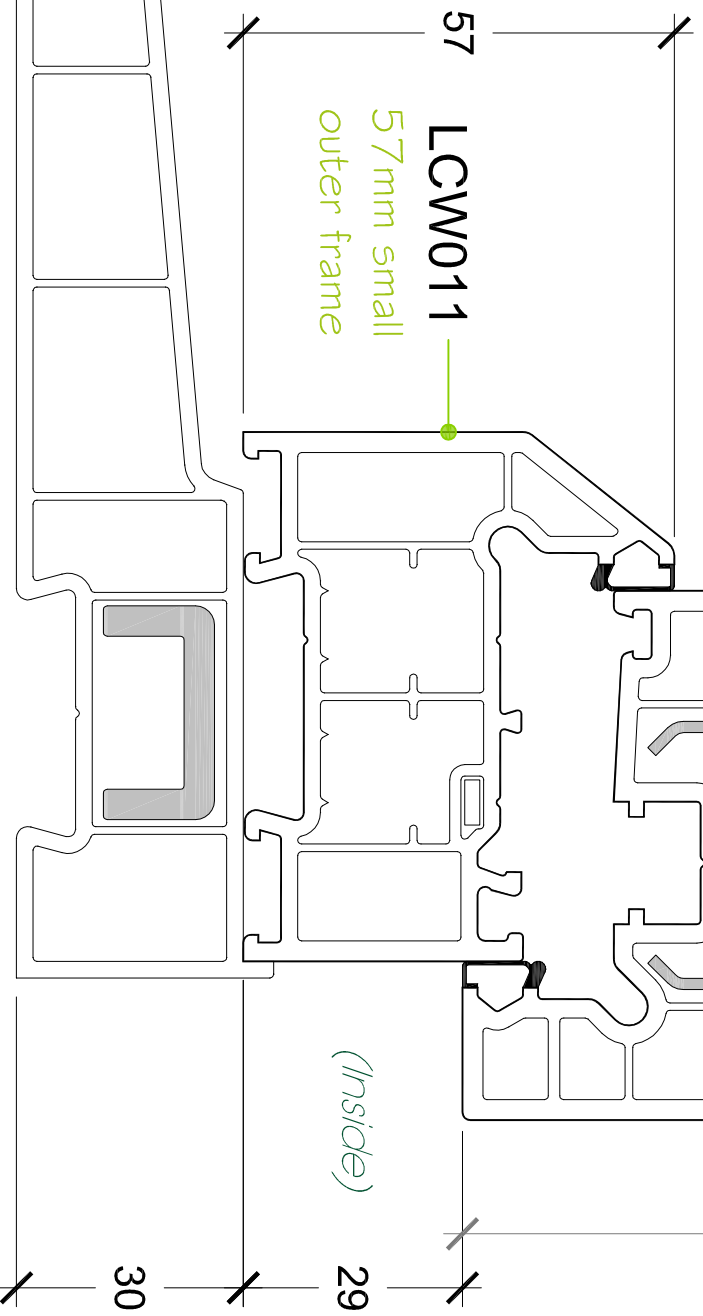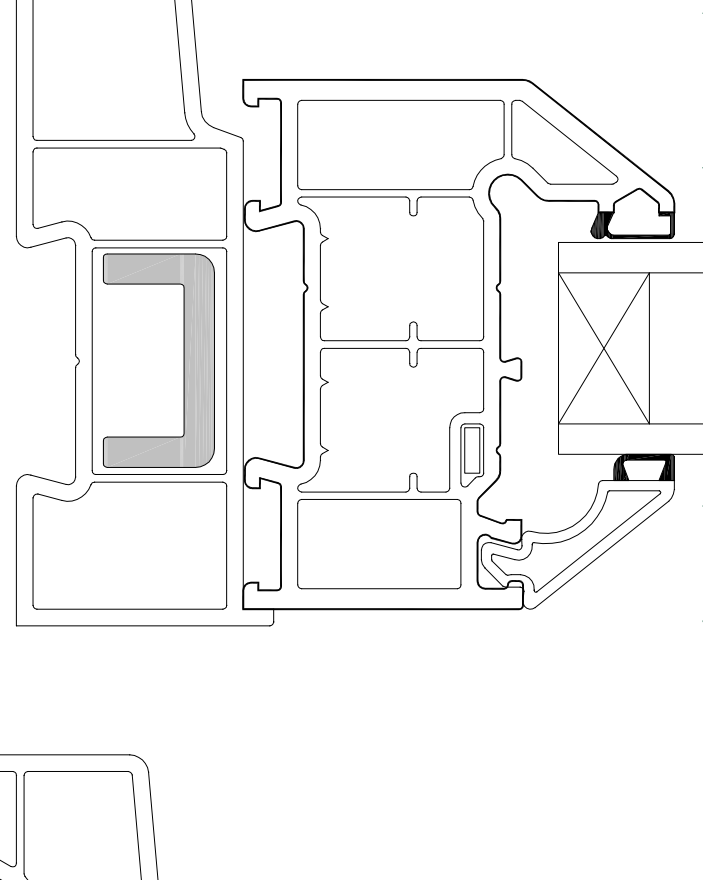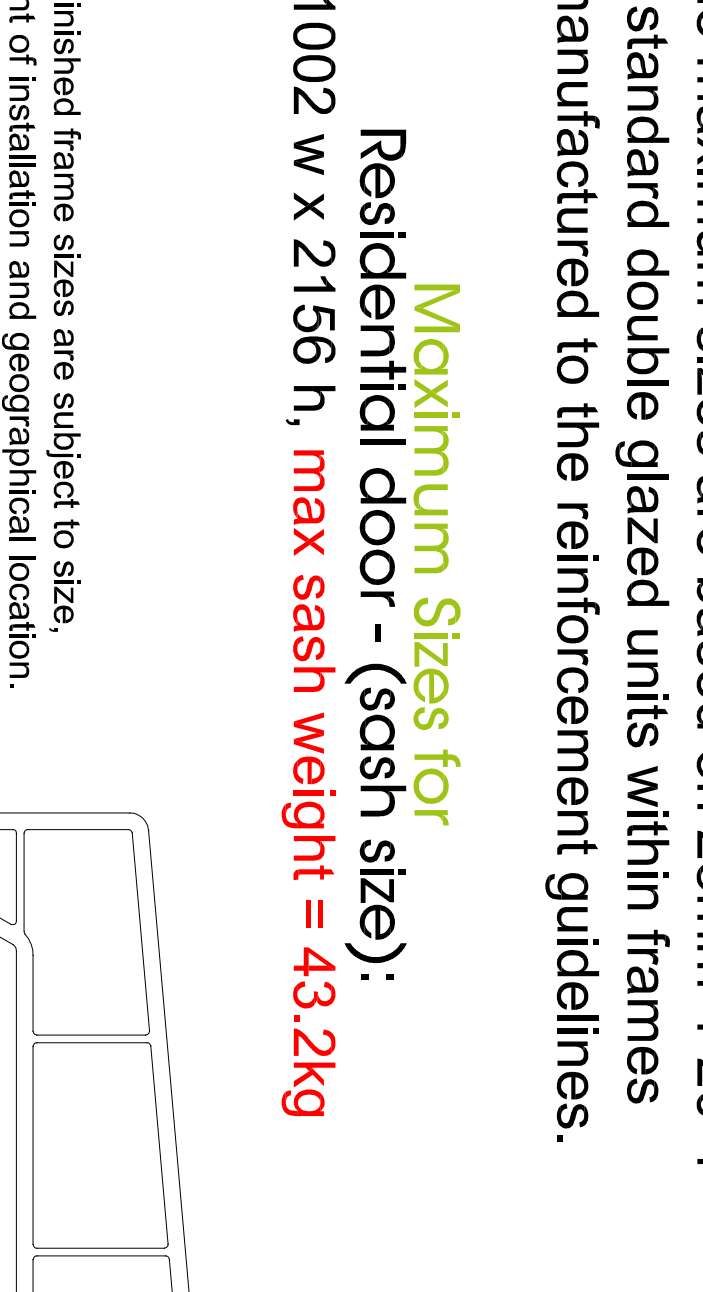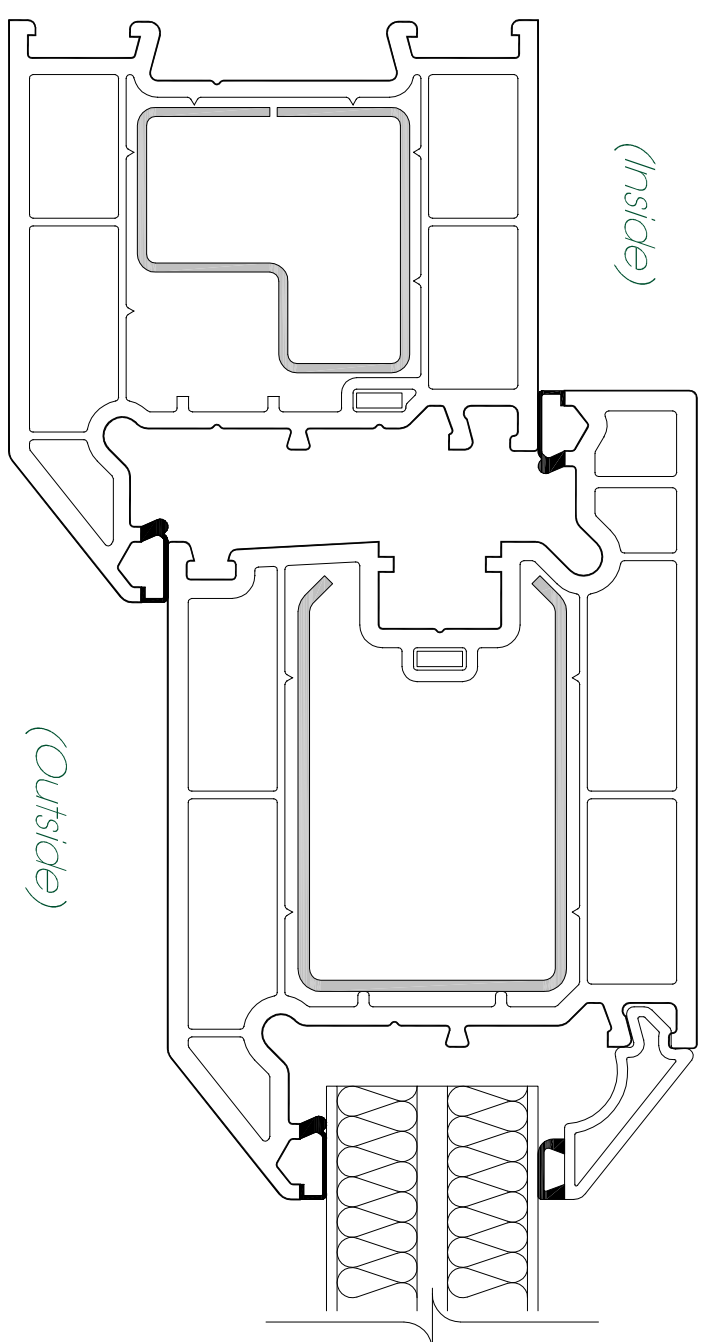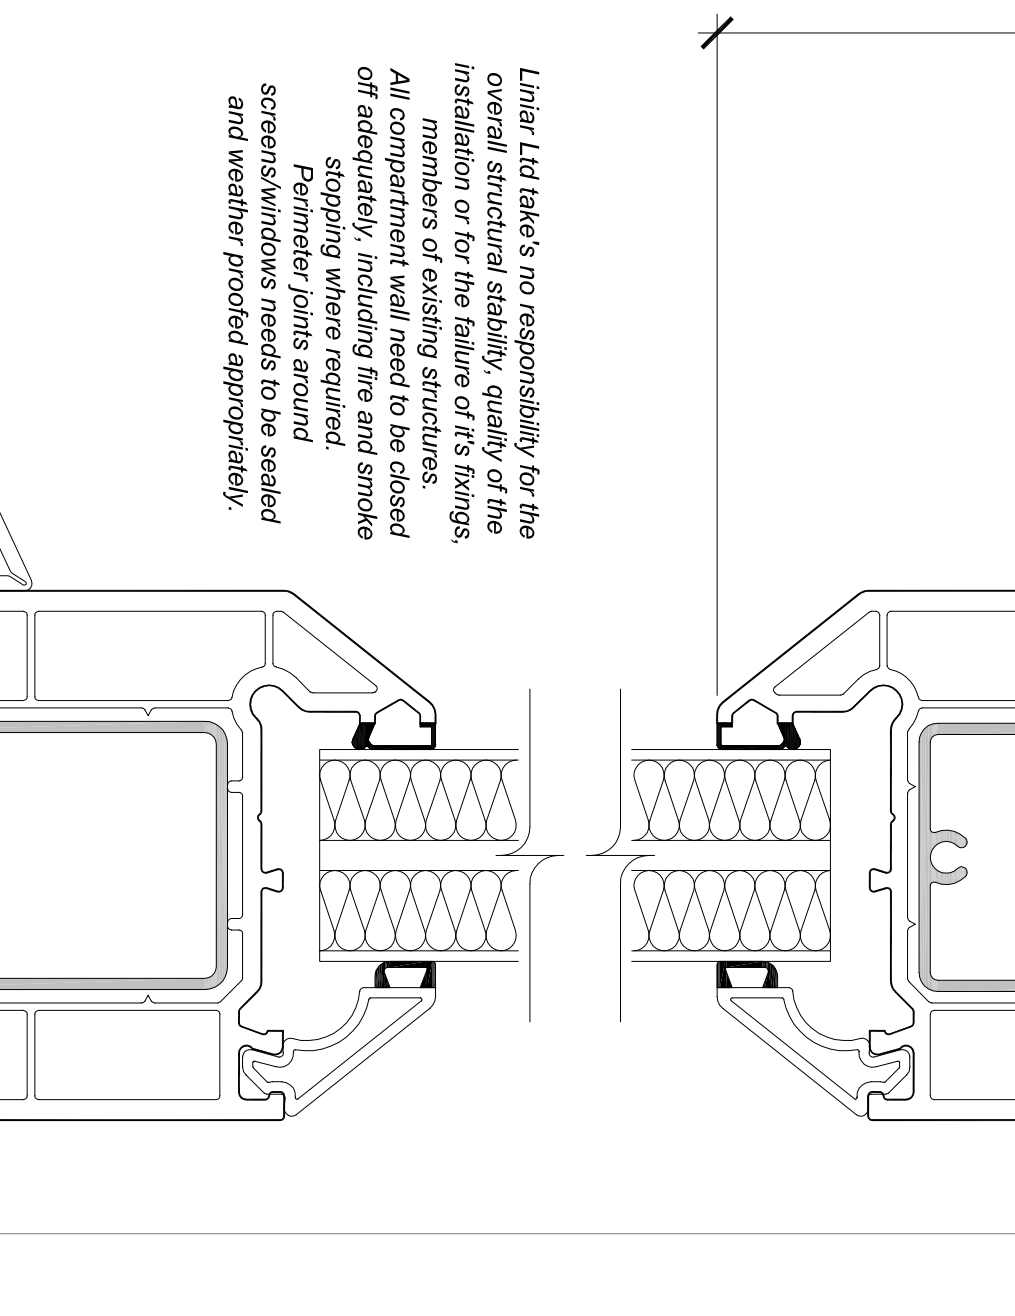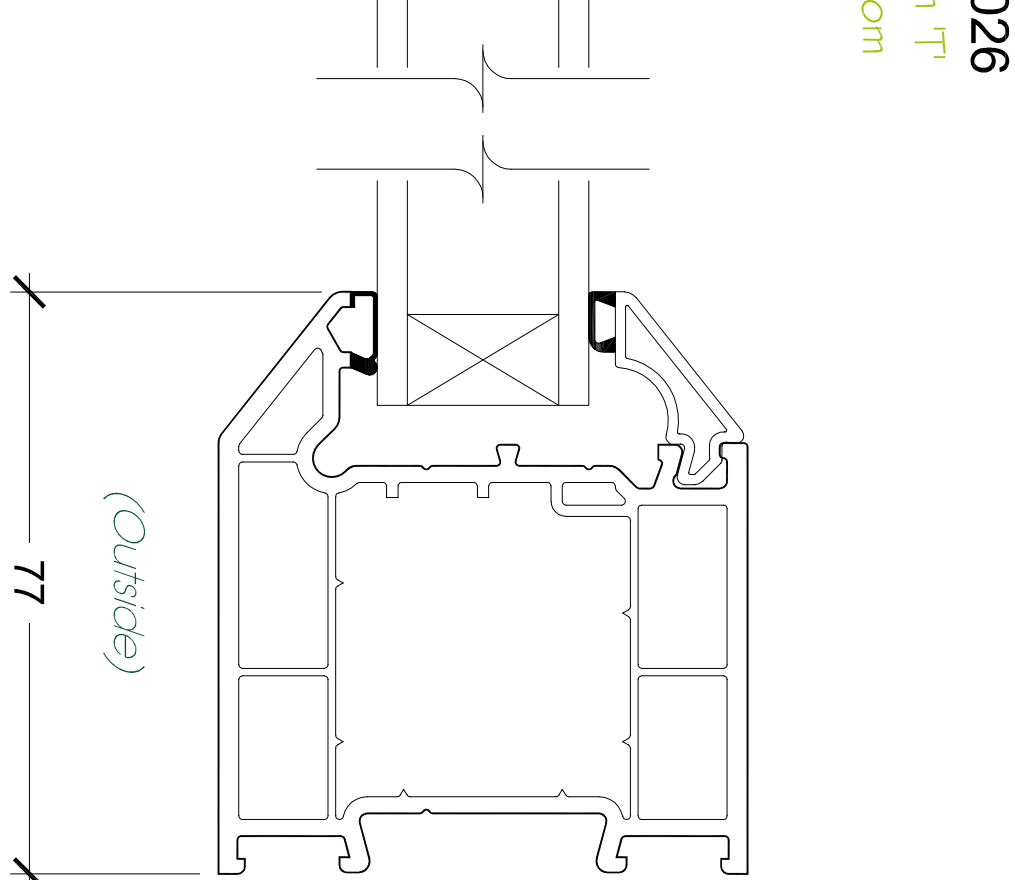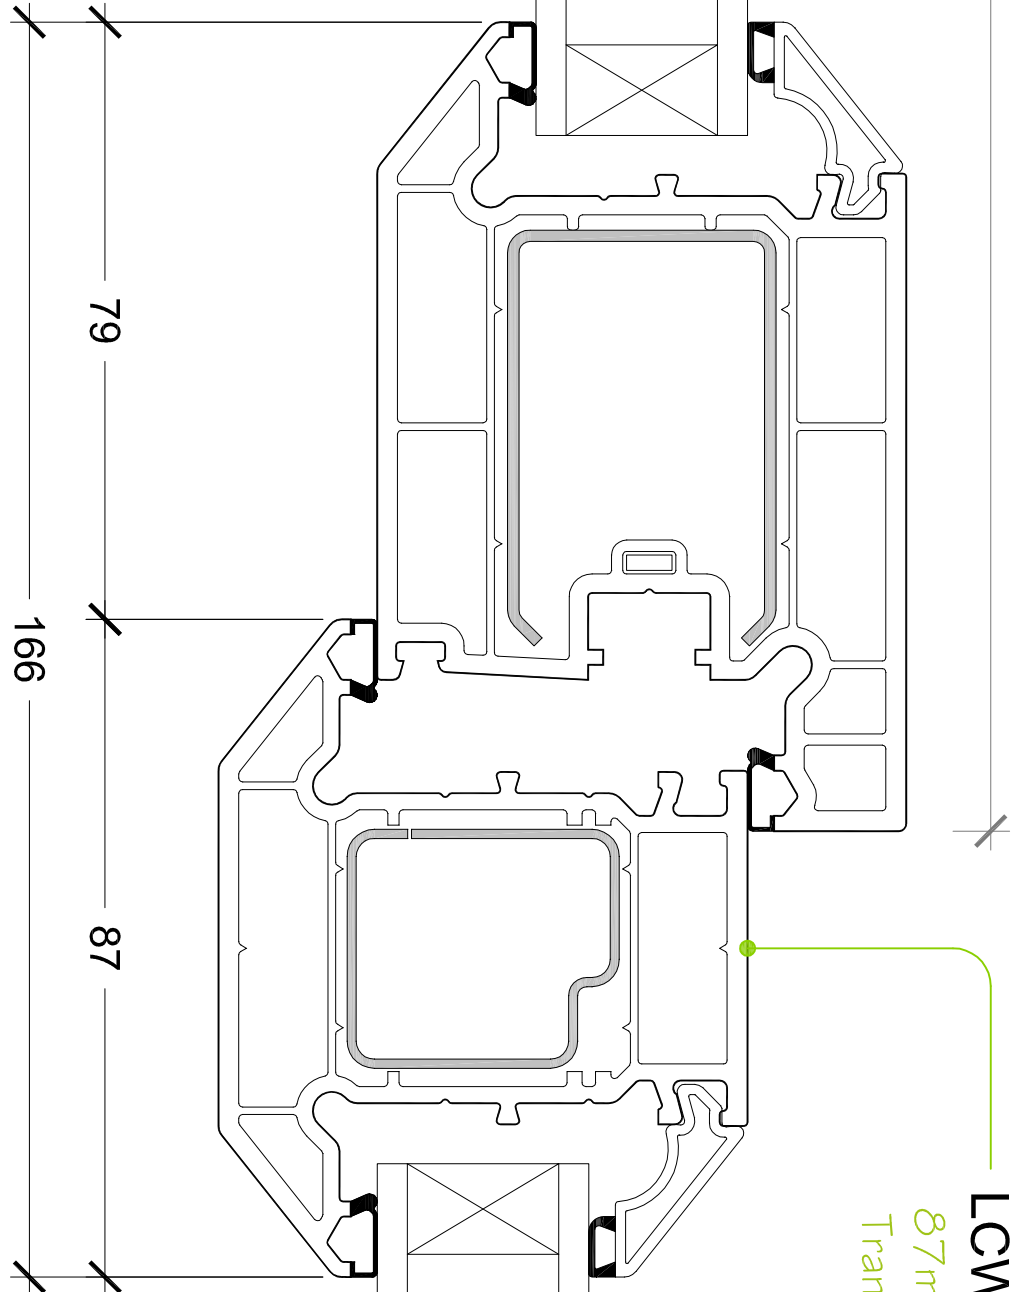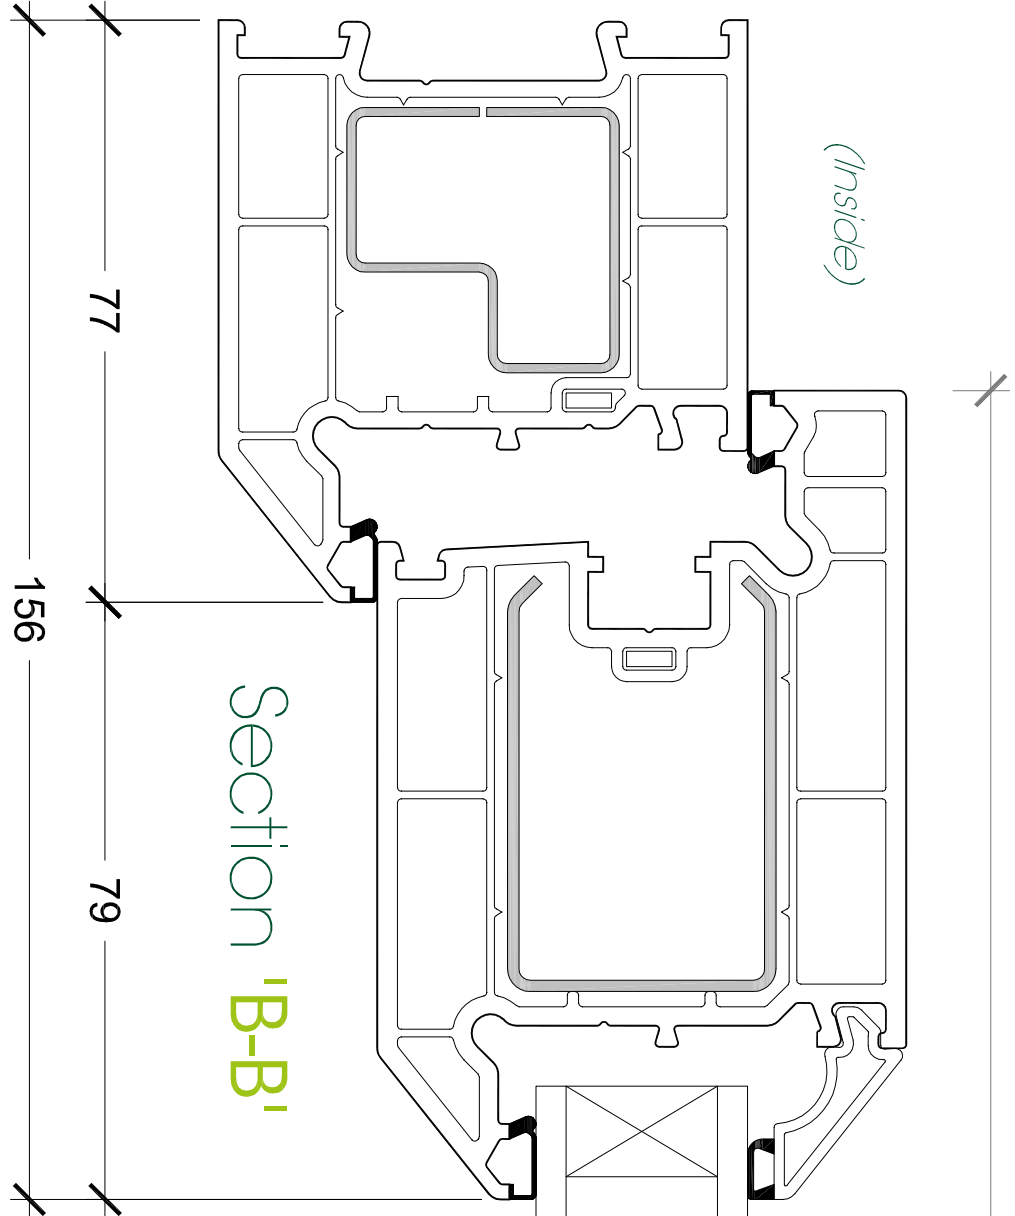

Section 'C-C'


Finished frame sizes are subject to size, height of installation and geographical location. For further guidance contact Linlar's Design or Technical departments.

Maximum Sizes for Residential door - (sash size):
1002 w x 2156 h, **max sash weight = 43.2kg**

Section 'D-D'


Section 'A-A'

Alternative Threshold Options

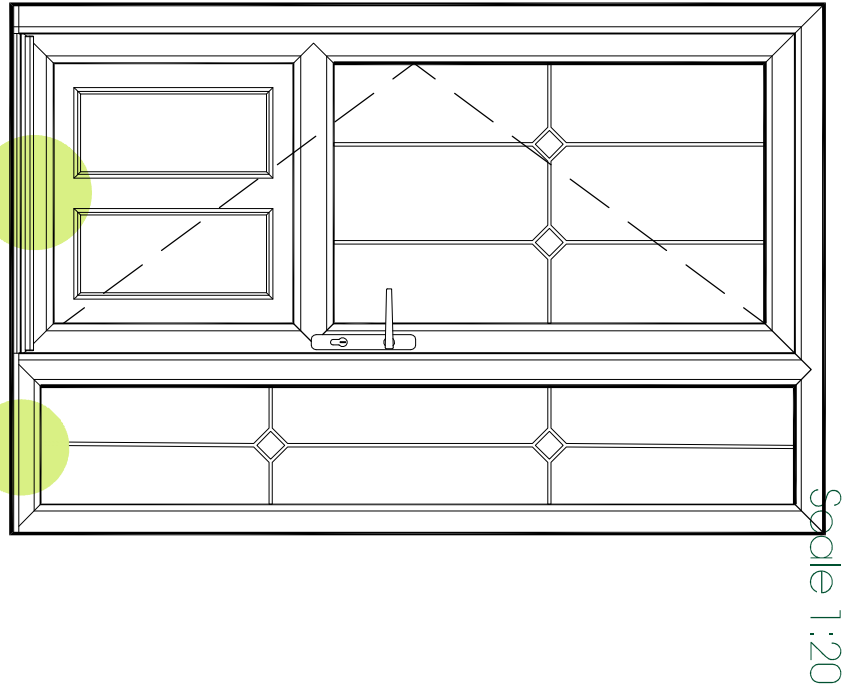

Detail 'F'


Detail 'G'

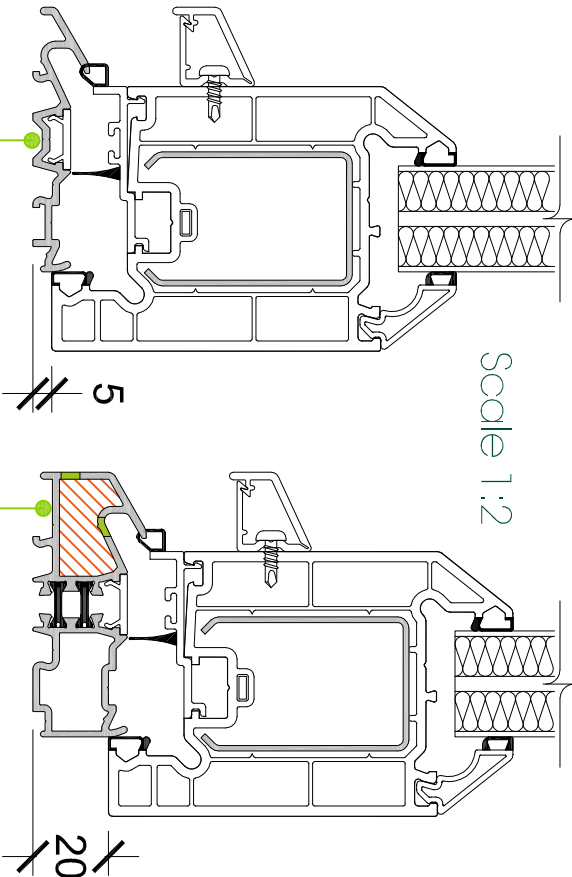


LAN271T Part M threshold

LAN272T All threshold

Detail 'F'

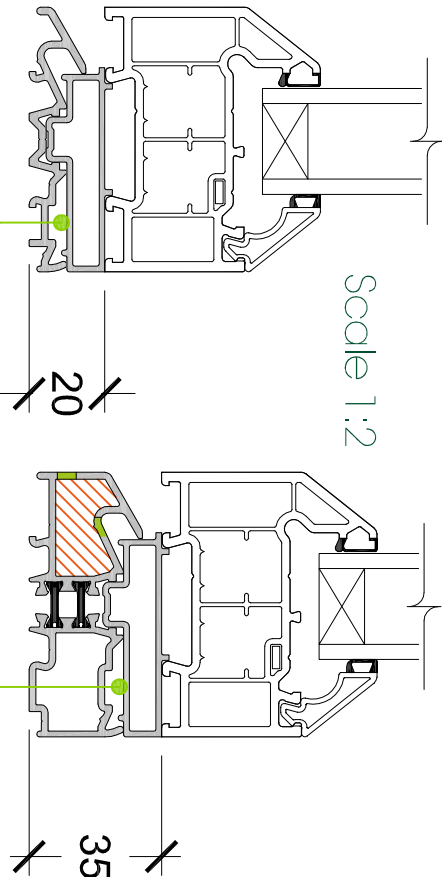


Detail 'G'

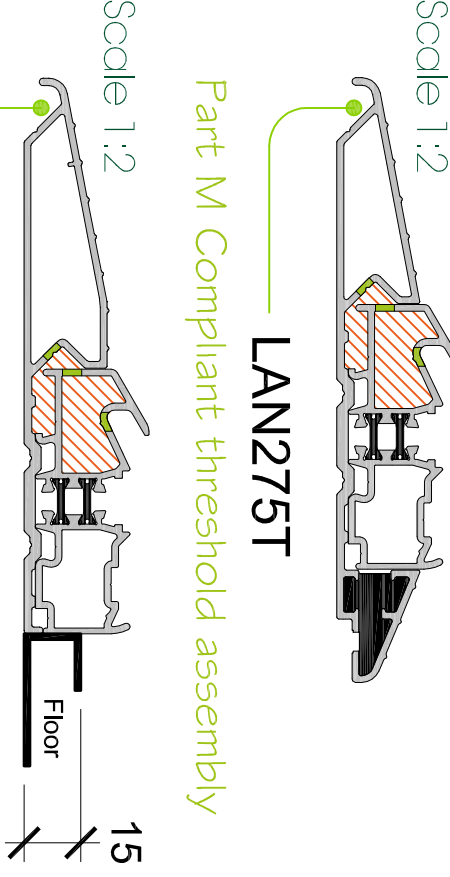

Part M Compliant threshold assembly

Part M Compliant threshold assembly

Additional Enhancements

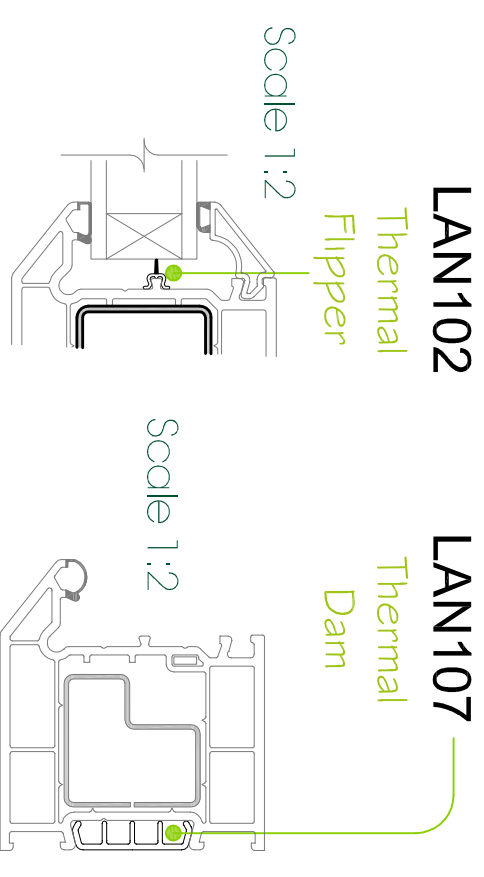

LAN102 Thermal Flipper

LAN107 Thermal Dam