
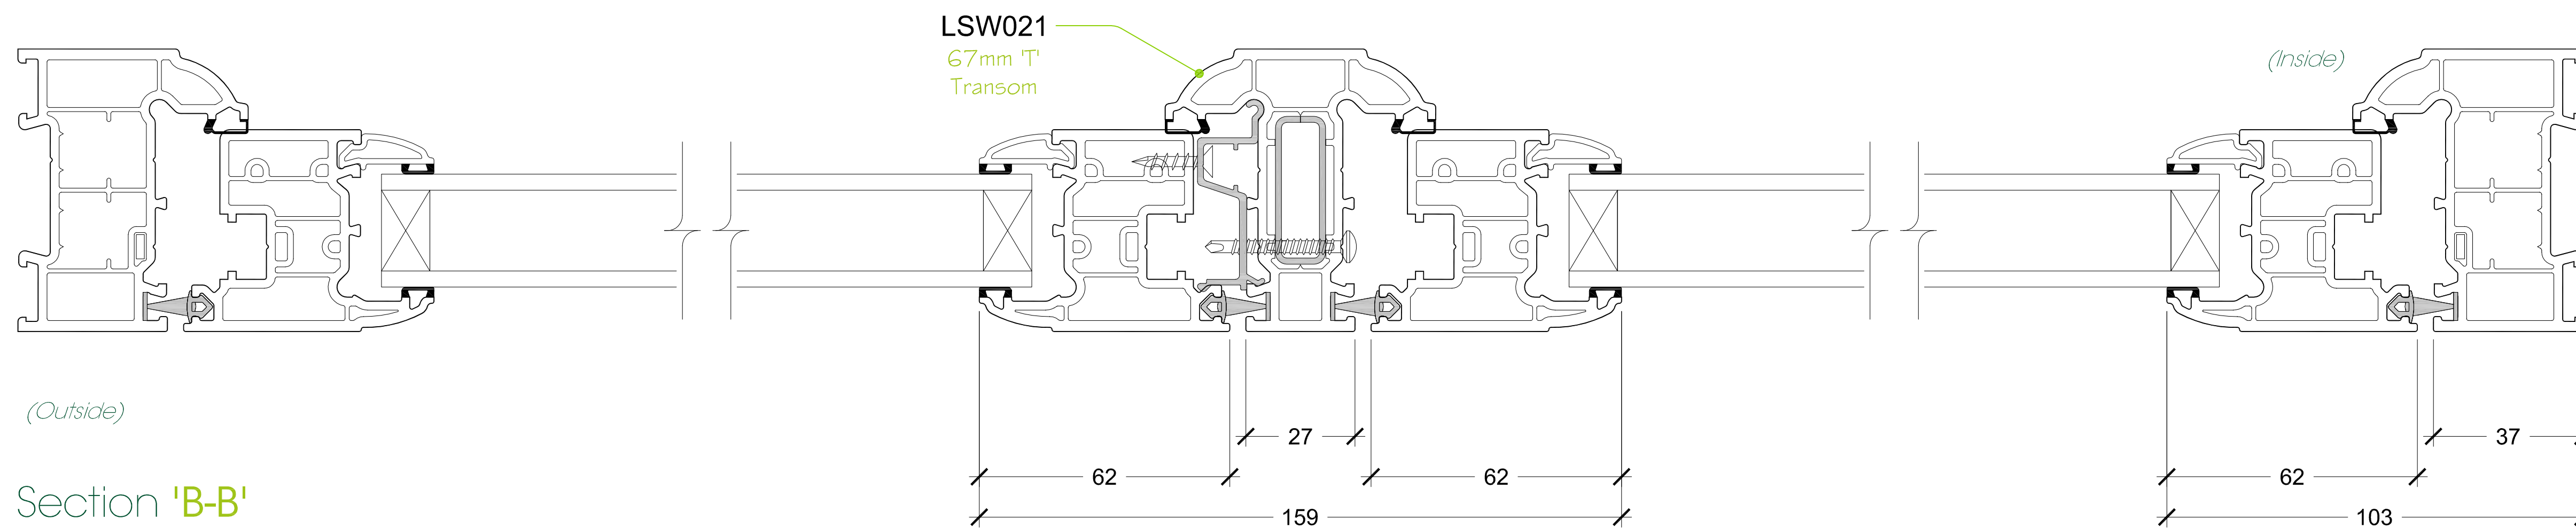
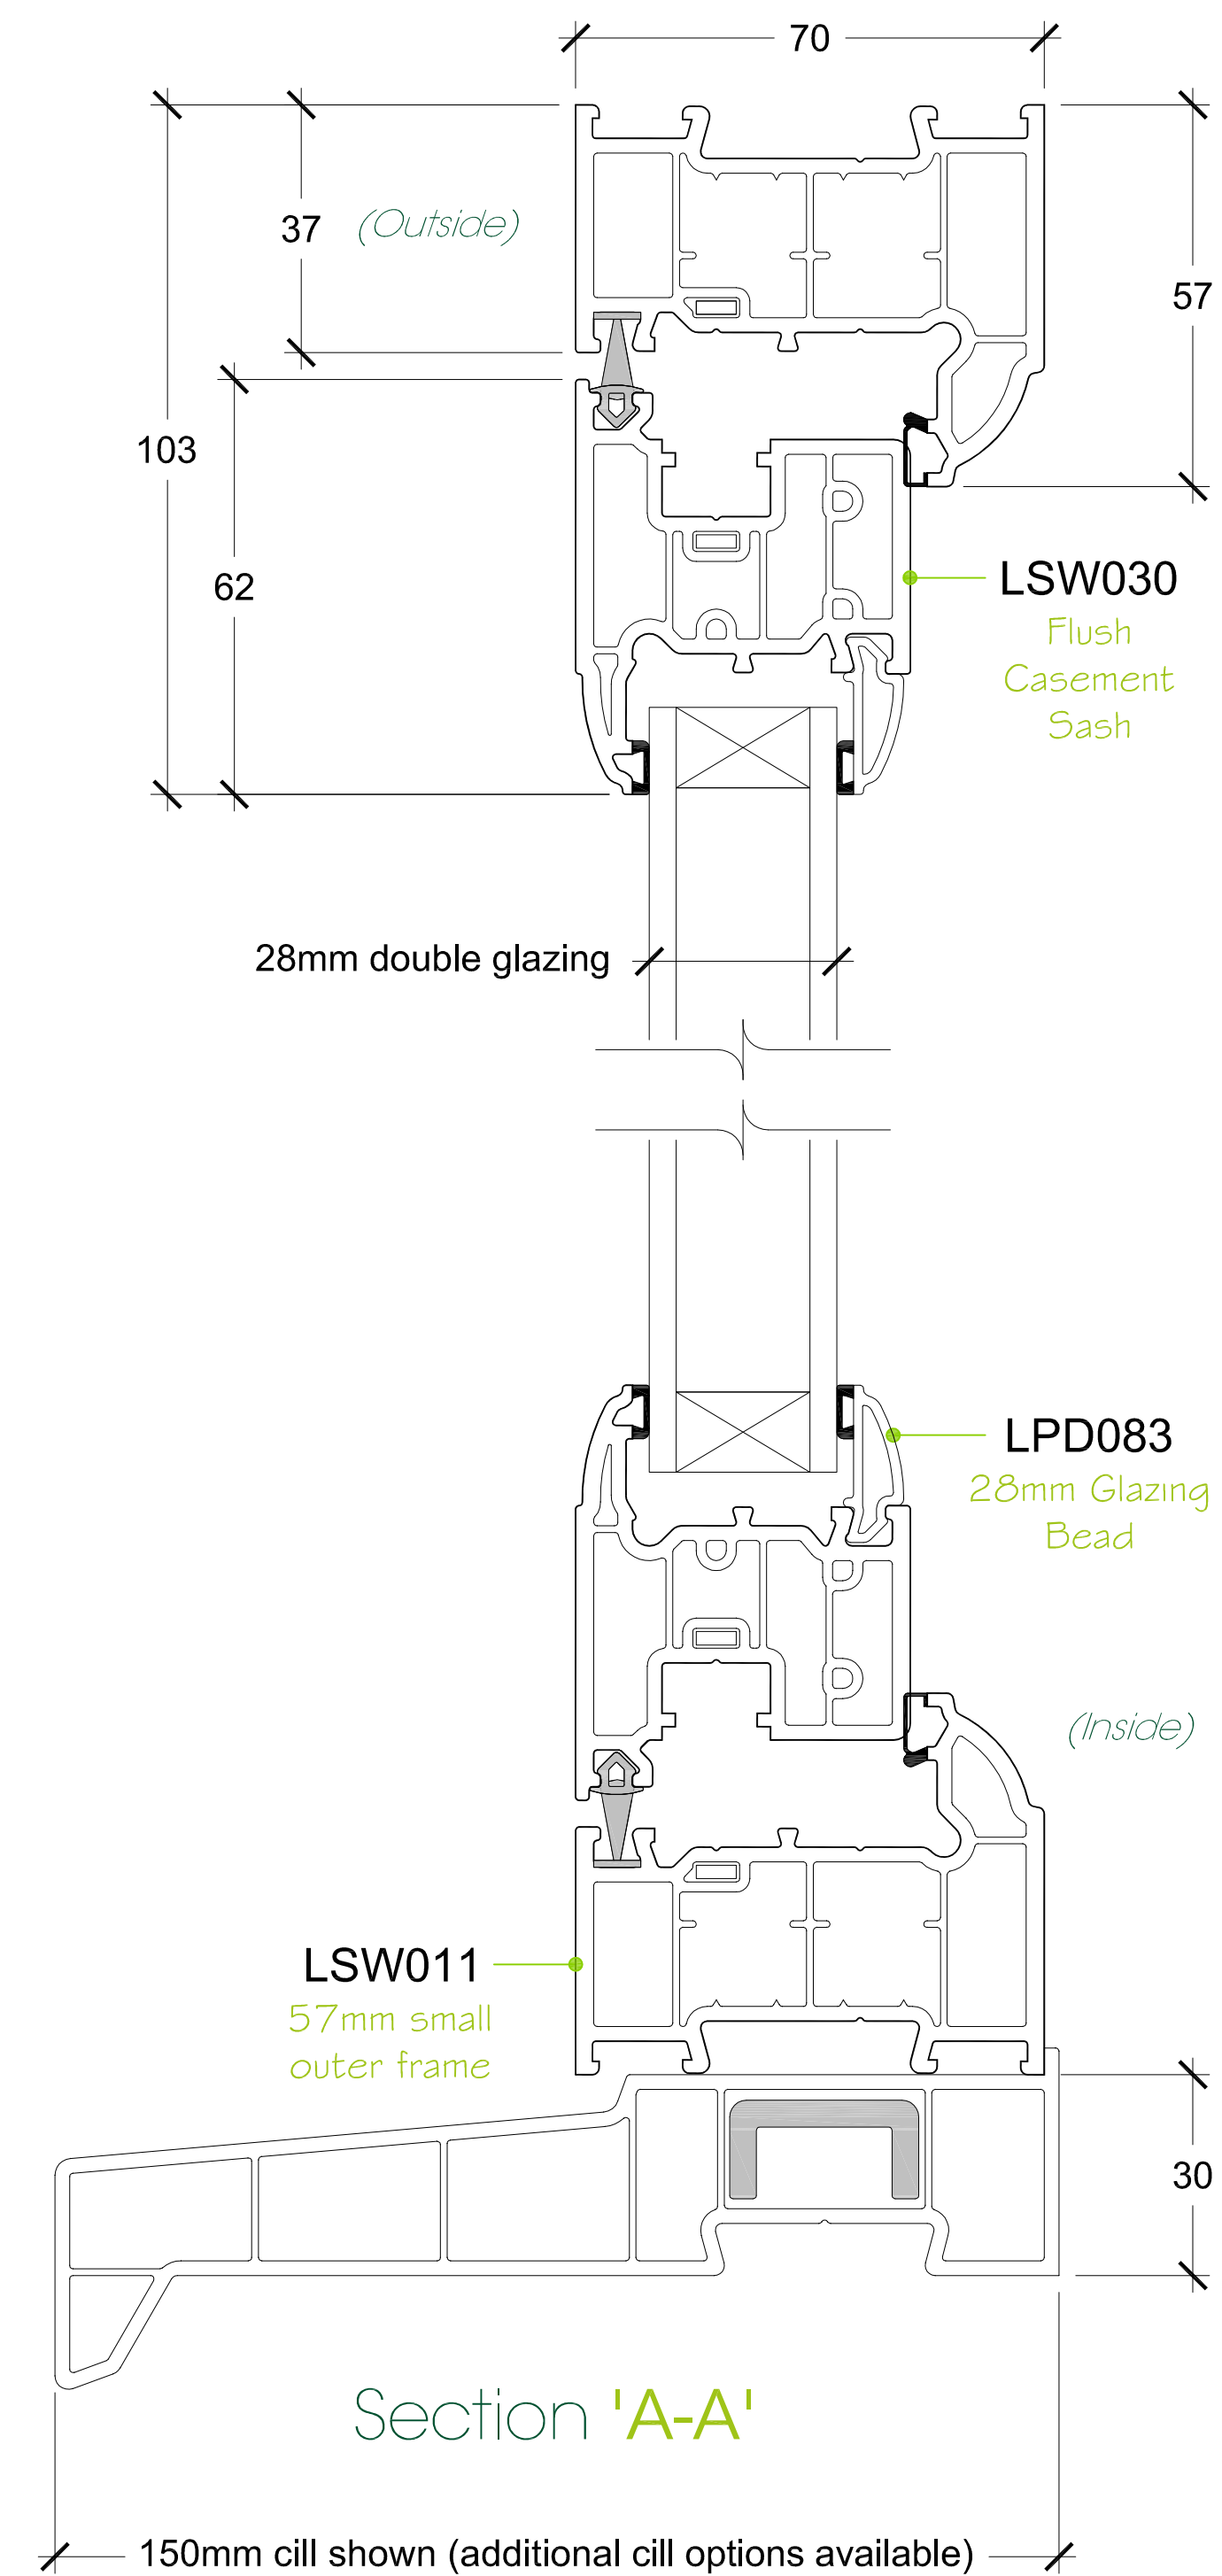



Internally Glazed Flush Sash French Windows

Reinforcement shown for reference only


Finished frame sizes are subject to size, height of installation and geographical location.
For further guidance contact Liniar's Design or Technical departments.

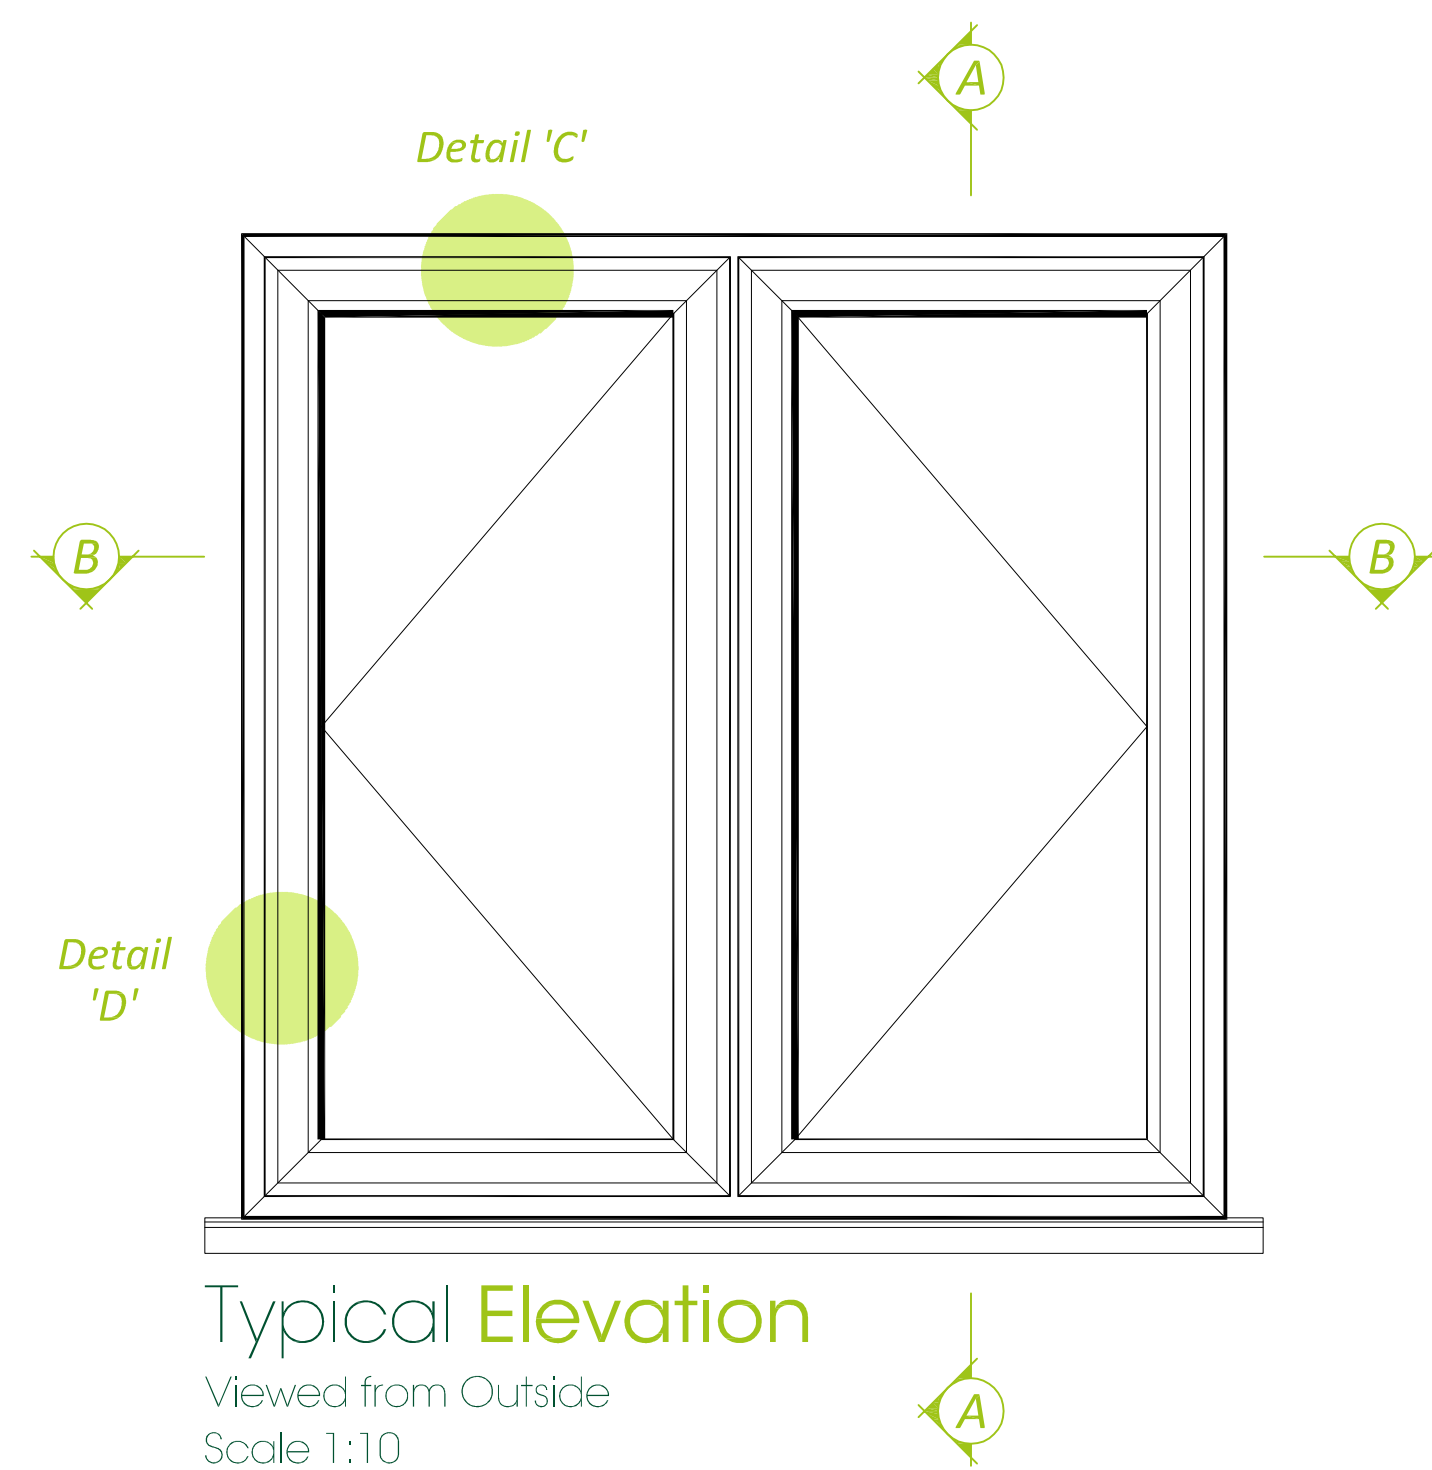

Alternative Head Option 77mm Large Outer Frame

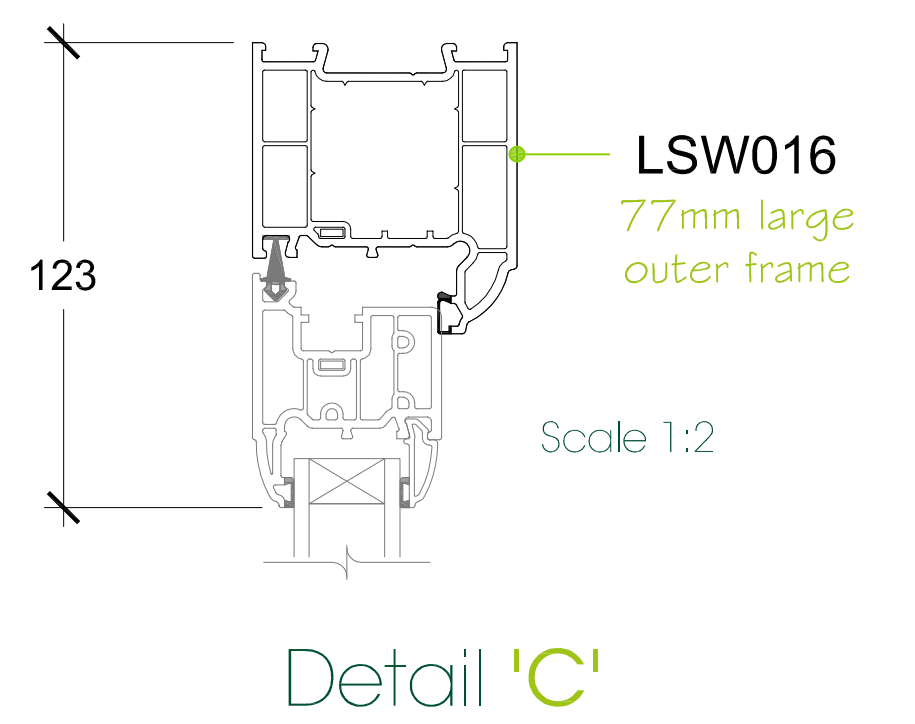

Alternative Glazing Options Triple glazing

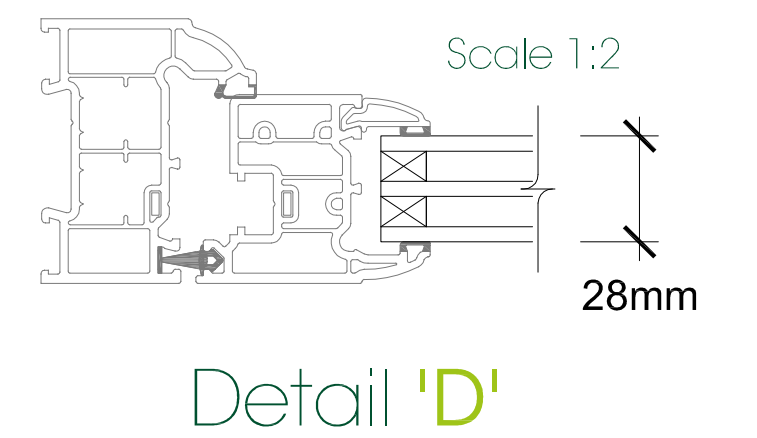

Additional Enhancements

