



# INTERNALLY GLAZED RESURGENCE FRENCH WINDOWS

Finished frame sizes are subject to size, height of installation geographical location.  
For further guidance contact Liniar's Design or Technical departments.


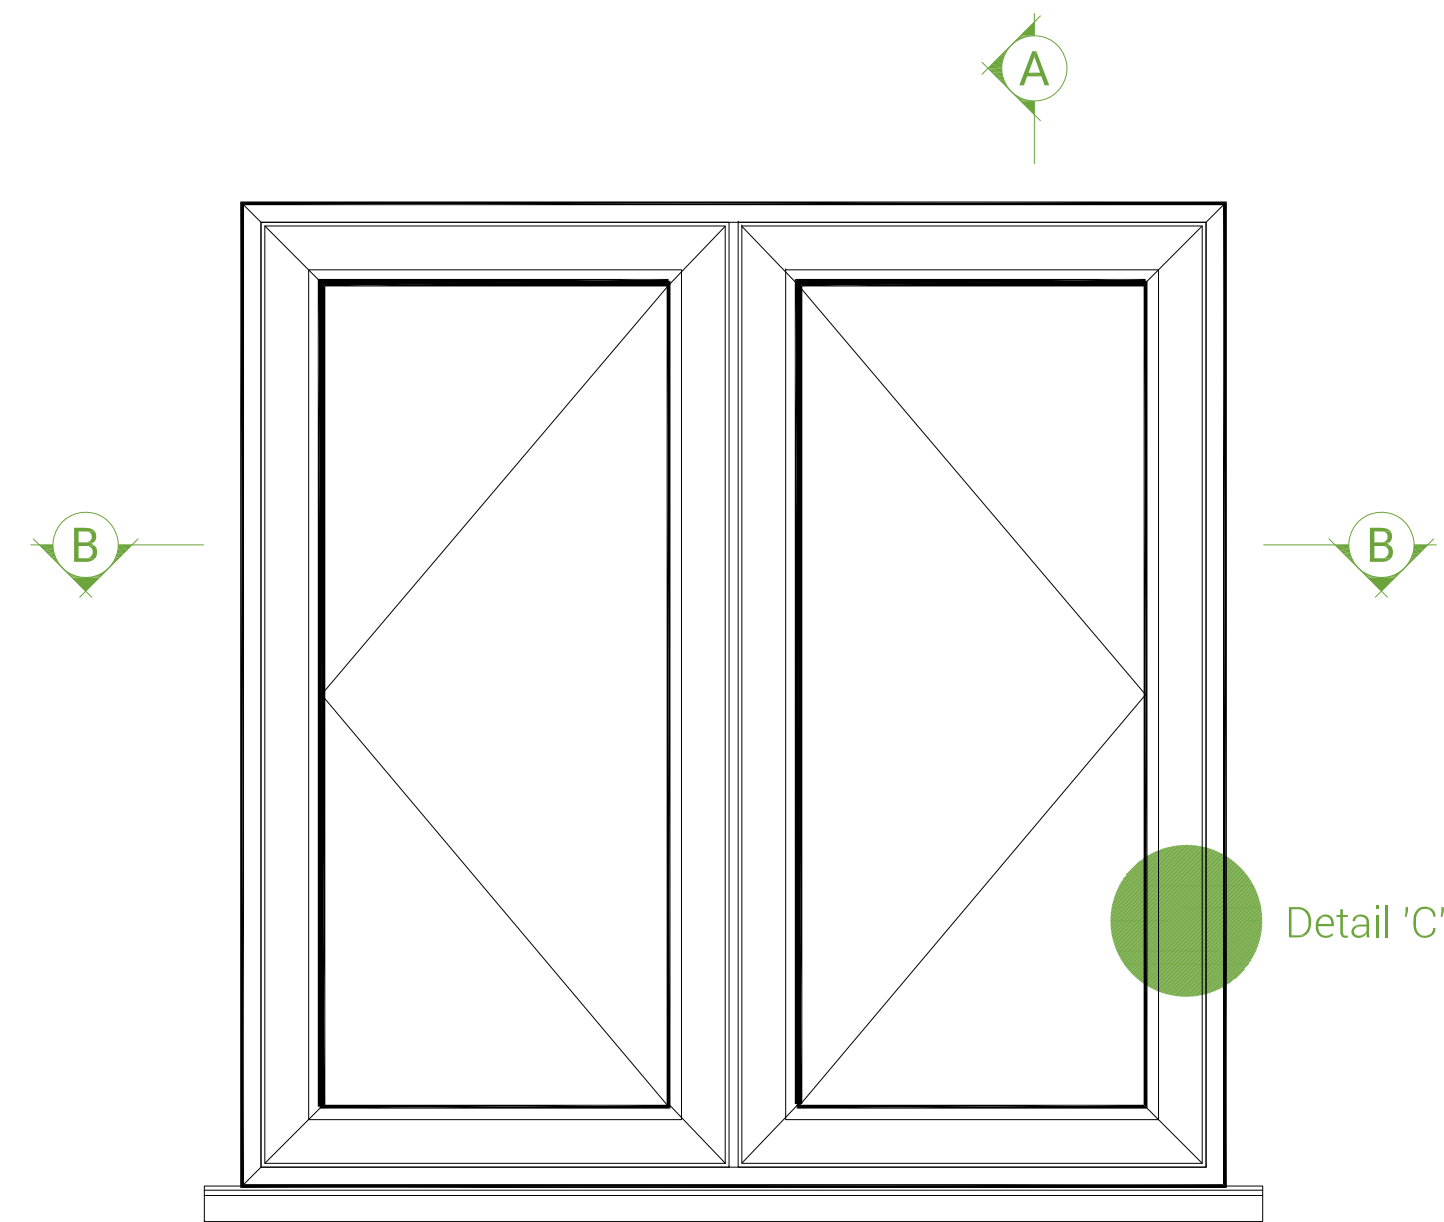


## TYPICAL ELEVATION


Viewed from Outside  
Scale 1:10

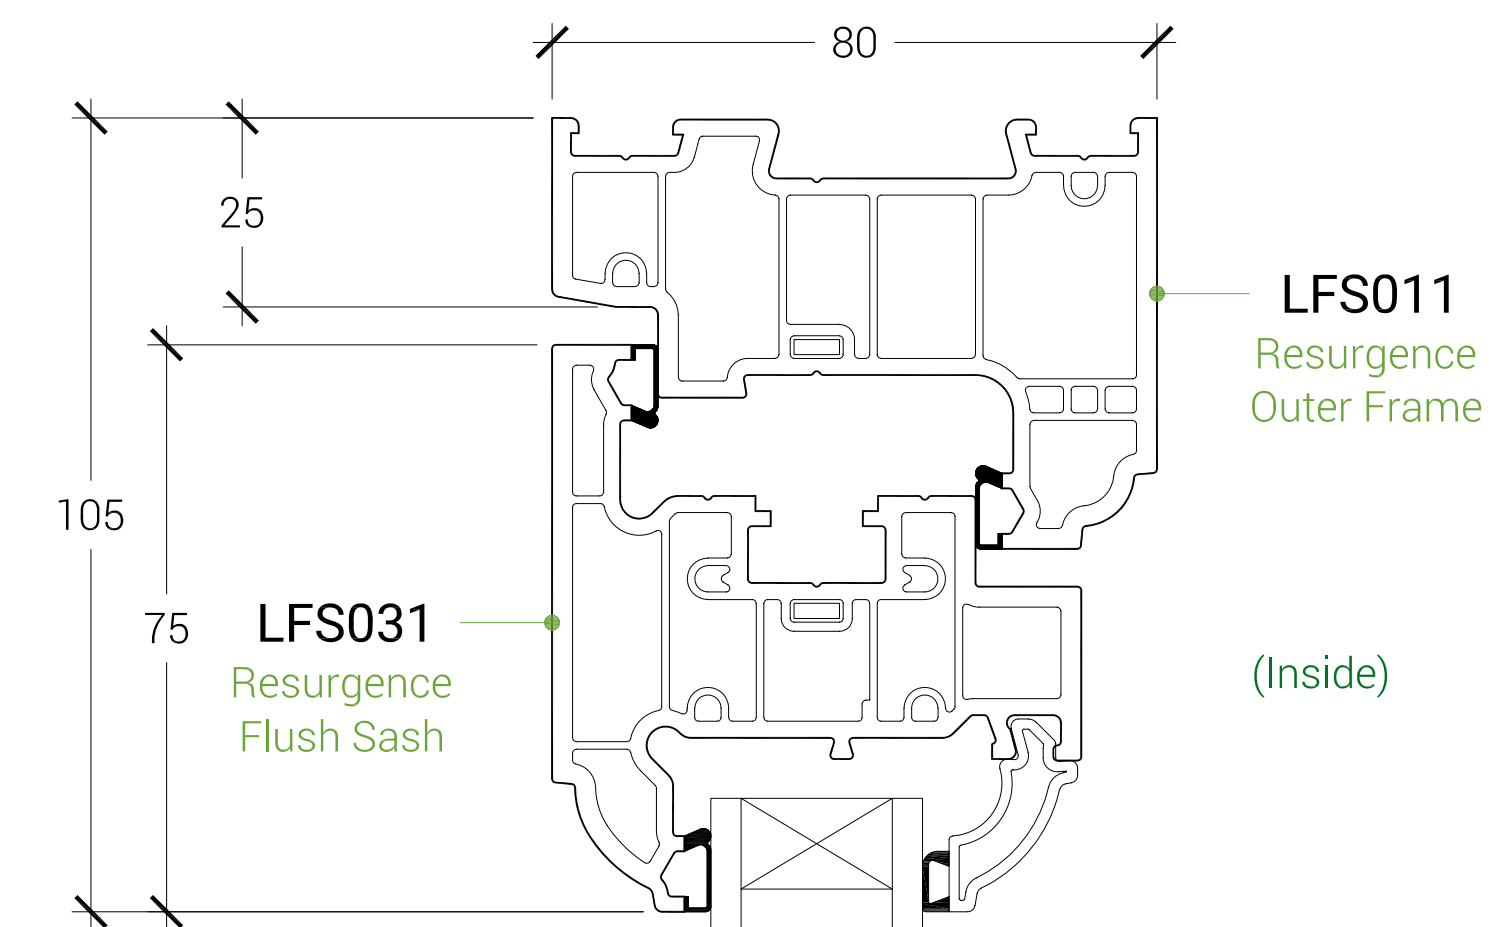

## ALTERNATIVE BEAD OPTIONS TRIPLE GLAZING

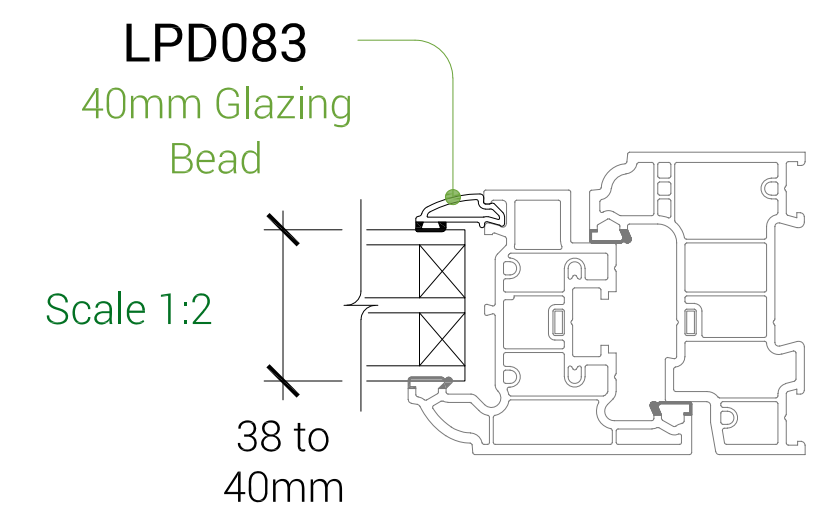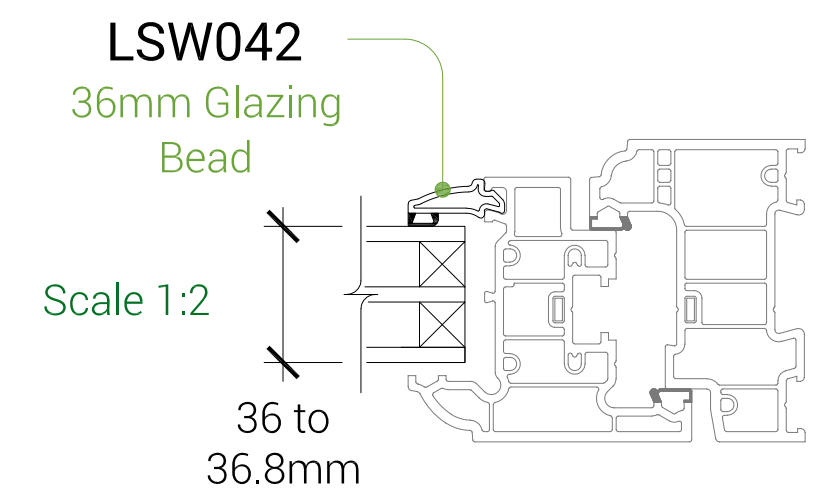


## DETAIL 'C'

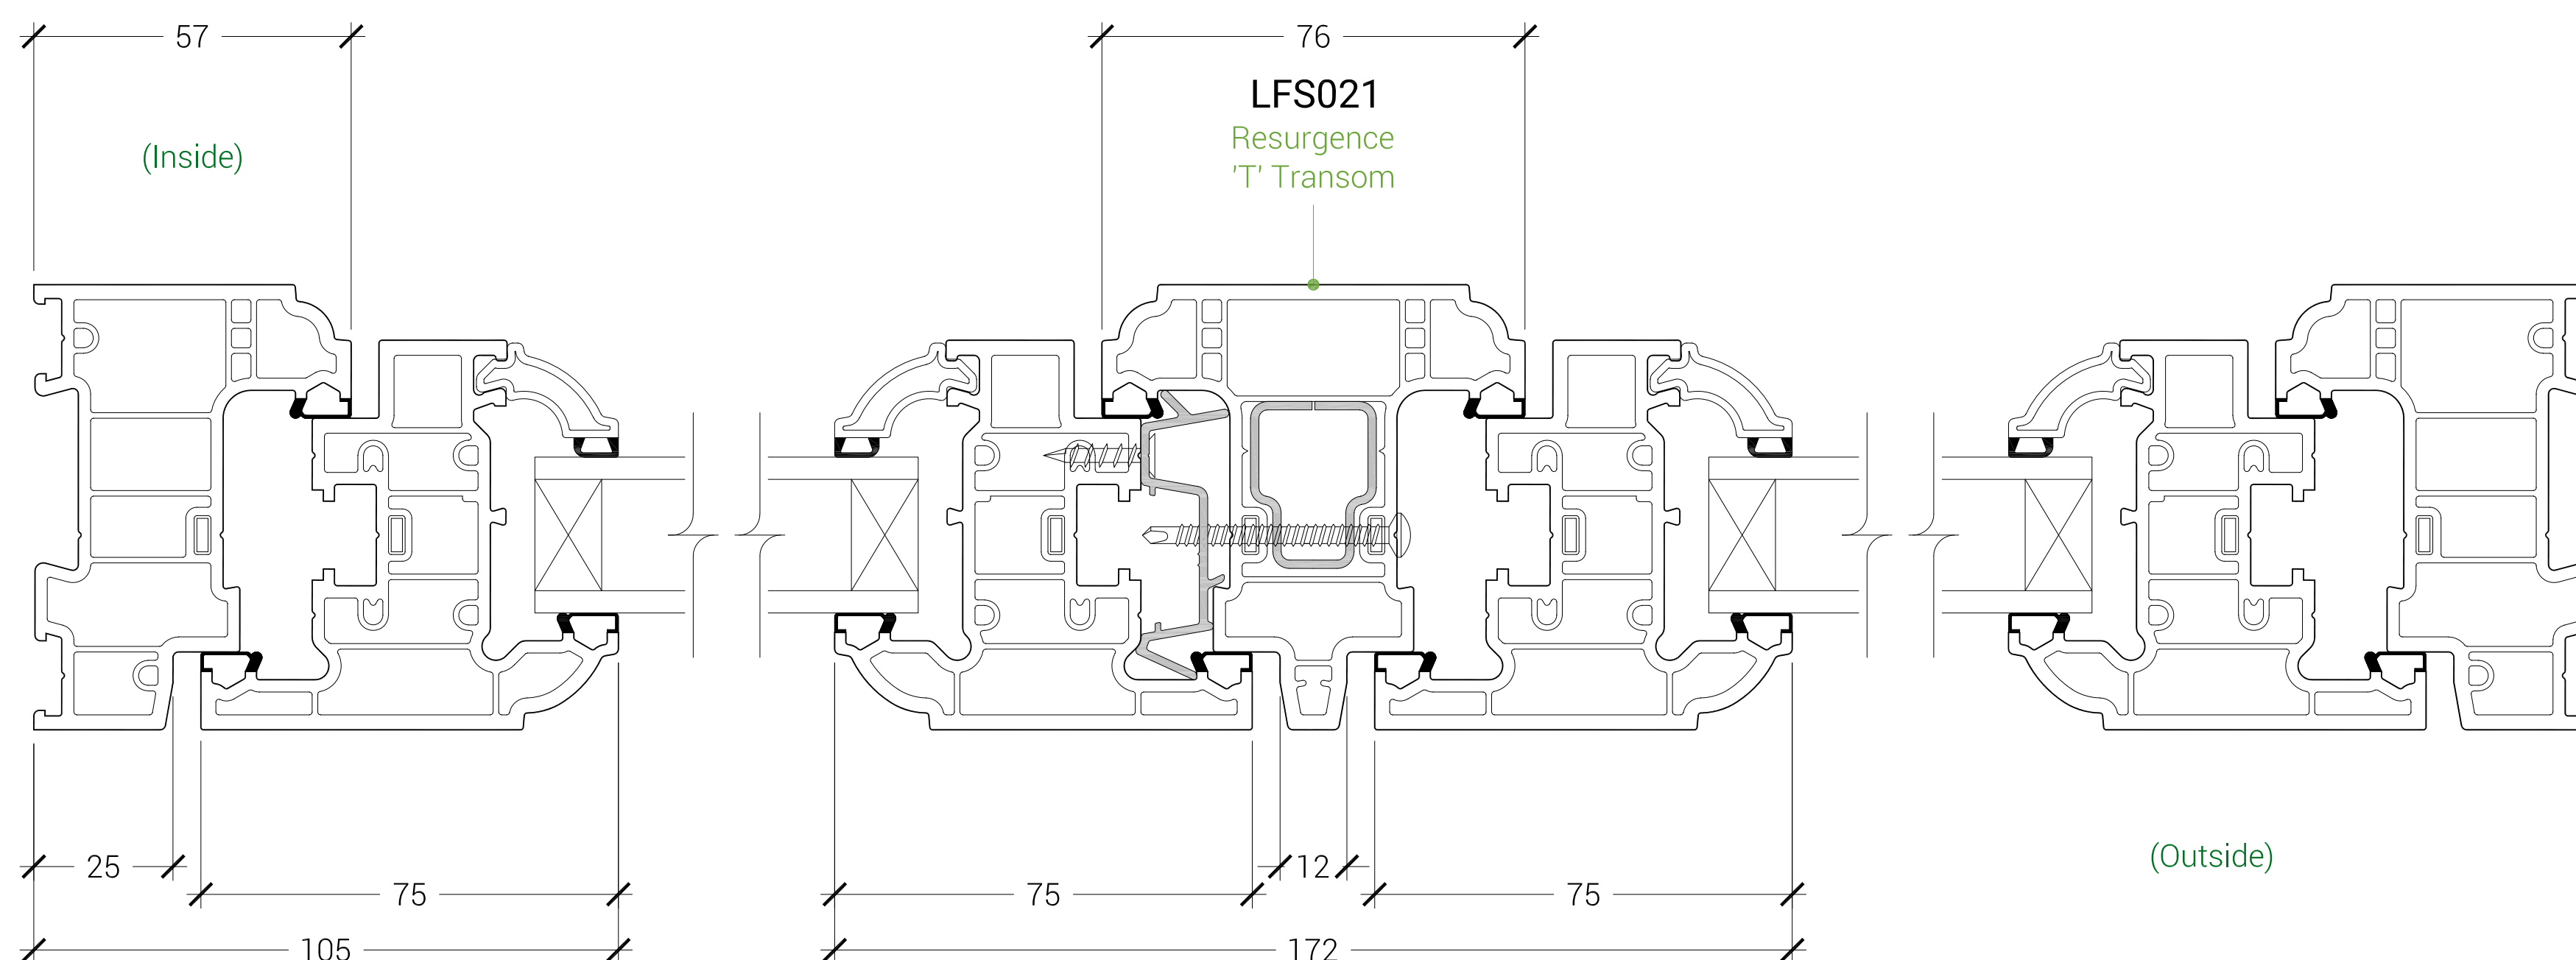



## SECTION 'B-B'

Reinforcement shown for reference only

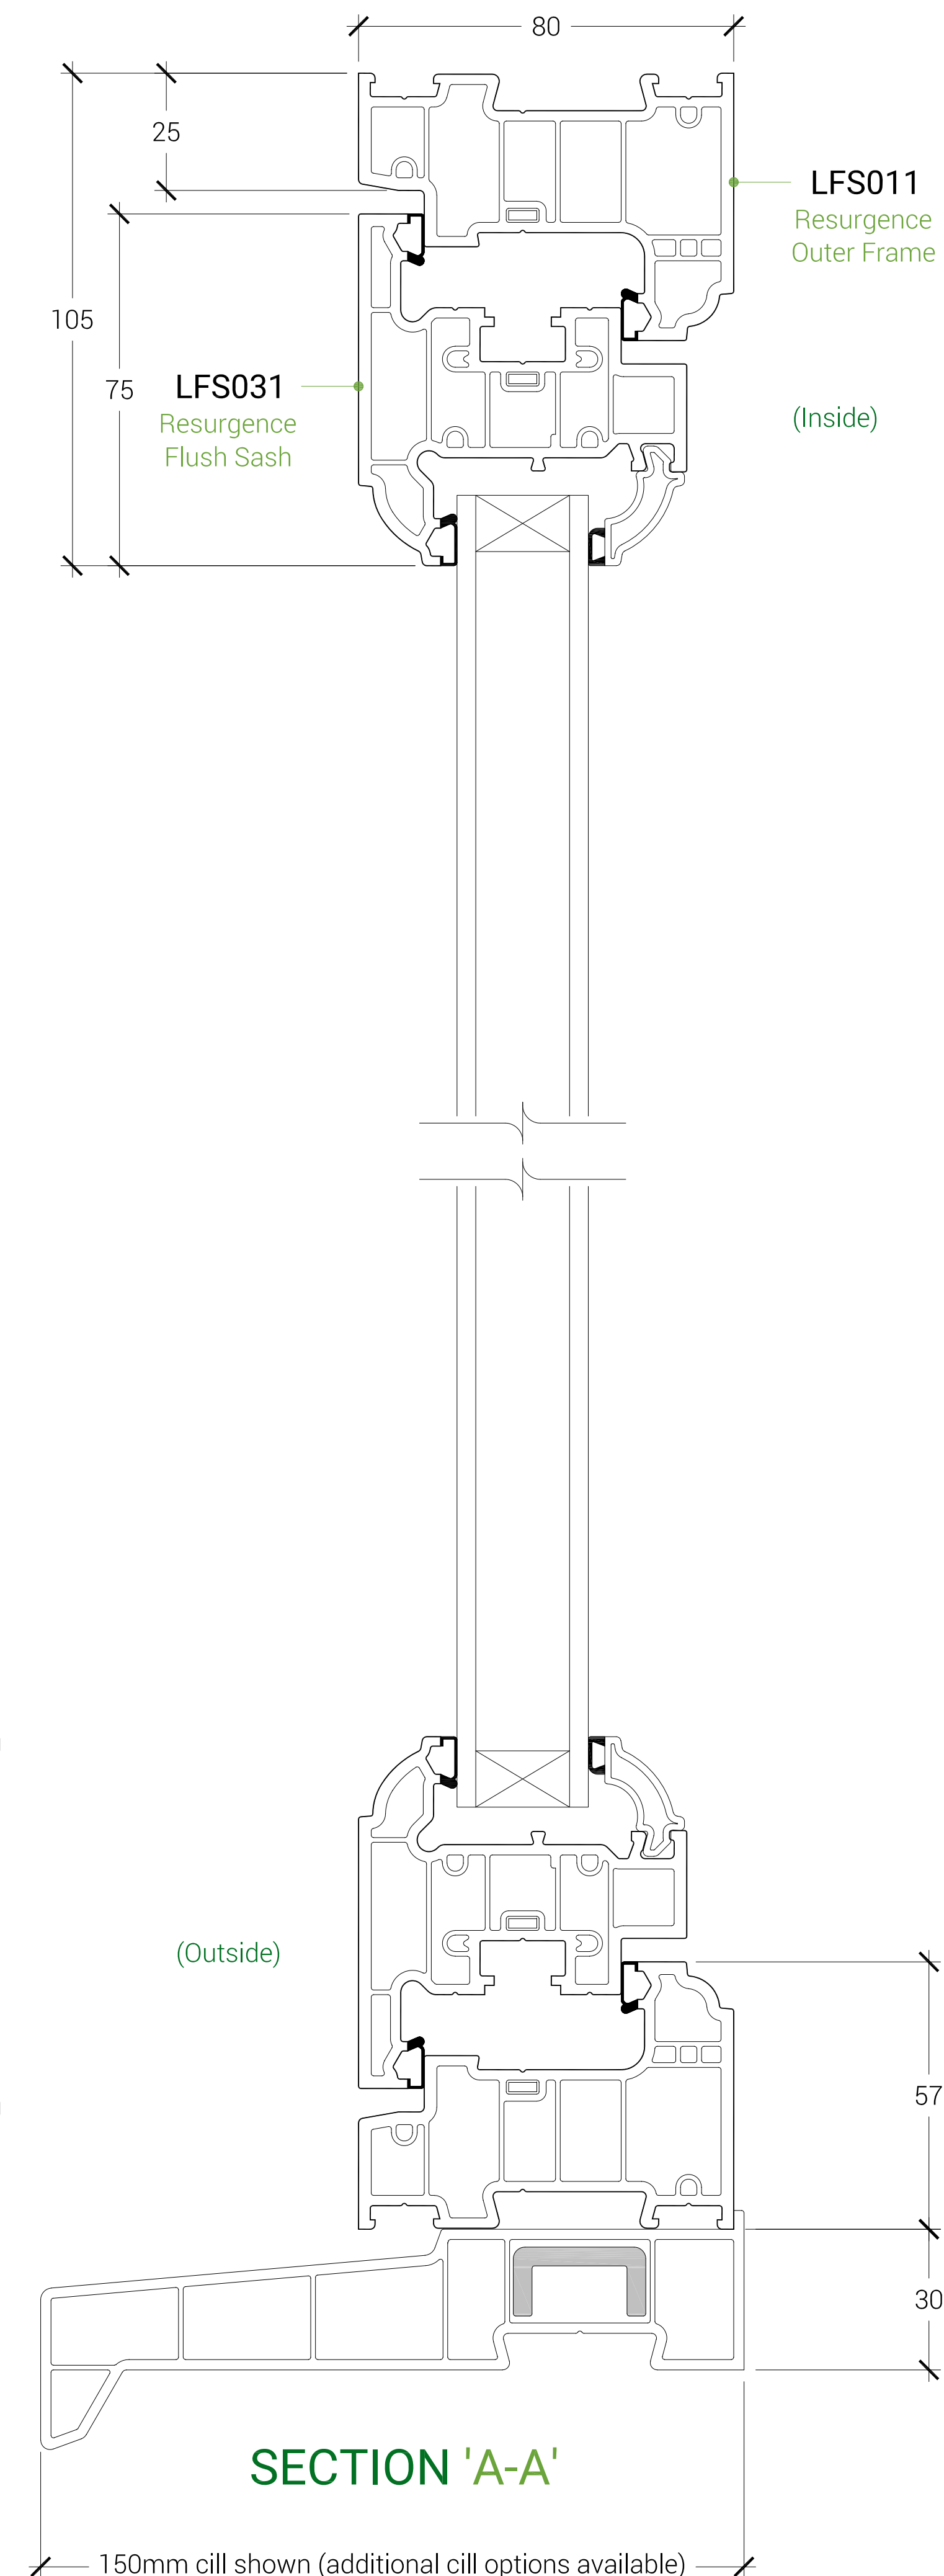

## SECTION 'A-A'

## ADDITIONAL ENHANCEMENTS

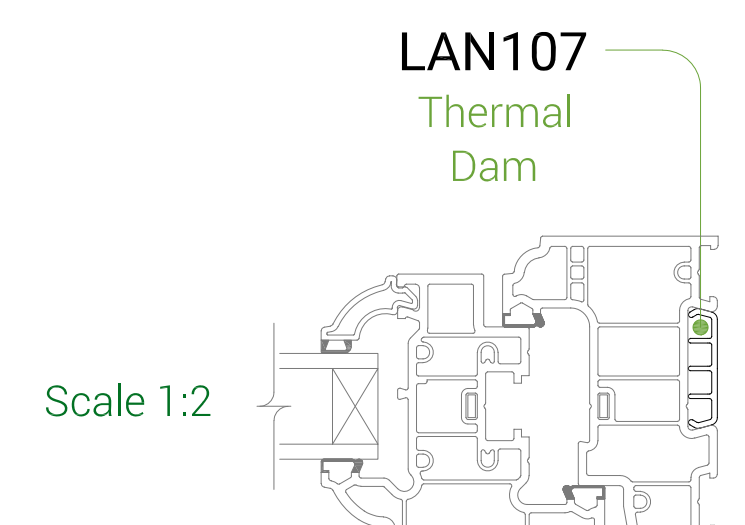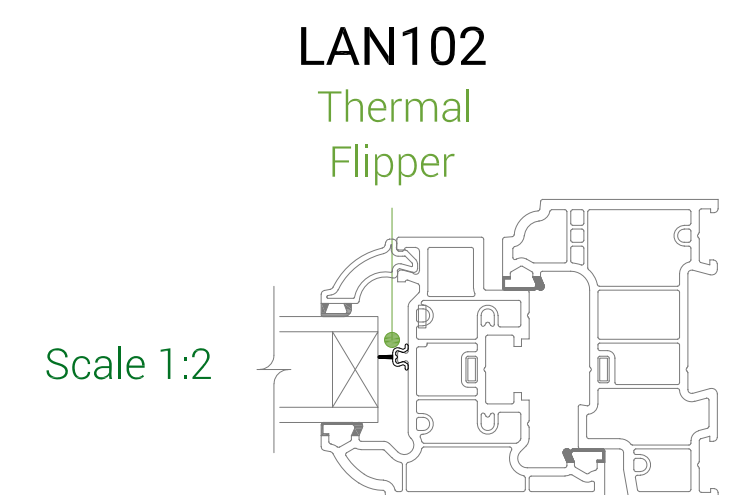

Data sheet Ref: LDS-045  
Version: B  
Issue Date: 25.08.2026  
www.liniar.co.uk