

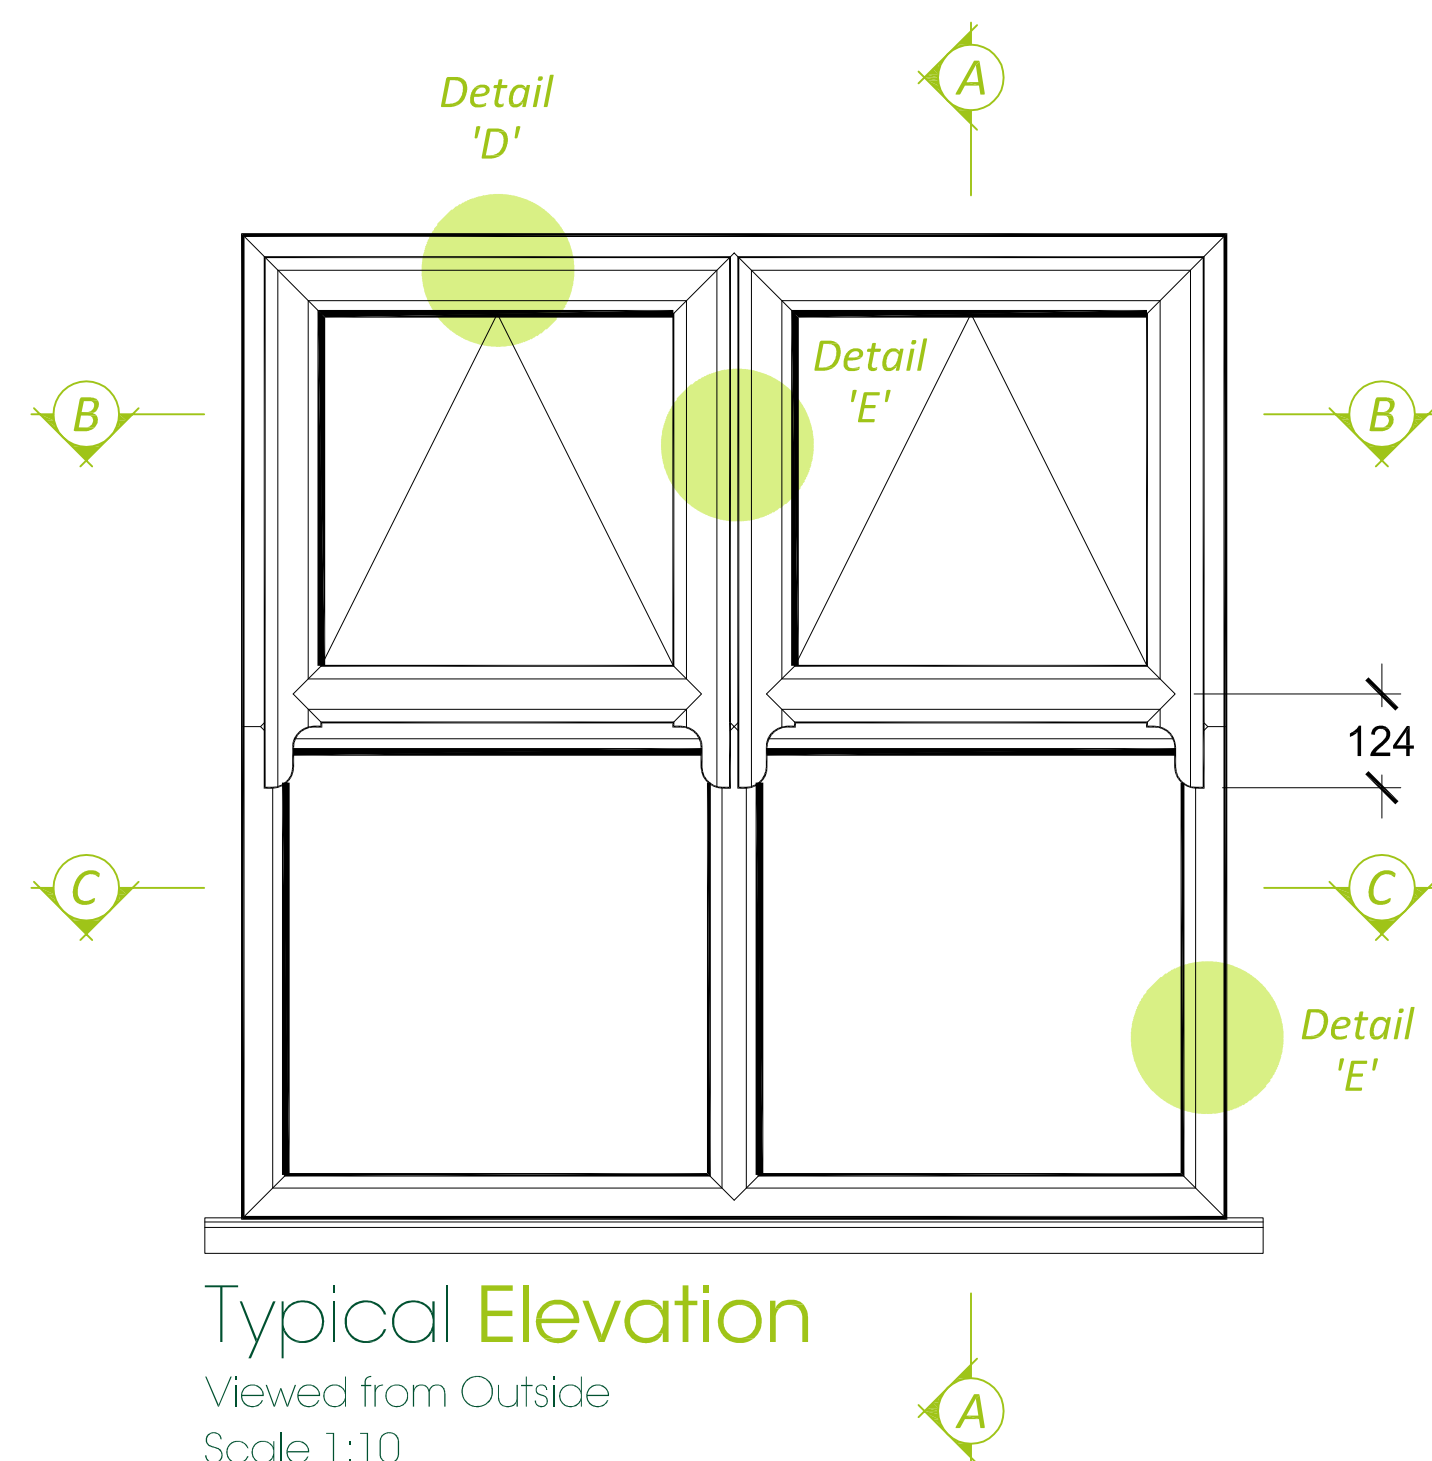
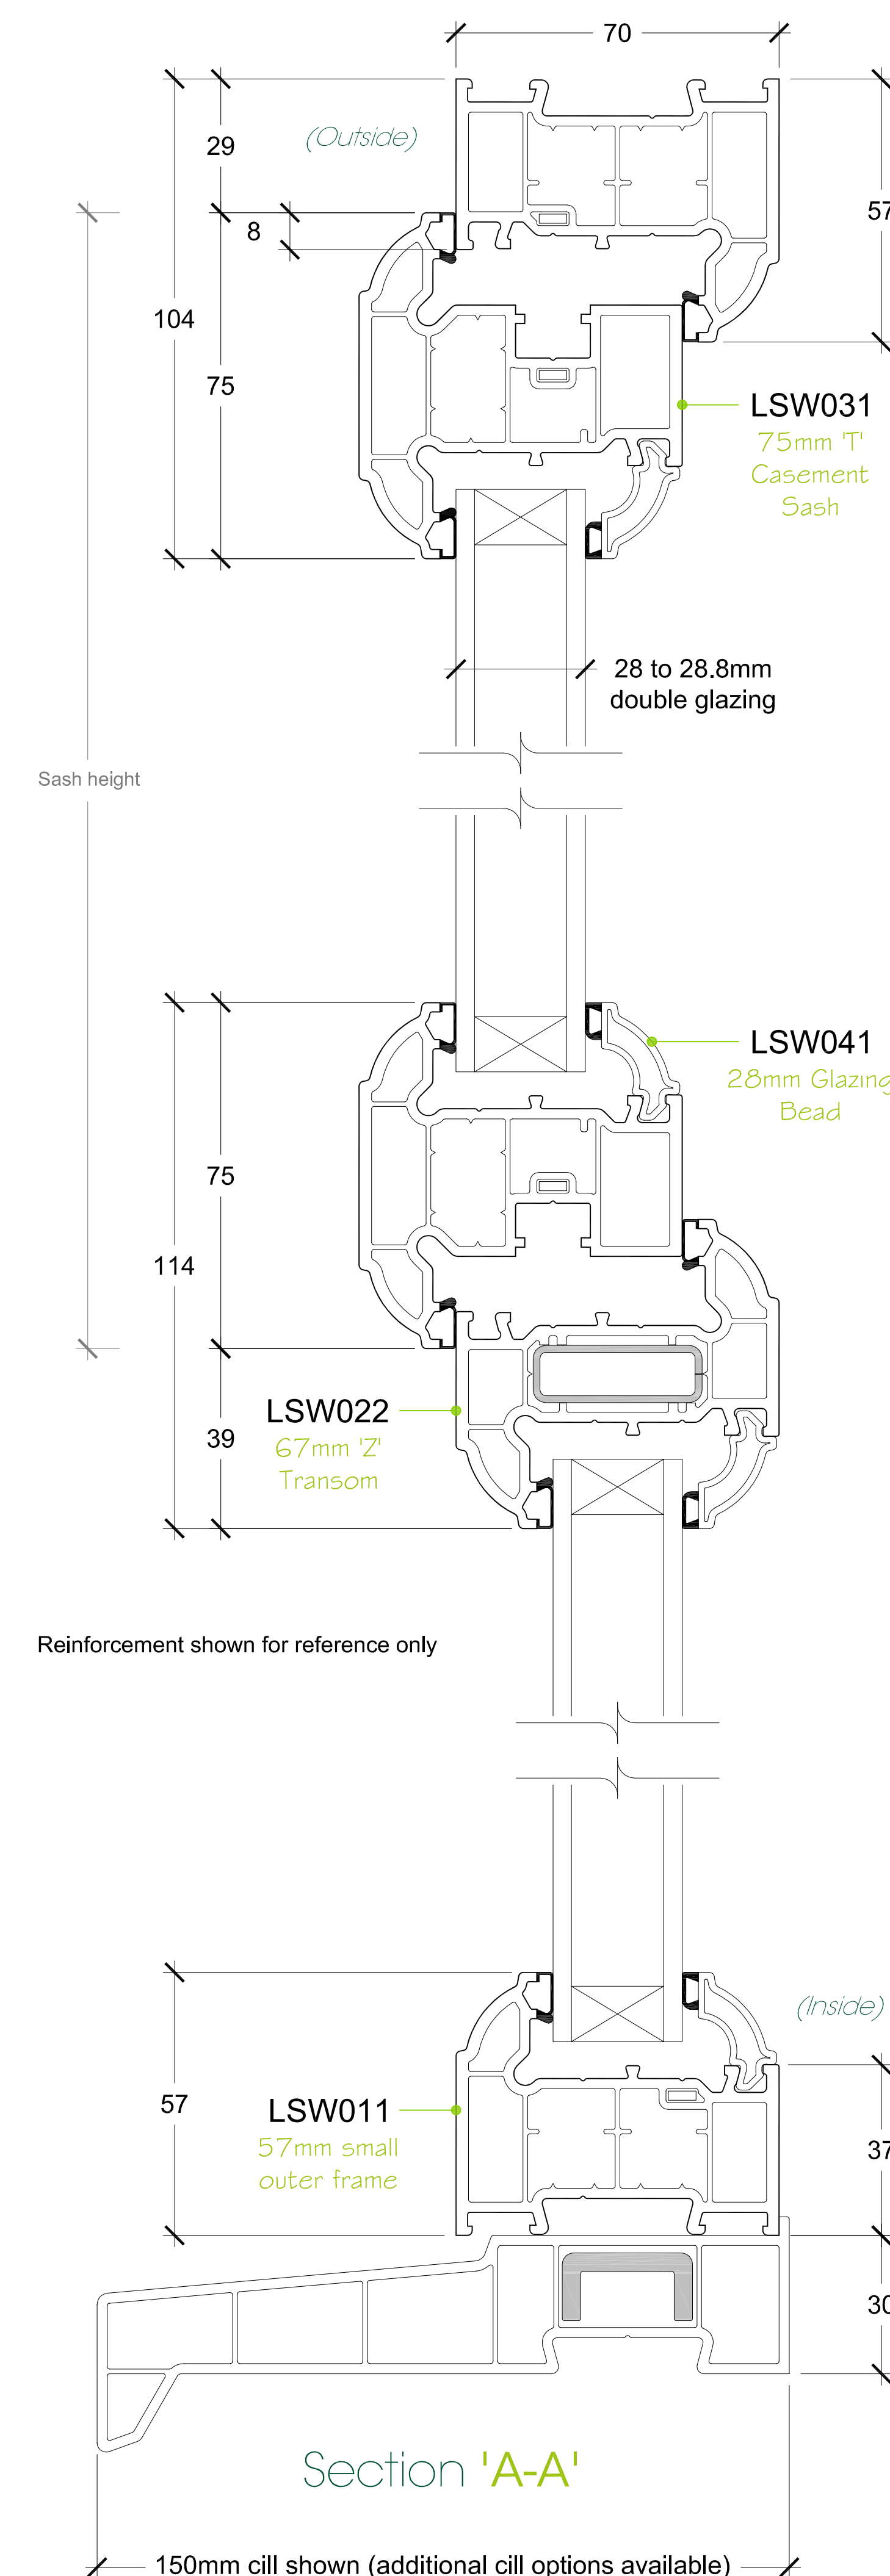


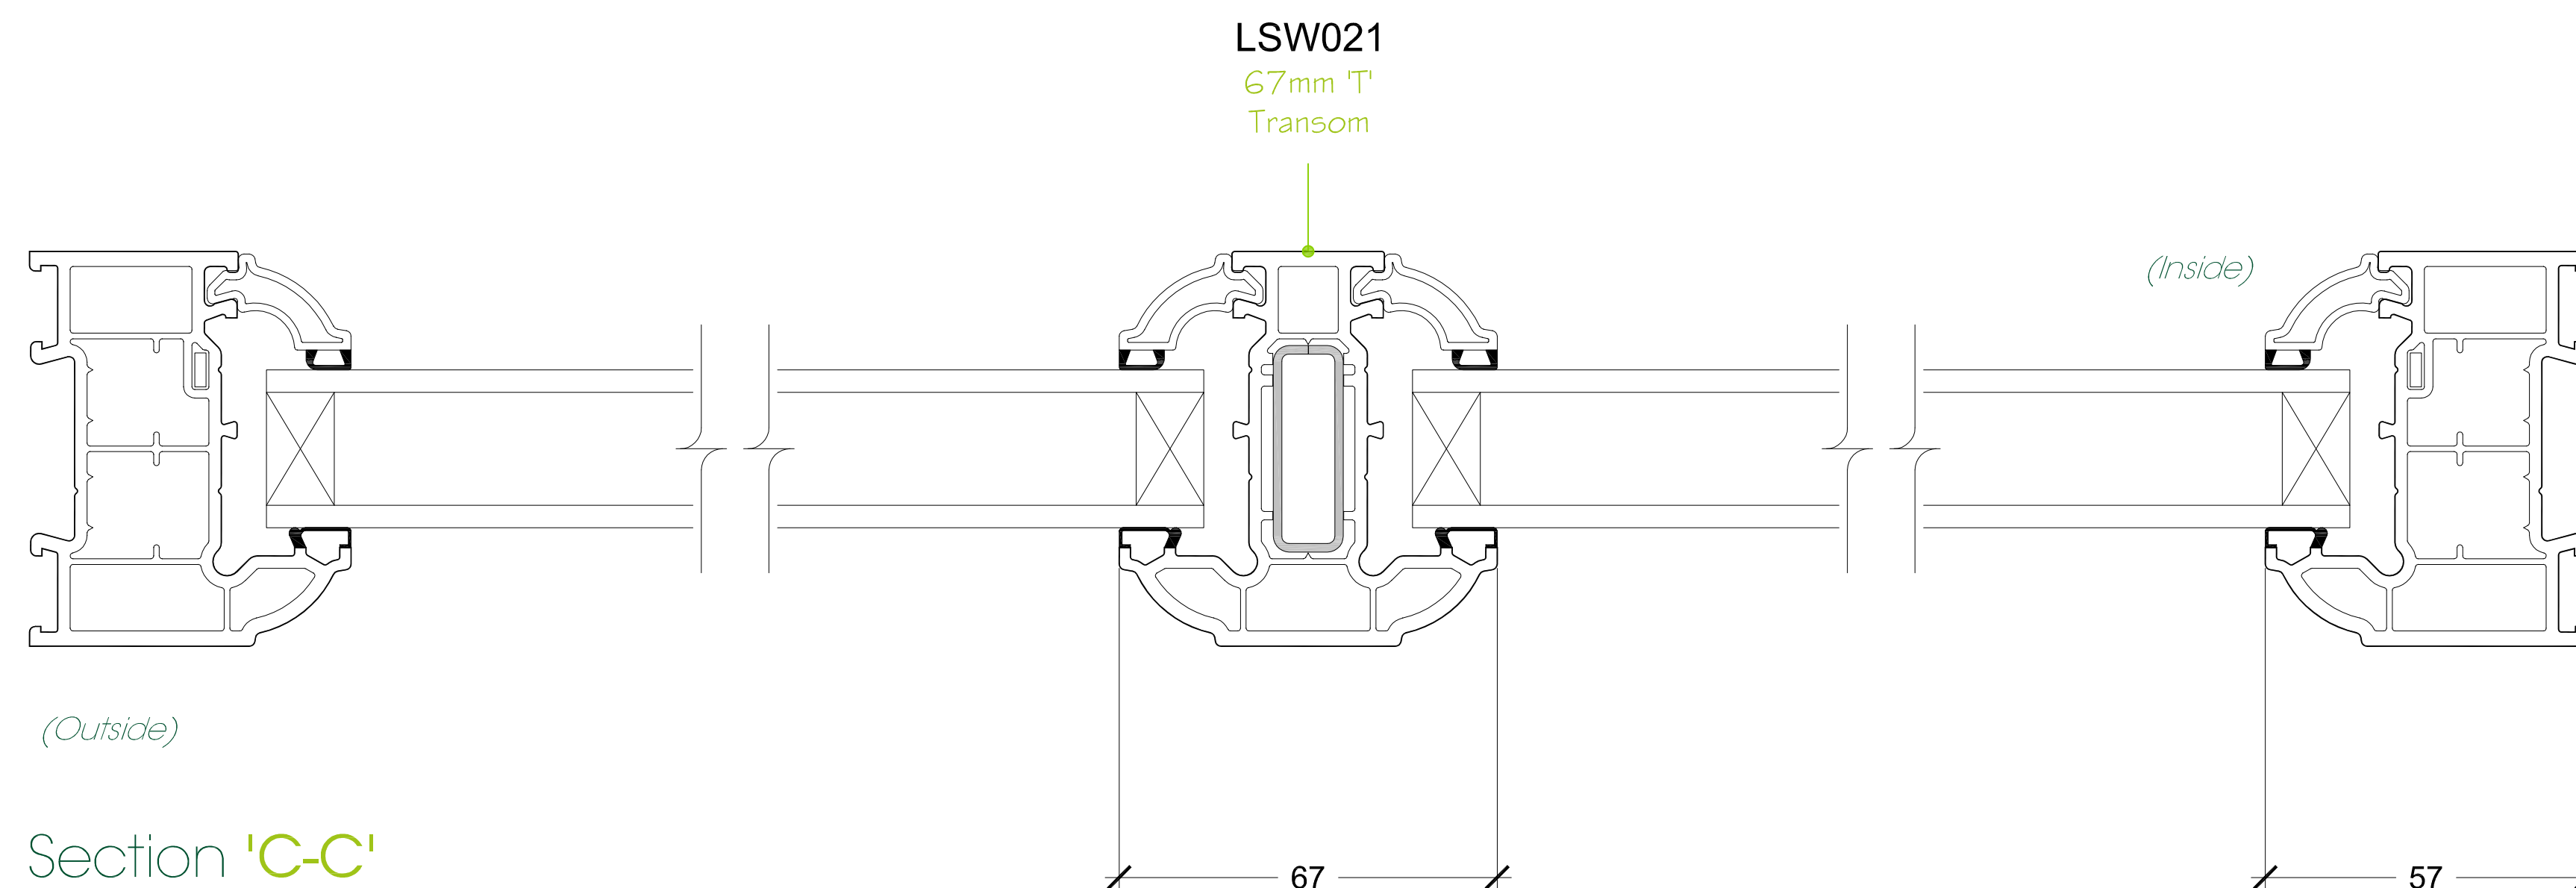


Internally Glazed Sculptured Casement Windows with Mock Sash Horns

Finished frame sizes are subject to size, height of installation and geographical location.
For further guidance contact Liniar's Design or Technical departments.


Liniar Ltd take's no responsibility for the overall structural stability, quality of the installation or for the failure of it's fixings, members of existing structures.
All compartment wall need to be closed off adequately, including fire and smoke stopping where required.
Perimeter joints around screens/windows needs to be sealed and weather proofed appropriately.

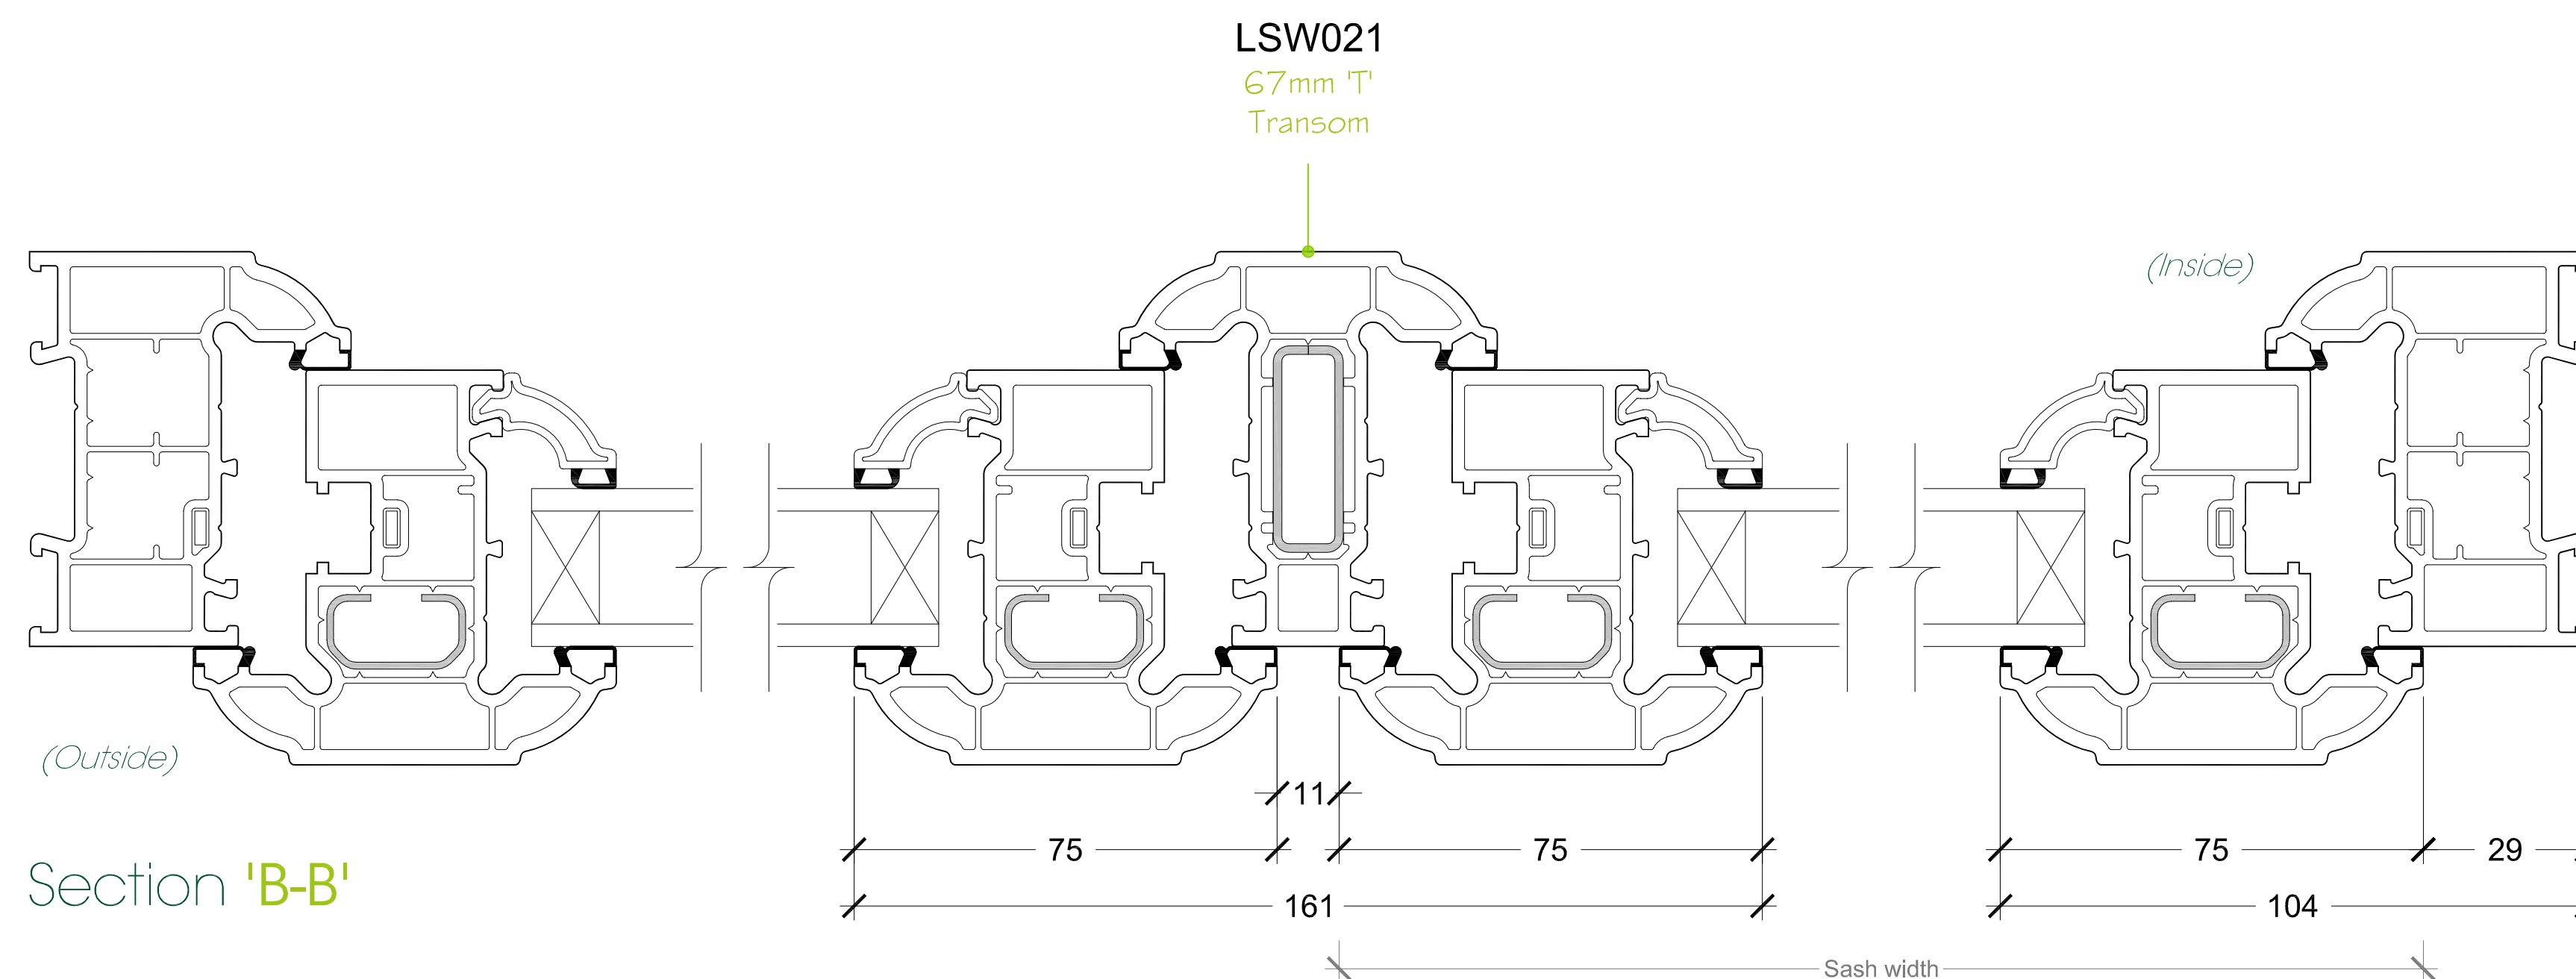


Alternative Head Option 77mm Large Outer Frame

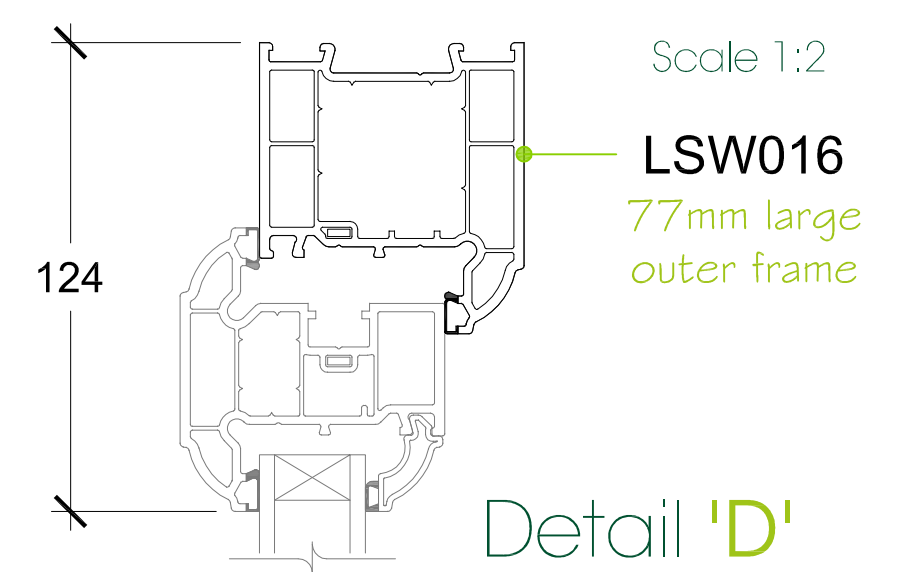

Alternative Transom Option 87mm Transoms

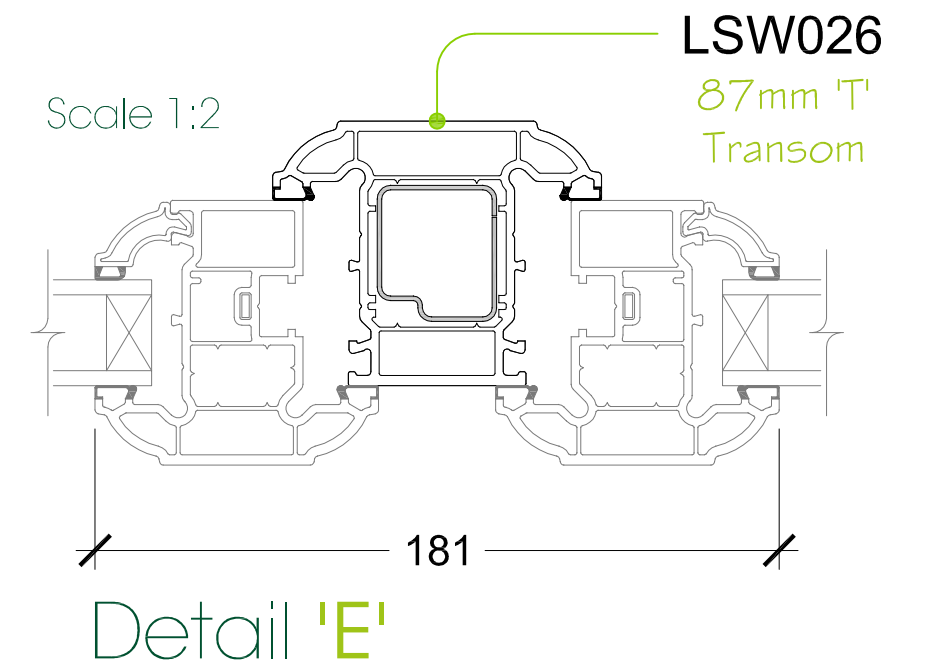

Alternative Bead Options Triple glazing

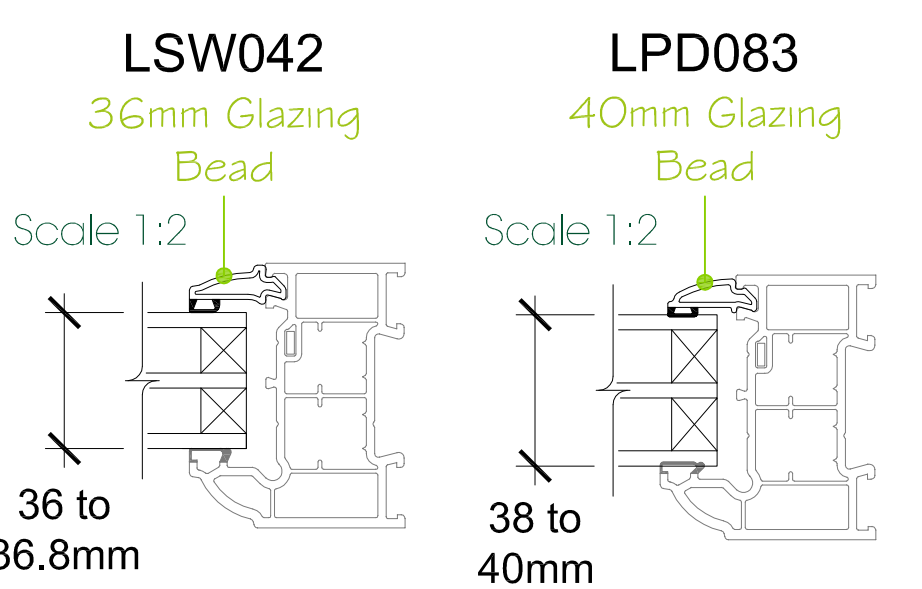

Additional Enhancements

