


Internally Glazed Sculptured French Door


The maximum sizes are based on 28mm 4-20-4 standard double glazed units within frames manufactured to the reinforcement guidelines.

Maximum Sizes for
French door - (sash size):
998 w x 2146 h, max sash weight = 42.8kg

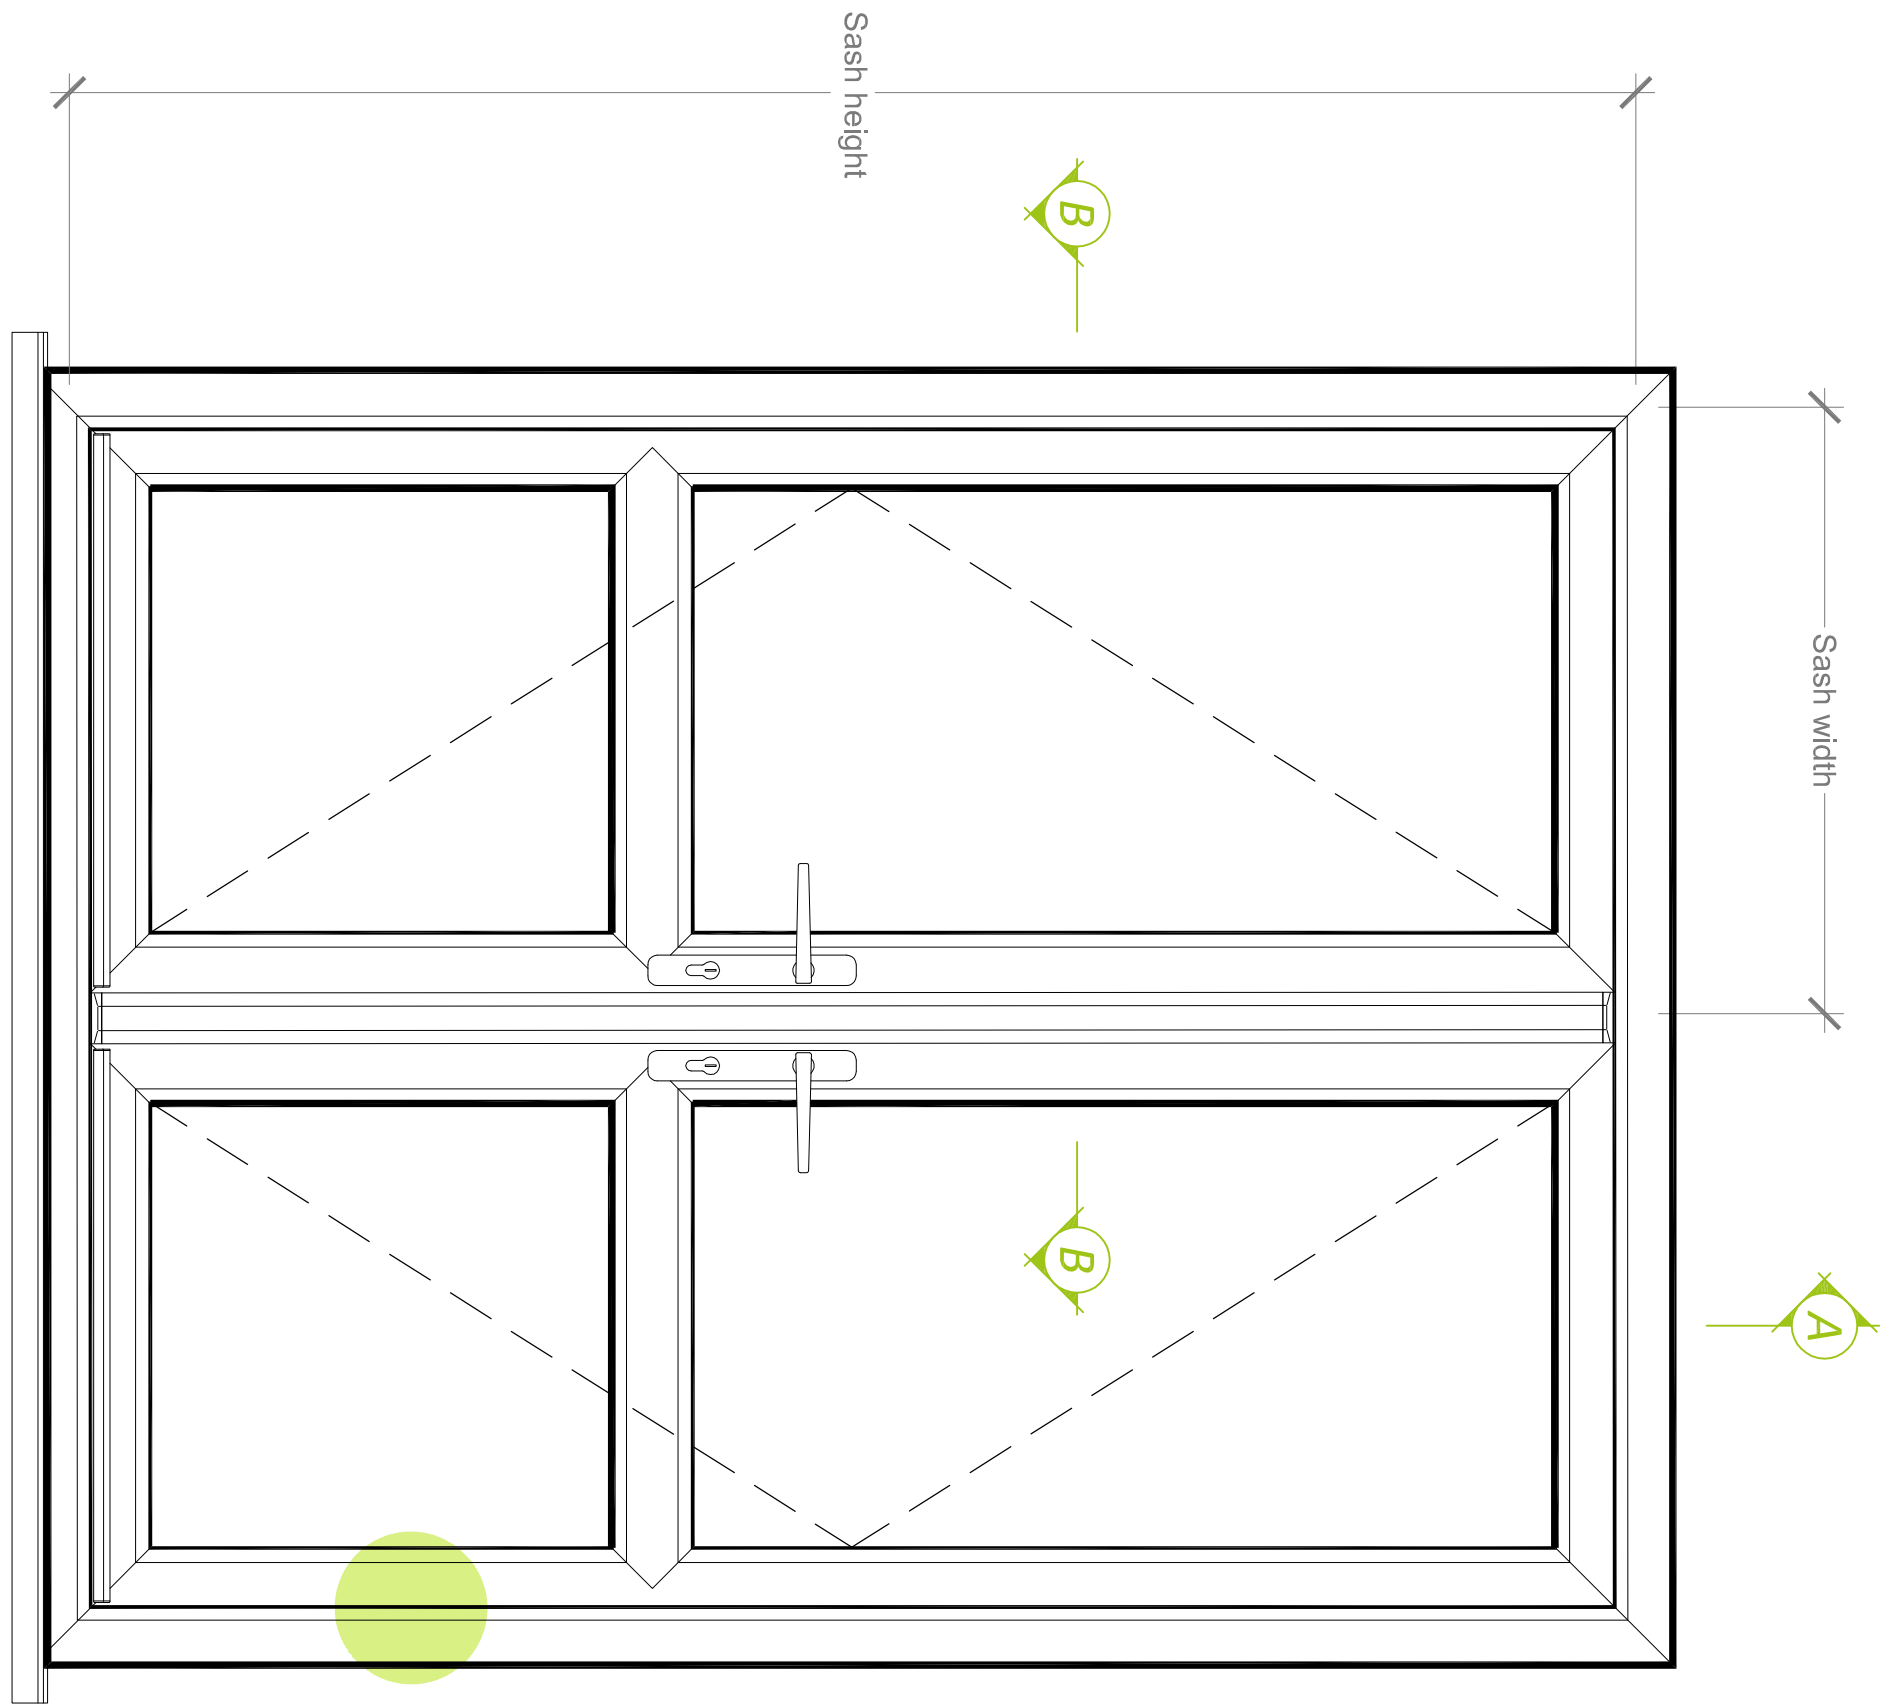

Typical Elevation
Viewed from Outside
Scale 1:10


Detail 'E'

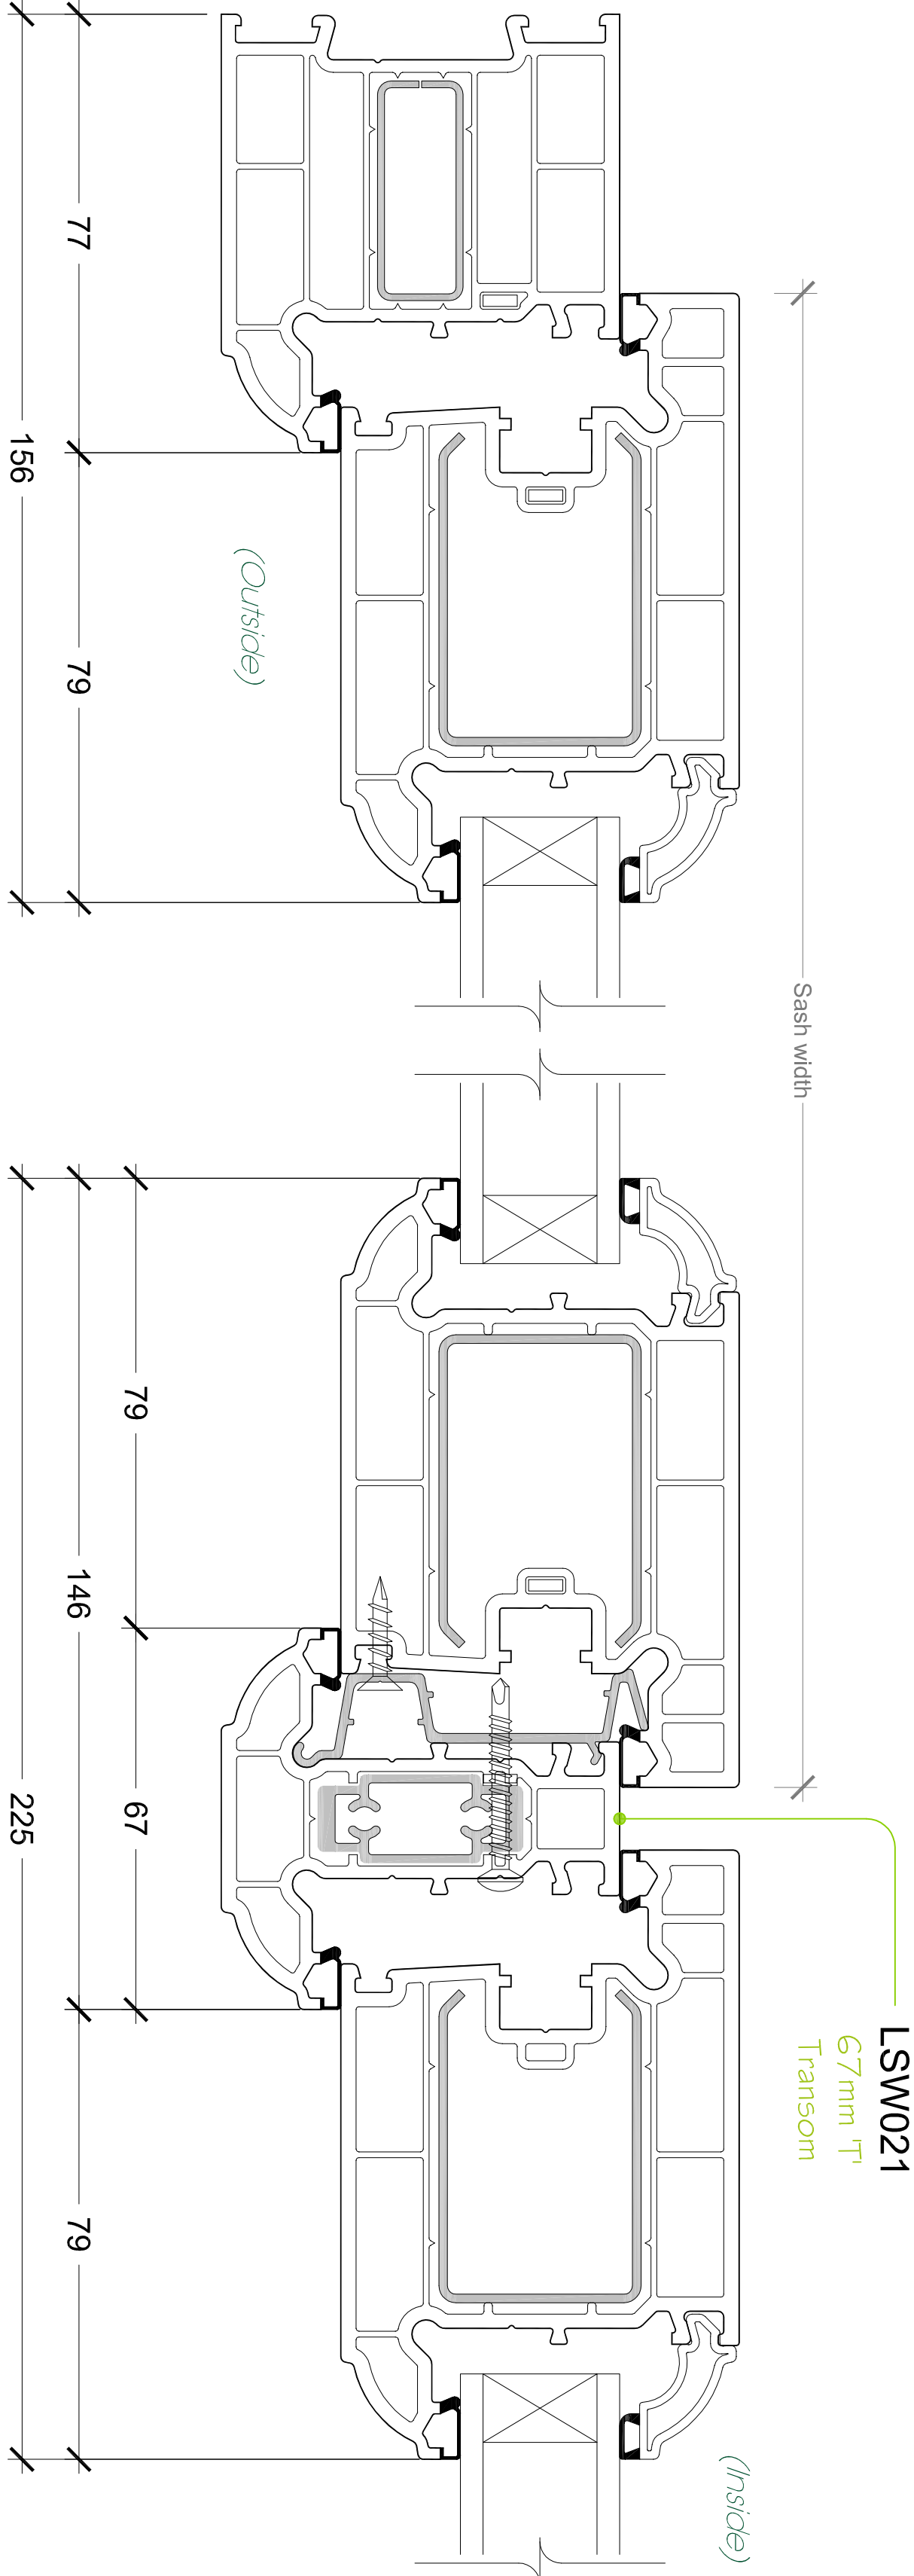


Section 'B-B'

Finished frame sizes are subject to size, height of installation and geographical location.
For further guidance contact Linar's Design or Technical departments.


Kitemark		KM522040							
In respect of:		BS EN 12608 / PAS24							
PVCU Profile -		Door Leaf		1000		2150		4	
Enhanced Security Doors System Supplier		Overall Doorset		2525		2200		4	
		Sidelight		400		2250		4	
						2A		A3	
						A3		1200	
						A3		1200	
						A3		1200	

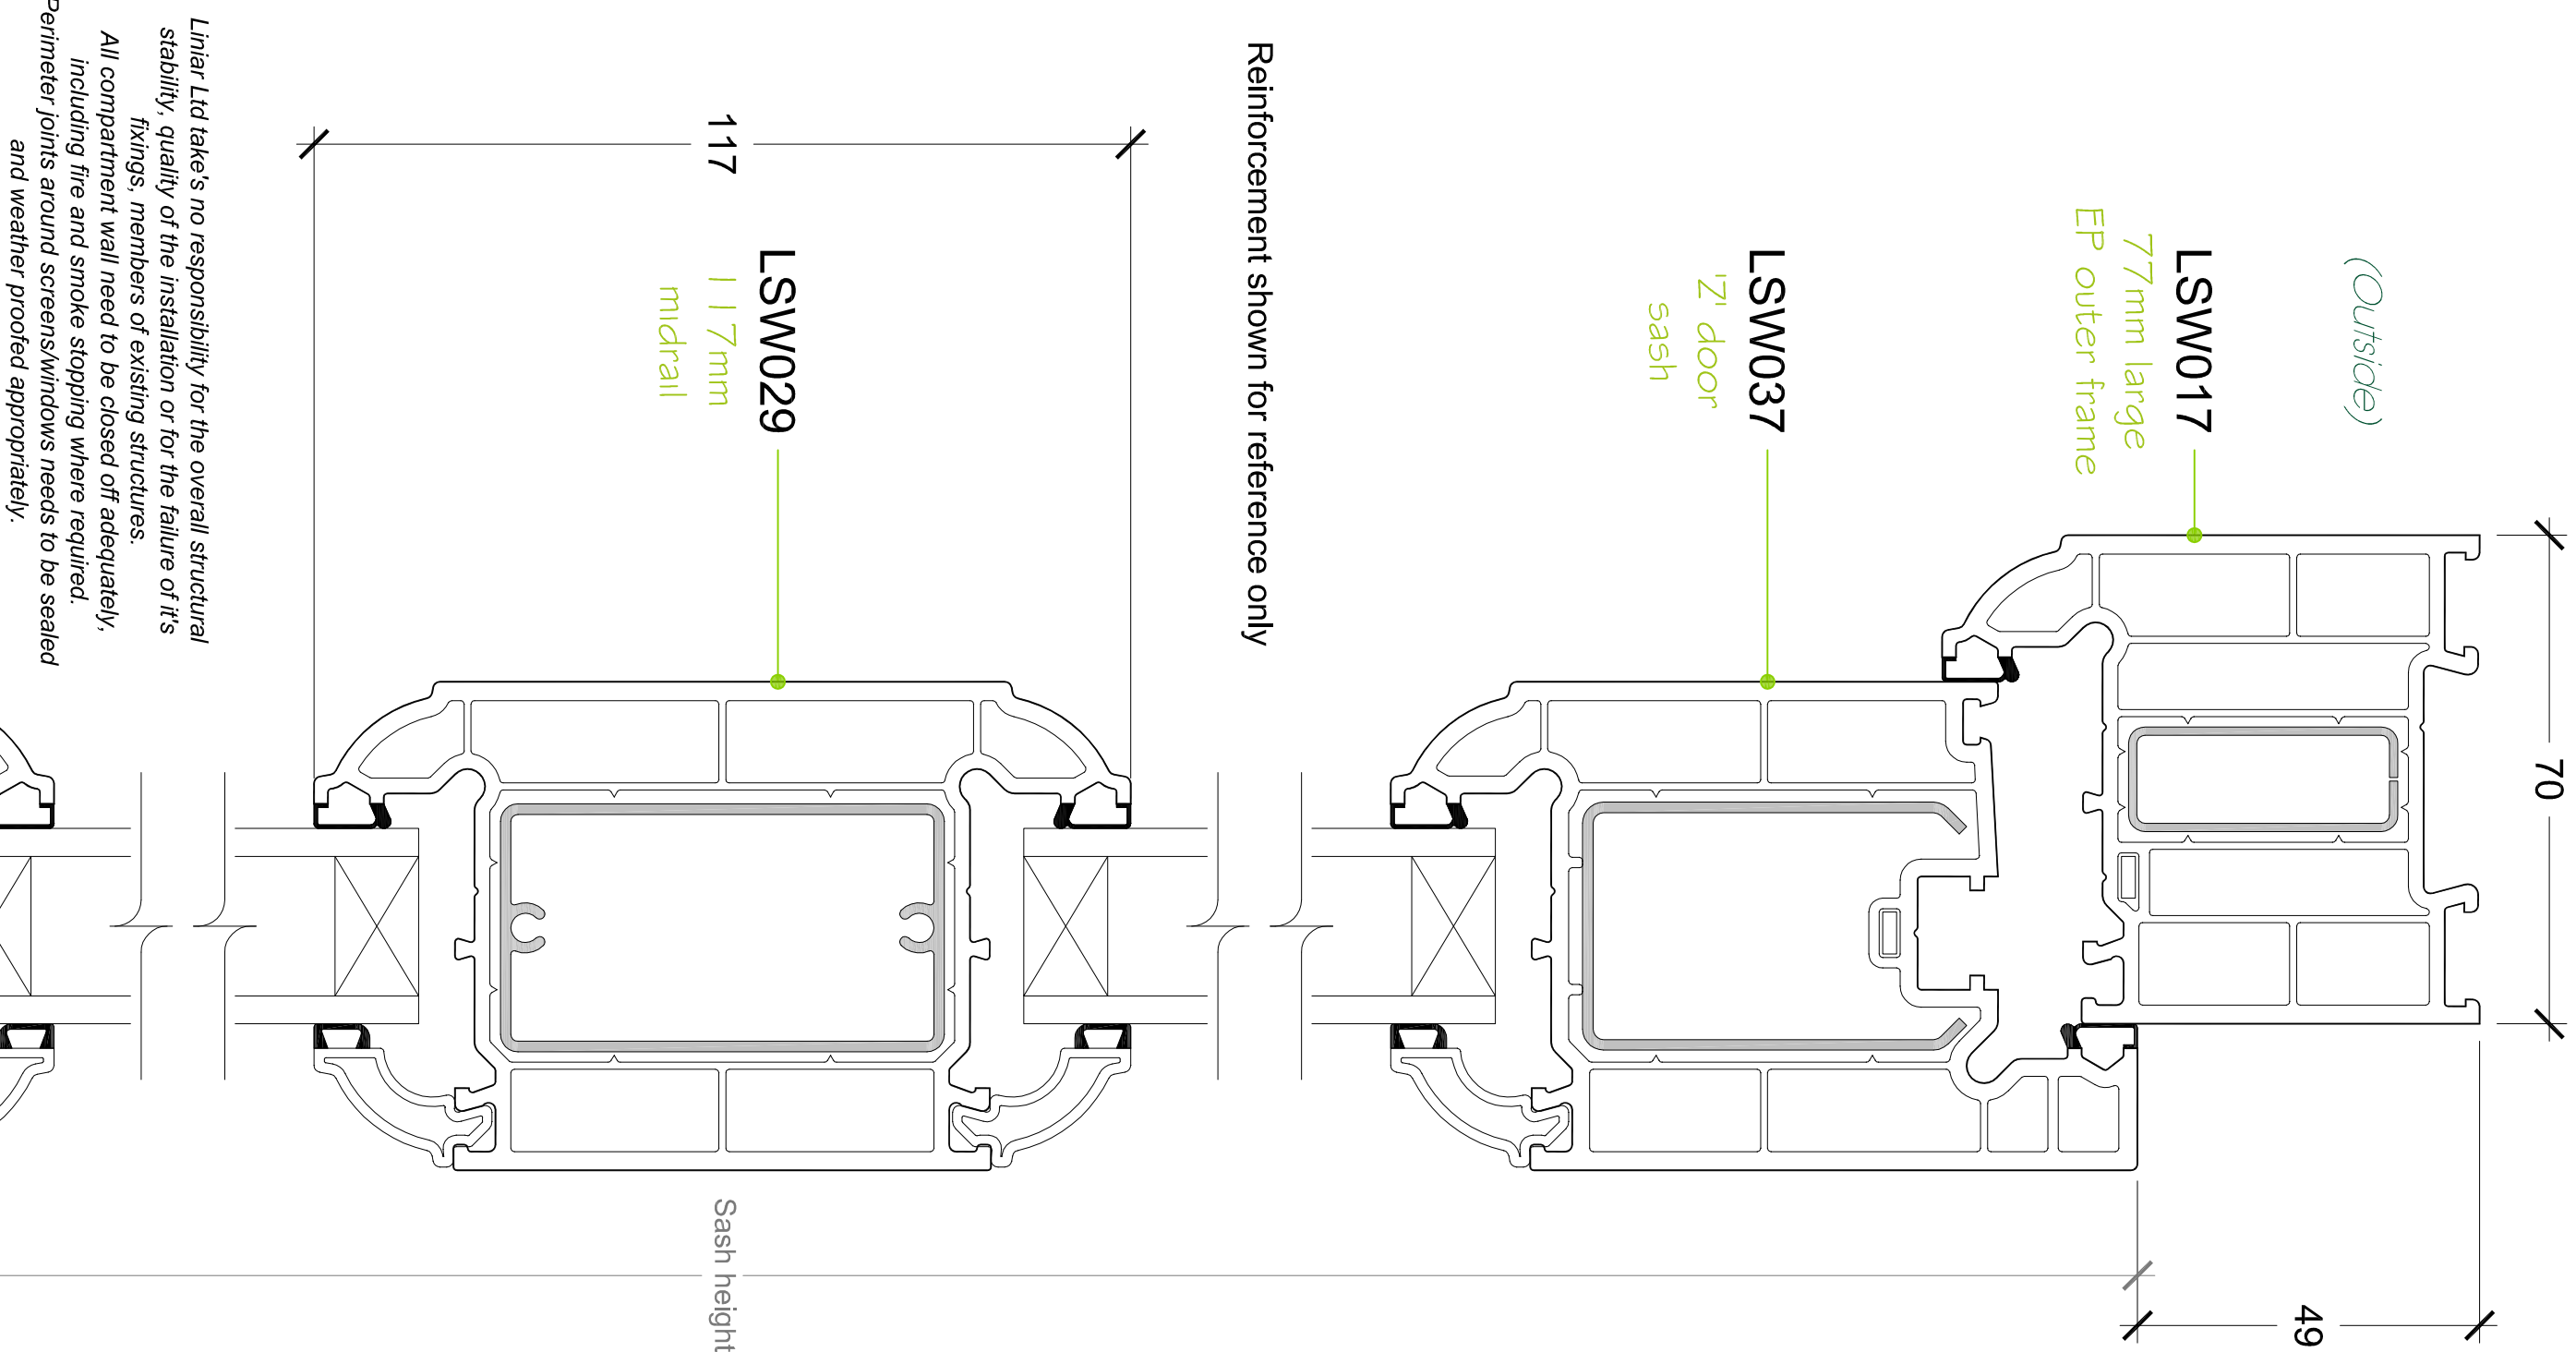

Linar Ltd take's no responsibility for the overall structural stability, quality of the installation or for the failure of its fixings, members or existing structures.
All compartment wall need to be closed or adequately, including fire and smoke stopping where required.
Perimeter joints from the wall to the door frame need to be sealed and weather proofed appropriately.

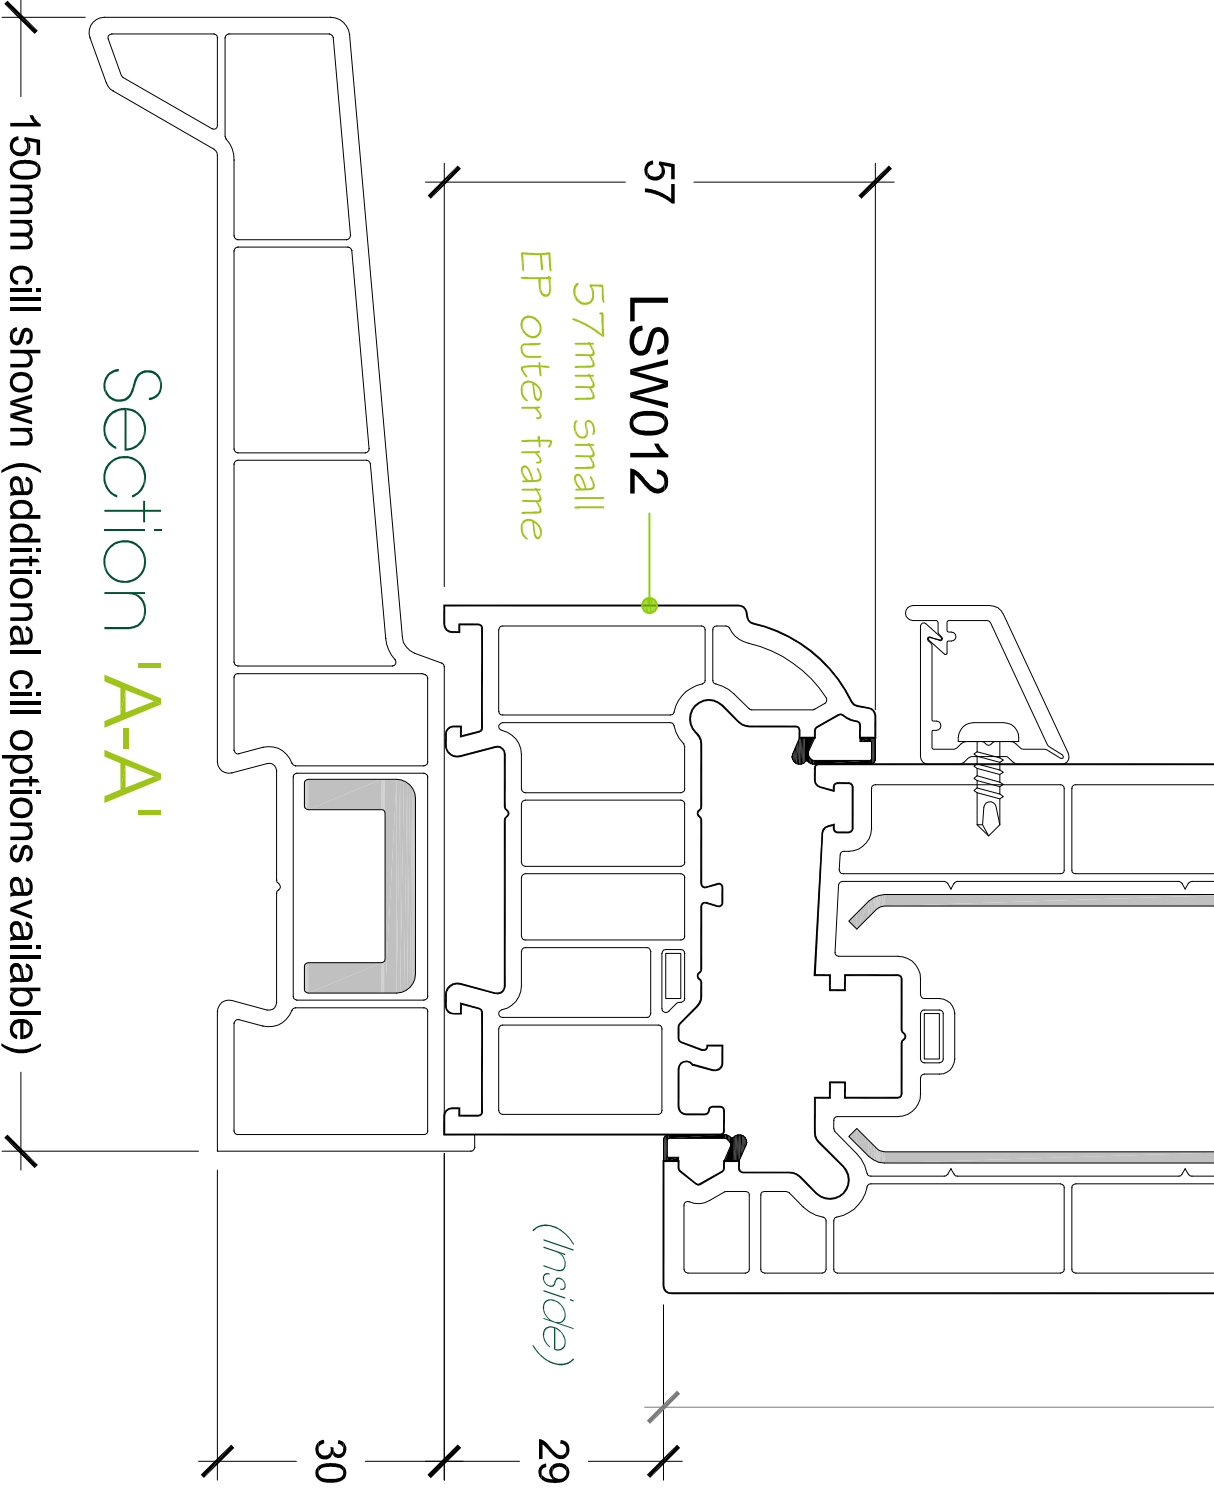


Alternative Threshold Options

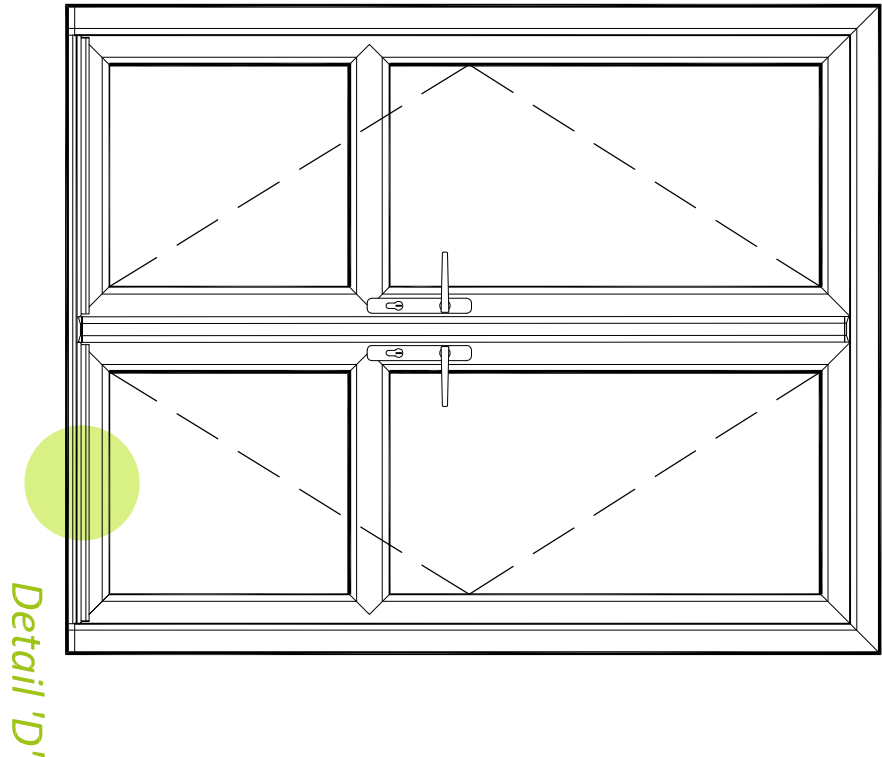

Scale 1:20

Detail 'D'

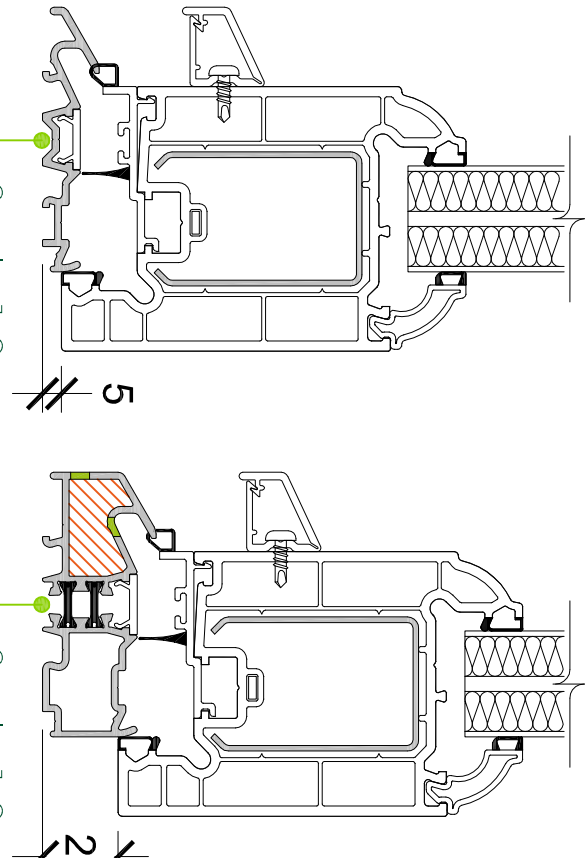


Scale 1:2

Scale 1:2



Scale 1:2

Scale 1:2

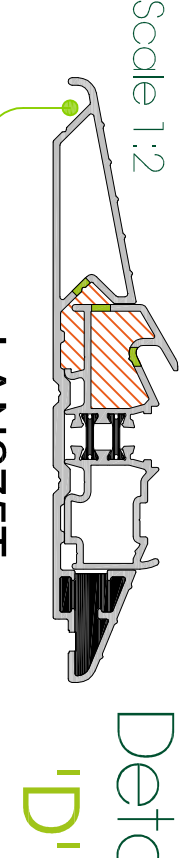

Scale 1:2


Scale 1:2



Scale 1:2

Scale 1:2


Alternative Bead Options Triple glazing

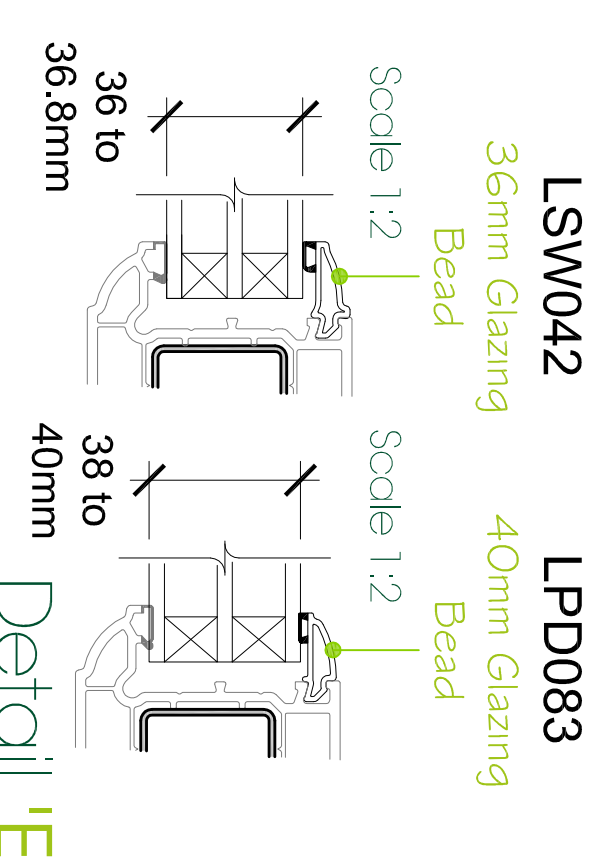

Scale 1:2

Scale 1:2

Additional Enhancements

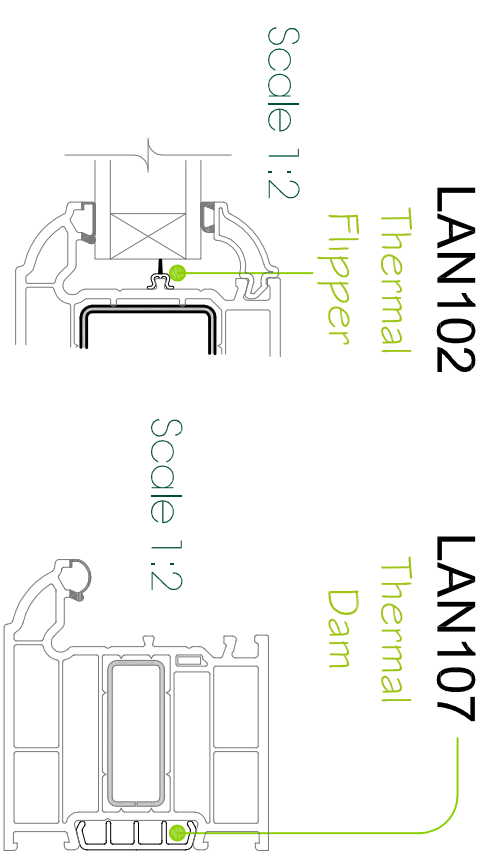

Scale 1:2

Scale 1:2