


Internally Glazed Sculptured French Door


The maximum sizes are based on 28mm 4-20-4 standard double glazed units within frames manufactured to the reinforcement guidelines.

Maximum Sizes for
French door - (sash size):
998 w x 2146 h, **max sash weight = 42.8kg**

Typical Elevation
Viewed from Outside
Scale 1:10

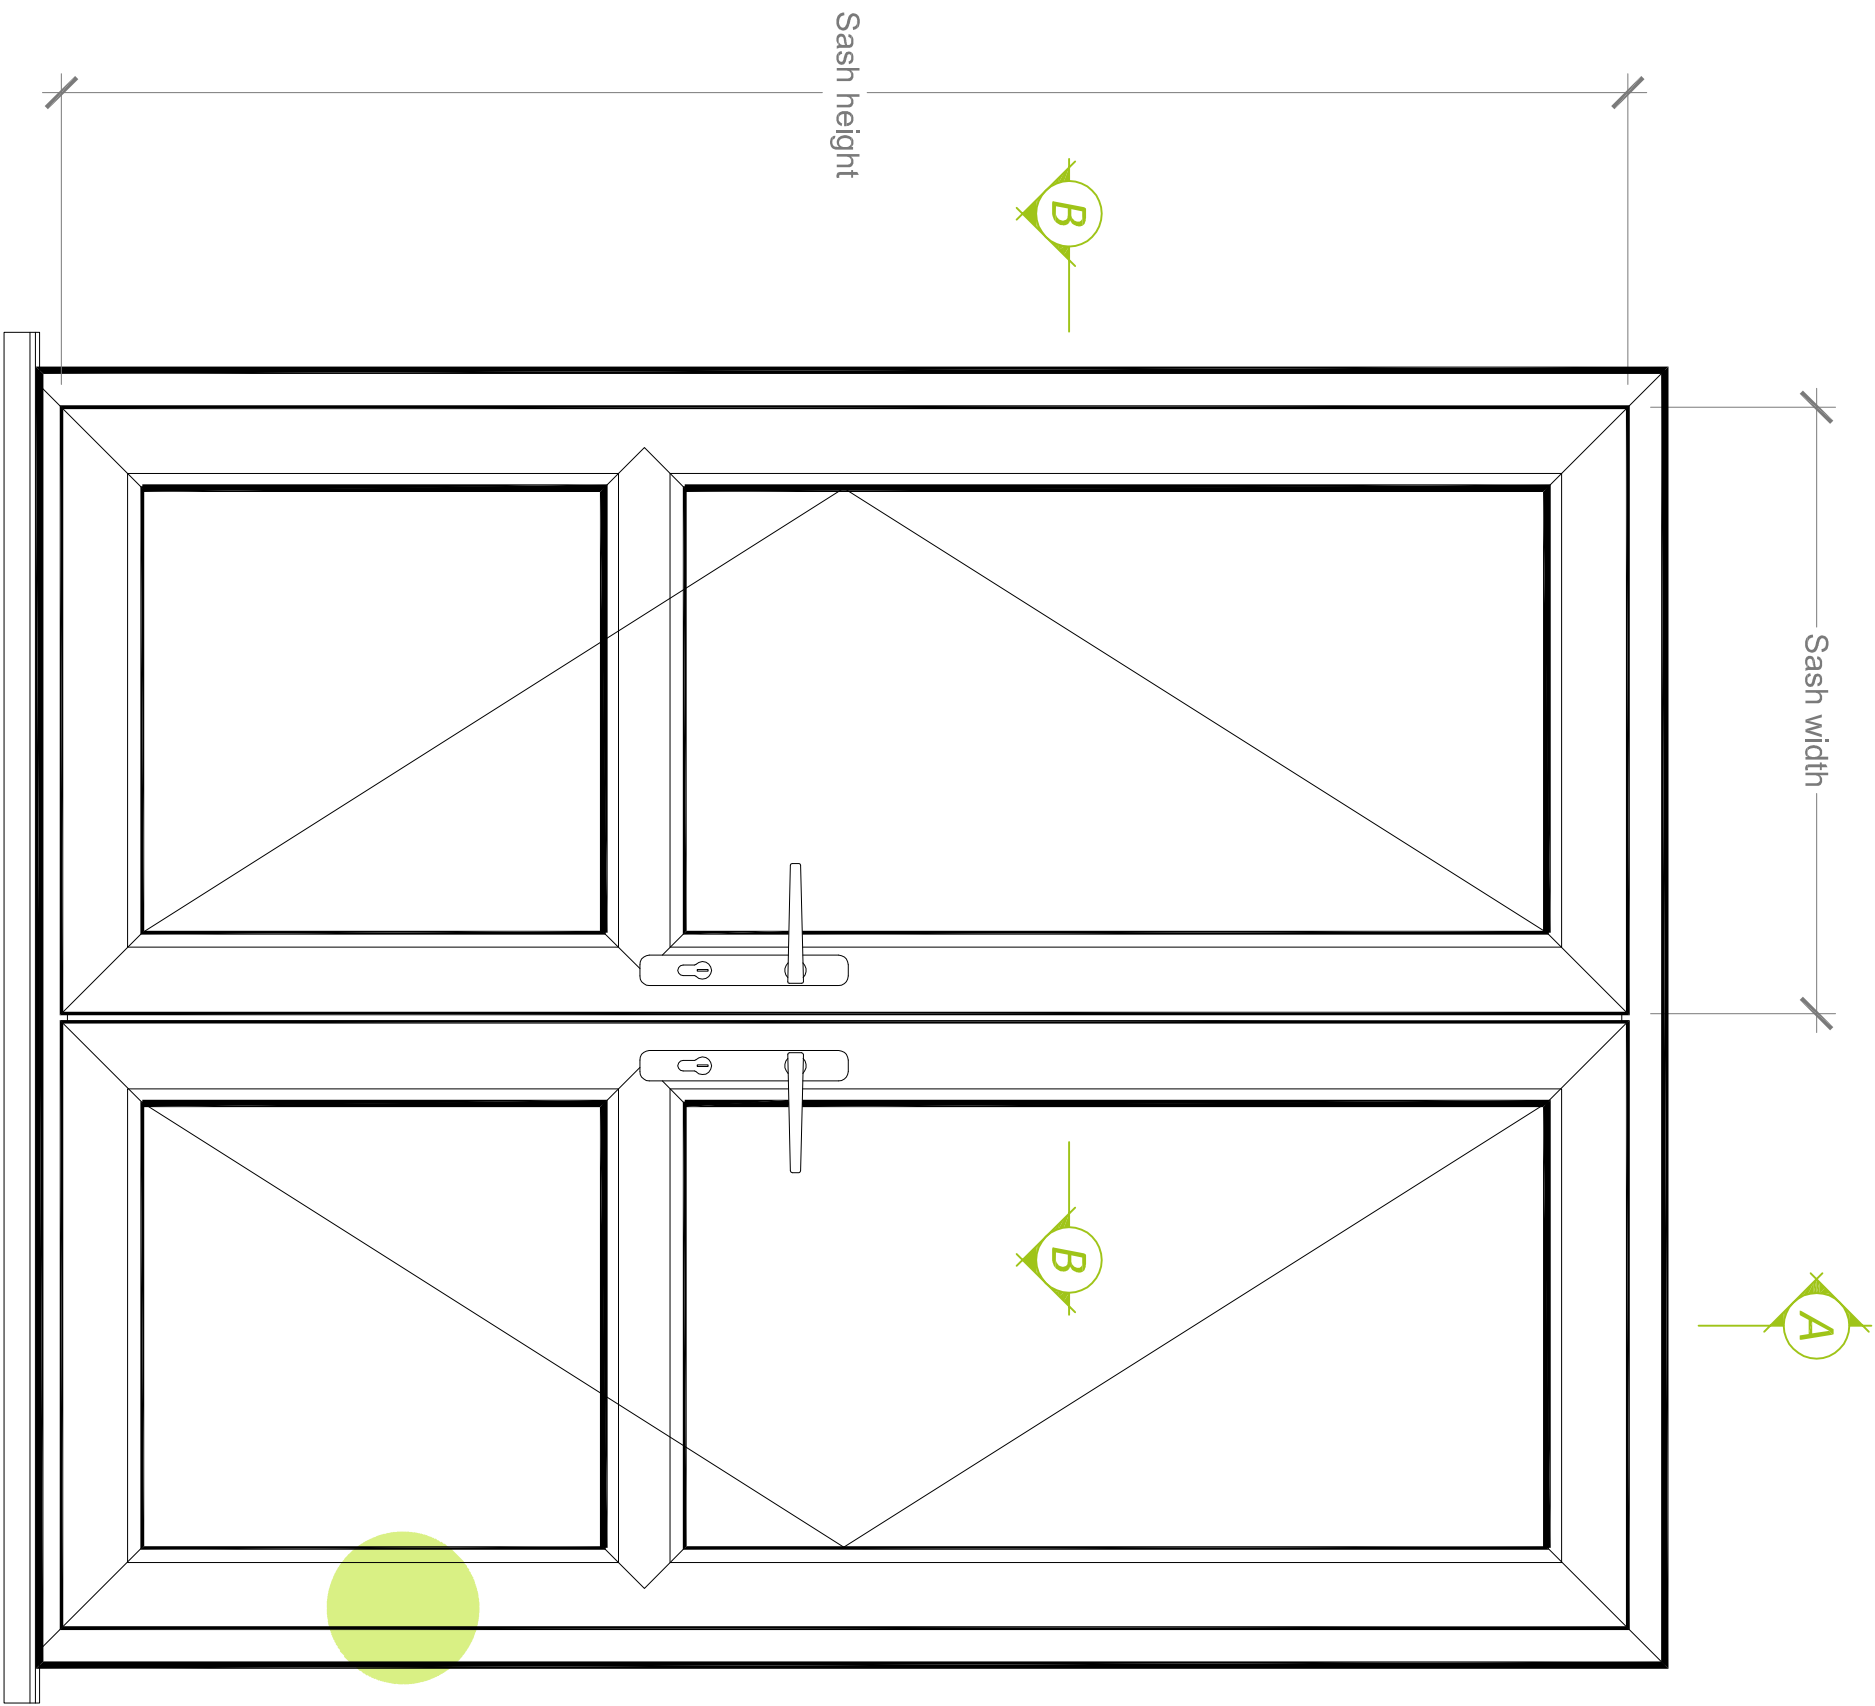



Detail 'E'

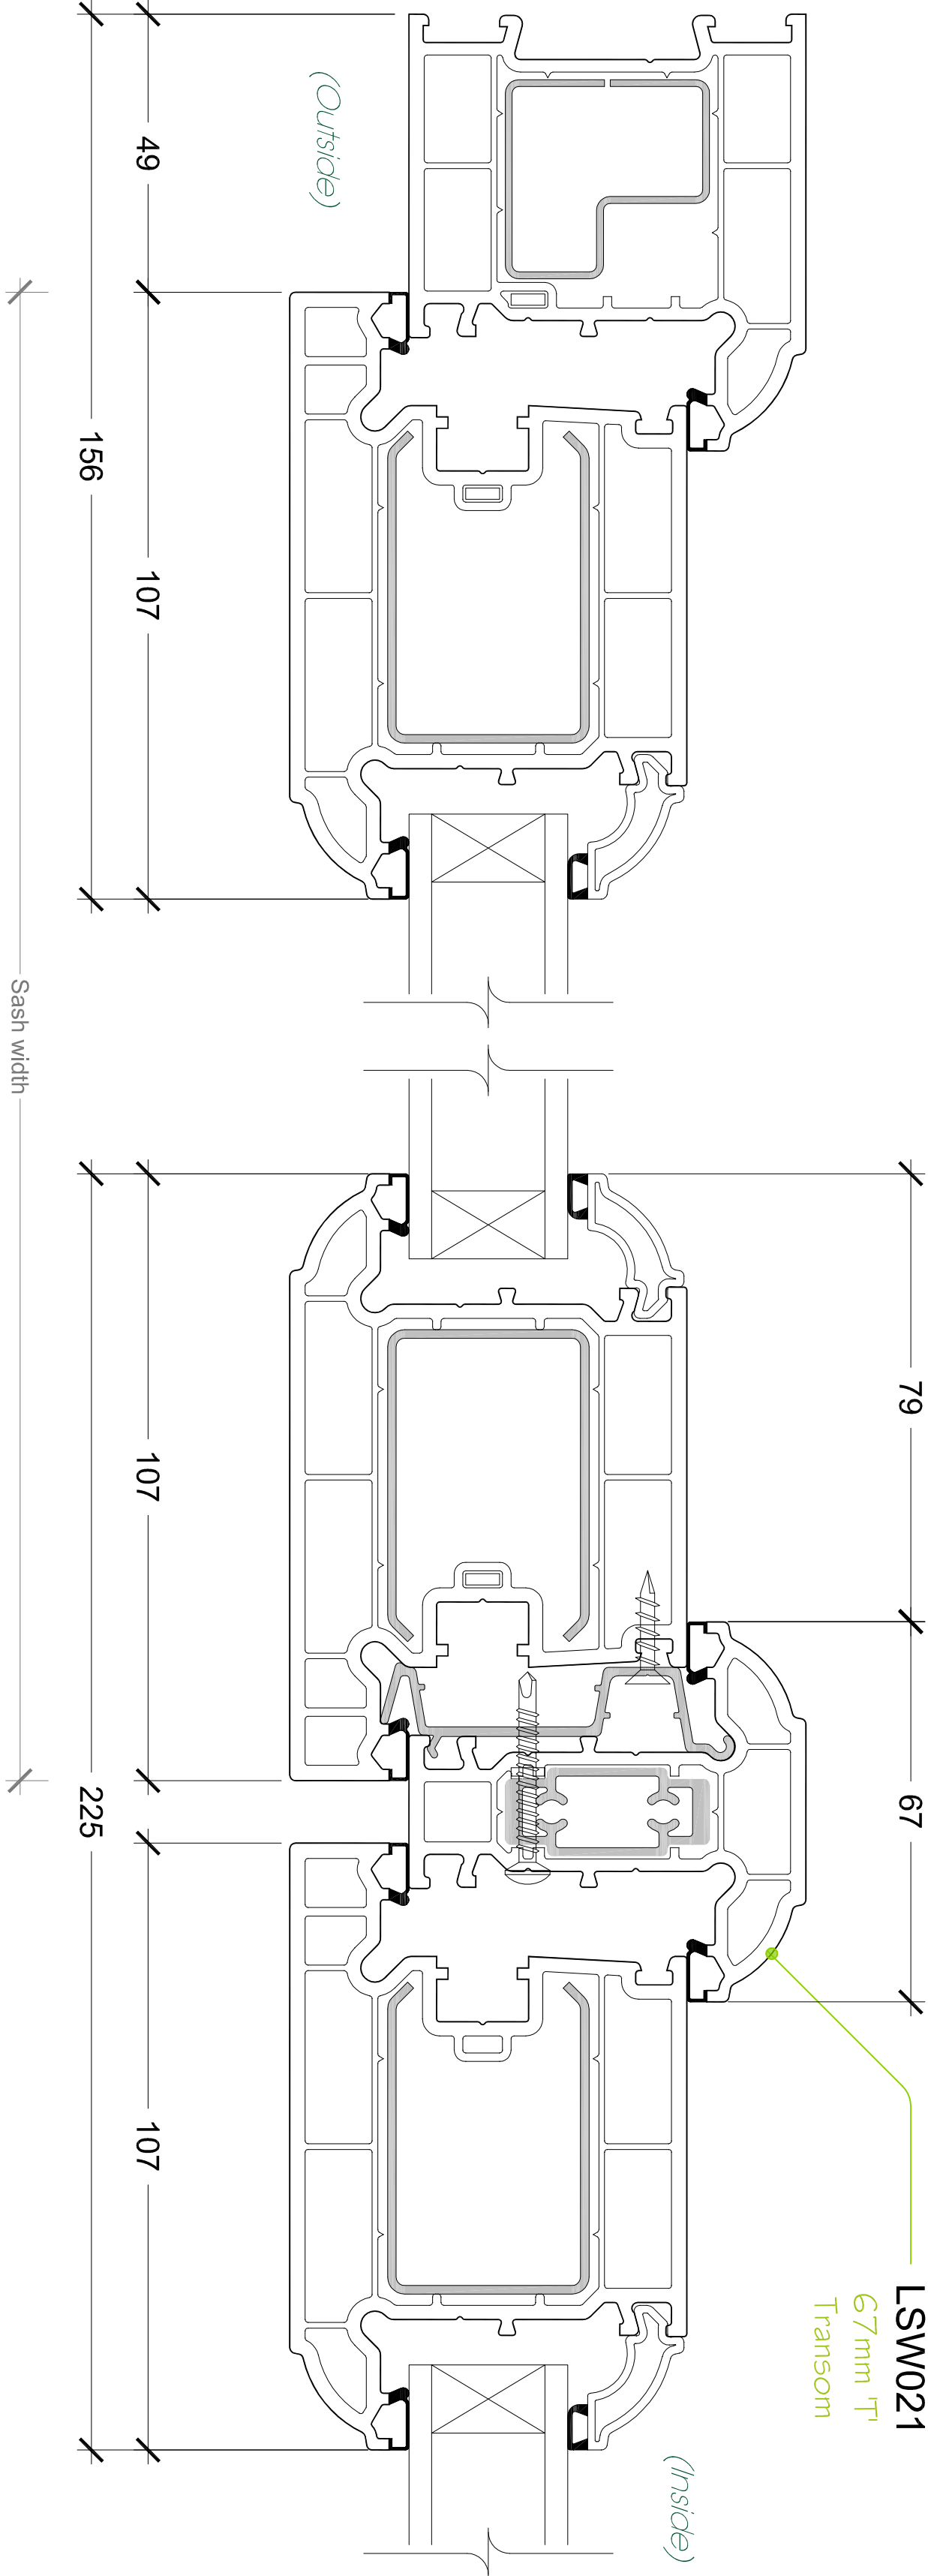



Section 'B-B'

Finished frame sizes are subject to size, height of installation and geographical location.
For further guidance contact Linar's Design or Technical departments.

Kitemark KM522040		Width (mm)	Height (mm)	Air Permeability classification	Waterightness classification	Resistance to wind classification	Exposure Category as given in table 1 of BS 6375-Part 1
In respect of:							
BS EN 12608 / PAS24		Door Leaf	1000	2150	4	2A	A3
PVCU Profile -		Overall Doorset	2525	2200	4	2A	A3
Enhanced Security Doors System Supplier		Sidelight	400	2250	4	2A	A3

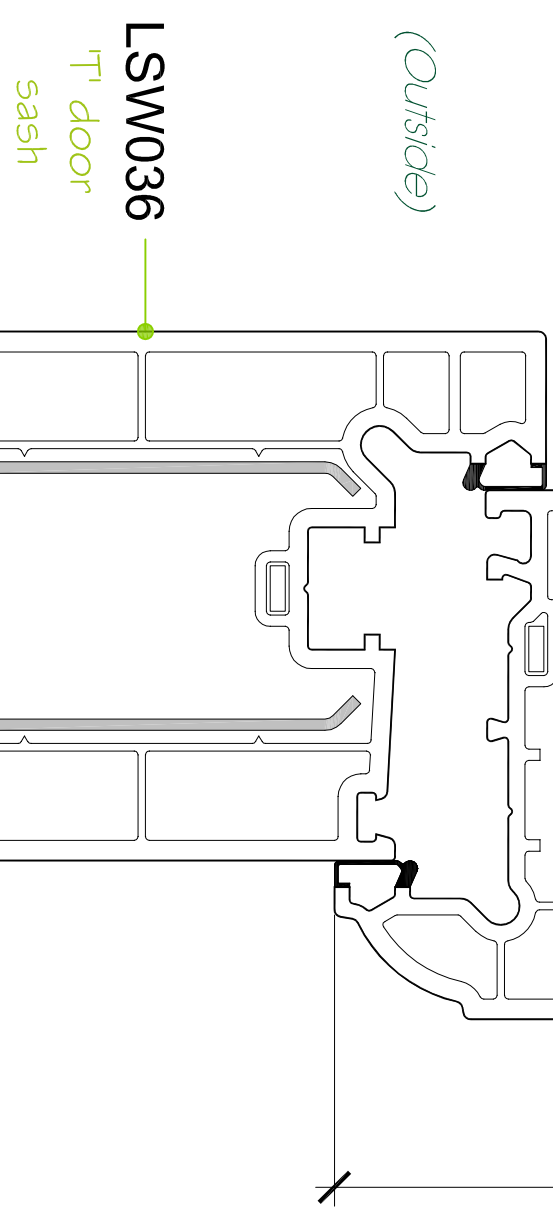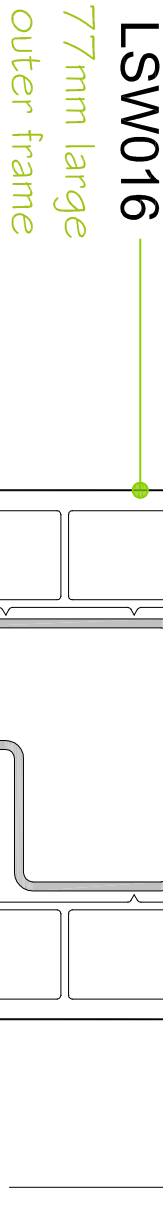


Reinforcement shown for reference only

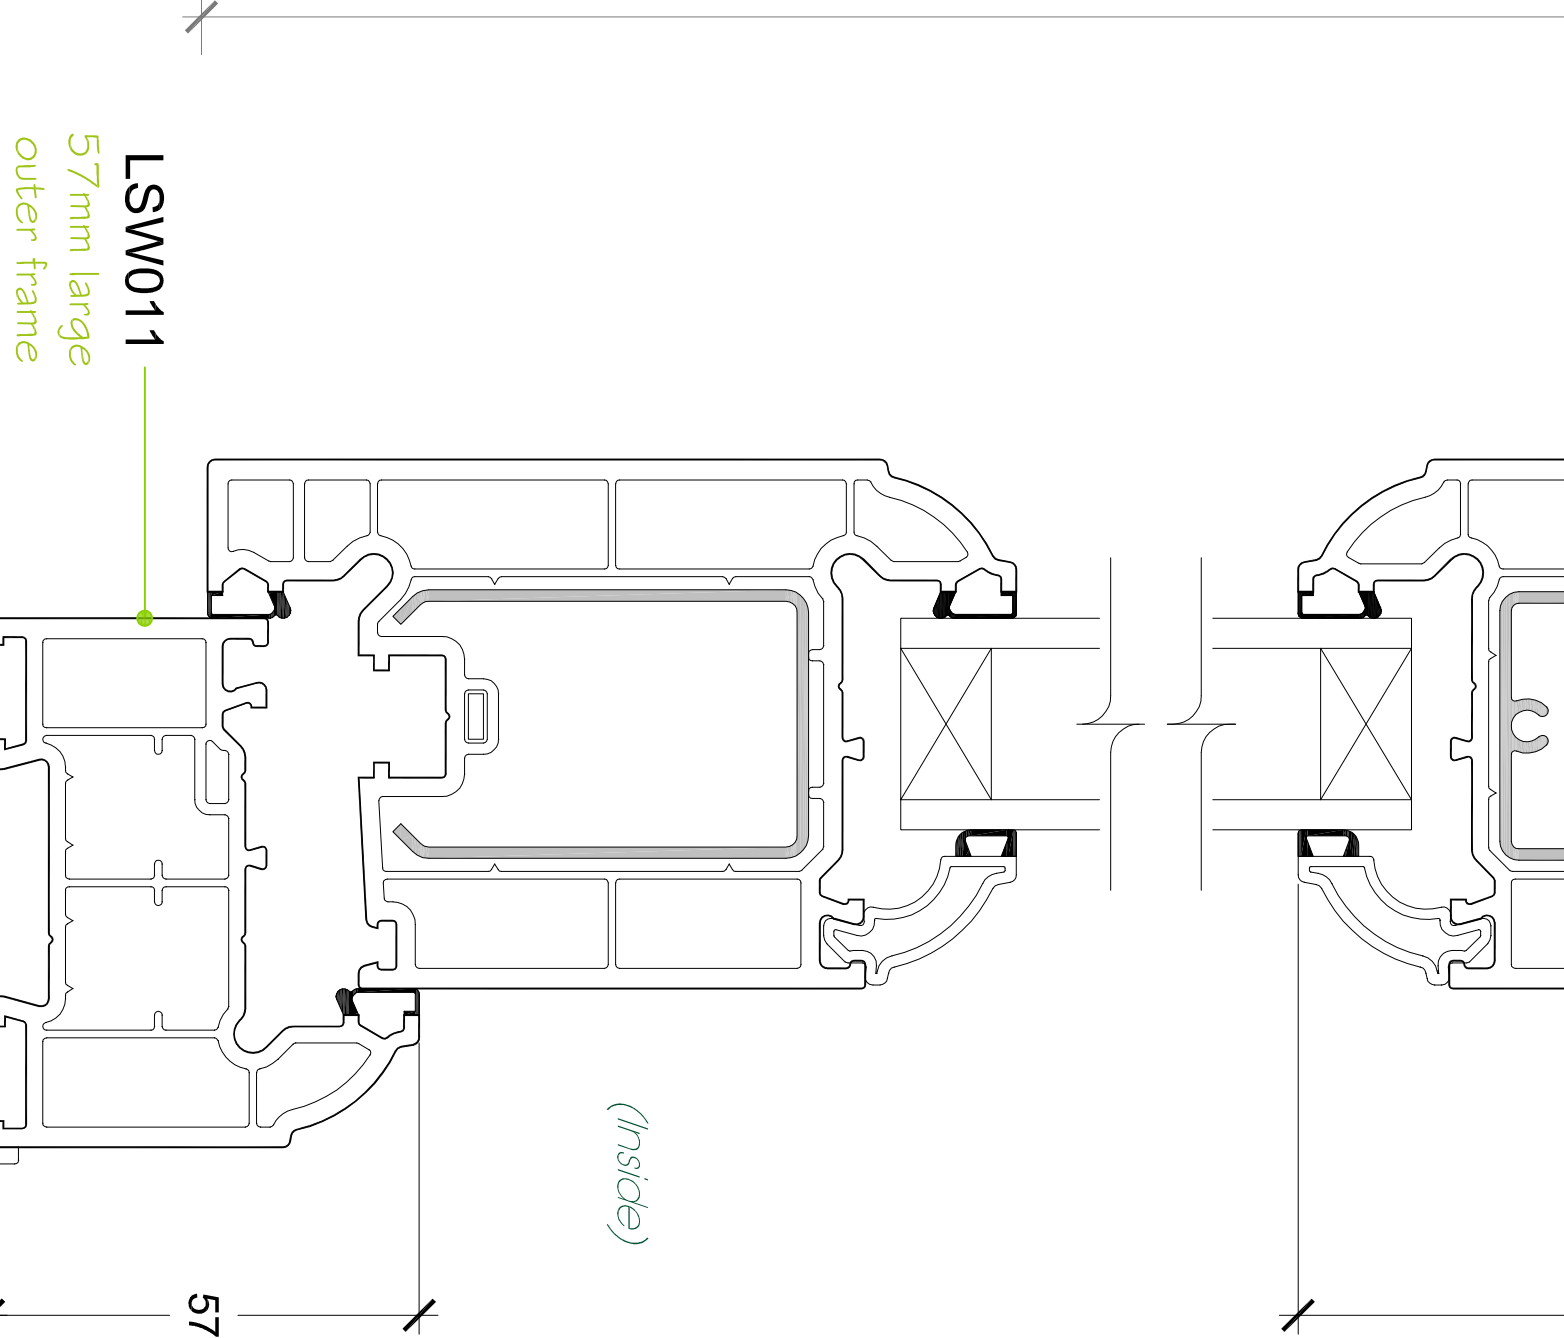
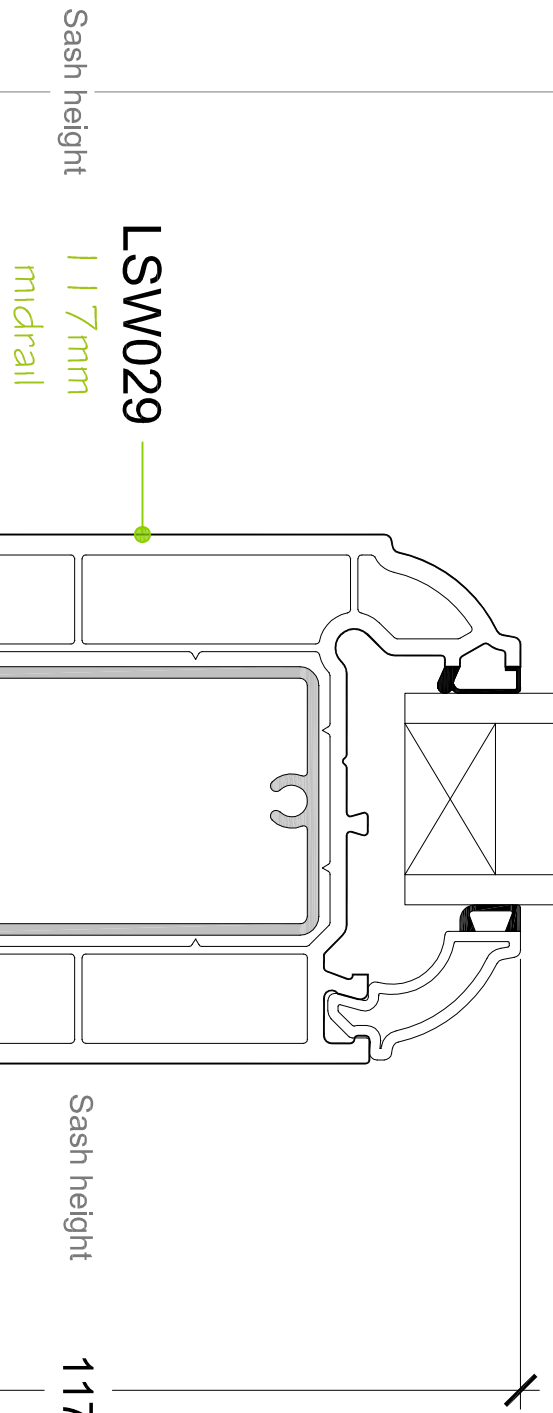


Section 'A-A'


Alternative Threshold Options

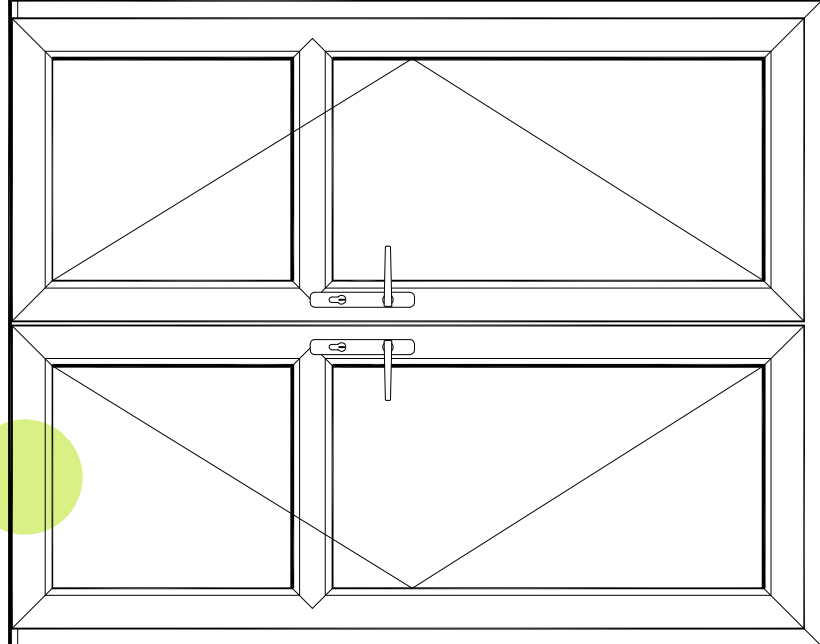

Detail 'D'

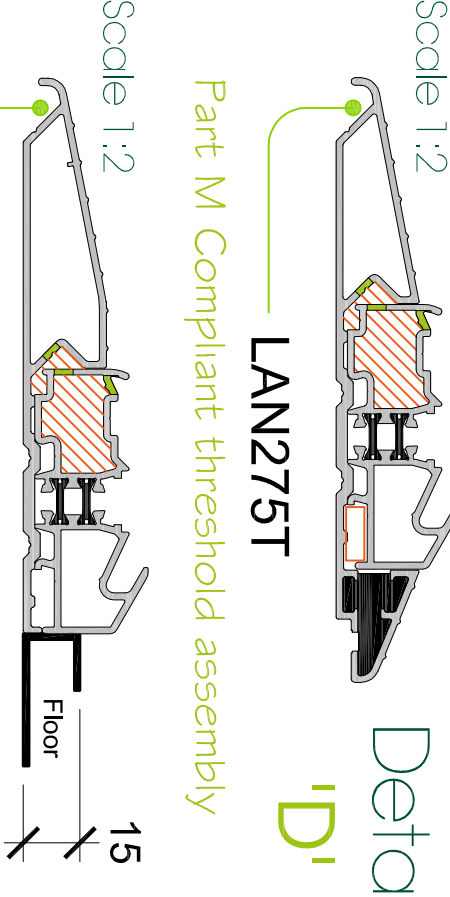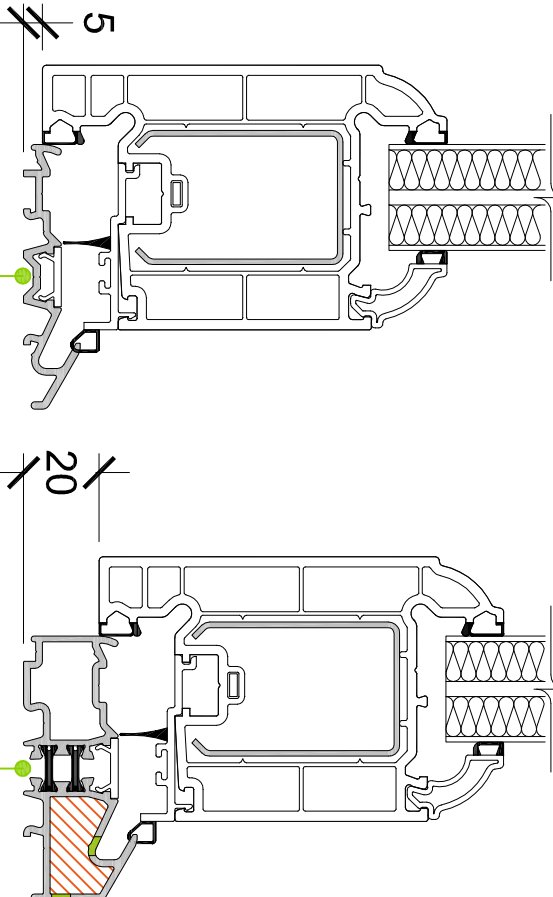

Alternative Bead Options Triple glazing

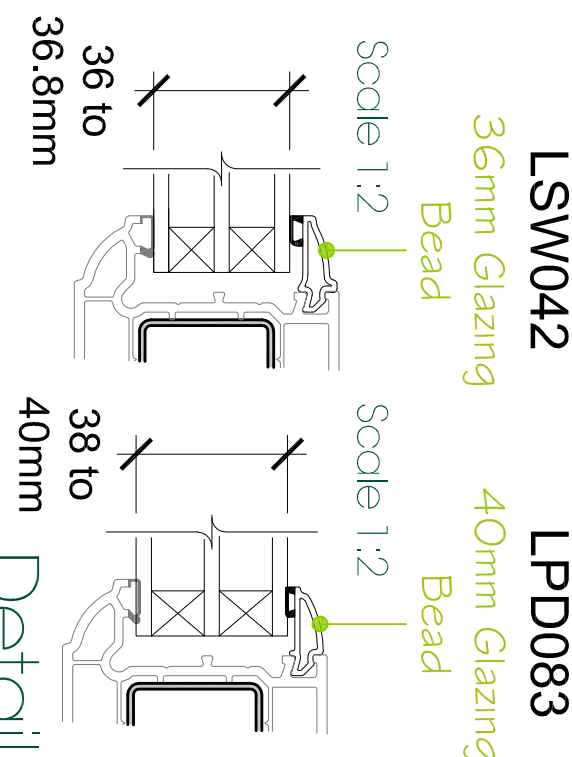

Additional Enhancements

