


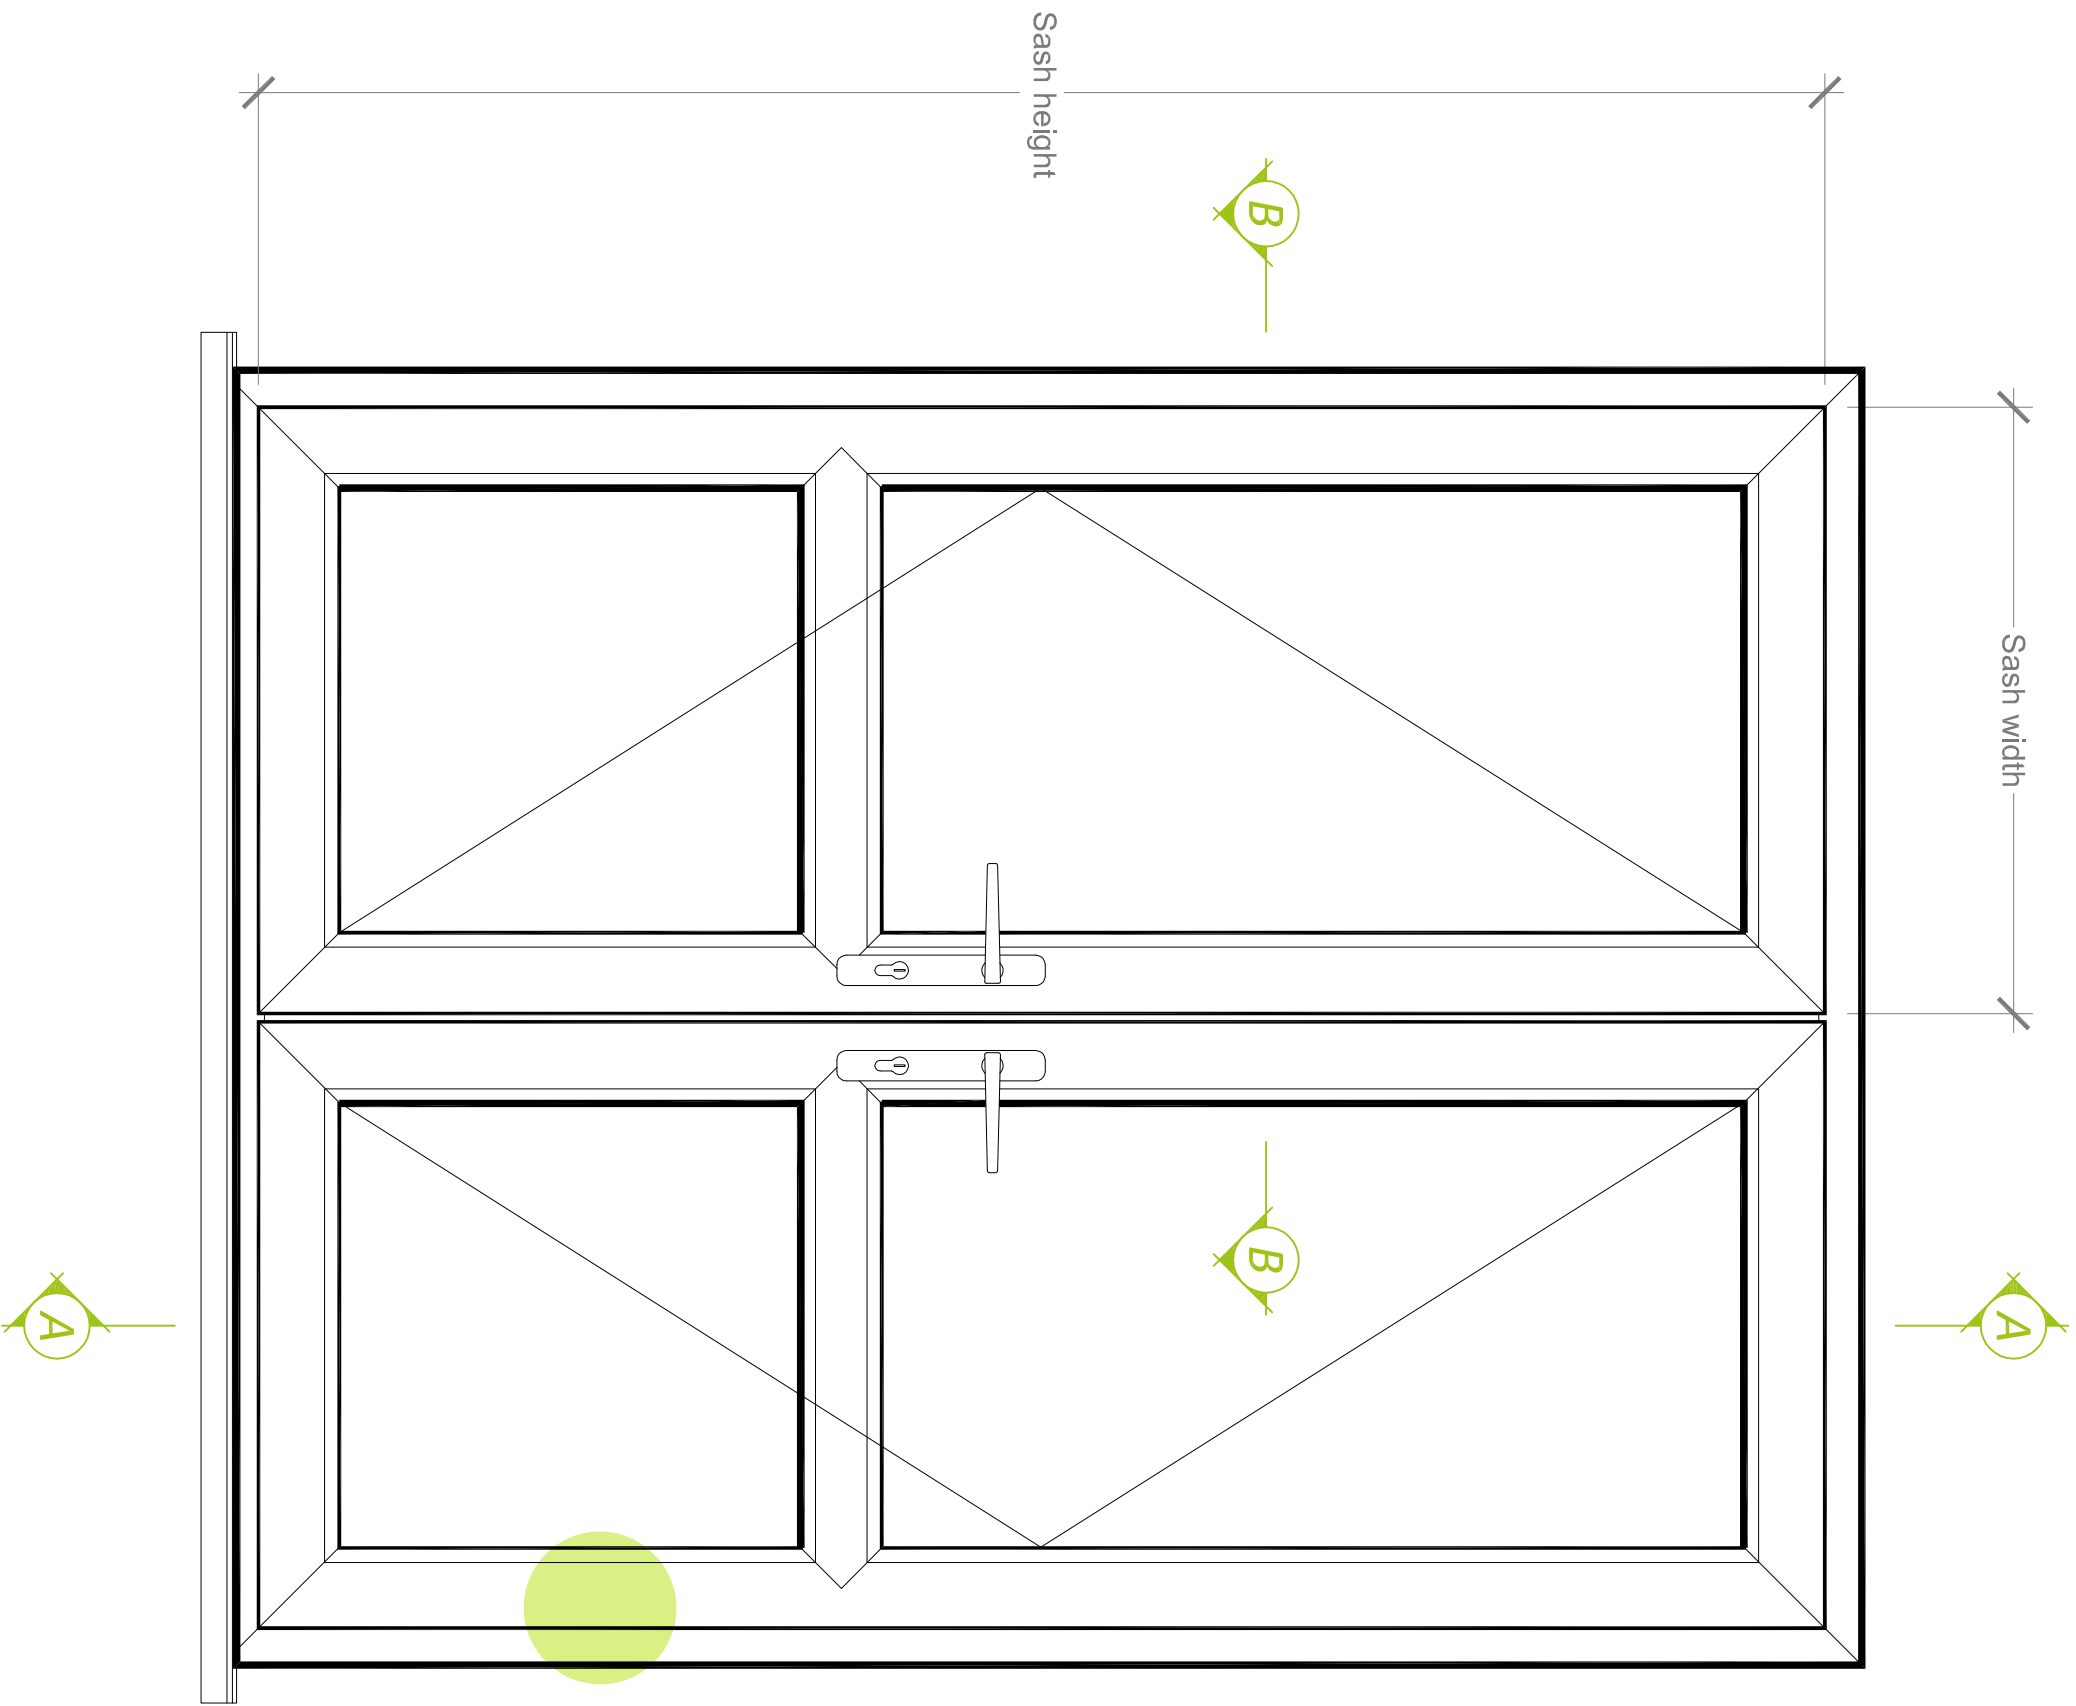


Typical Elevation
Viewed from Outside
Scale 1:10

Internally Glazed Sculptured French Door with EP frames

The maximum sizes are based on 28mm 4-20-4 standard double glazed units within frames manufactured to the reinforcement guidelines.

Maximum Sizes for
French door - (sash size):
998 w x 2146 h, max sash weight = 42.8kg

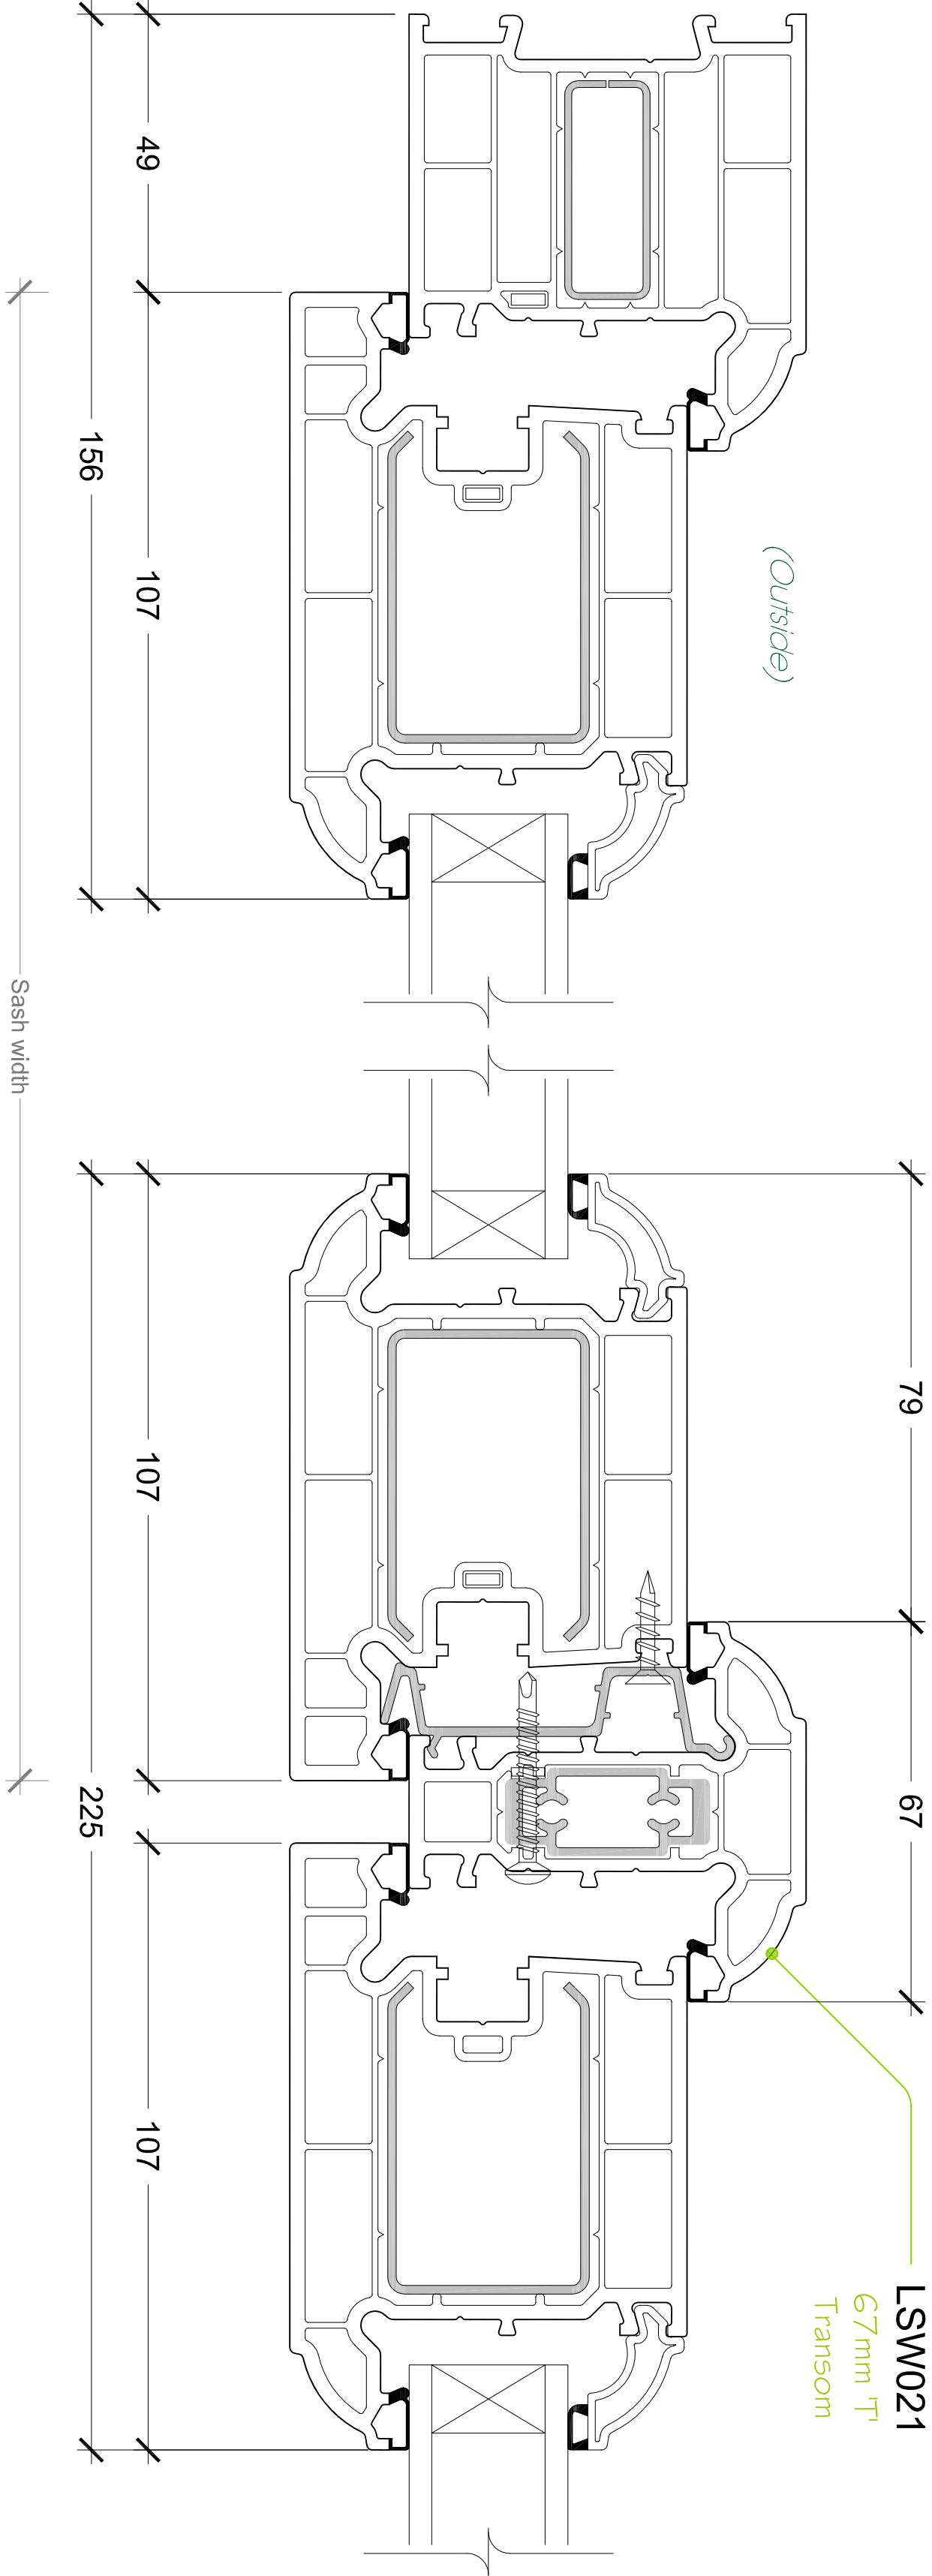

Section 'B-B'

Finished frame sizes are subject to size, height of installation and geographical location.
For further guidance contact Linar's Design or Technical departments.

In respect of: BS EN 12608 / PAS24 PVCU Profile - Enhanced Security Doors System Supplier			KM522040					
	</							