



Internally Glazed Sculptured Residential Door with sidelight

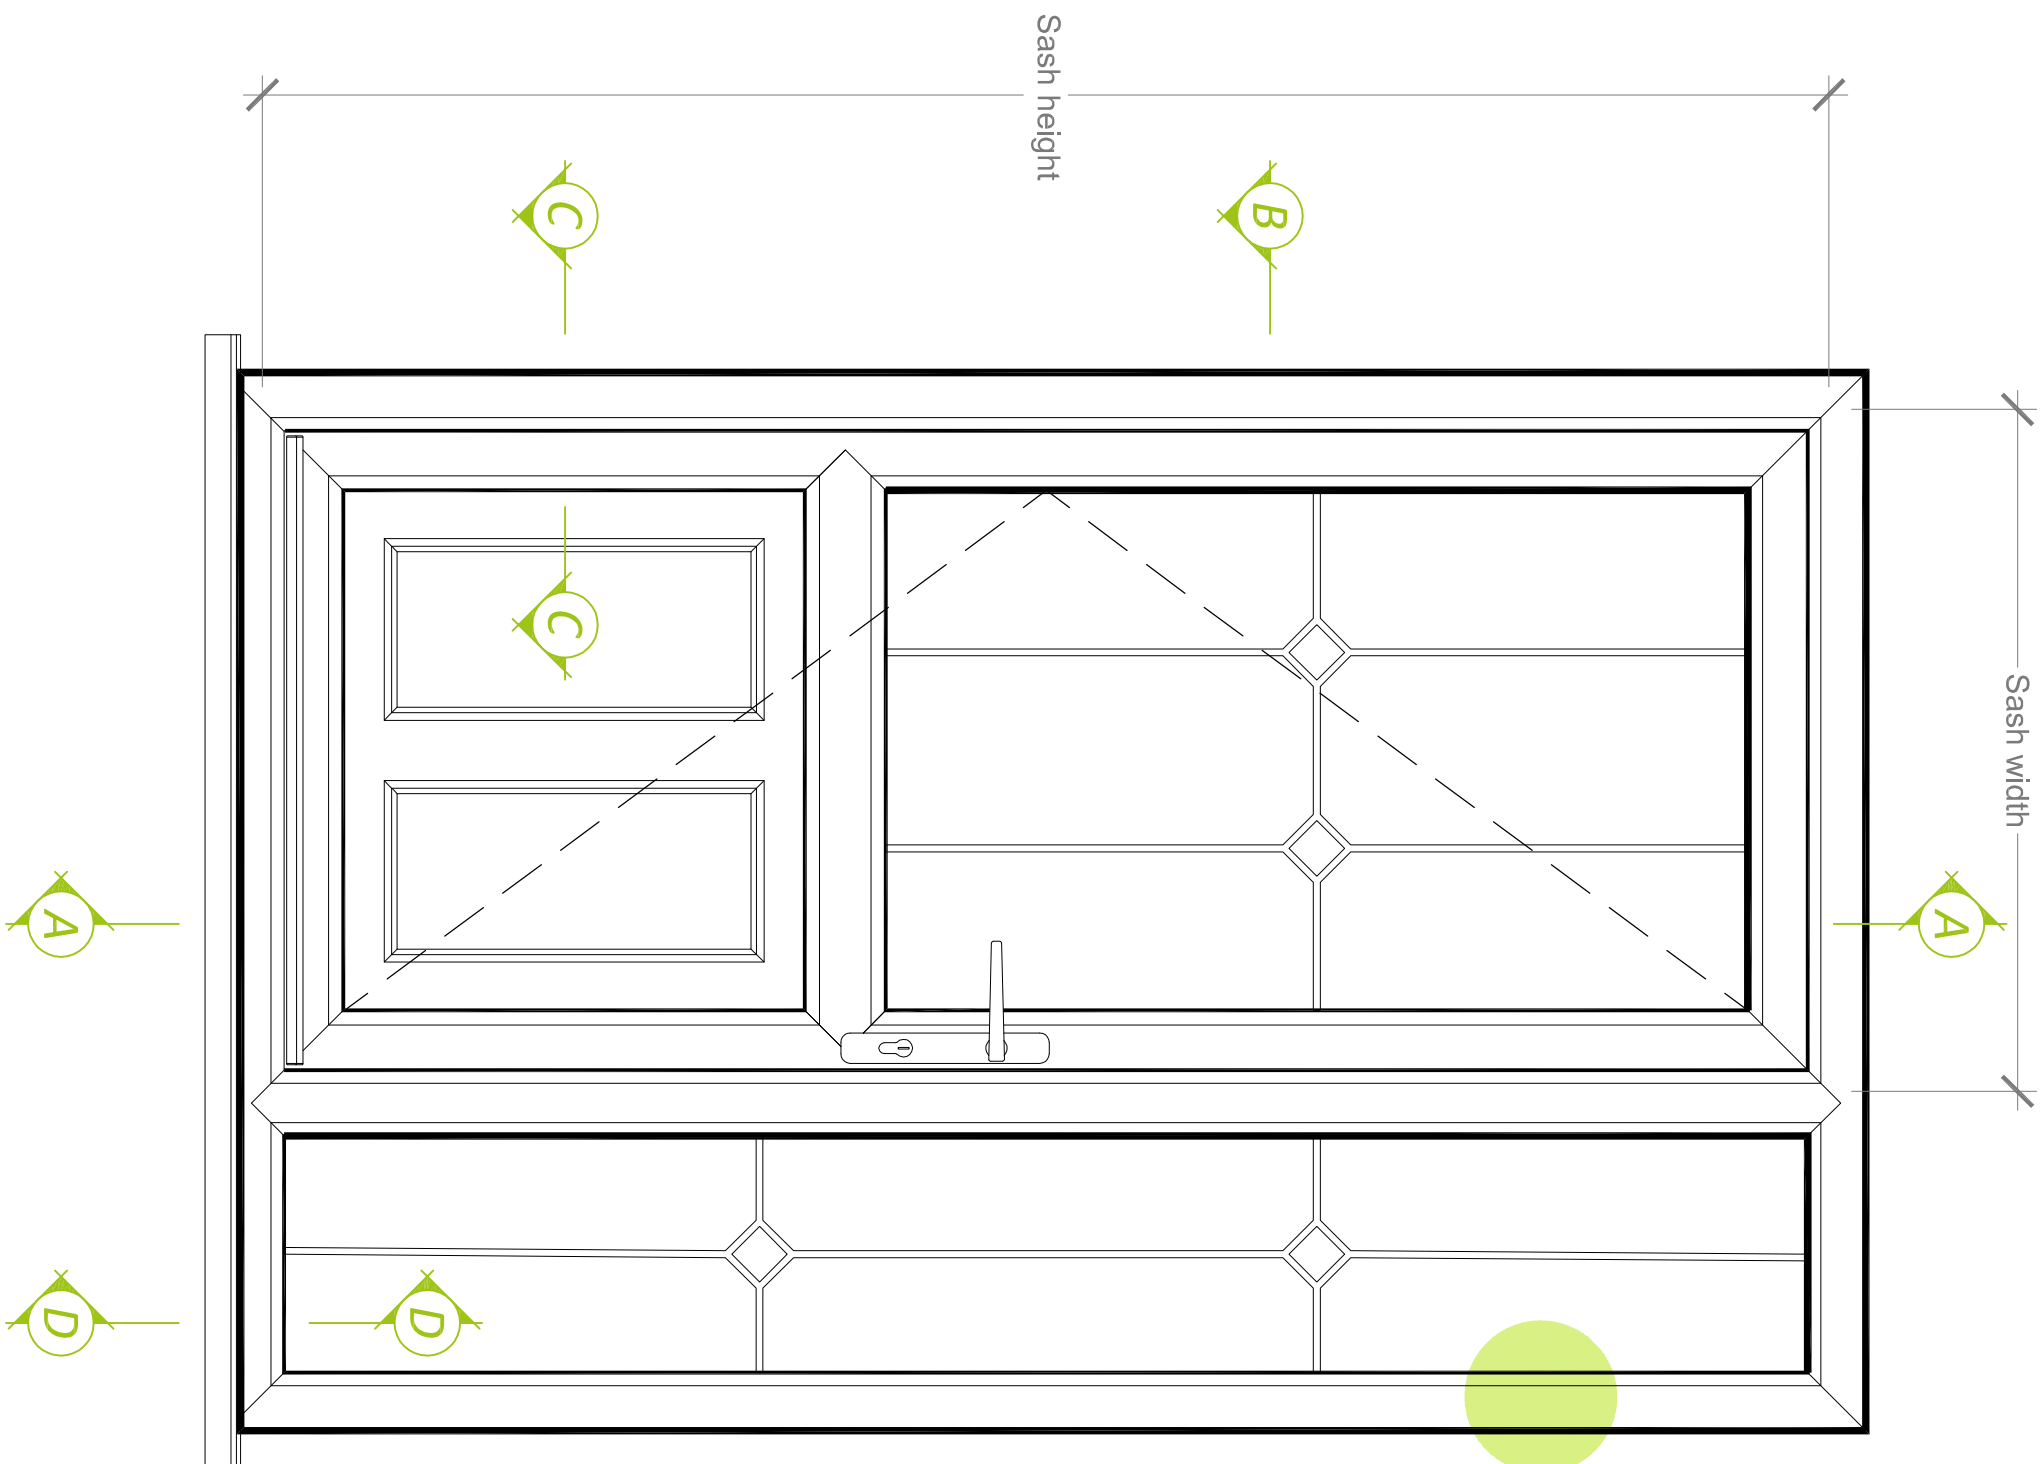


Kitemark KM522040		Width (mm)	Height (mm)	Air Permeability classification	Wateringhtness classification	Resistance classification	Exposure Category as per EN 14353 of BS 6375-Part 1
In respect of: BS EN 12608 / PAS24 PVCU Profile - Enhanced Security Doors System Supplier		Door Leaf	1000	2150	4	2A	A3
		Overall Doorset	2525	2200	4	2A	A3
		Sidelight	400	2250	4	2A	A3
							1200
							1200

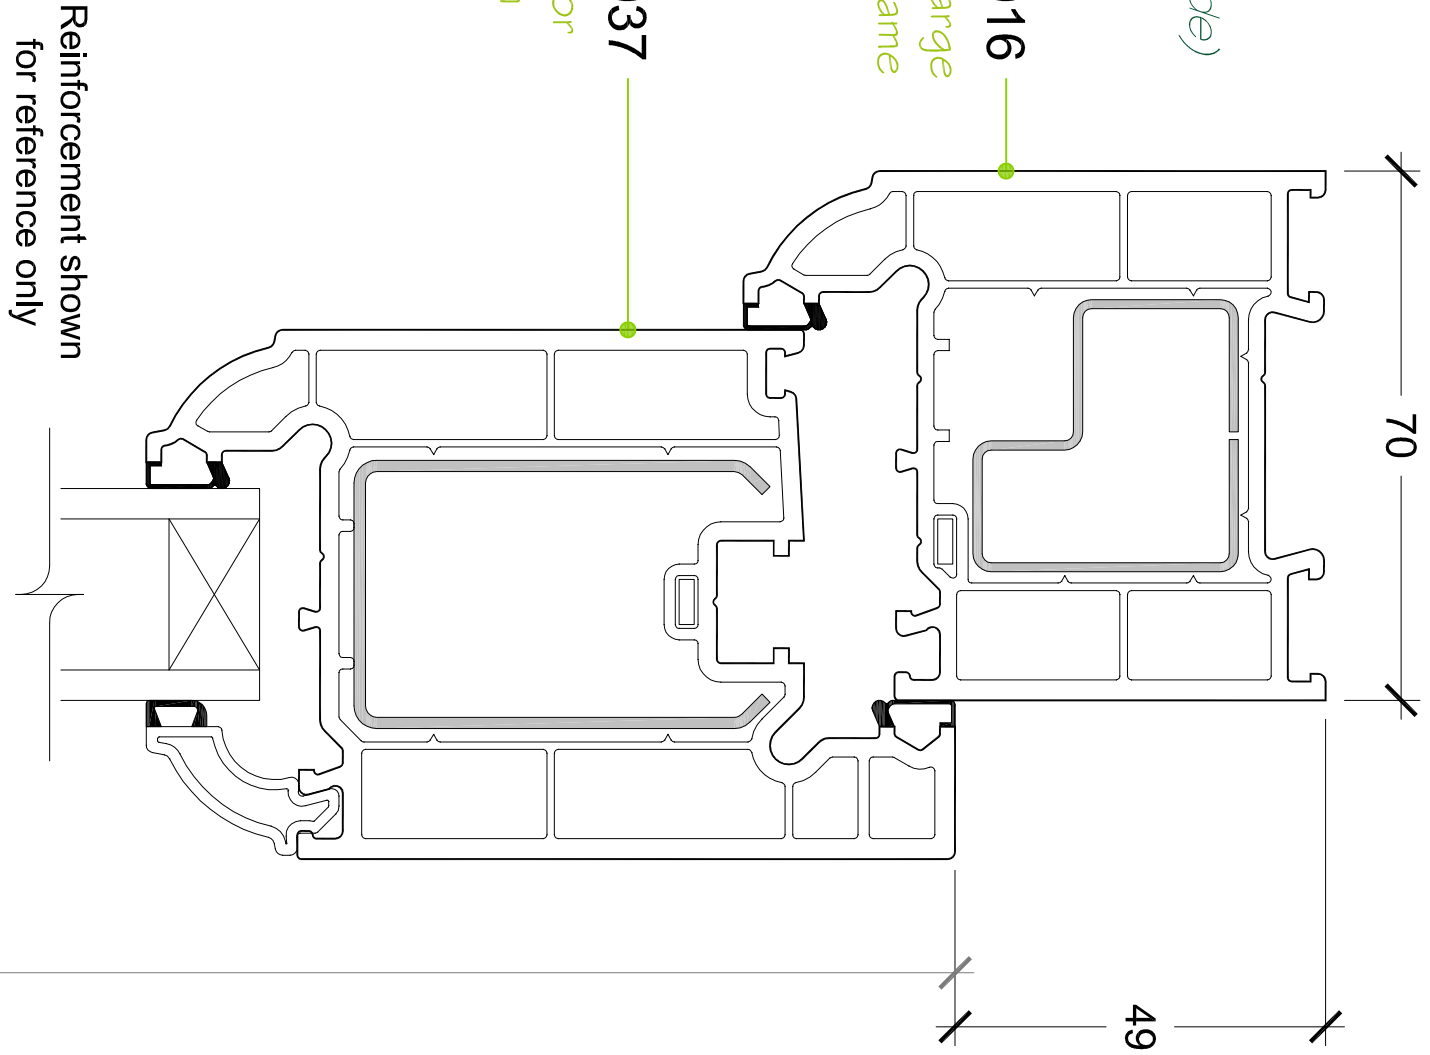


Typical Elevation Viewed from Outside Scale 1:10

Alternative Bead Options Triple glazing

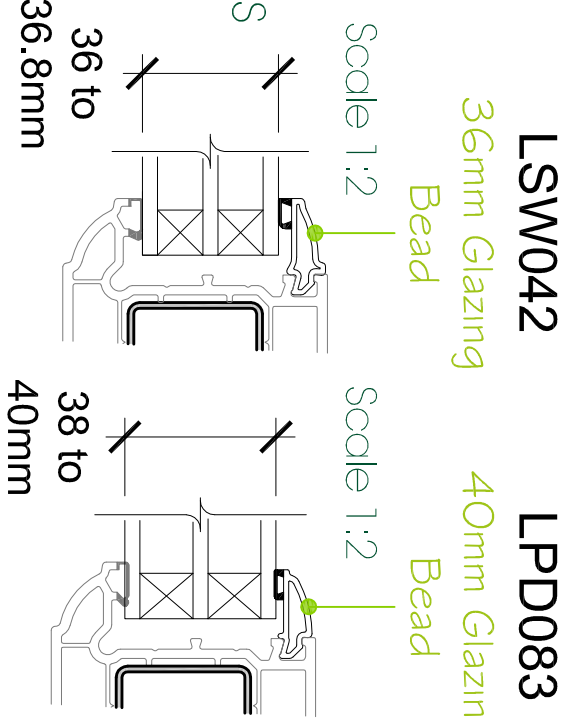


Detail 'E'

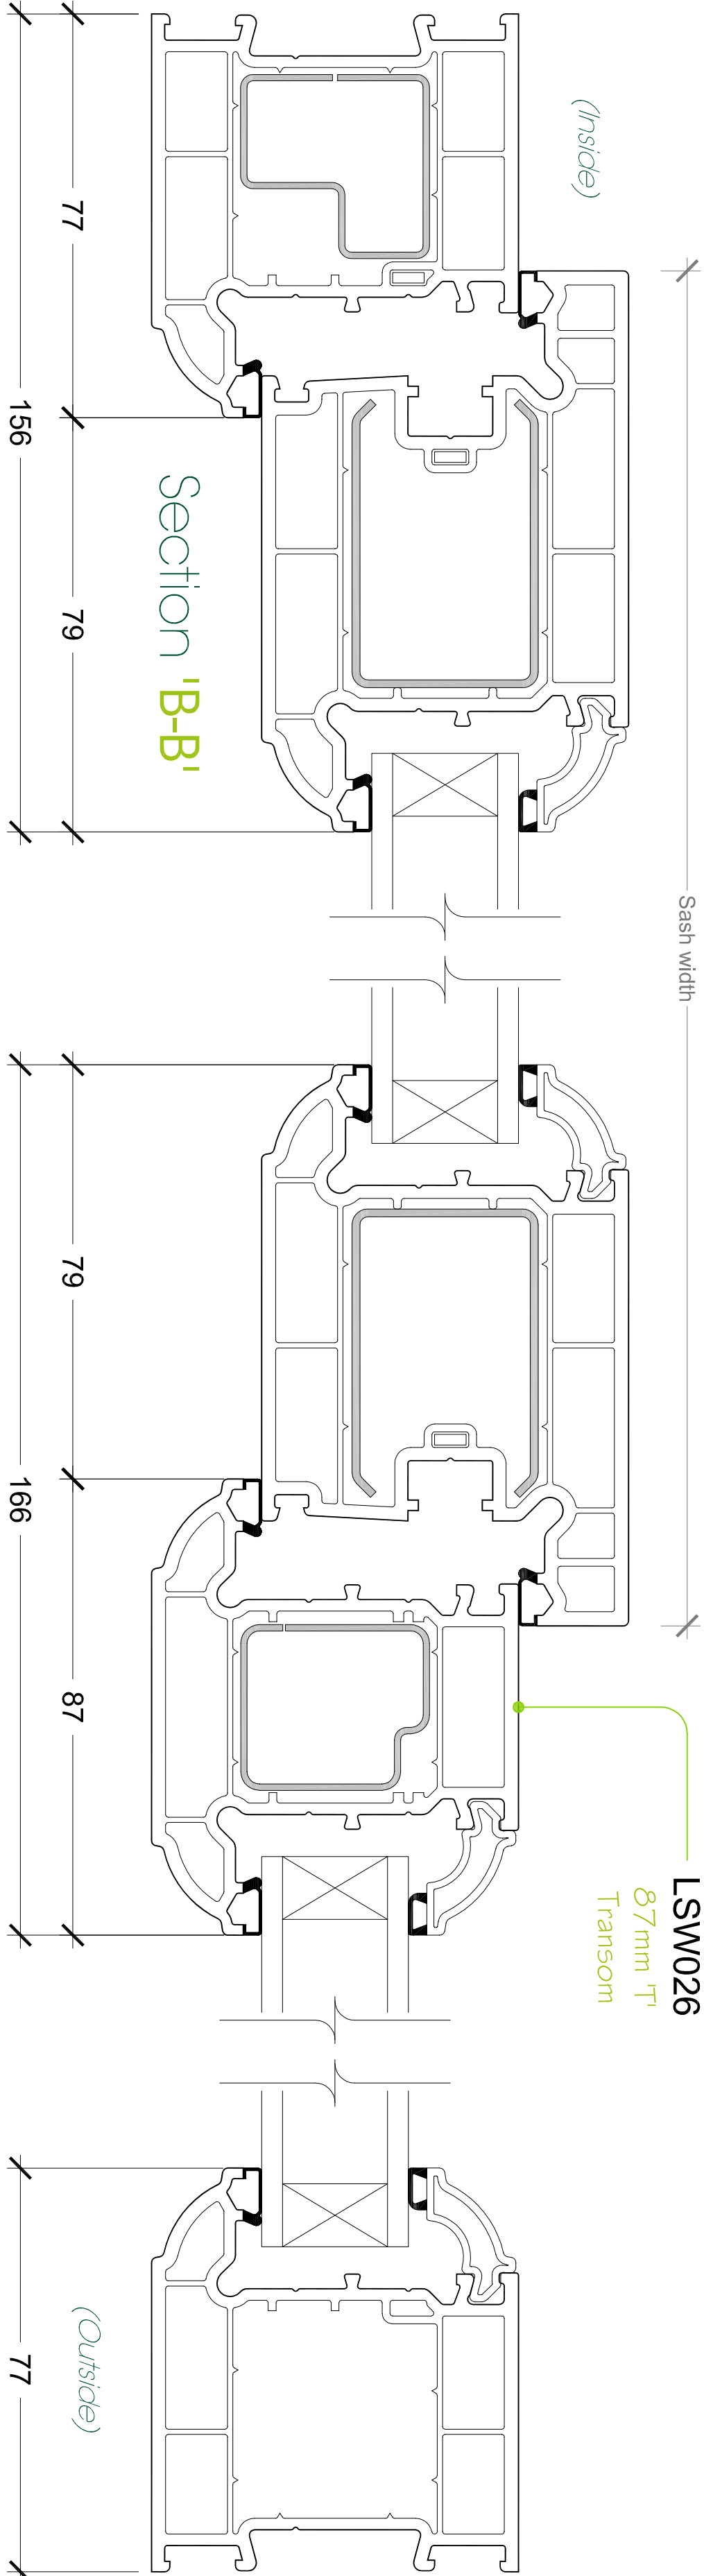


The maximum sizes are based on 28mm 4-20-4 standard double glazed units within frames manufactured to the reinforcement guidelines.


Maximum Sizes for Residential door - (sash size):
1002 w x 2156 h, **max sash weight = 43.2kg**

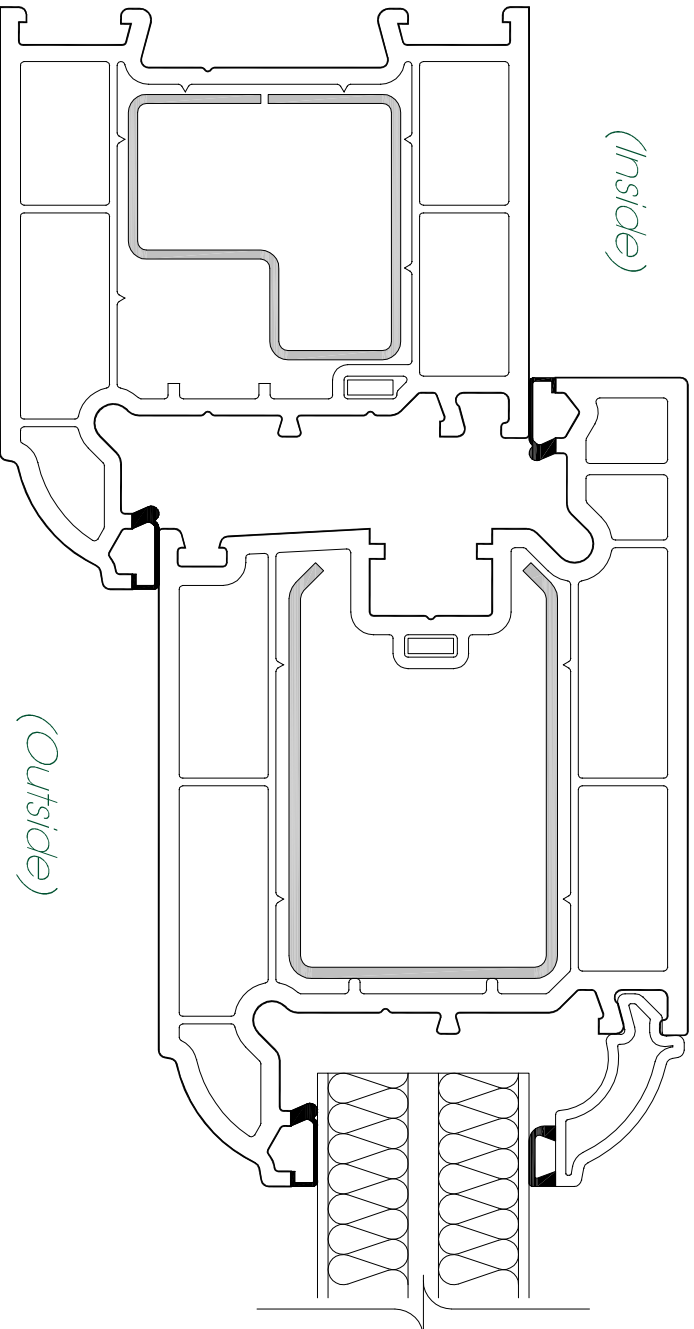


Section 'D-D'

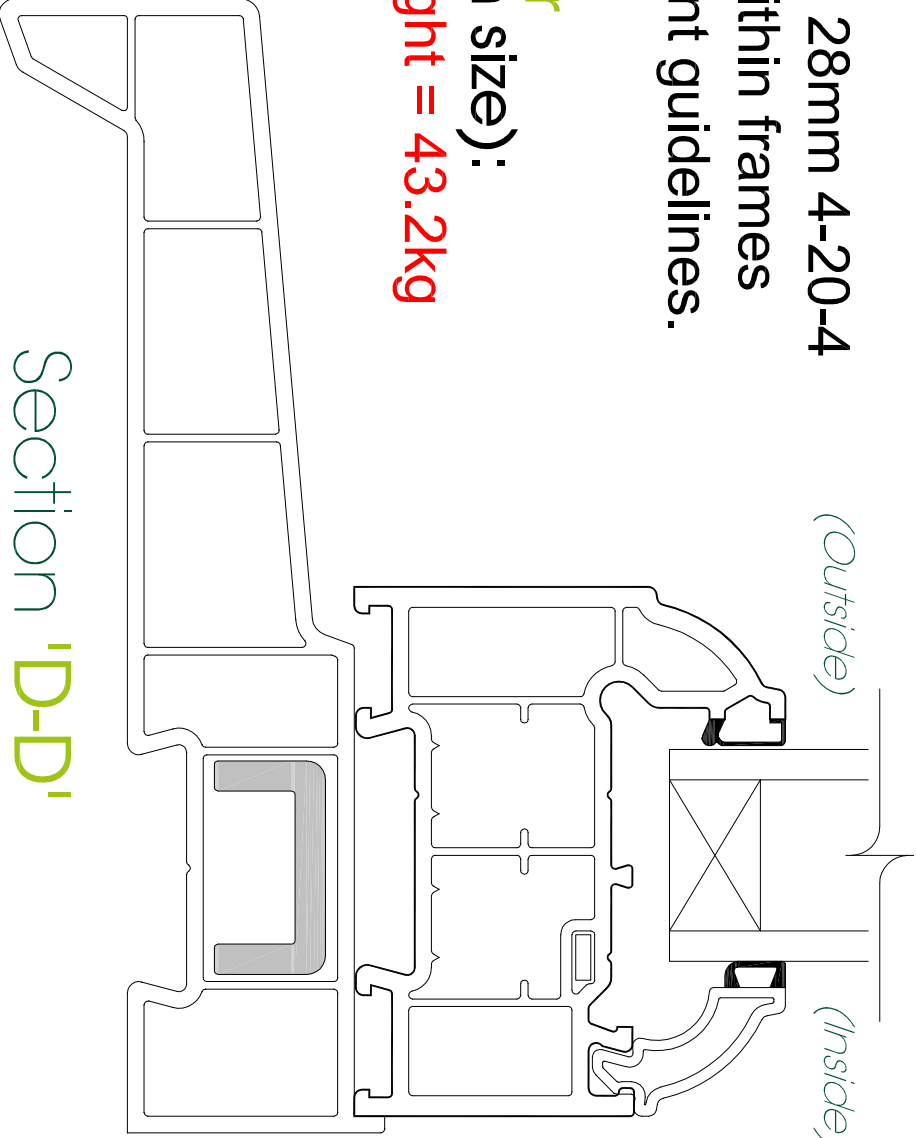

Section 'A-A'

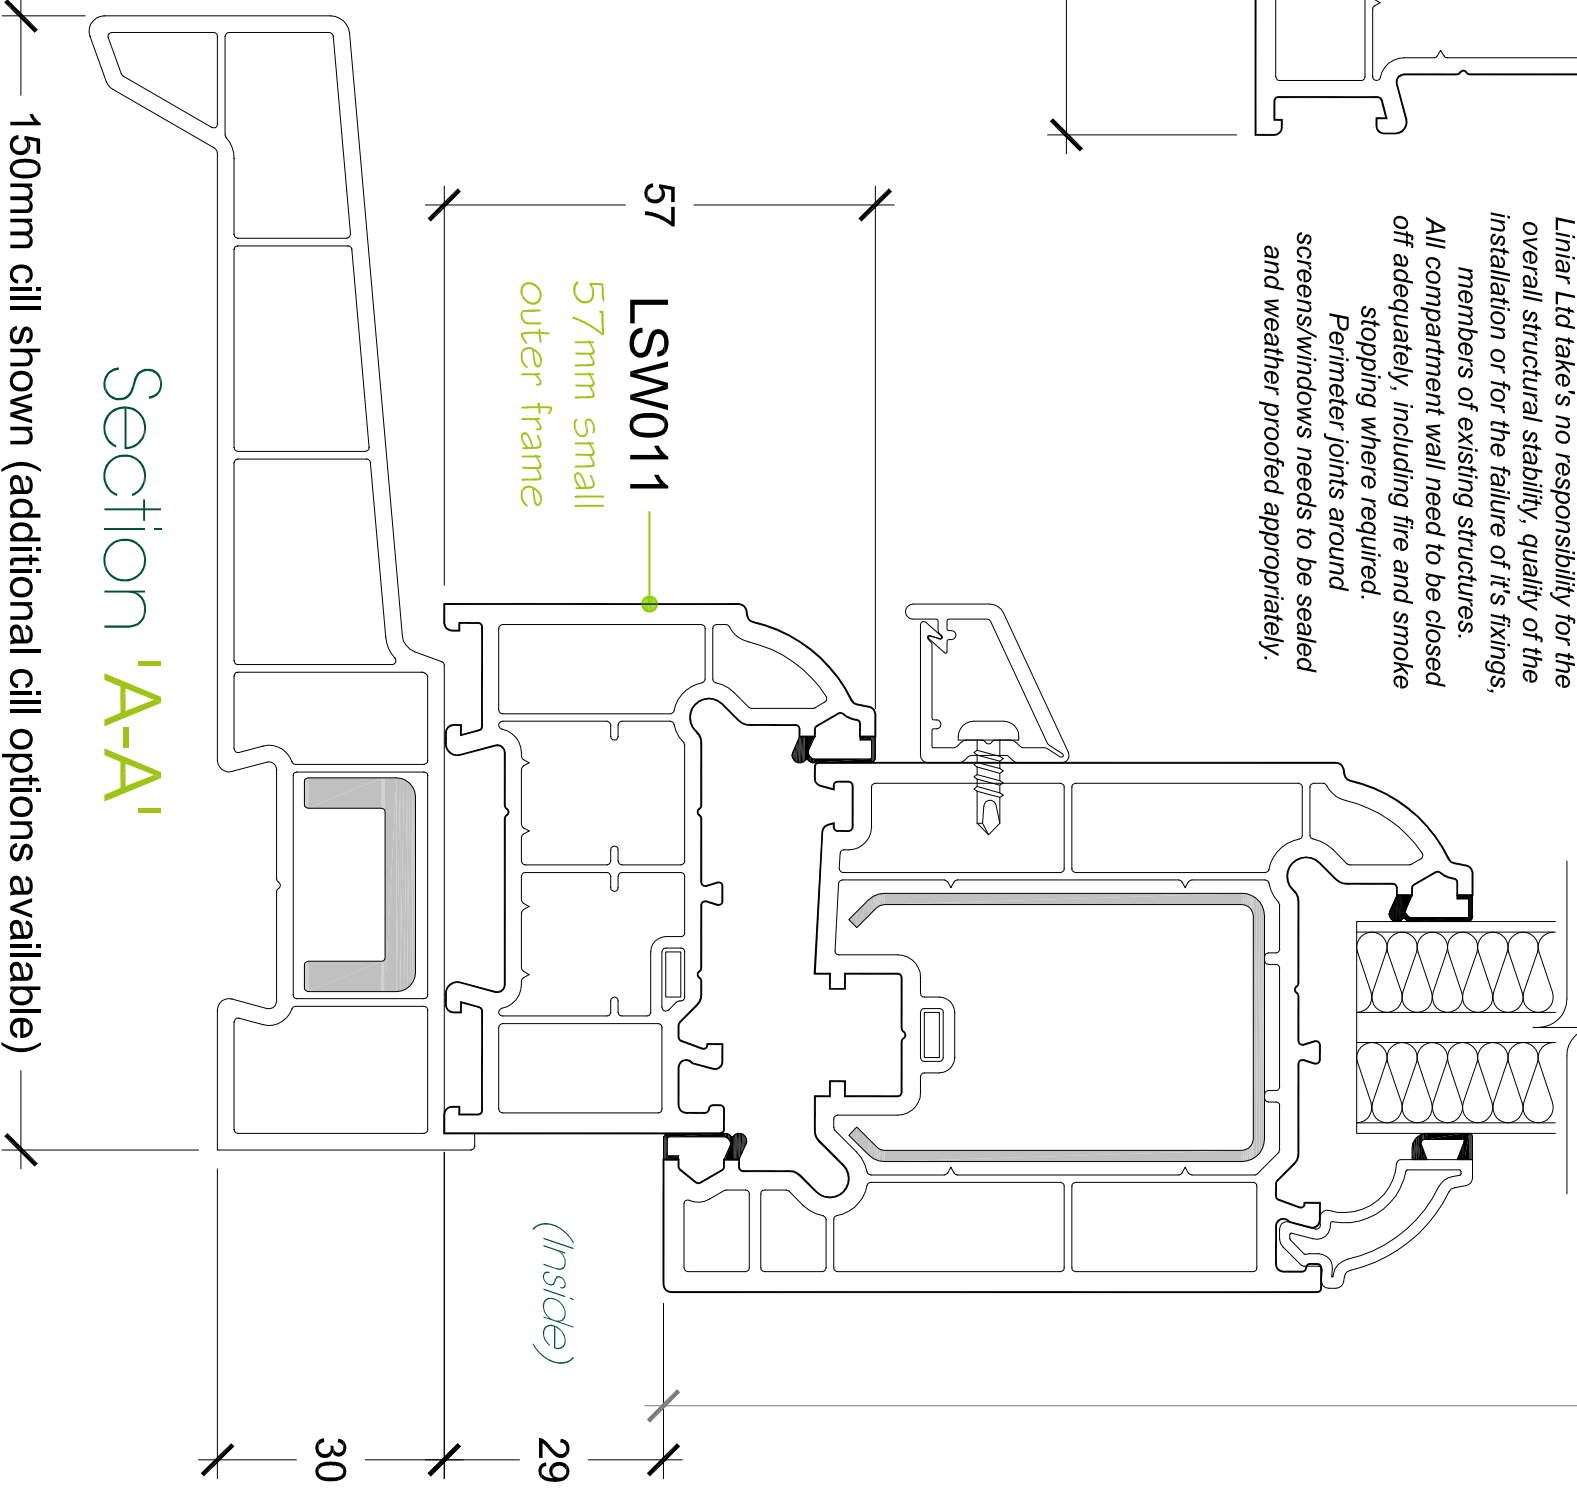


Alternative Threshold Options

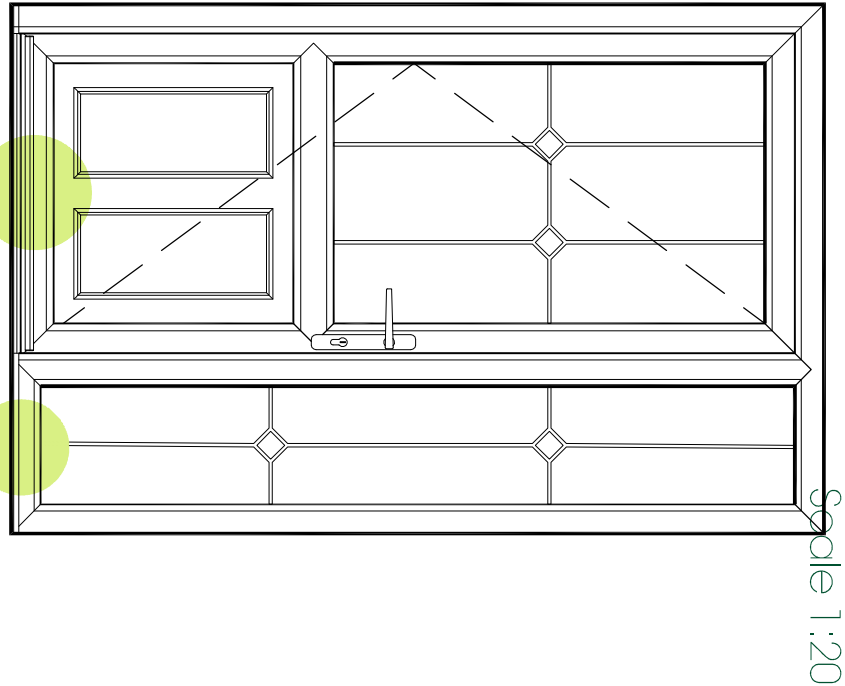


Detail 'F'


Detail 'G'

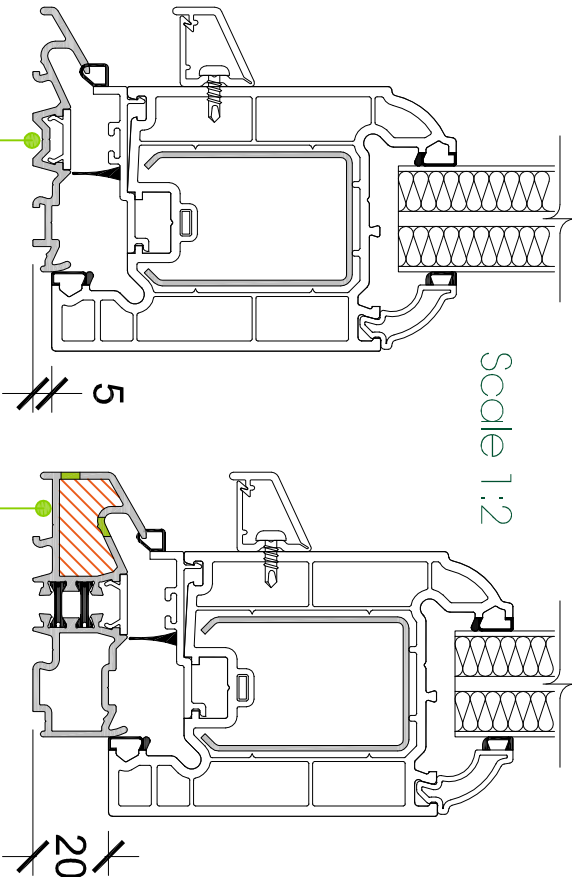

LAN271T Part M threshold LAN272T All threshold Detail 'F'

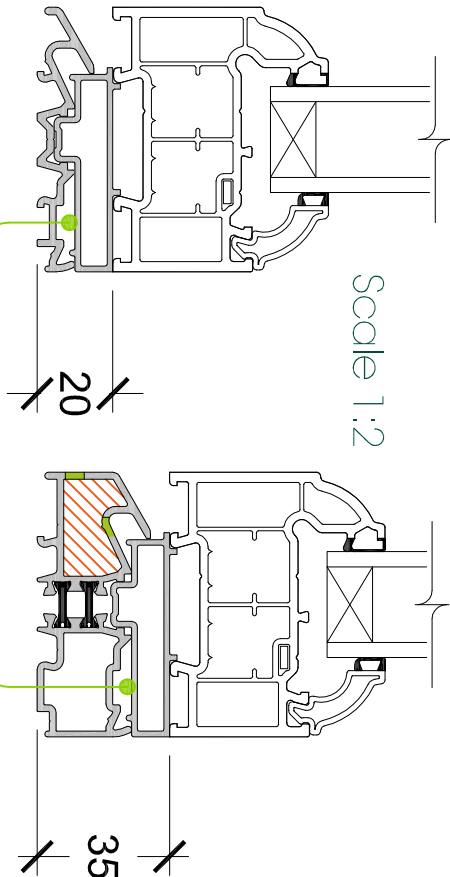

Detail 'G'

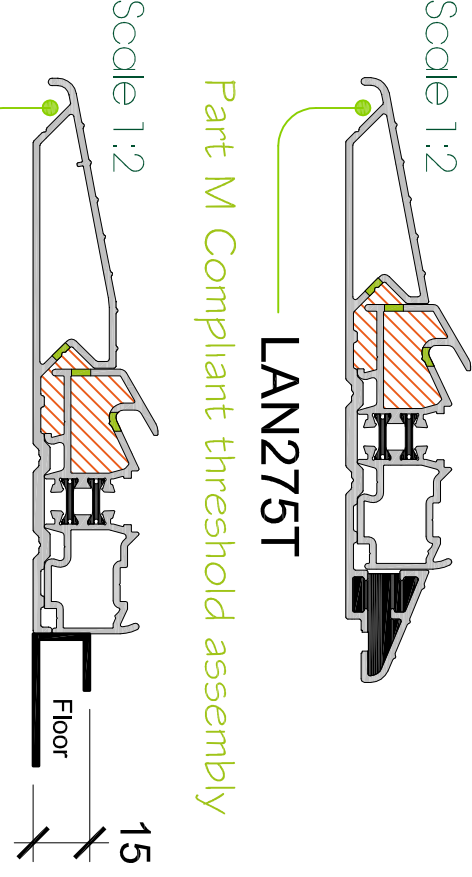

Part M Compliant threshold assembly

Additional Enhancements

