



Internally Glazed Sculptured Residential Door with EP frames and sidelight

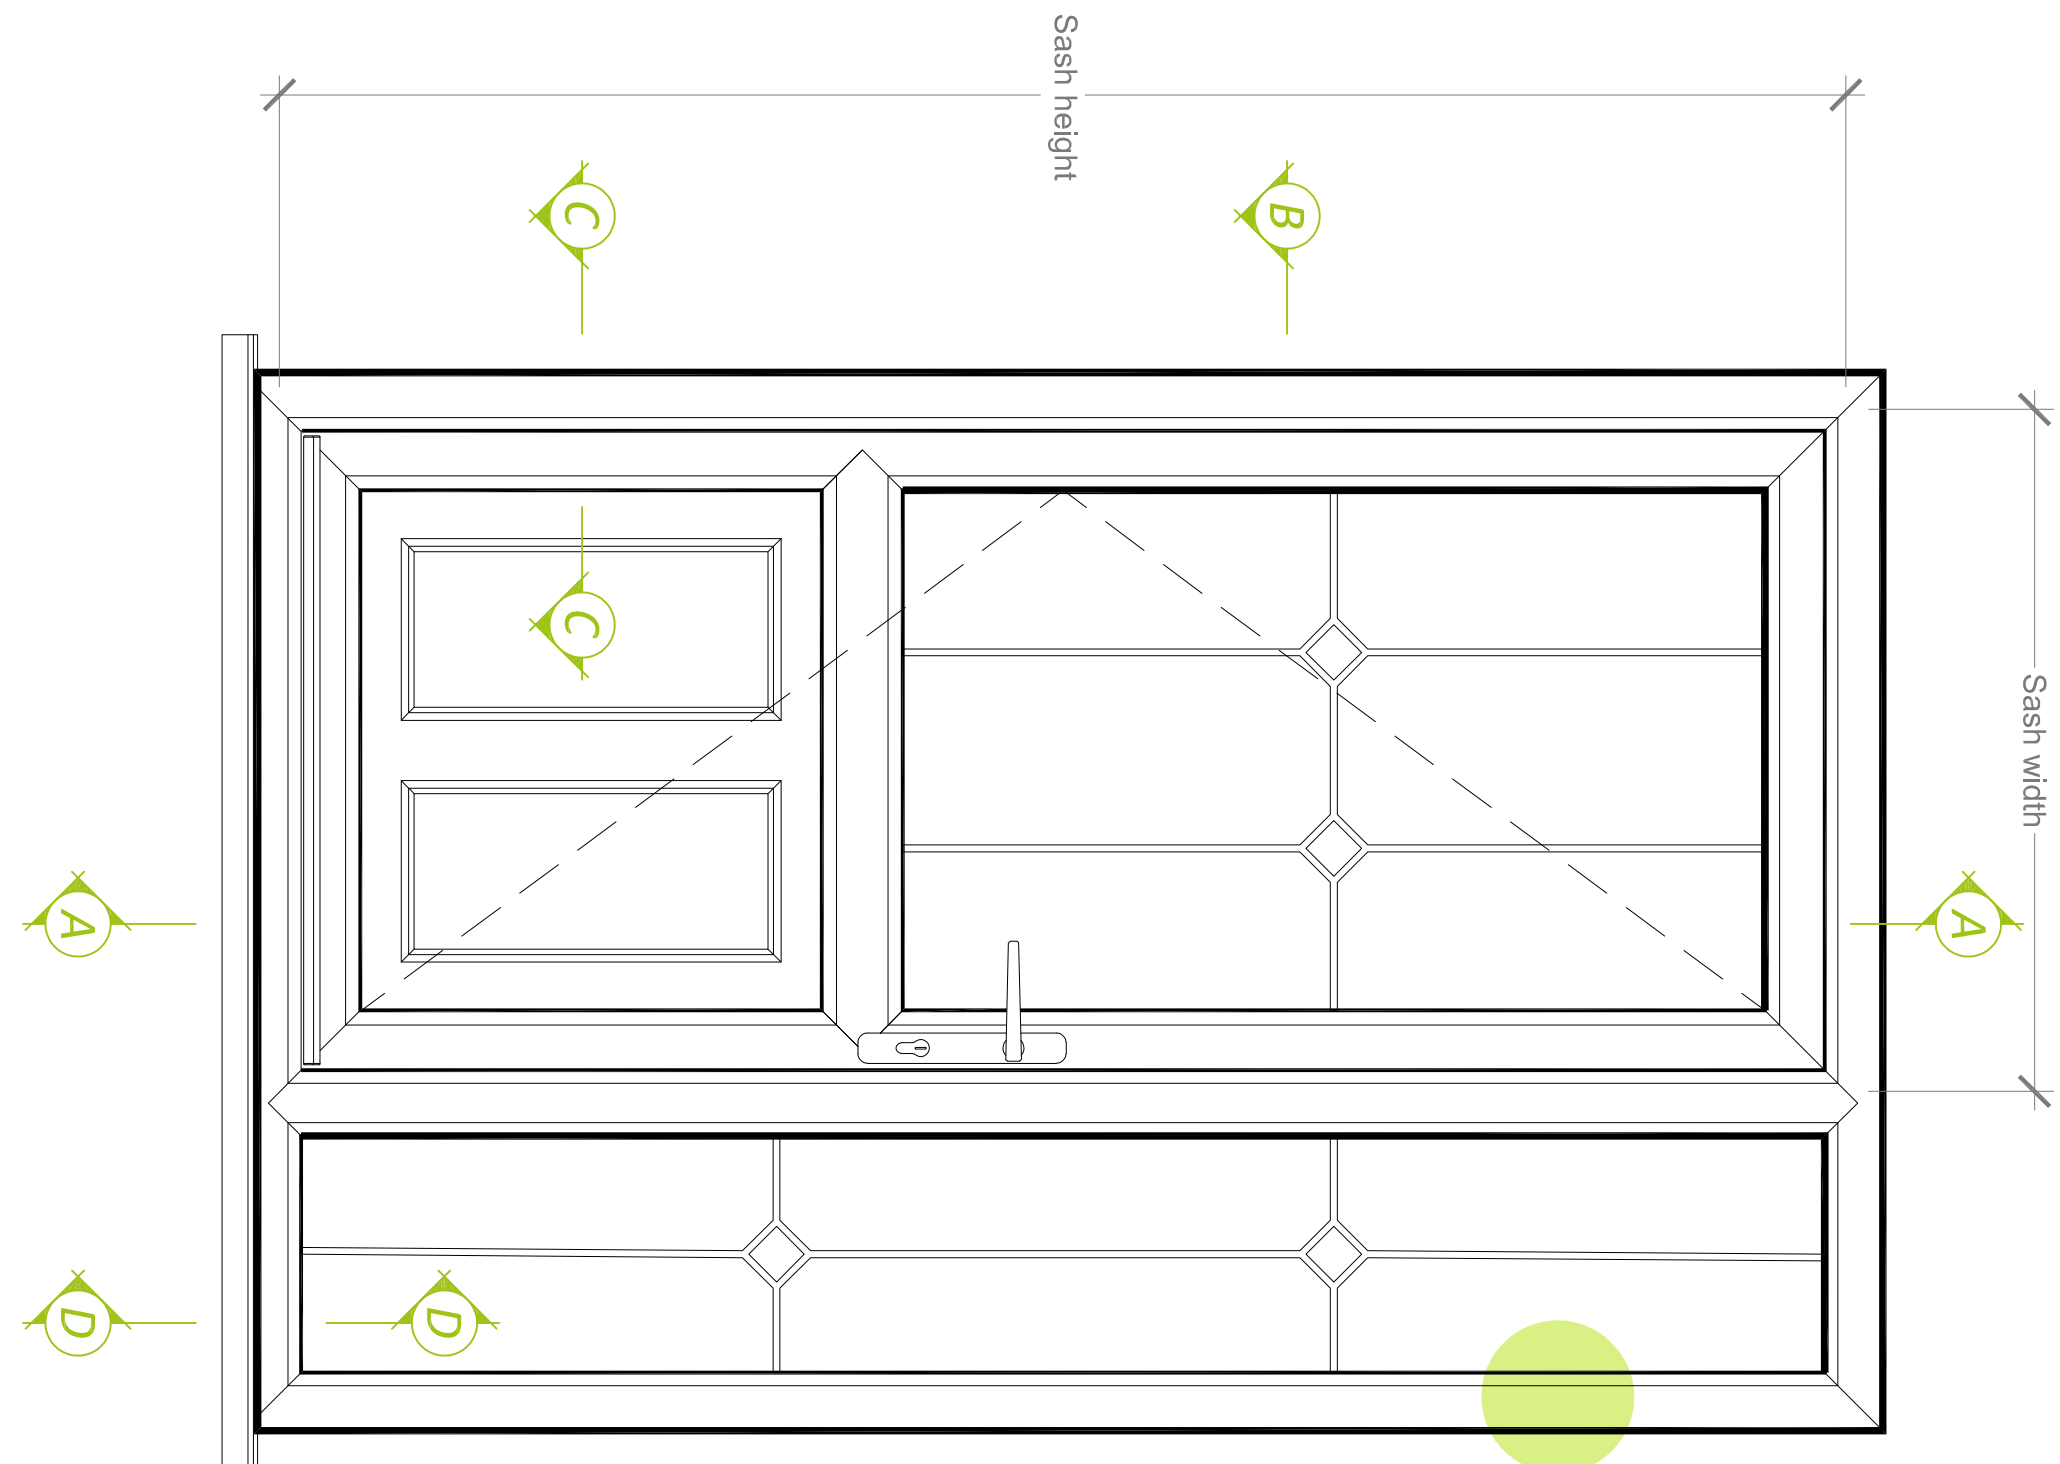





Kitemark KM522040					
In respect of: BS EN 12608 / PAS24 PVCU Profile - Enhanced Security Doors System Supplier					
Door Leaf	1000	2150	4	2A	A3
Overall Doorset	2525	2200	4	2A	A3
Sidelight	400	2250	4	2A	A3
Reinforcement shown for reference only					
Exposure Category	1	2	3	4	5
Resistance of BS 6375-Part 1	A3	A3	A3	A3	A3
Resistance of BS 6375-Part 1	1200	1200	1200	1200	1200

Typical Elevation
Viewed from Outside
Scale 1:10

Alternative Bead Options
Triple glazing

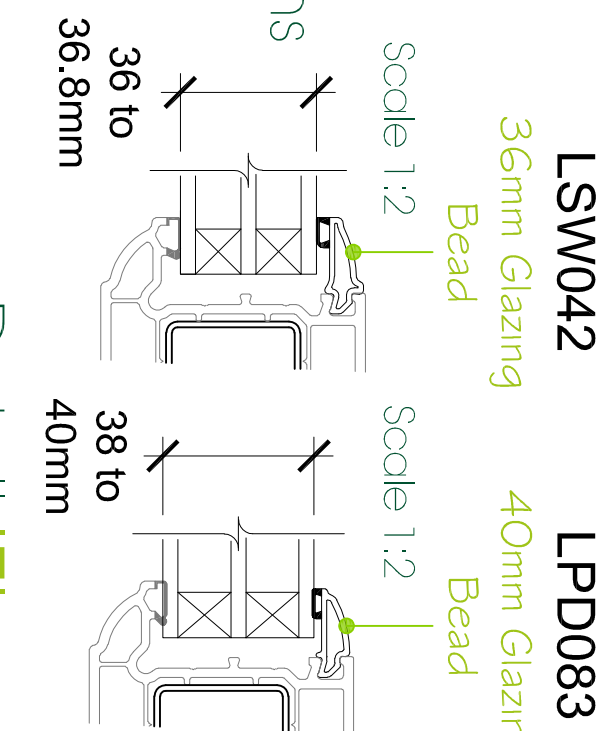

Detail 'E'

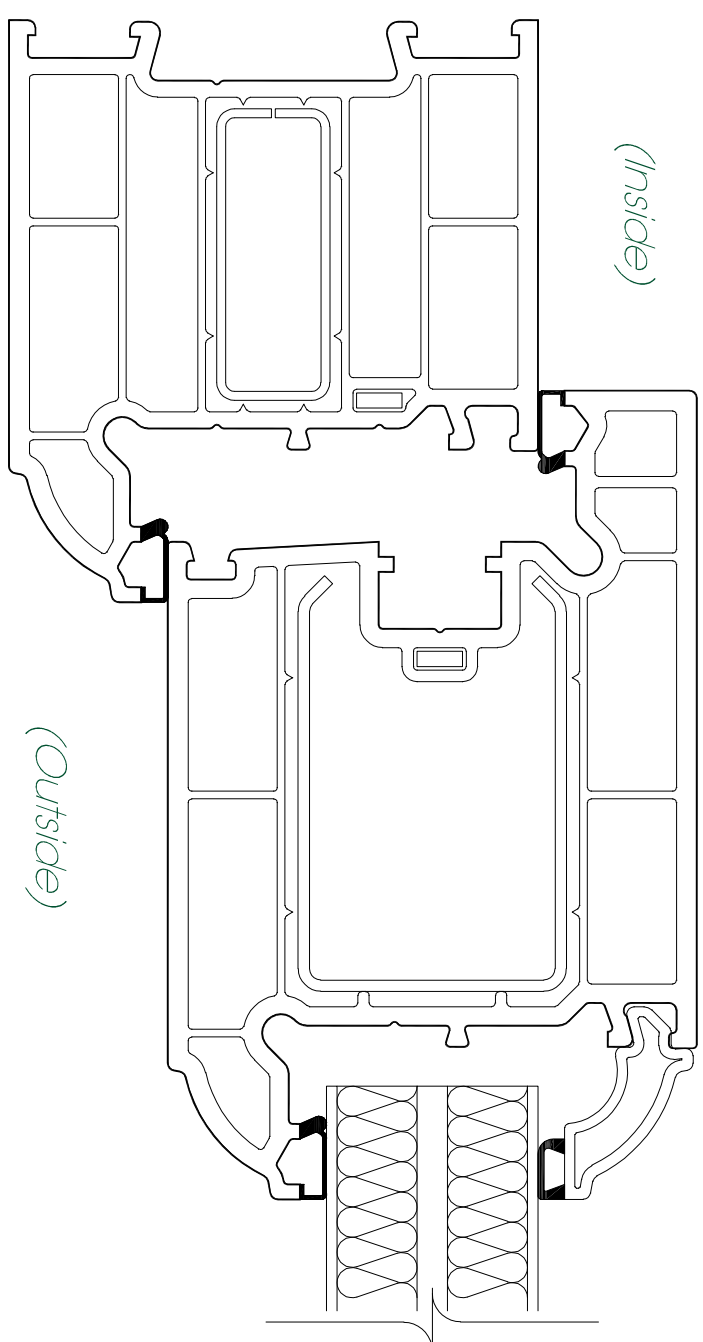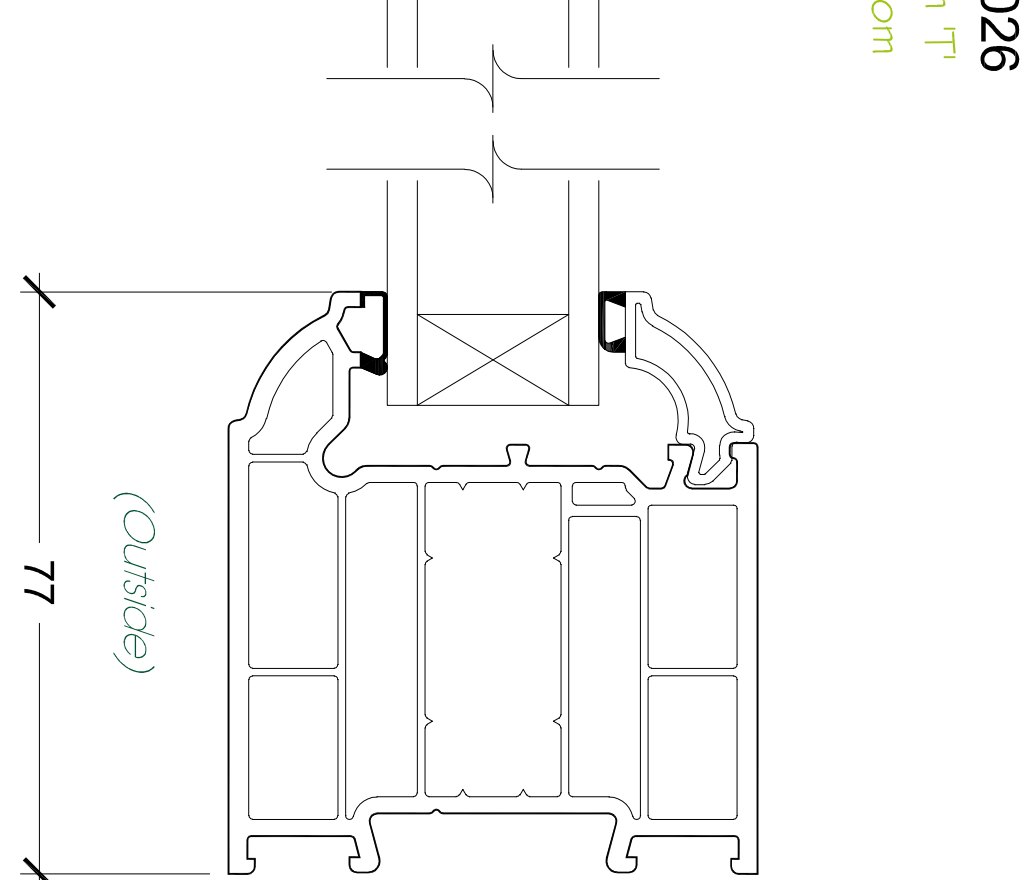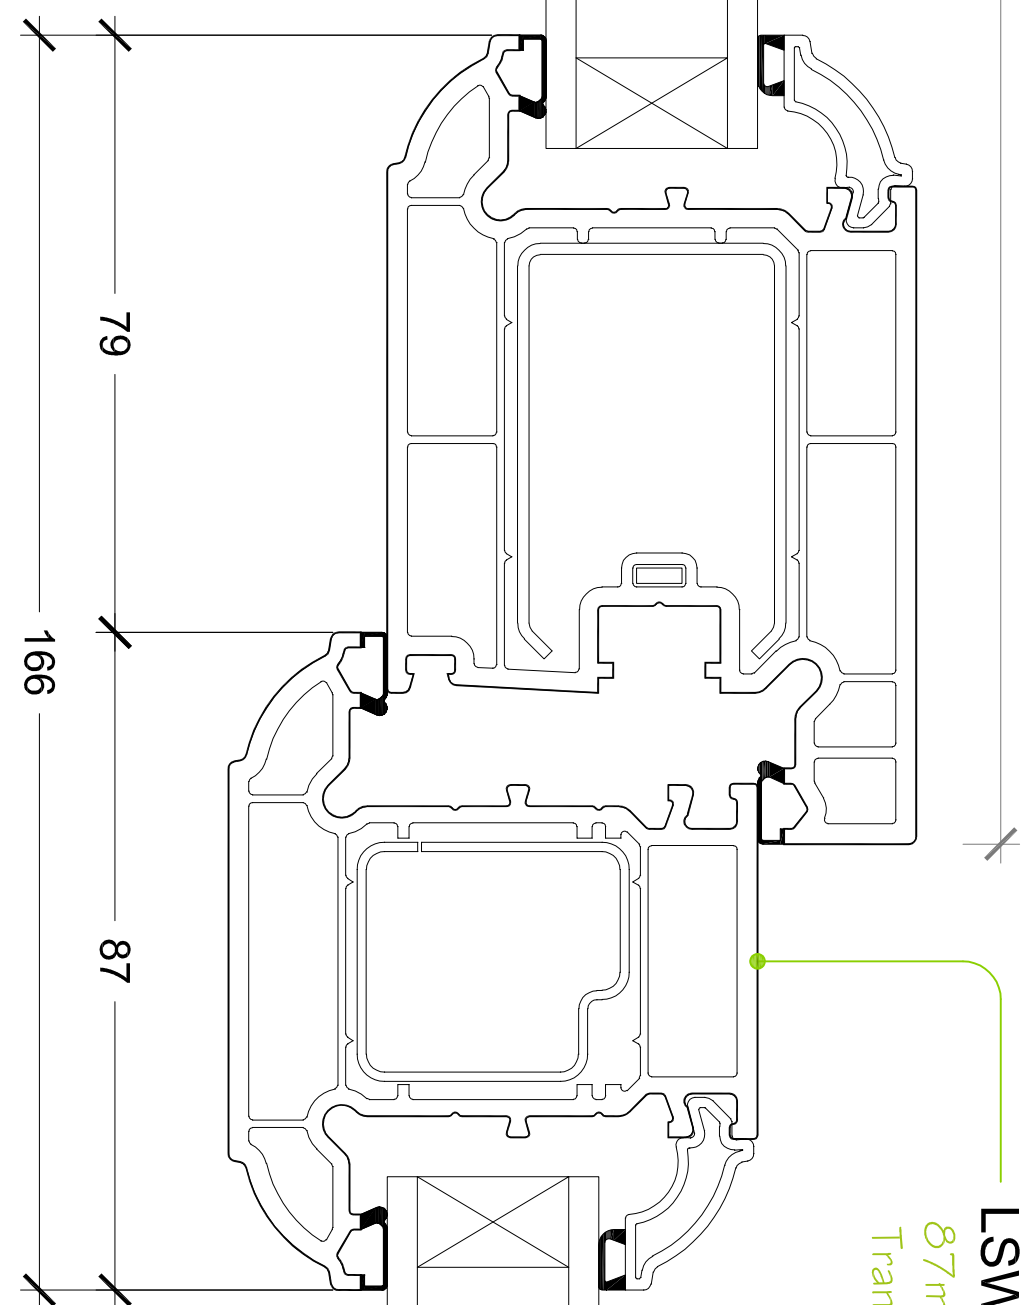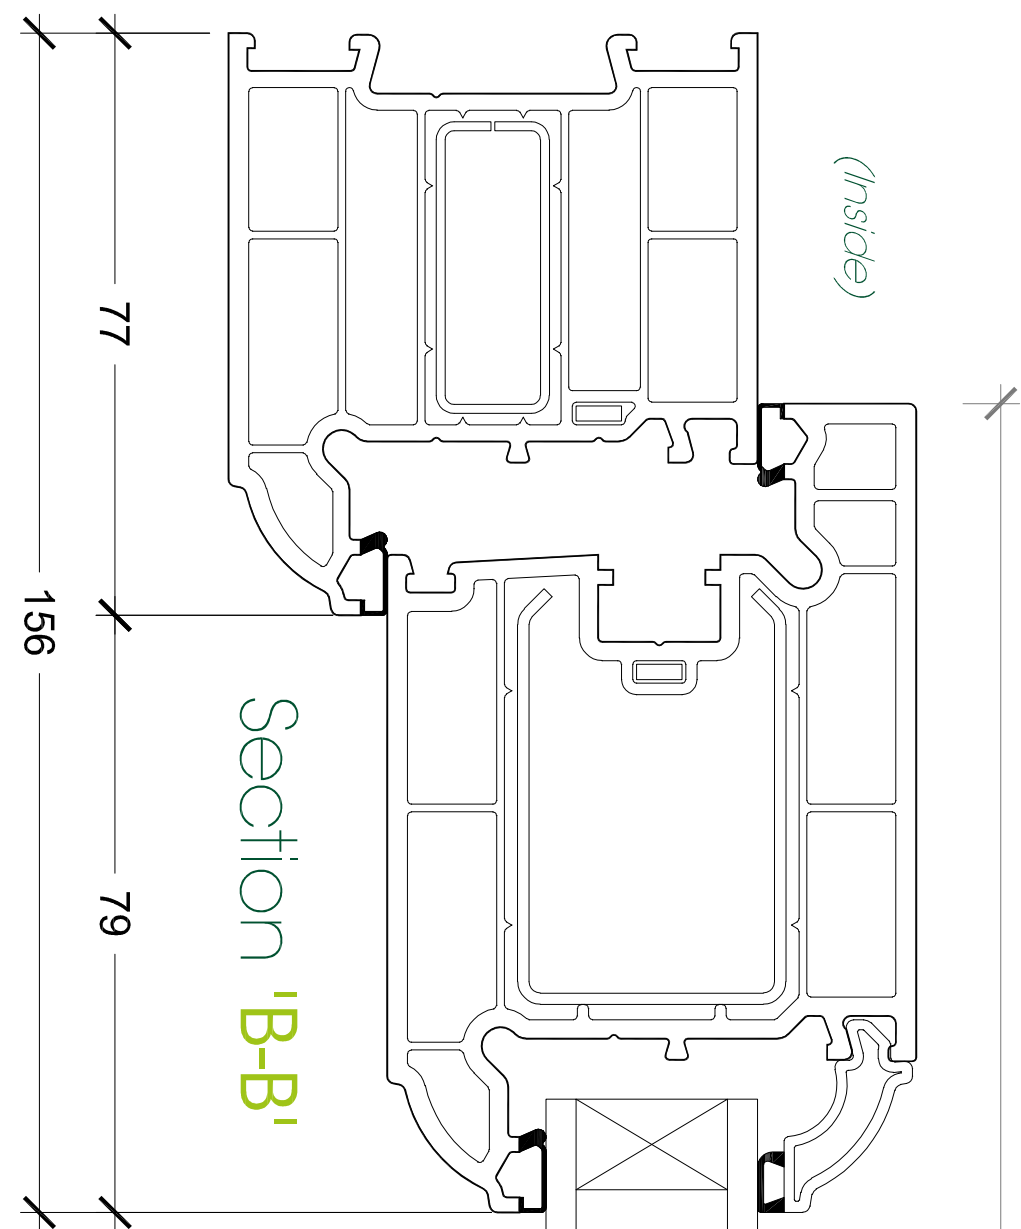


Section 'C-C'

The maximum sizes are based on 28mm 4-20-4 standard double glazed units within frames manufactured to the reinforcement guidelines.


Maximum Sizes for Residential door - (sash size):
1002 w x 2156 h, max sash weight = 43.2kg

Finished frame sizes are subject to size, height of installation and geographical location. For further guidance contact Linlar's Design or Technical departments.




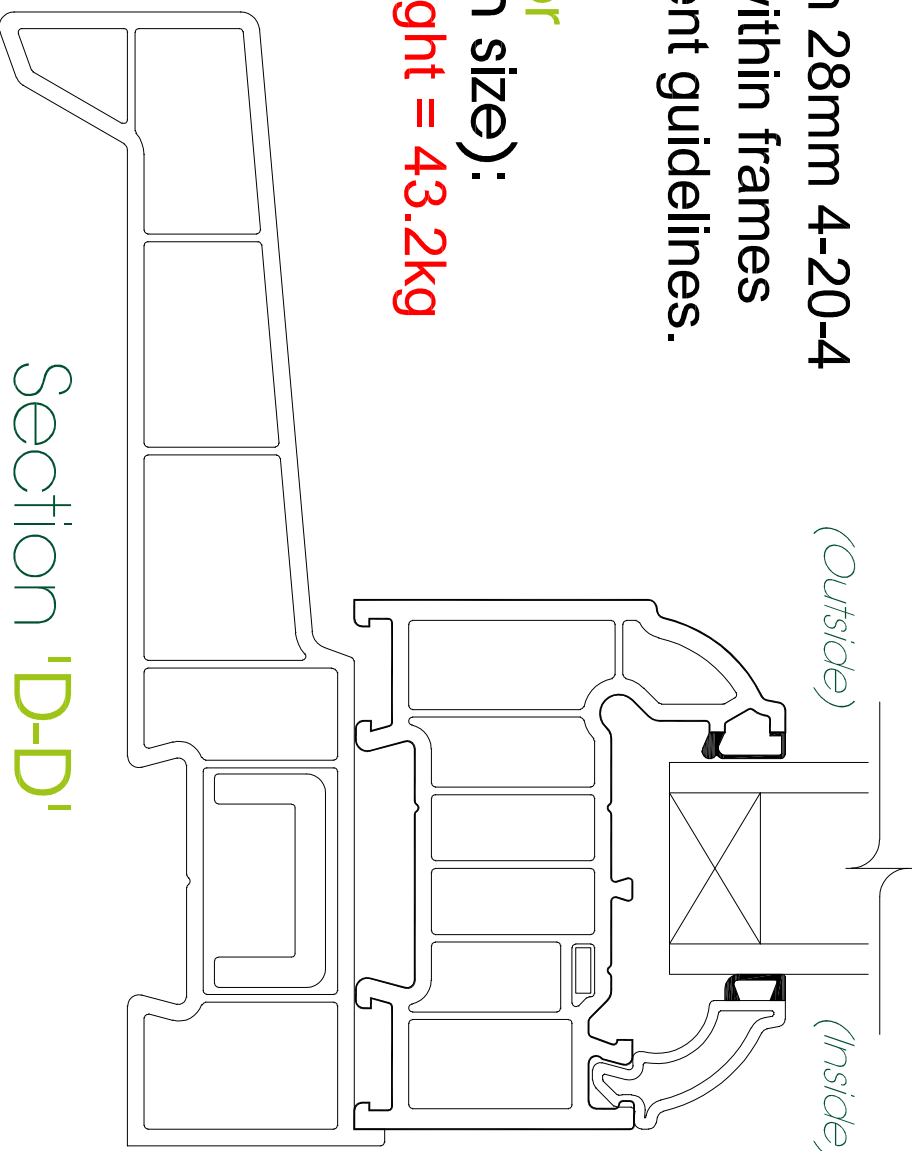


Section 'D-D'


Section 'A-A'

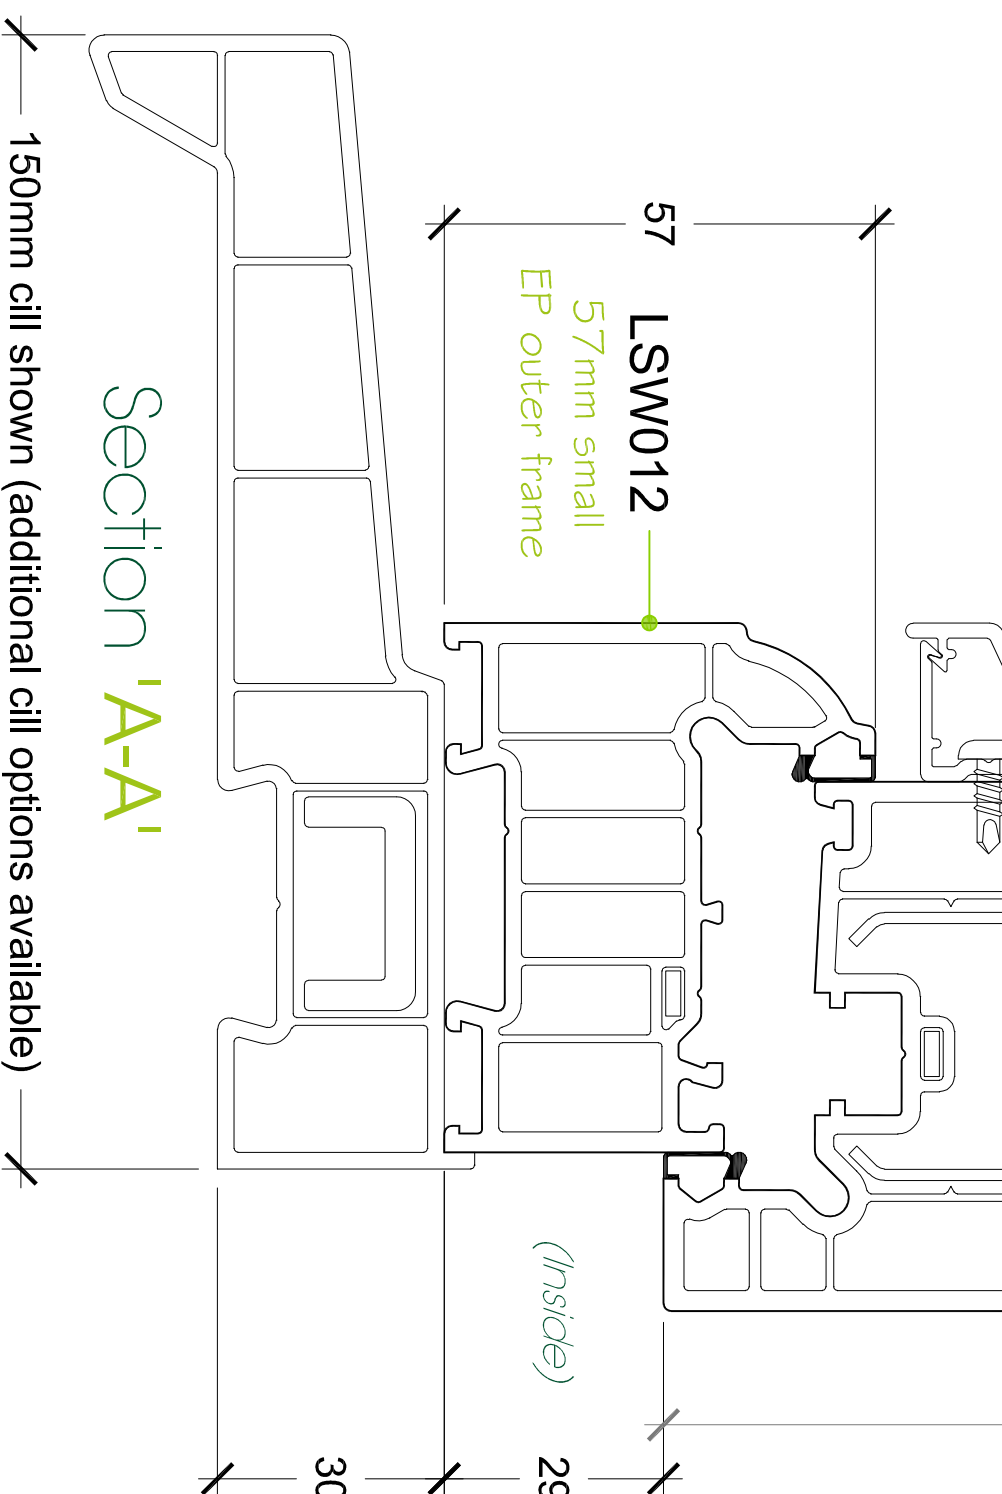

Alternative Threshold Options

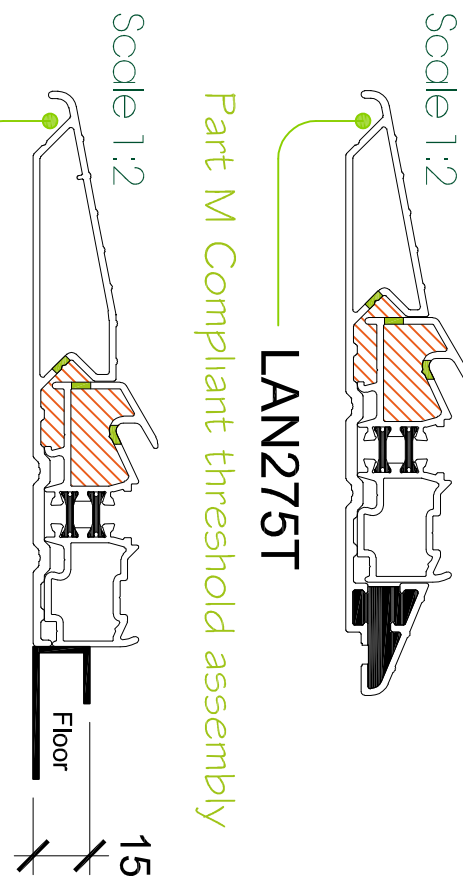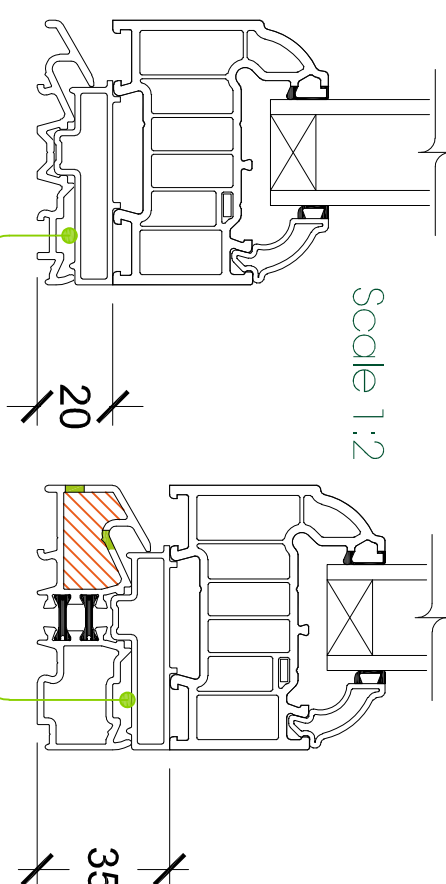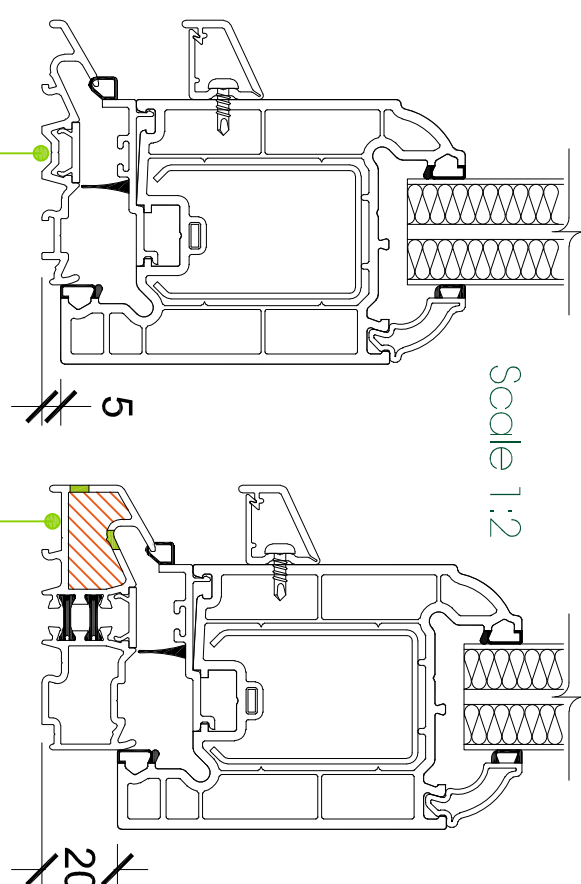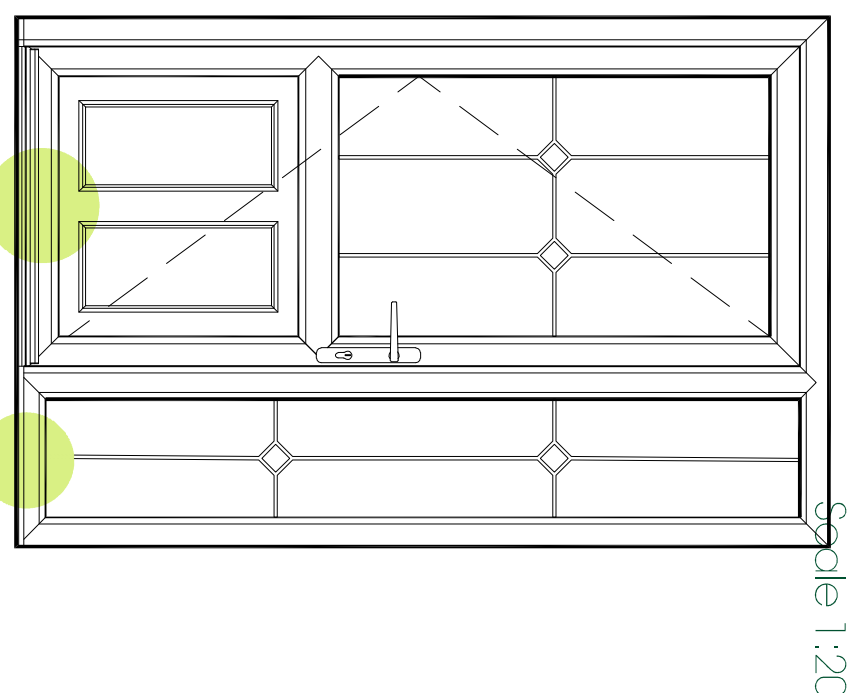

Additional Enhancements

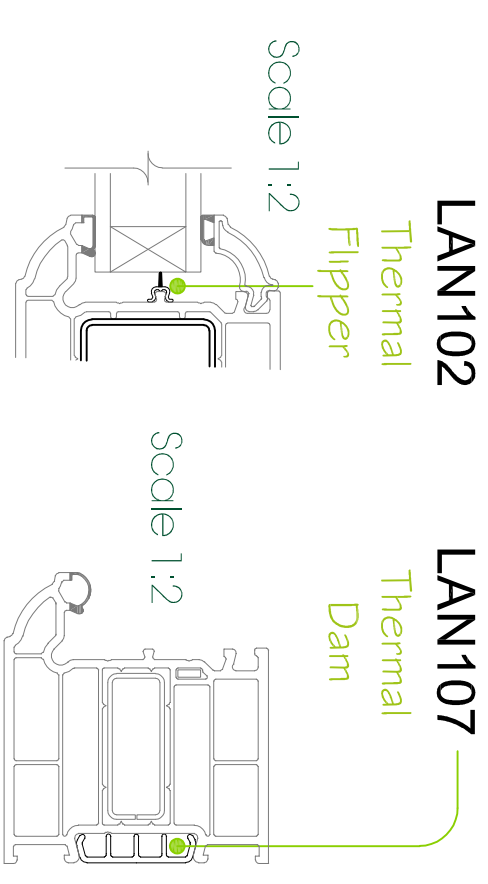

Data sheet Ref:
Version:
Issue Date:
www.linlar.co.uk

