


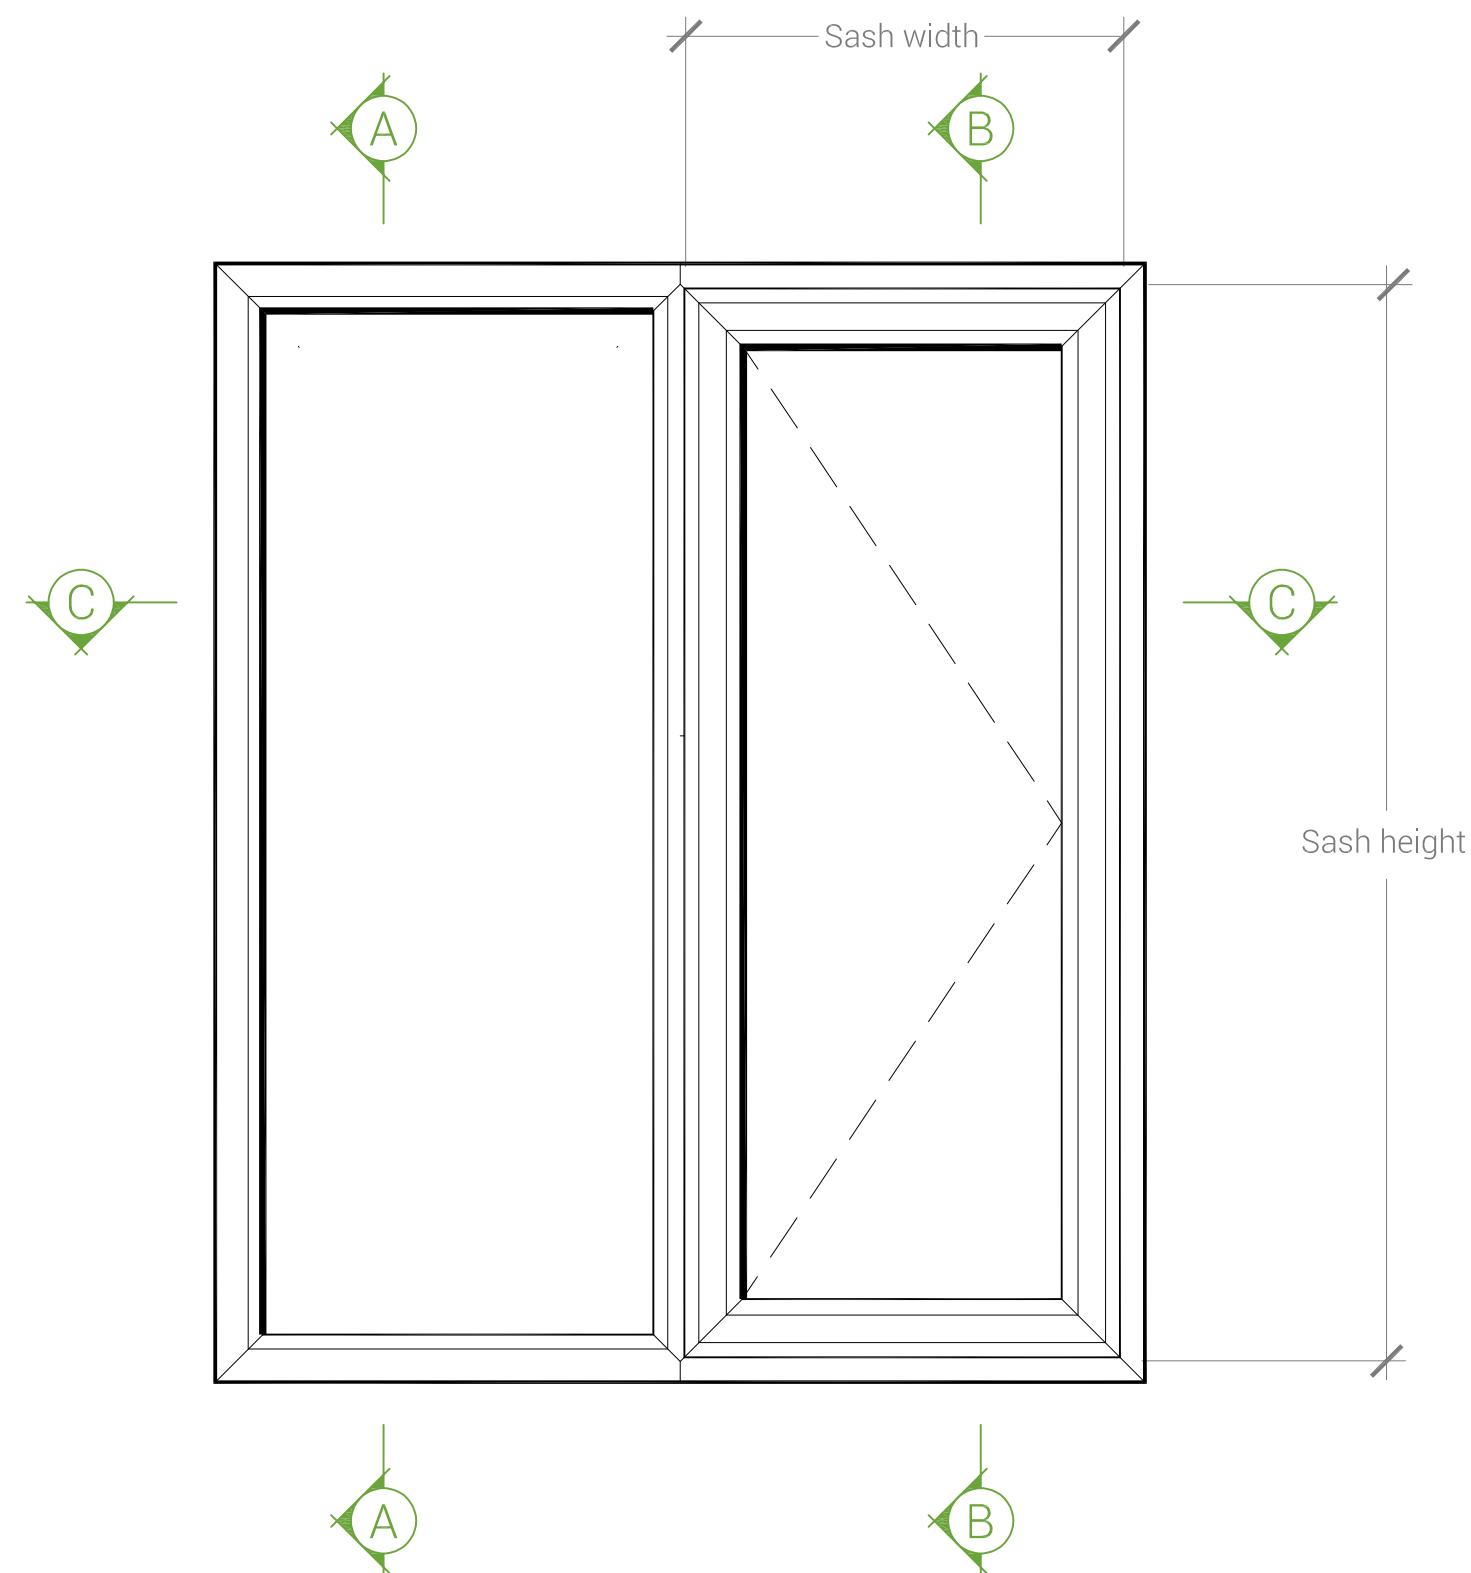

TYPICAL ELEVATION



Viewed from Outside
Scale 1:10



INTERNALLY GLAZED CHAMFERED ZERO|90 CASEMENT WINDOWS (PASSIVE HOUSE)

DESCRIPTION

- PVCu window frame with multiple air chambers
- The window U-values were calculated for the test window size of 1.23m (width) × 1.48m (height) with $U_g = 0.70 \text{ W/(m}^2\text{K)}$
 - No colour restrictions
- Panel thickness: 56.8mm (6.8-20-4-22-4), glass intersection: 18mm
 - Spacer: SWISSPACER Ultimate with butyl secondary seal

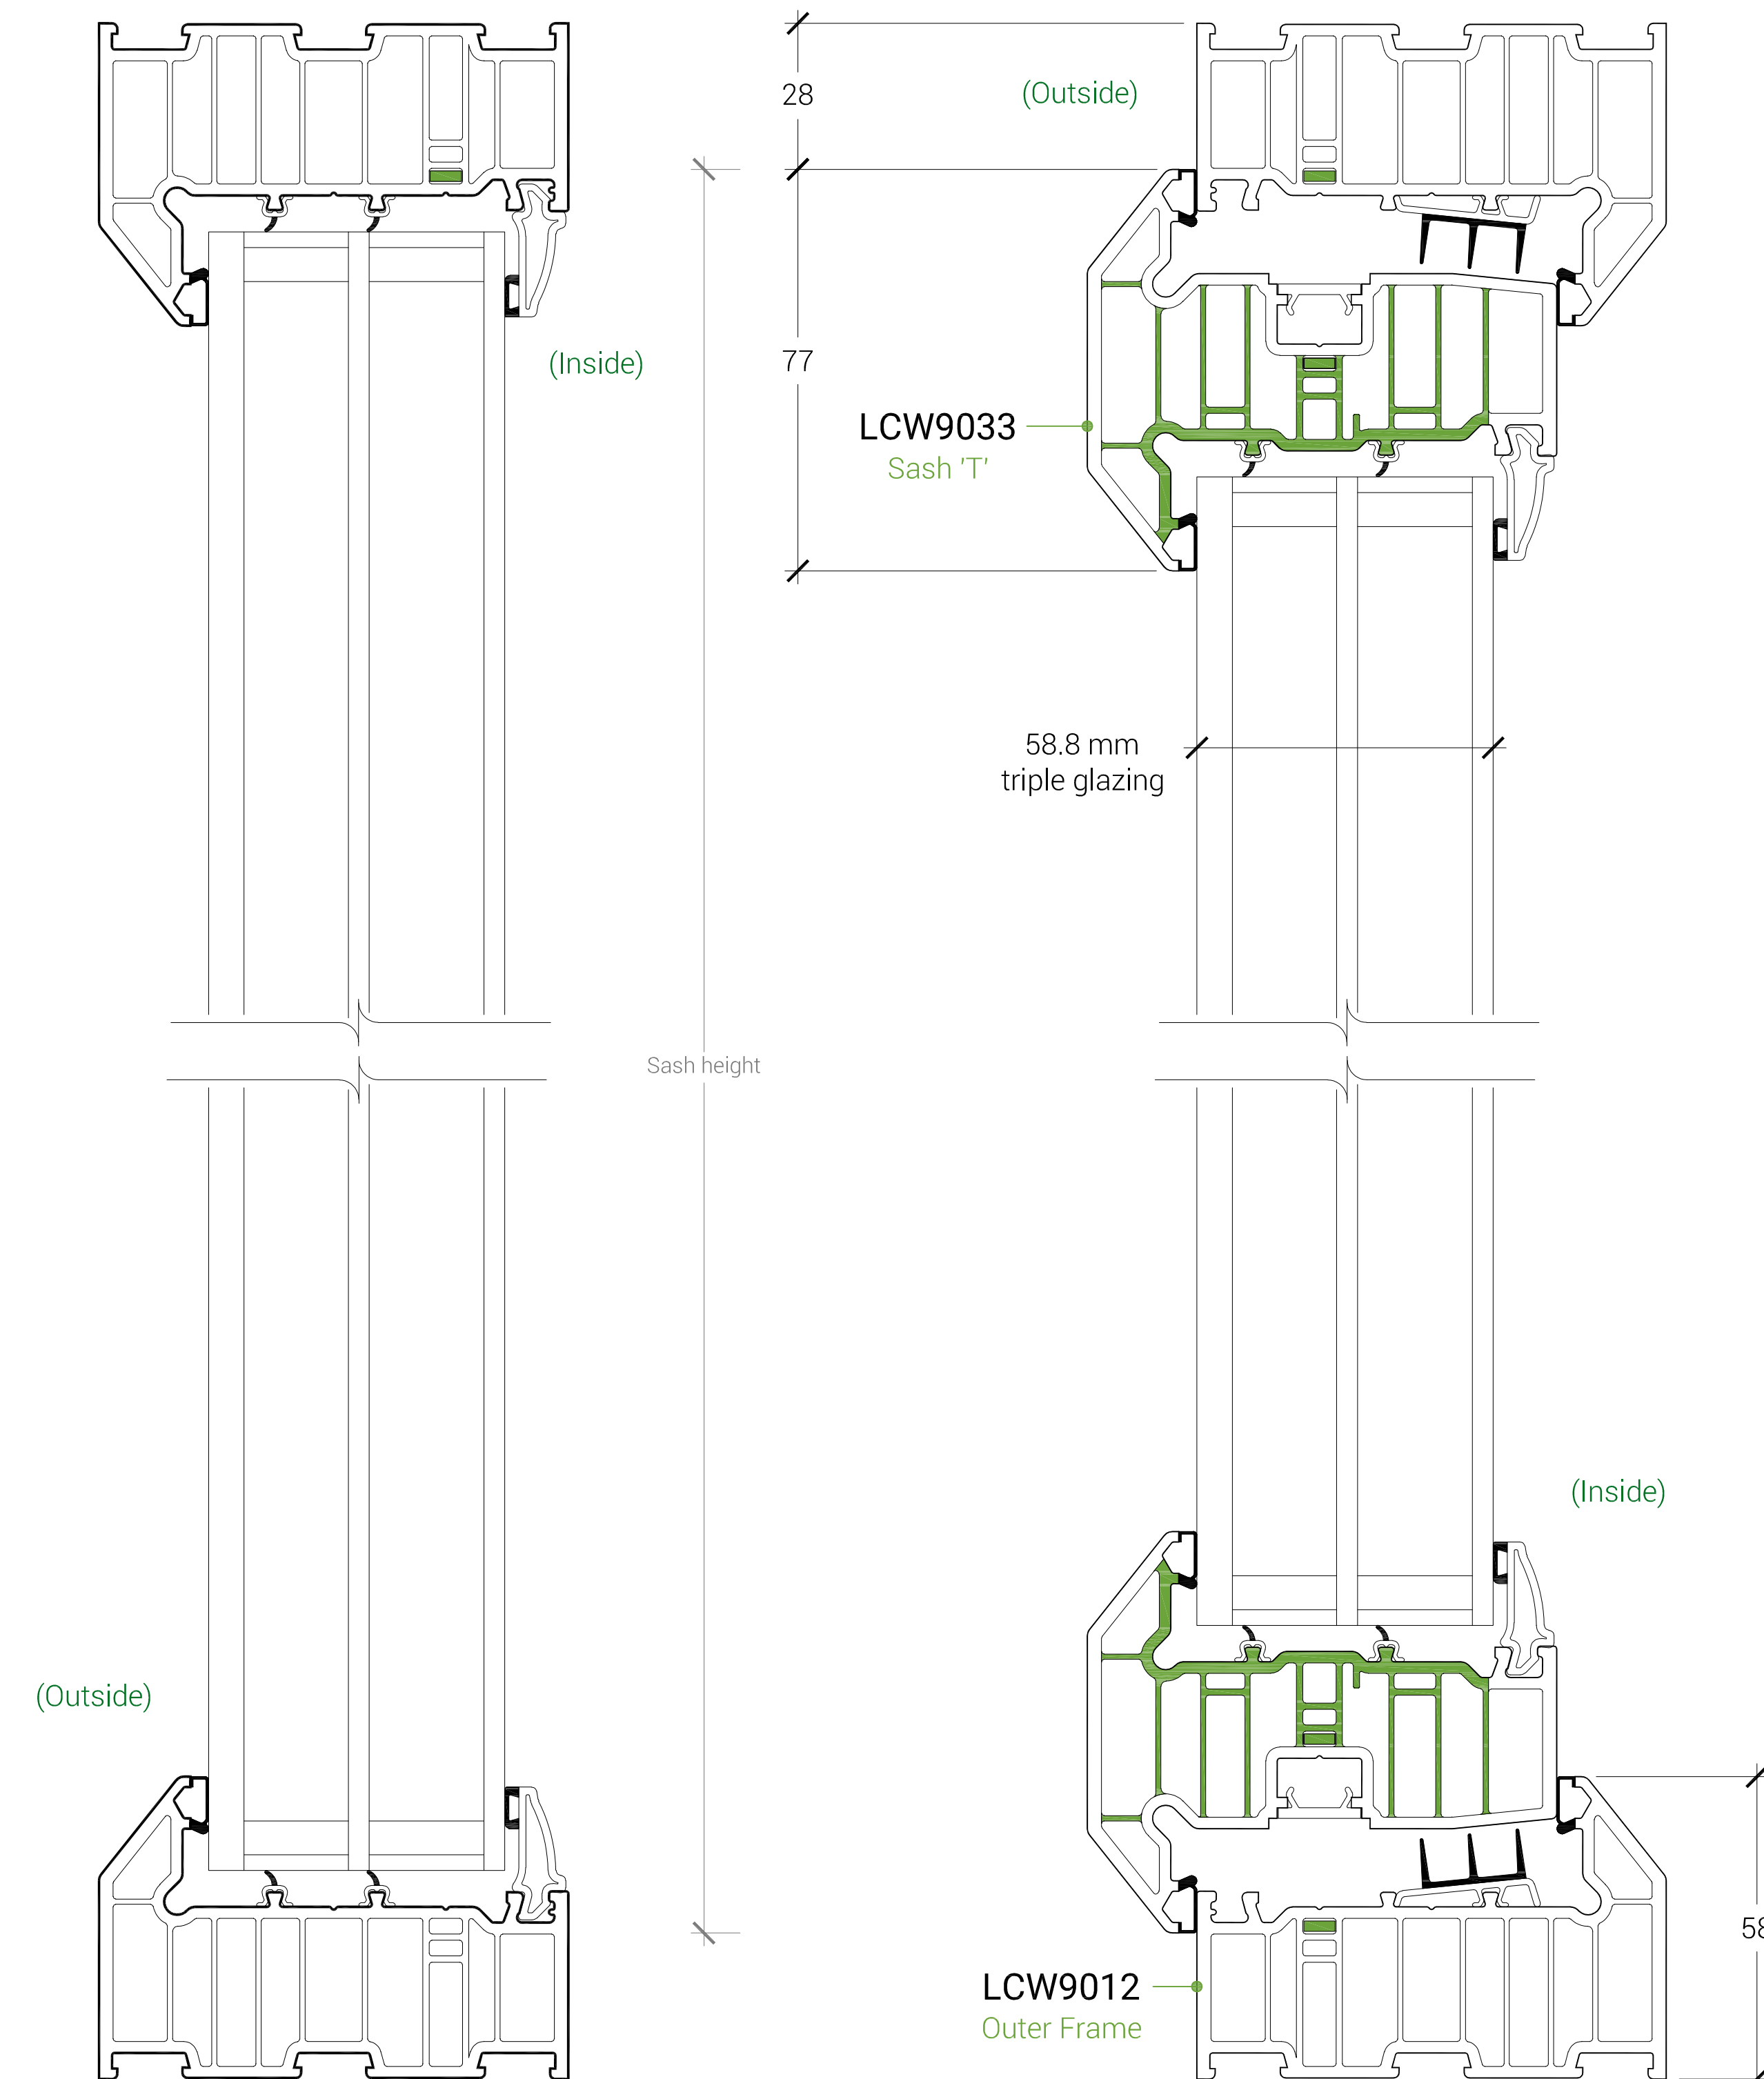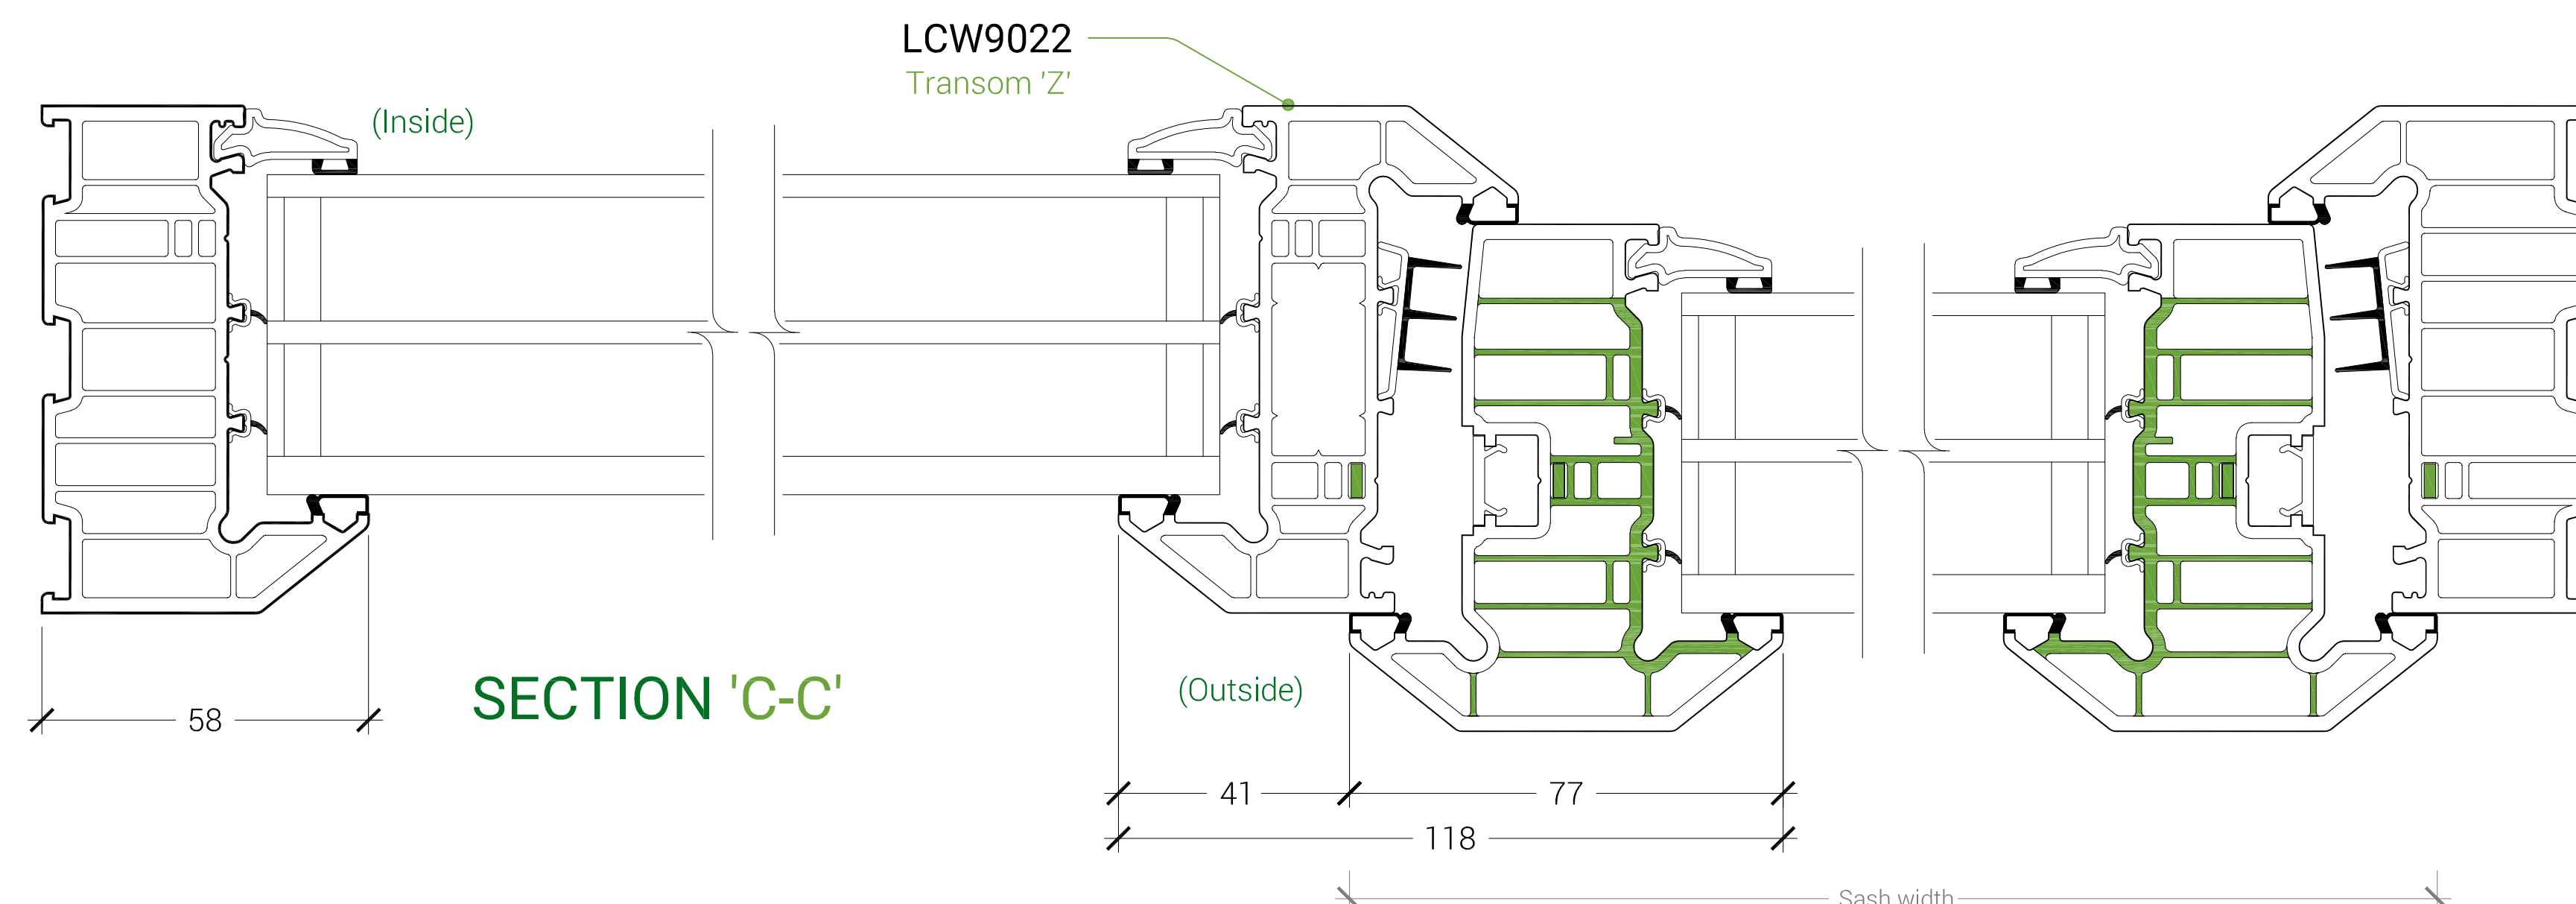

SECTION 'A-A'

SECTION 'B-B'

Linlar Ltd take's no responsibility for the overall structural stability, quality of the installation or for the failure of it's fixings, members of existing structures.
All compartment wall need to be closed off adequately, including fire and smoke stopping where required.
Perimeter joints around screens/windows needs to be sealed and weather proofed appropriately.

Green hatching denotes recycled content

Data sheet Ref: LDS-114
Version: A
Issue Date: 29.01.2026
www.linlar.co.uk

Quanex®

Linlar