


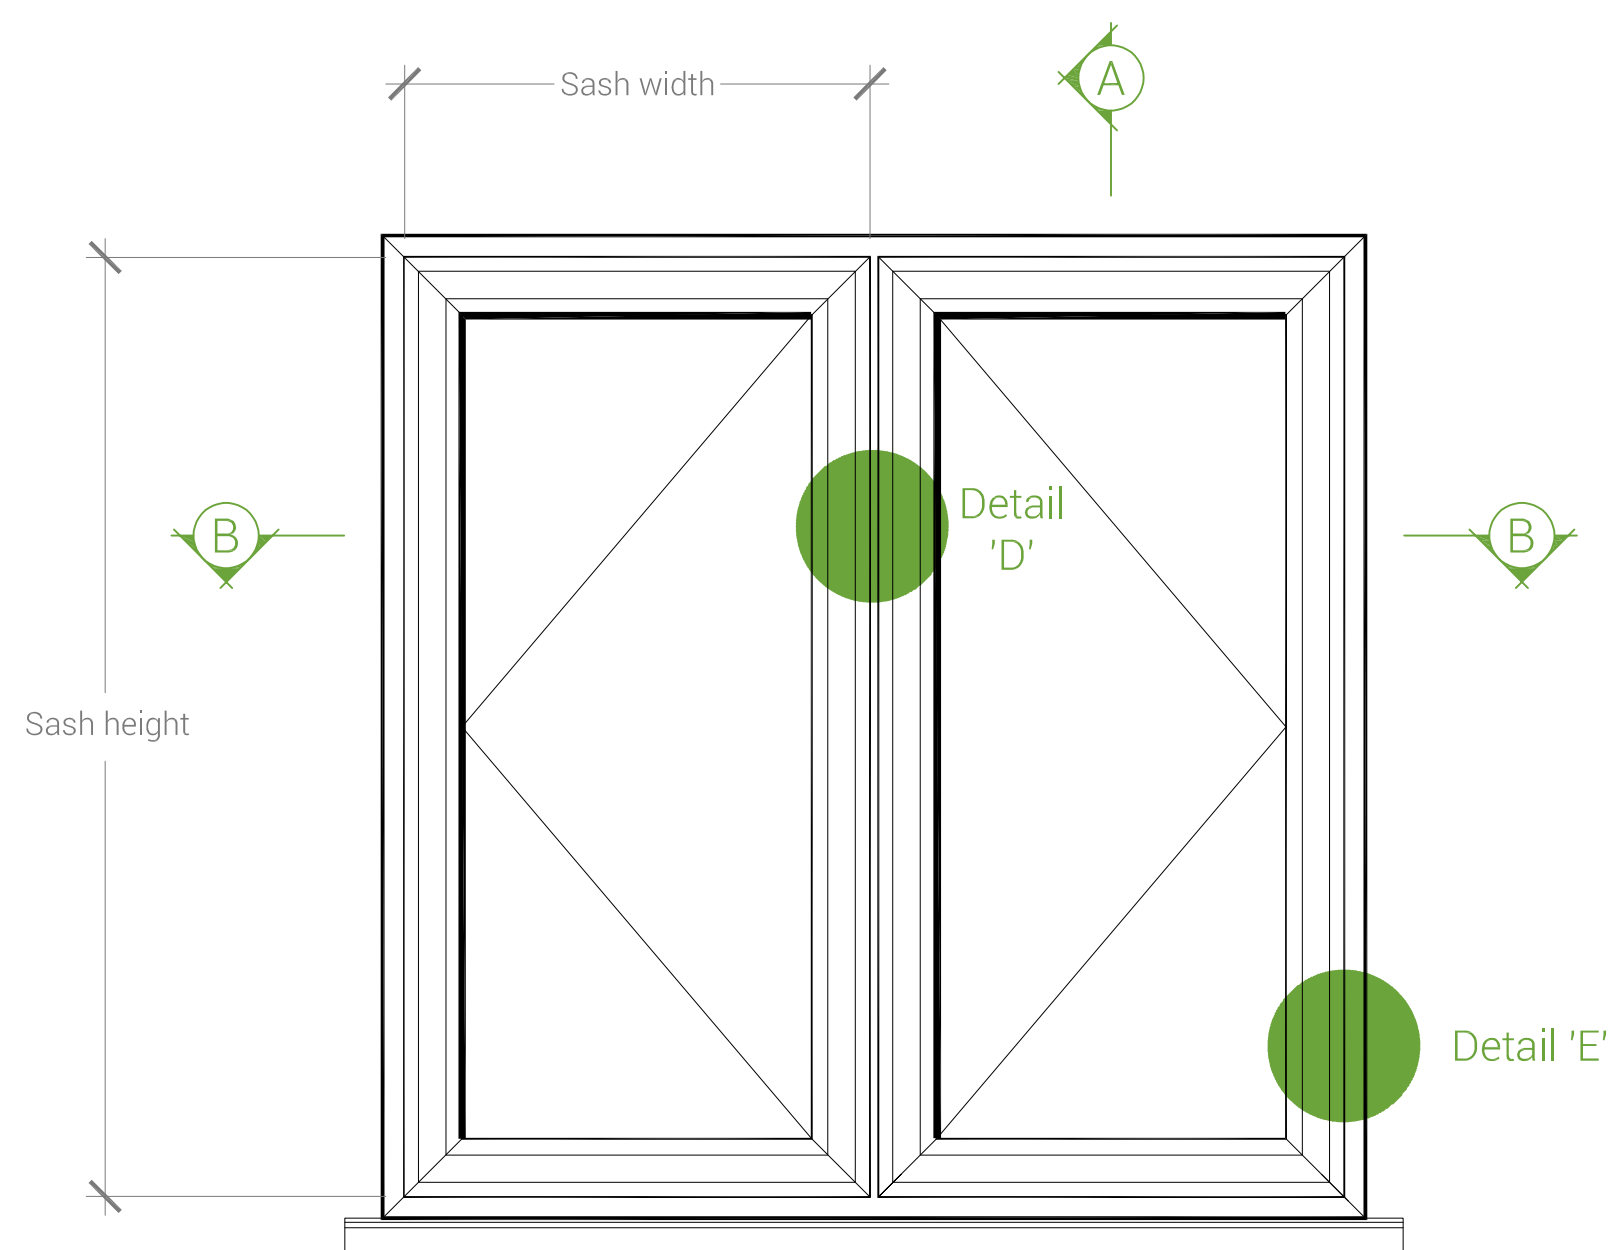


TYPICAL ELEVATION

Viewed from Outside
Scale 1:10

INTERNALLY GLAZED CHAMFERED ZERO|90 FRENCH CASEMENT WINDOWS


Finished frame sizes are subject to size, height of installation and geographical location.
For further guidance contact Liniar's Design or Technical departments.

Liniar Ltd take's no responsibility for the overall structural stability, quality of the installation or for the failure of it's fixings, members of existing structures.
All compartment wall need to be closed off adequately, including fire and smoke stopping where required.
Perimeter joints around screens/windows needs to be sealed and weather proofed appropriately.

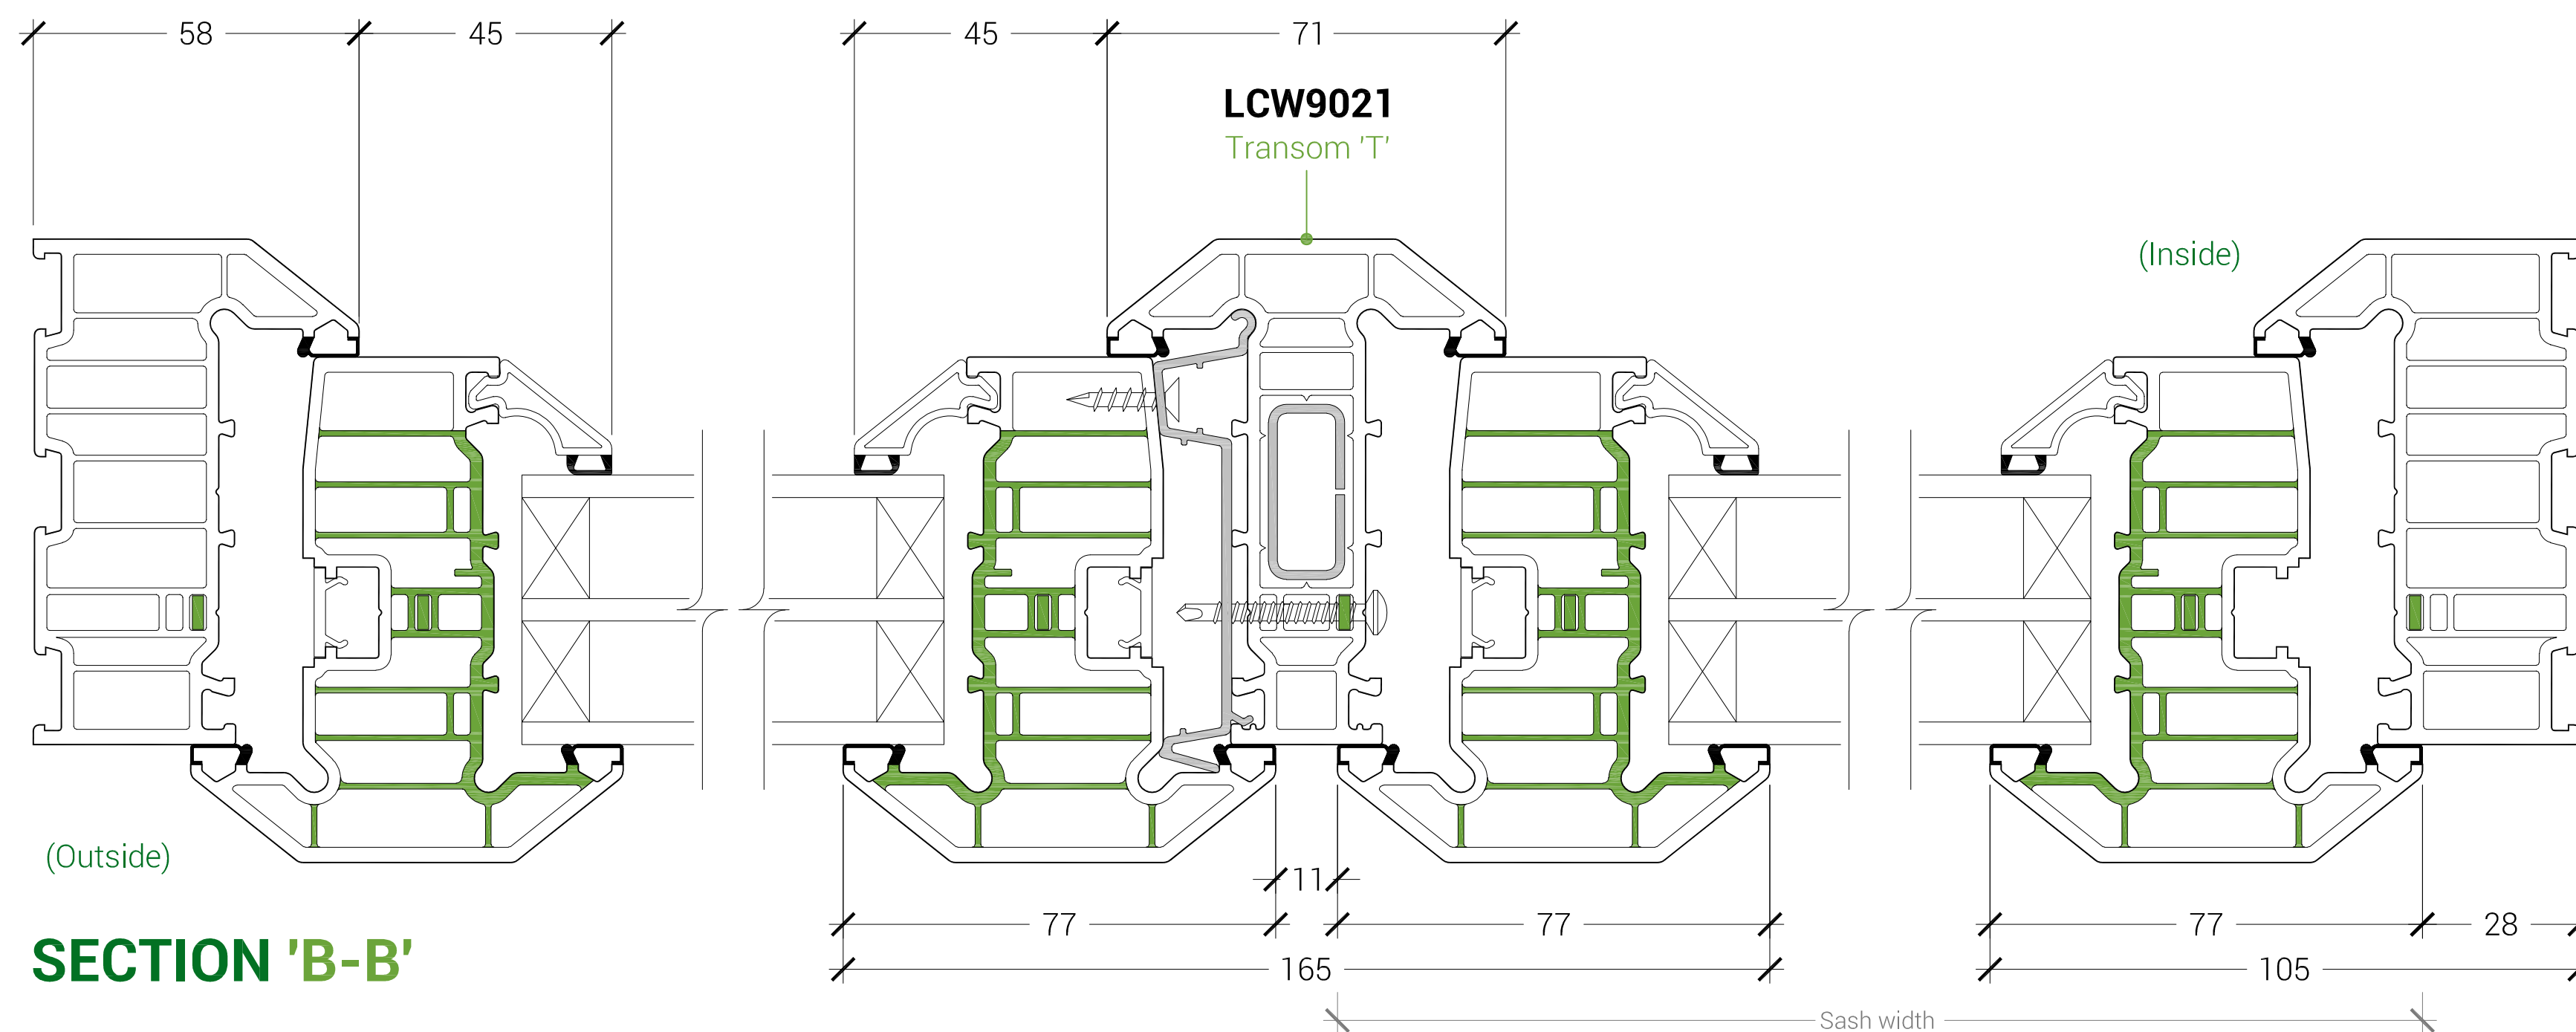

SECTION 'B-B'

Reinforcement shown for reference only

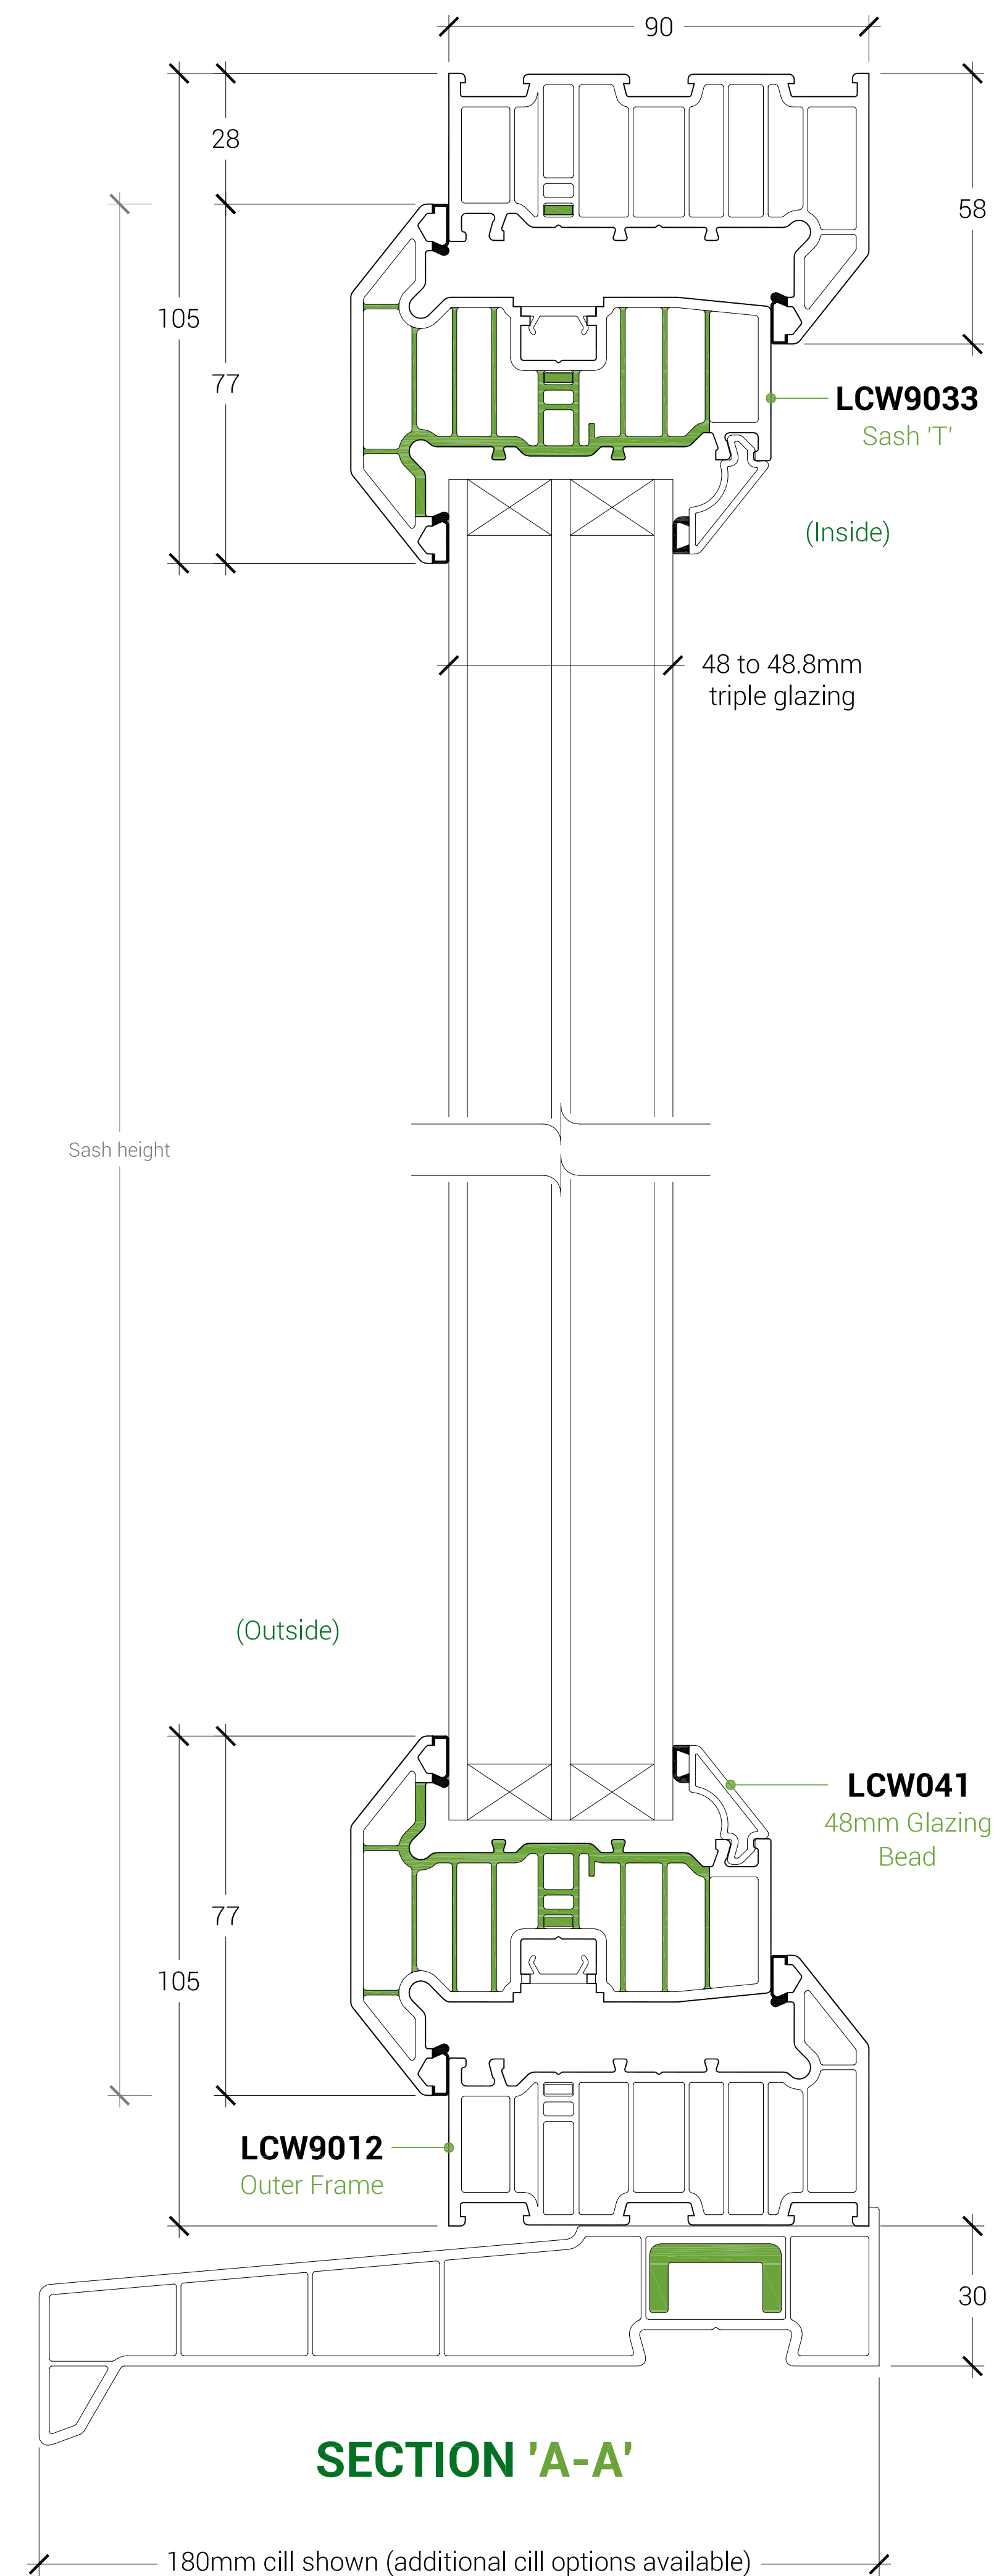


SECTION 'A-A'

ADDITIONAL ENHANCEMENTS

LAN9101

Thermal Break Flipper

Scale 1:2

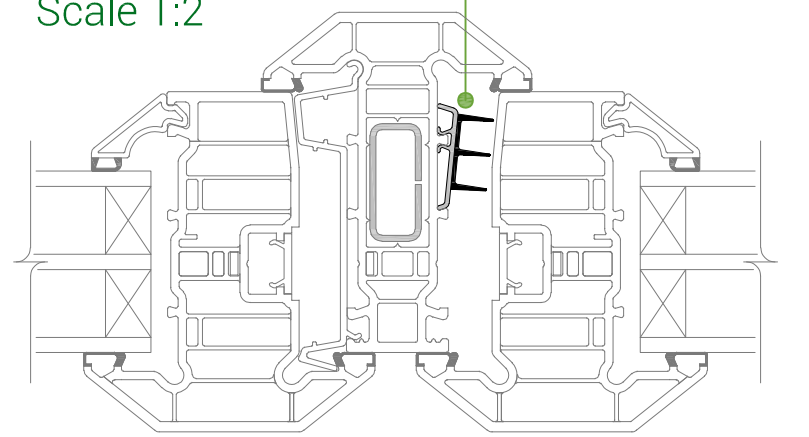


DETAIL 'D'

LAN102

Thermal Flipper

Scale 1:2

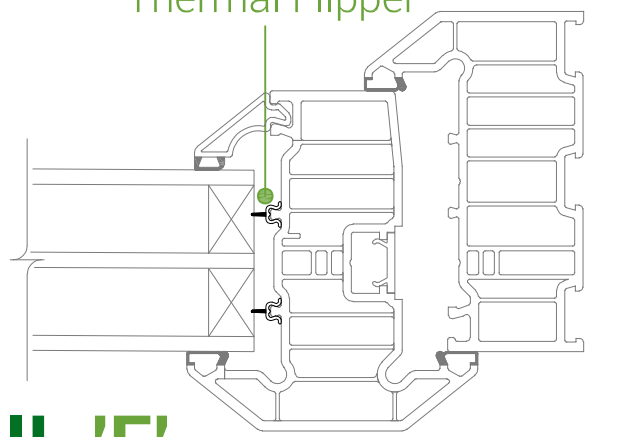


DETAIL 'E'

ALTERNATIVE 70MM LARGE OUTER FRAME

LCW9017

70mm Large Outer Frame

Scale 1:2

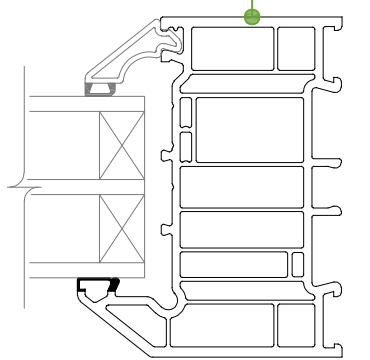


ALTERNATIVE BEAD OPTIONS TRIPLE GLAZING

LSW042

56mm Glazing Bead

Scale 1:2

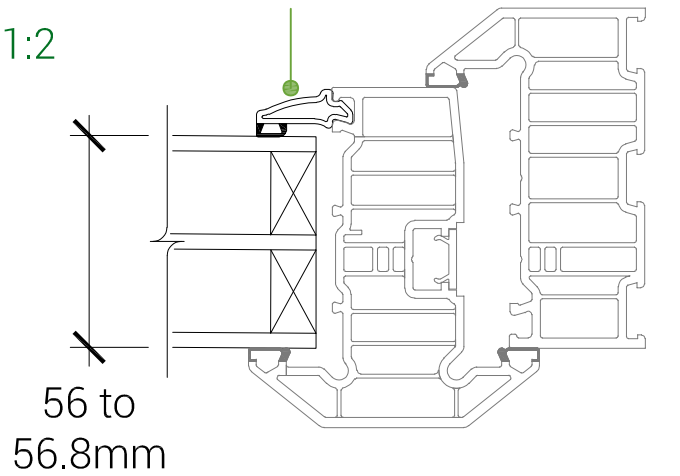

Green hatching denotes
42% recycled content

Data sheet Ref: LDS-080
Version: B
Issue Date: 18.10.2022
www.liniar.co.uk

