



INTERNALLY GLAZED CHAMFERED ZERO|90 RESIDENTIAL DOOR

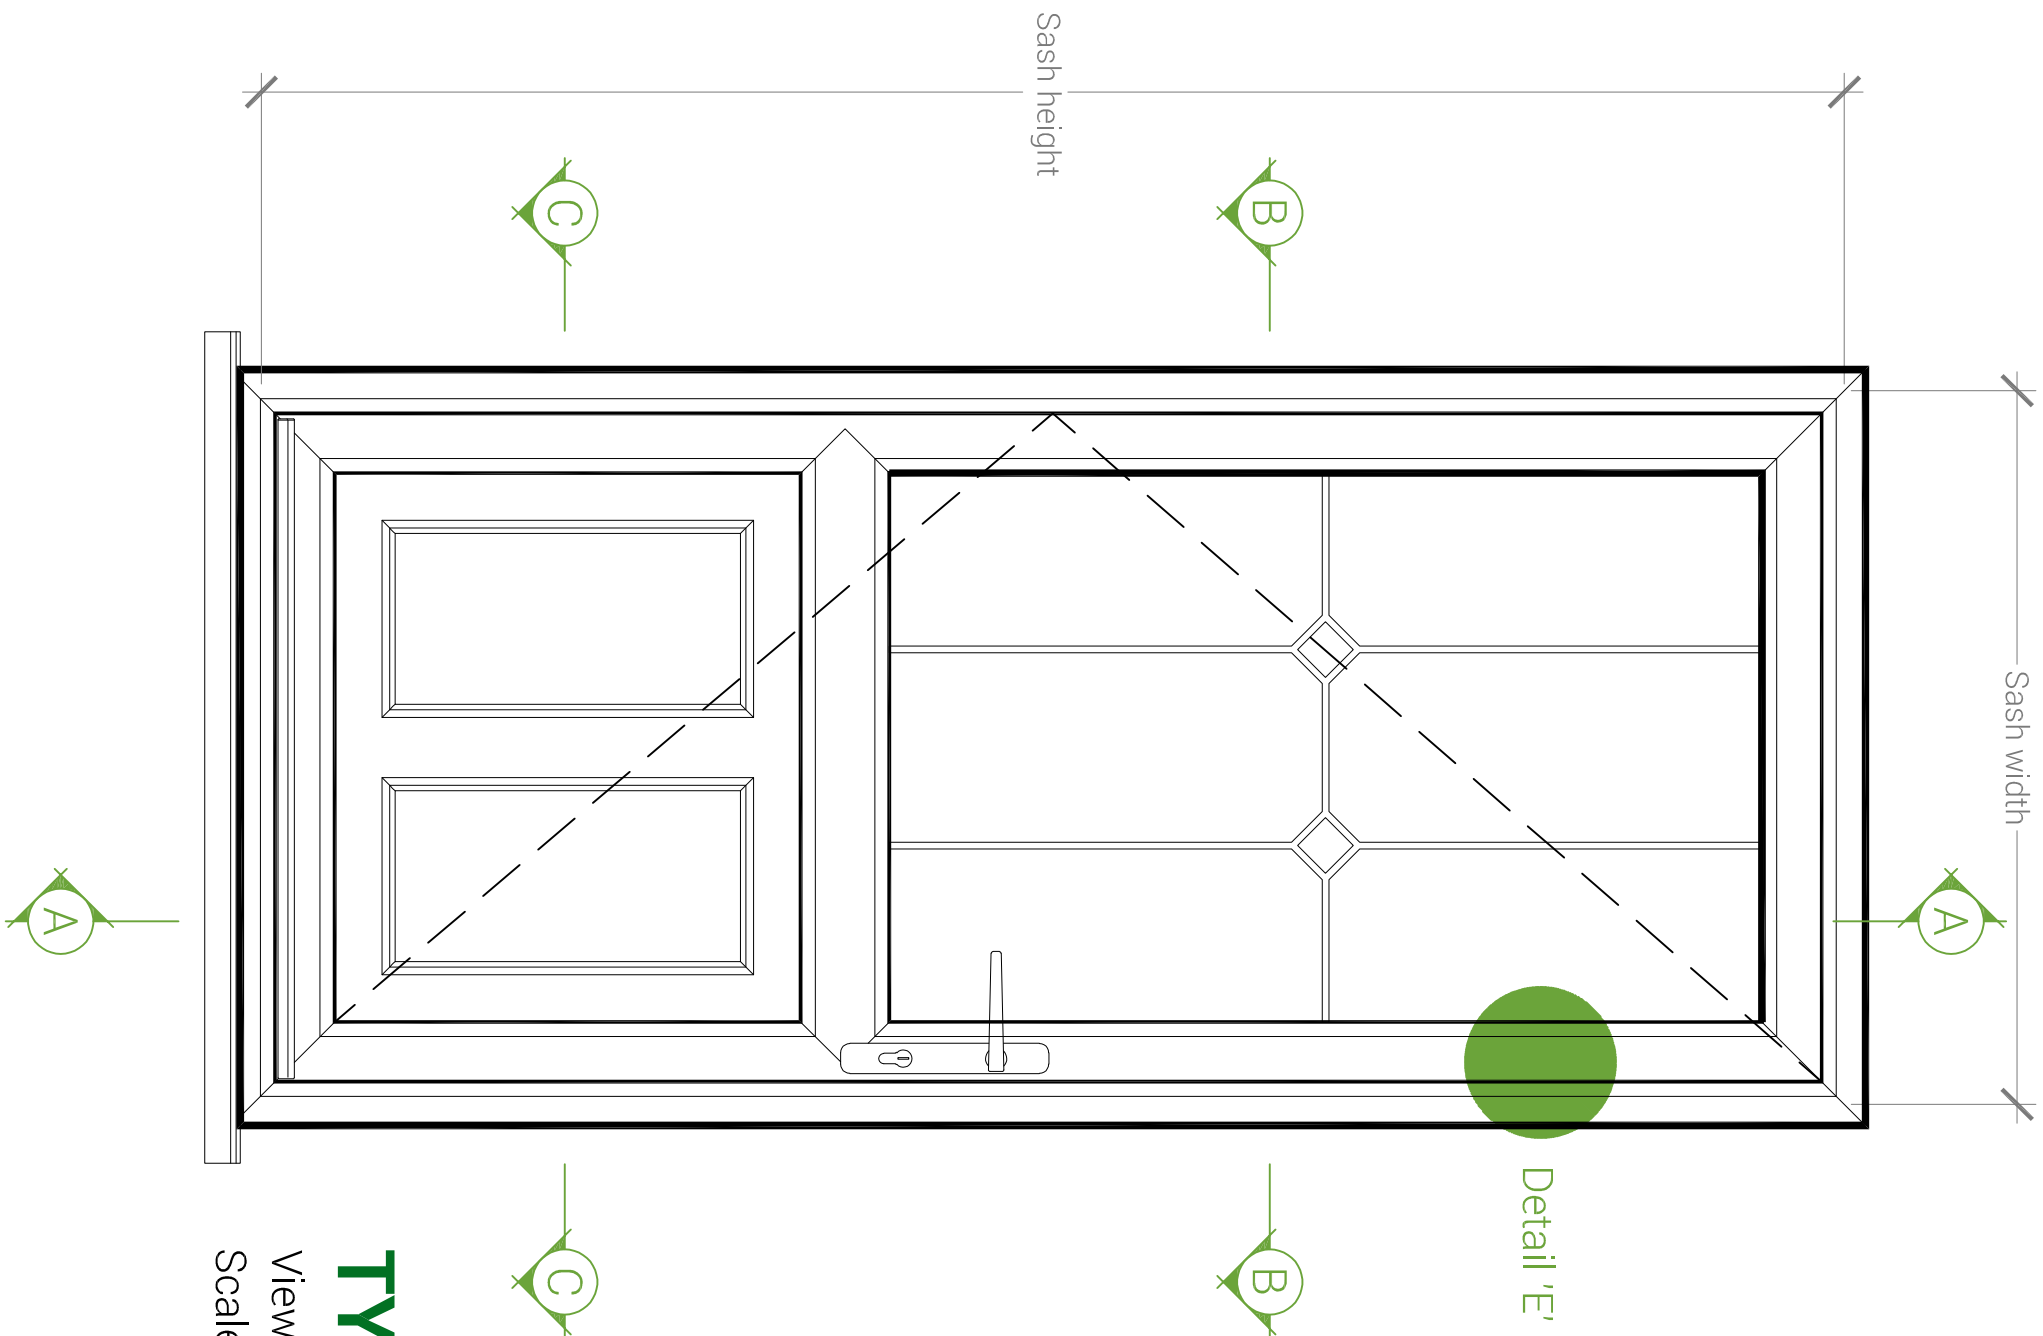


TYPICAL ELEVATION
Viewed from Outside
Scale 1:10

KITEMARK KM522040 In respect of BS EN 12608-2 PVCU Profile Enhanced Security Doors System Supplier	Width (mm)		Height (mm)	Air permeability classification	Watertightness classification	Resistance to wind classification	Exposure Category as given in table 1 of BS 0375-Part 1
	-		-	-	-	-	-
	-		-	-	-	-	-
	-		-	-	-	-	-


Finished frame sizes are subject to size, height of installation and geographical location.
For further guidance contact Linar's Design or Technical departments.

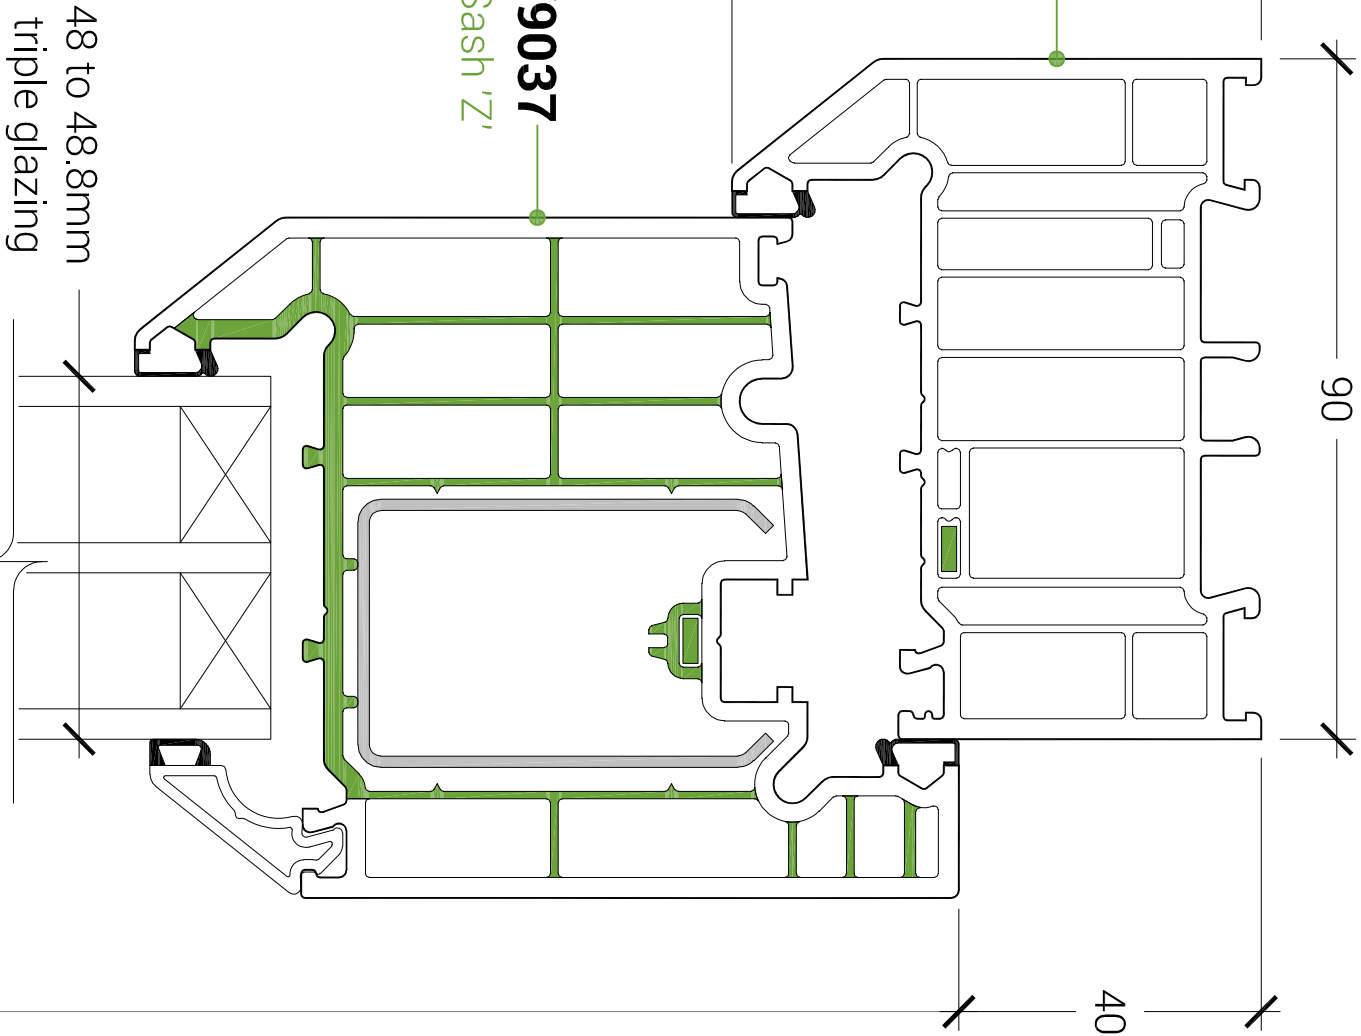

ALTERNATIVE THRESHOLD OPTIONS

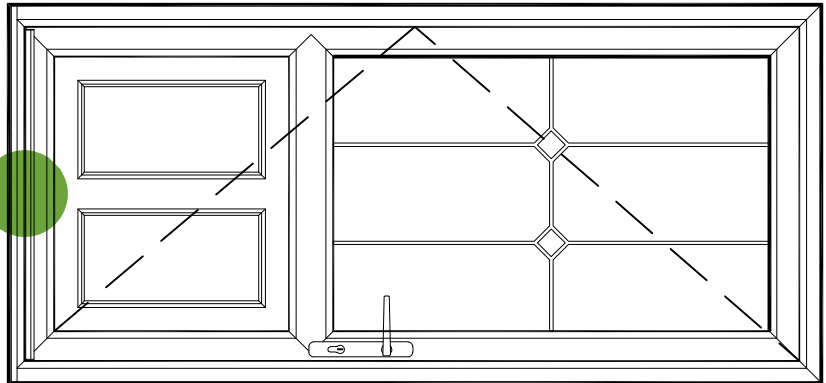


Detail 'D'
Scale 1:2

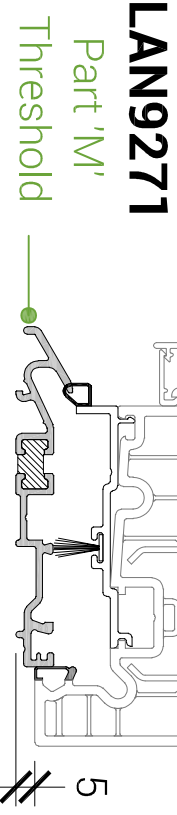

DETAIL 'D'

Scale 1:2

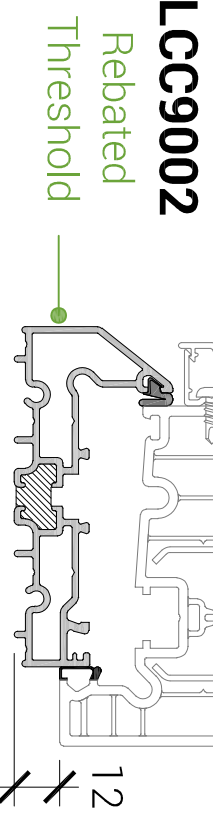


ADDITIONAL ENHANCEMENTS

LAN102

Thermal Flipper

Scale 1:2

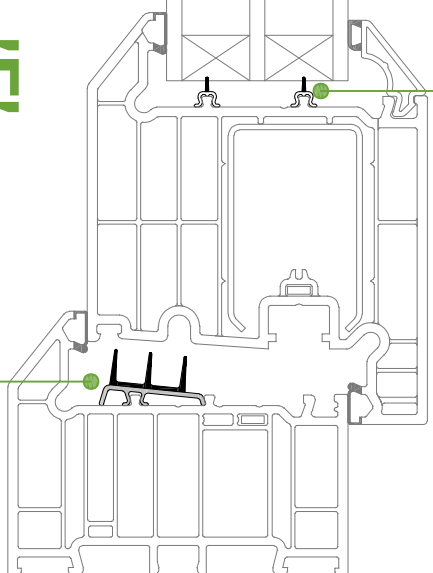


DETAIL 'E'

ALTERNATIVE BEAD OPTIONS TRIPLE GLAZING


LSW042

56mm Glazing Bead

Scale 1:2

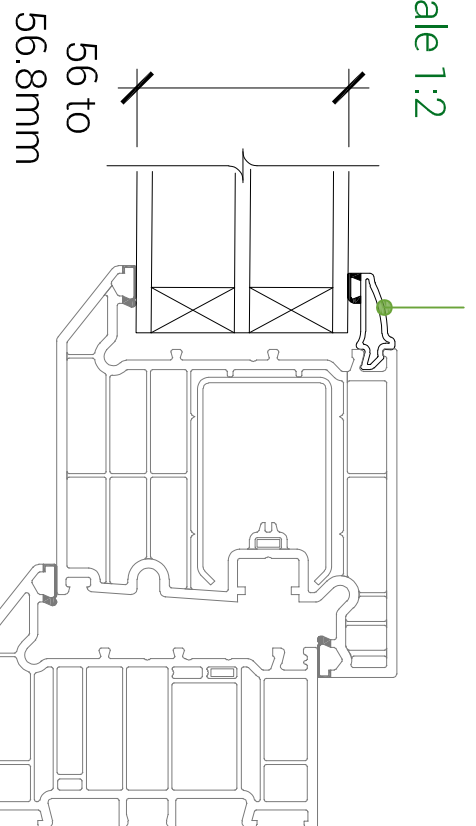

Green hatching denotes
39% recycled content

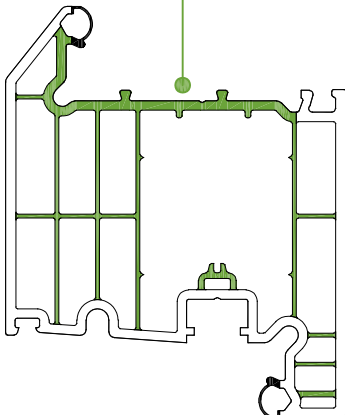

Data sheet Ref: LDS-Q77
Version: B
Issue Date: 18.10.2022
www.linar.co.uk

